

8405290029

SURVEY IN SEC. 19, TWP. 35 N., R. 5 E., W.M.

SHORT PLAT NO. 19-84

DATE 5/29/84

LEGAL DESCRIPTION

THAT PORTION OF TRACTS 8 AND 9 OF "CHASE ACREAGE", ACCORDING TO THE PLAT RECORDED IN VOLUME 3 OF PLATS, PAGE 64, RECORDS OF SKAGIT COUNTY, WASHINGTON, DESCRIBED AS FOLLOWS:

BEGINNING AT THE SOUTHWEST CORNER OF THE SOUTHEAST QUARTER OF THE NORTHEAST QUARTER OF SECTION 19, TOWNSHIP 35 NORTH, RANGE 5 EAST, W.M.; THENCE NORTH 1°51'00" WEST ALONG THE WEST LINE OF SAID SUBDIVISION A DISTANCE OF 675.74 FEET; THENCE SOUTH 89°52'30" EAST PARALLEL WITH THE SOUTH LINE OF SAID SUBDIVISION AND ALONG THE SOUTH LINE OF TRACTS 3 AND 8 OF SAID PLAT A DISTANCE OF 739.02 FEET TO THE TRUE POINT OF BEGINNING; THENCE NORTH 1°33'00" WEST A DISTANCE OF 458.00 FEET; THENCE SOUTH 89°52'30" EAST A DISTANCE OF 256.00 FEET; THENCE SOUTH 1°33'00" EAST A DISTANCE OF 458.00 FEET TO A POINT ON THE SOUTH LINE OF TRACT 9 OF SAID PLAT; THENCE NORTH 89°52'30" WEST ALONG THE SOUTH LINE OF TRACTS 9 AND 8 OF SAID PLAT, TO THE TRUE POINT OF BEGINNING.

CONSENT.

KNOW ALL MEN BY THESE PRESENTS THAT WE THE UNDERSIGNED SUBDIVIDERS HEREBY CERTIFY THAT THIS SHORT PLAT IS MADE AS OUR FREE AND VOLUNTARY ACT AND DEED.

Clifford R. Fulker Dorothy M. Fulker
Jeff Slater Wendy Powell S.E.P.

ACKNOWLEDGEMENTS

STATE OF WASHINGTON
 COUNTY OF SKAGIT

ON THIS 25 DAY OF APRIL, 1984, PERSONALLY APPEARED BEFORE ME CLIFFORD R. FULKER, AND DOROTHY M. FULKER, H/W, TO ME KNOWN TO BE THE INDIVIDUALS DESCRIBED IN AND WHO EXECUTED THE WITHIN AND FOREGOING INSTRUMENT, AND ACKNOWLEDGED TO ME THAT THEY SIGNED THE SAME AS THEIR FREE AND VOLUNTARY ACT AND DEED, FOR THE USES AND PURPOSES THEREIN MENTIONED.

NOTARY PUBLIC IN AND FOR THE STATE OF WASH., RESIDING AT Burlington

STATE OF WASHINGTON
 COUNTY OF SKAGIT

THIS IS TO CERTIFY THAT ON THIS 25 DAY OF APRIL, 1984, BEFORE ME, THE UNDERSIGNED, A NOTARY PUBLIC IN AND FOR THE STATE OF WASHINGTON, DULY COMMISSIONED AND SWORN PERSONALLY APPEARED Jeff Slater & Wendy Powell, KNOWN TO ME TO BE THE Manager & Manager RESPECTIVELY OF SEATTLE FIRST NATIONAL BANK, WHICH CORPORATION HAS EXECUTED THE WITHIN AND FOREGOING INSTRUMENT, AND ACKNOWLEDGED SAID INSTRUMENT TO BE THE FREE AND VOLUNTARY ACT AND DEED OF SAID CORPORATION, FOR THE USES AND PURPOSES THEREIN MENTIONED, AND ON OATH STATED THAT HE WAS AUTHORIZED TO EXECUTE SAID INSTRUMENT.

NOTARY PUBLIC IN AND FOR THE STATE OF WASH., RESIDING AT Burlington

STATE OF WASHINGTON
 COUNTY OF SKAGIT

THIS IS TO CERTIFY THAT ON THIS 25 DAY OF April, 1984, BEFORE ME, THE UNDERSIGNED, A NOTARY PUBLIC IN AND FOR THE STATE OF WASHINGTON, DULY COMMISSIONED AND SWORN PERSONALLY APPEARED Dorothy M. Fulker & Clifford R. Fulker, KNOWN TO ME TO BE THE Manager & Manager RESPECTIVELY OF WASHINGTON FEDERAL SAVINGS AND LOAN, WHICH CORPORATION HAS EXECUTED THE WITHIN AND FOREGOING INSTRUMENT, AND ACKNOWLEDGED SAID INSTRUMENT TO BE THE FREE AND VOLUNTARY ACT AND DEED OF SAID CORPORATION, FOR THE USES AND PURPOSES THEREIN MENTIONED, AND ON OATH STATED THAT HE WAS AUTHORIZED TO EXECUTE SAID INSTRUMENT.

NOTARY PUBLIC IN AND FOR THE STATE OF WASH., RESIDING AT Mount Vernon

TREASURER'S CERTIFICATE

THIS IS TO CERTIFY THAT ALL TAXES HERETOFORE LEVIED AND WHICH HAVE BECOME A LIEN UPON THE LANDS HEREIN DESCRIBED HAVE BEEN FULLY PAID AND DISCHARGED ACCORDING TO THE RECORDS OF MY OFFICE UP TO AND INCLUDING THE YEAR OF 1984. DATED THIS 29 DAY OF May, 1984.


Ruth Wiley by Kate Jungquist
 SKAGIT COUNTY TREASURER Chief Deputy

APPROVALS.

THE WITHIN AND FOREGOING SHORT PLAT IS APPROVED IN ACCORDANCE WITH THE PROVISIONS OF THE SKAGIT COUNTY SHORT PLAT ORDINANCE THIS 29 DAY OF MAY, 1984.

Roberta Schufeldt
 SHORT PLAT ADMINISTRATOR

Wendy Powell
 DIRECTOR OF PUBLIC WORKS

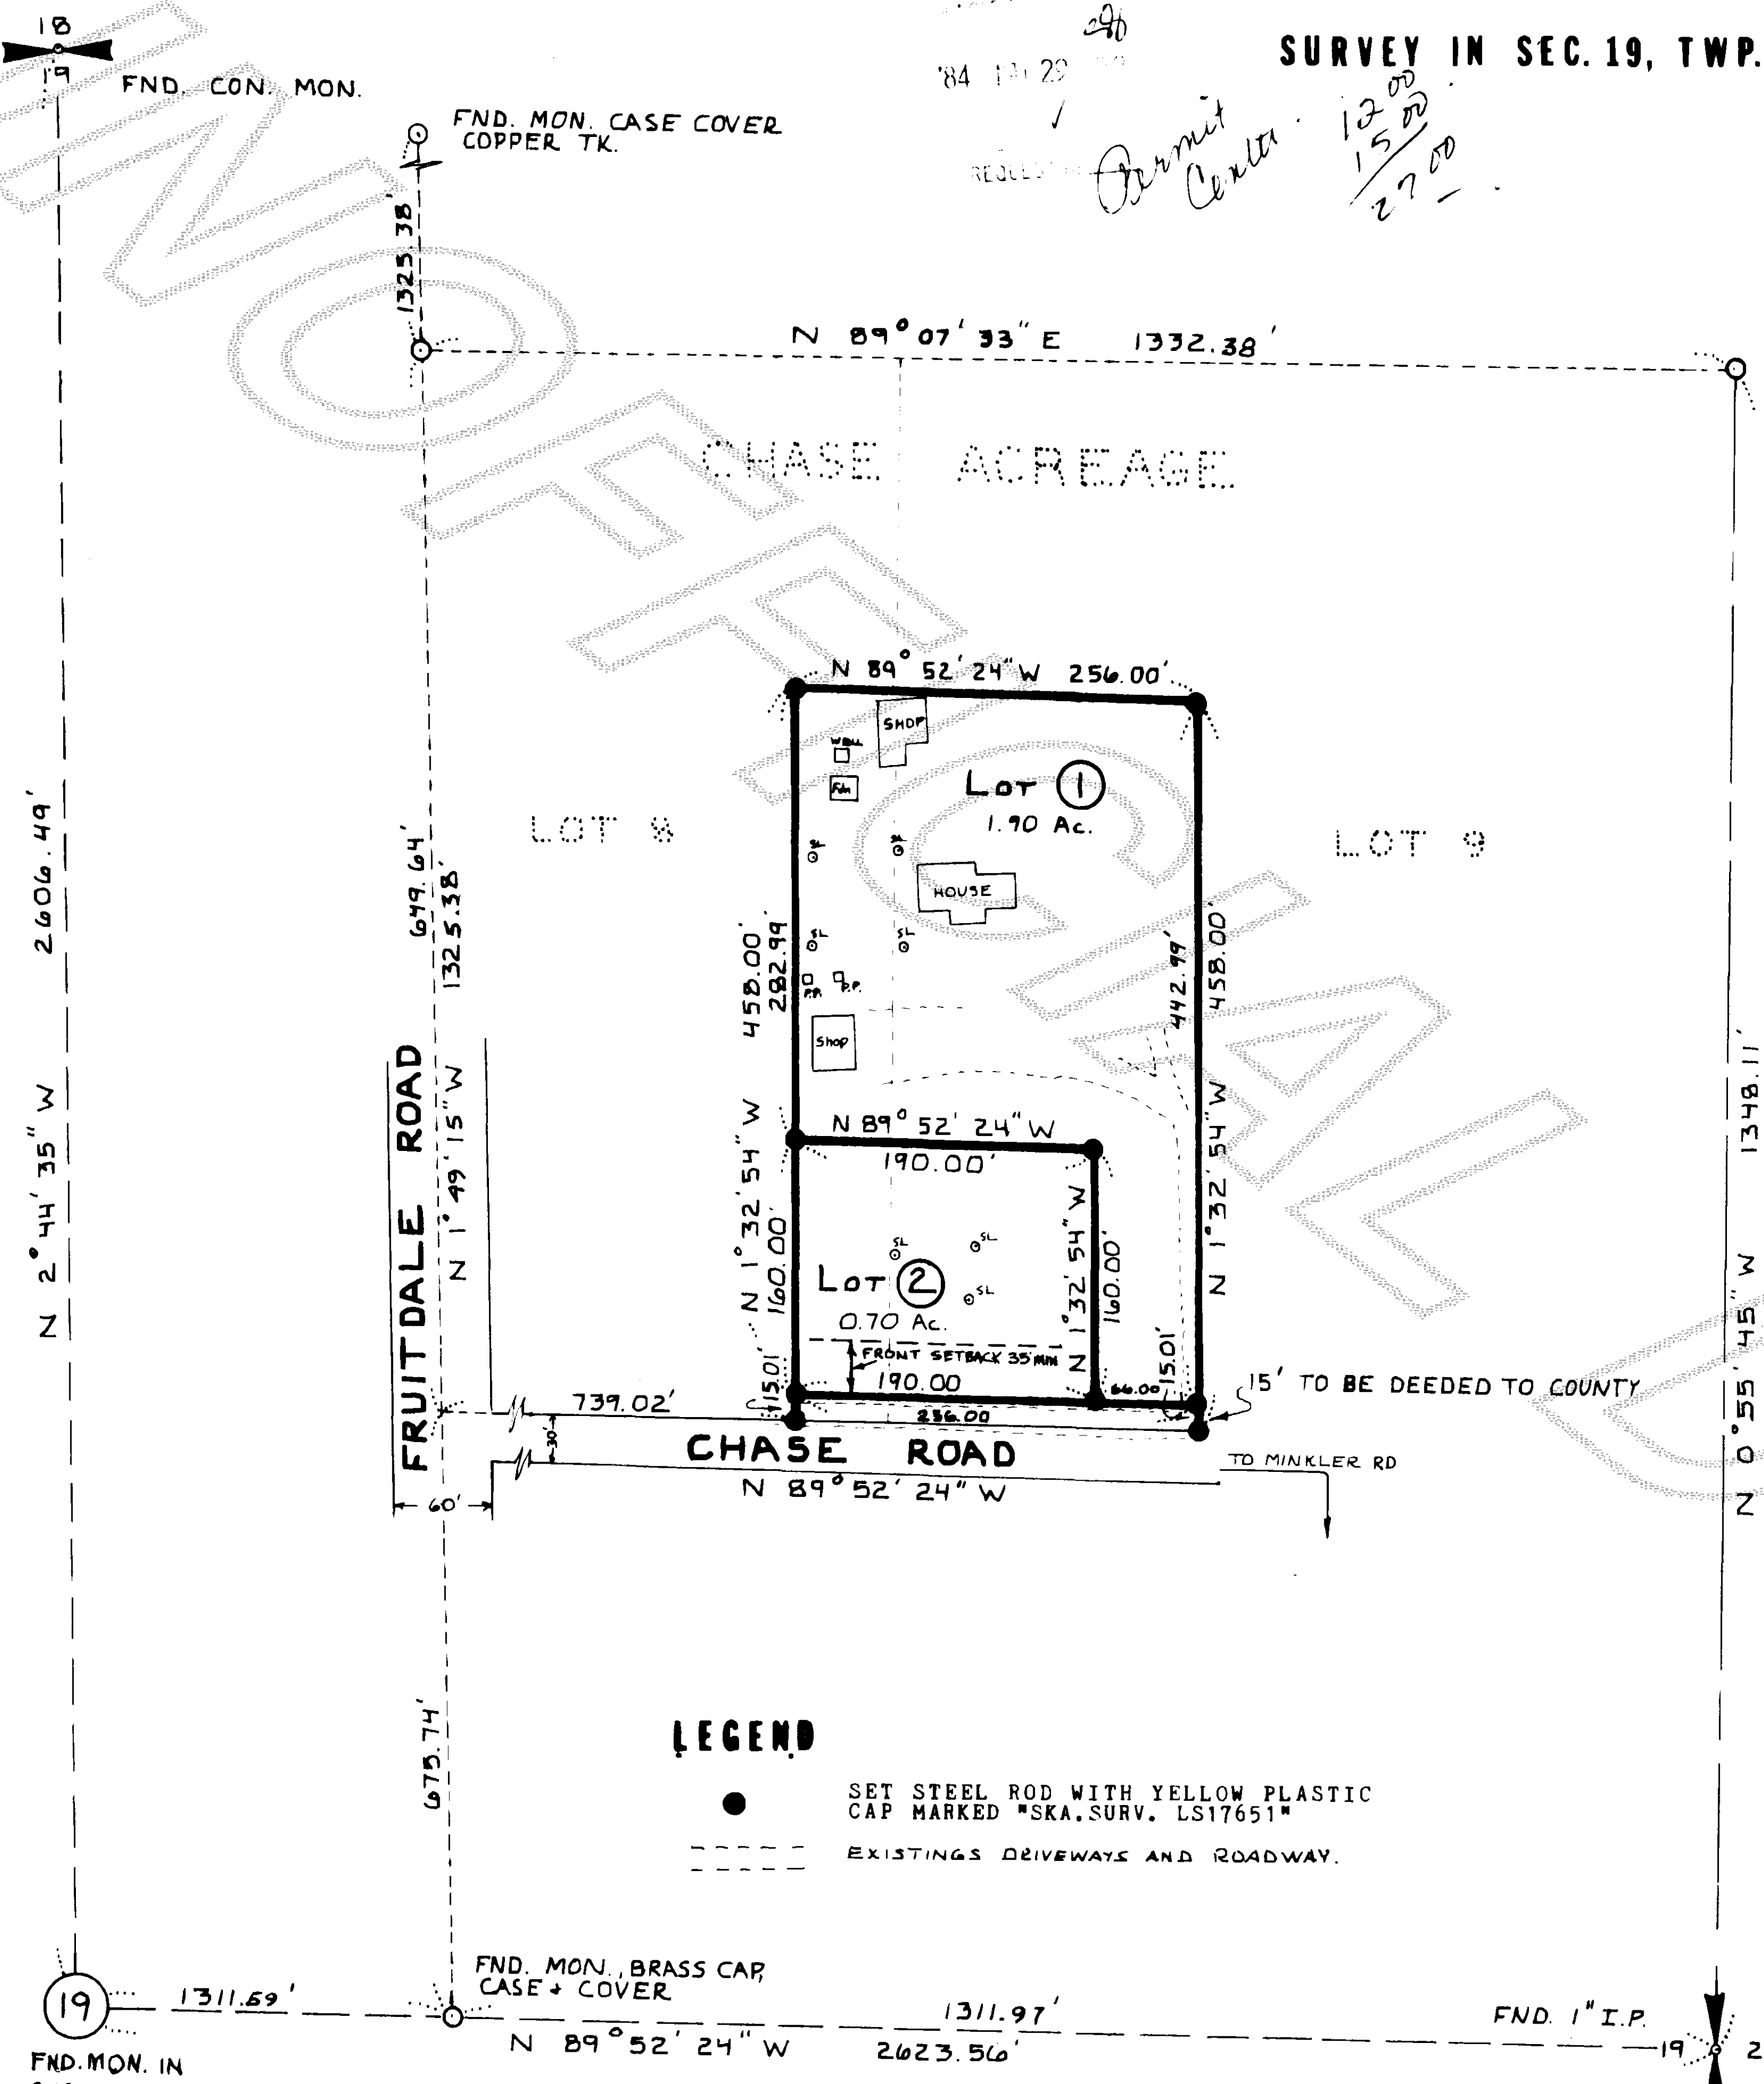


SURVEYOR'S CERTIFICATE

This map correctly represents a survey made by me or under my direction in conformance with the Survey Recording Act in APRIL 1984 at the request of Cliff Fulker

Jeff Slater PLS Date 4/25/84

Certificate No. 17651

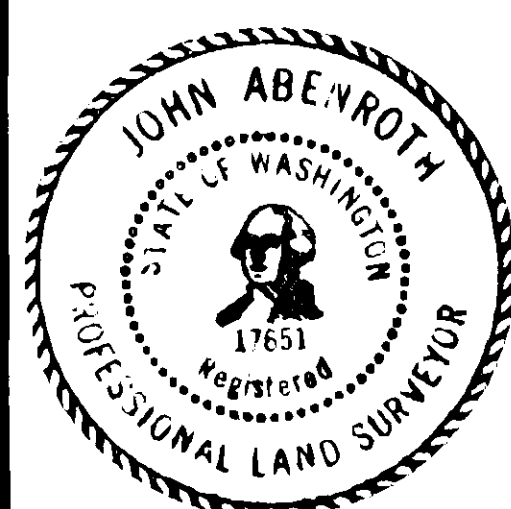

AUDITOR'S CERTIFICATE

Filed for record this 27 day of May, 1984 at 2 min. past 2 o'clock, P.M., and recorded in volume 10 of 147 at page 147, records of Skagit County, Washington

Roberta Schufeldt
 COUNTY AUDITOR or DEPUTY AUDITOR

SKAGIT SURVEYORS INC.

330 Metcalf St.
 SEDRO WOOLLEY, WA. 98284
 855-1810

SCALE 1" = 100'

DATE 4/25/84

DRAWN D.B.D.

CHECKED L.H.R.

JOB NO. 290-84

SHORT PLAT FOR

CLIFFORD & DOROTHY

FULKER

vol 6 SP pg 147