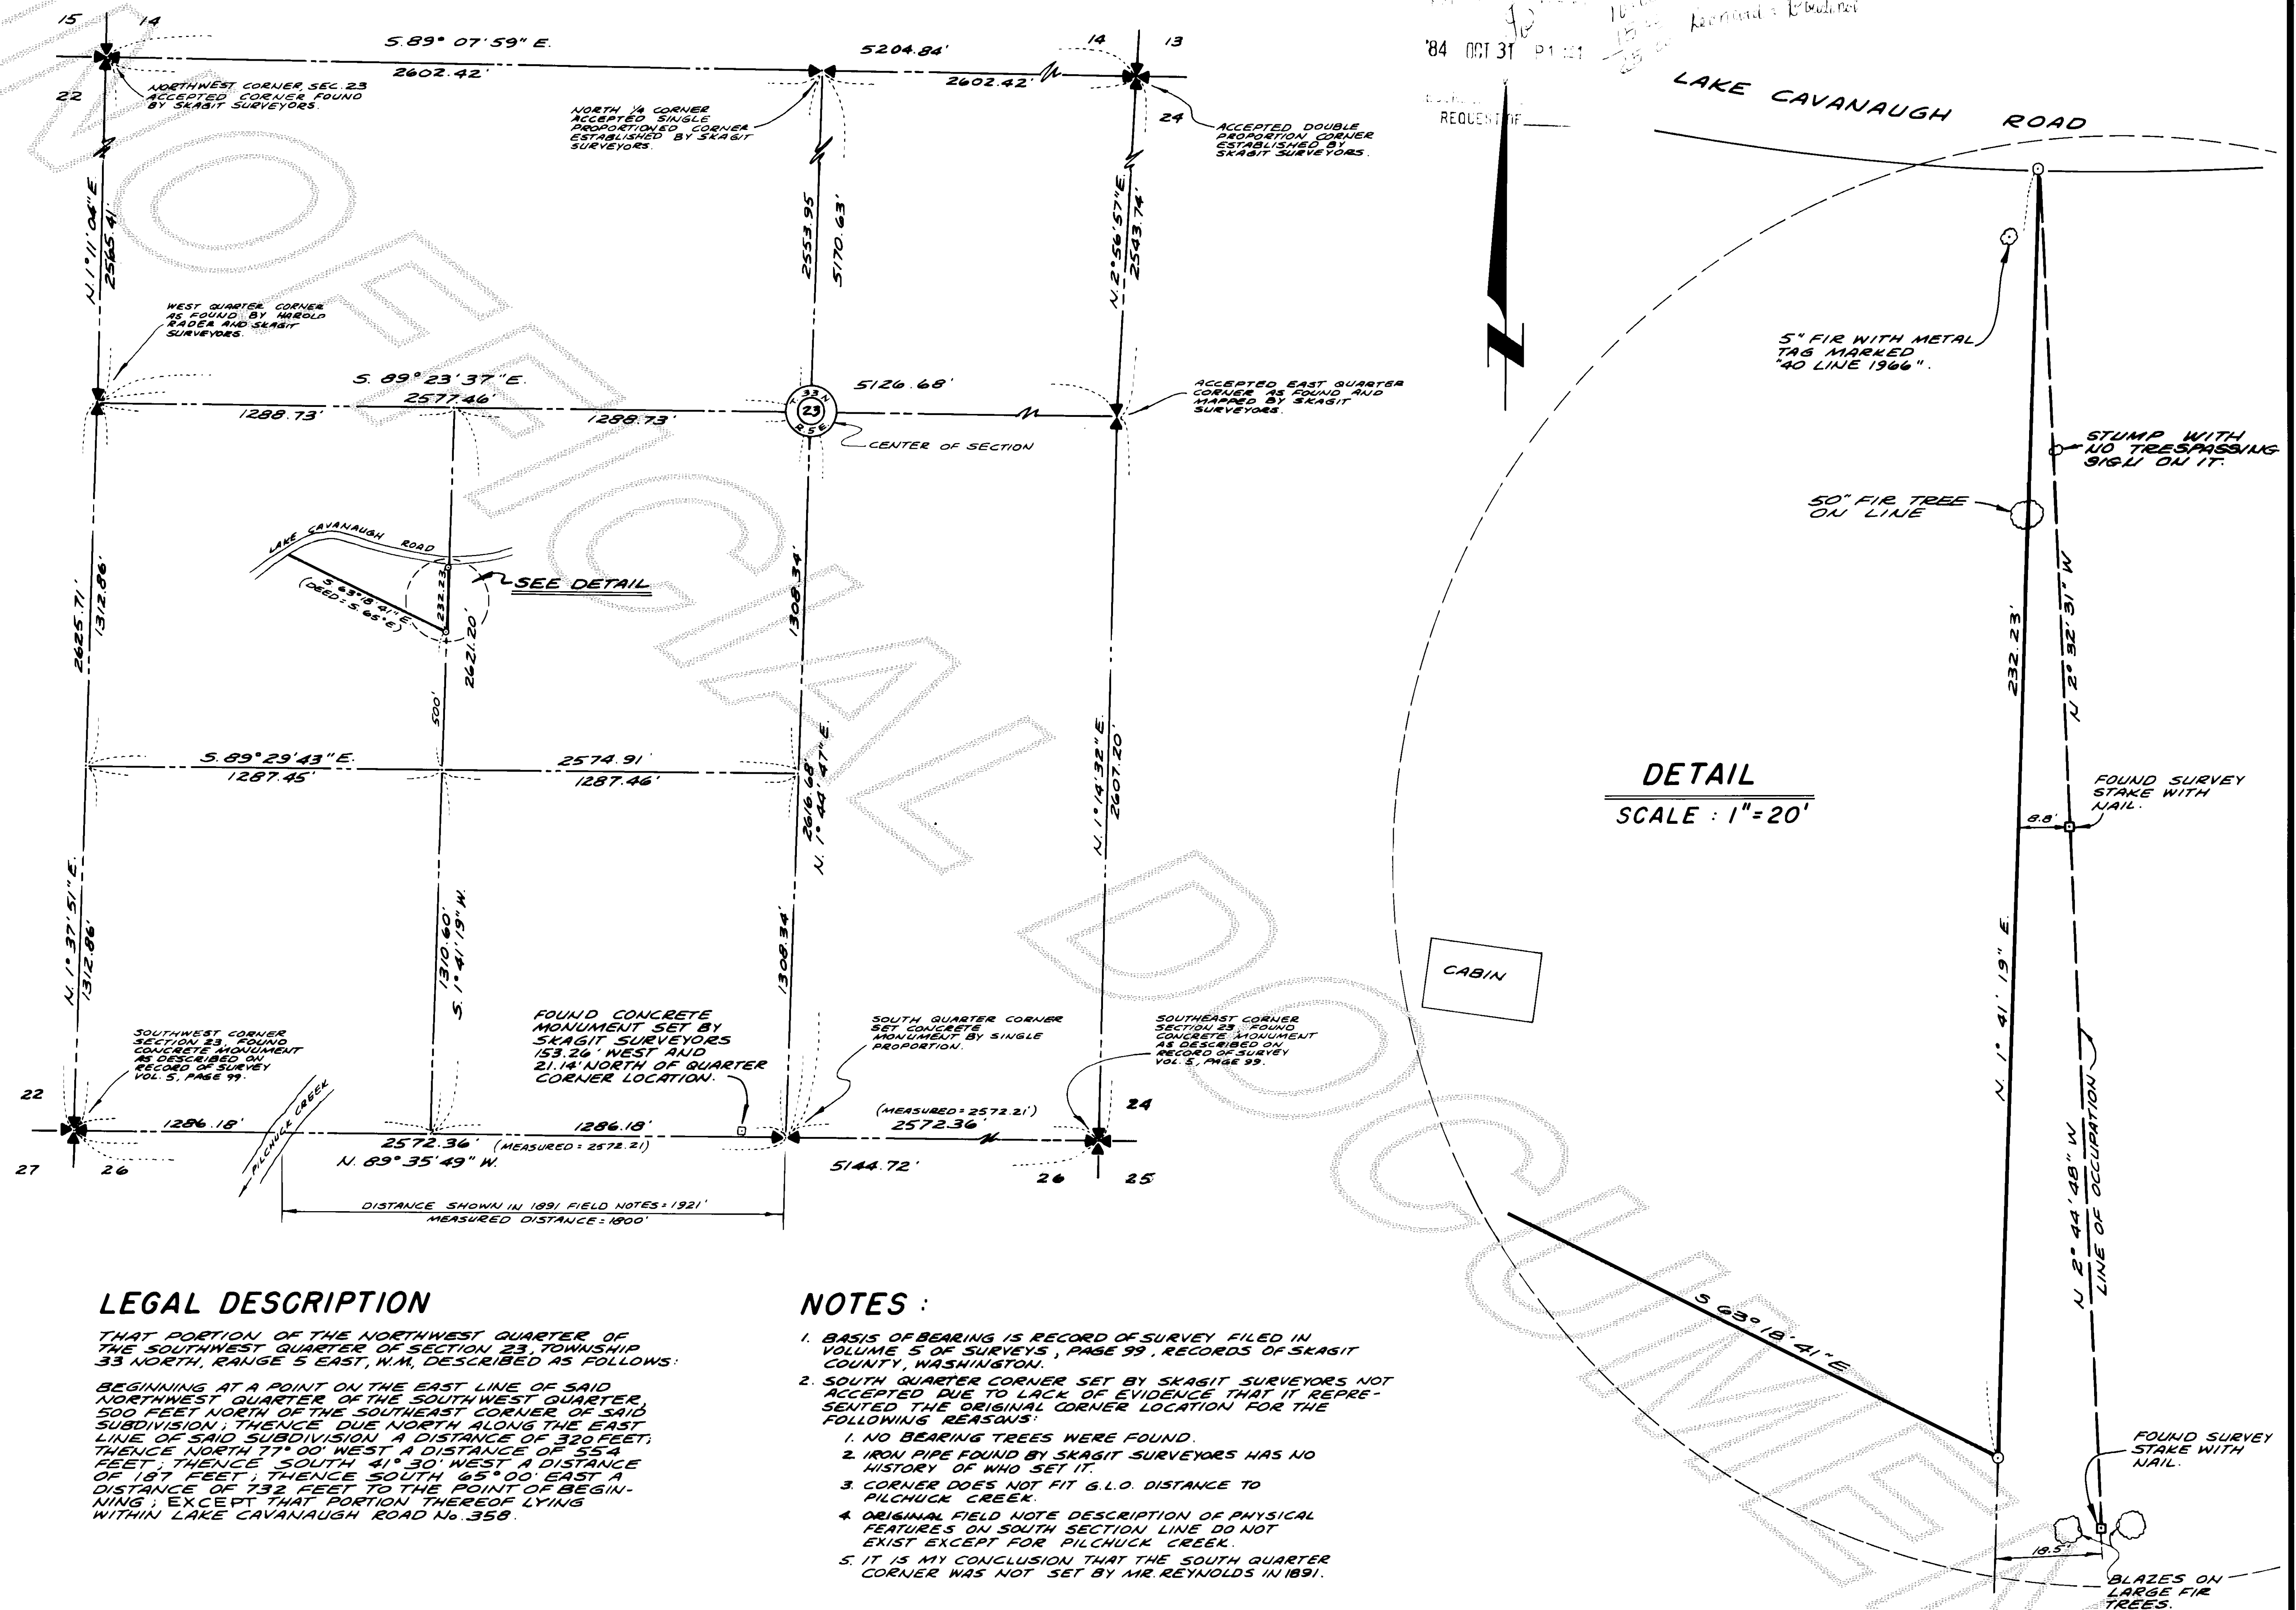


**SURVEYOR'S CERTIFICATE**

This map correctly represents a survey made by me or under my direction in conformance with the requirements of the Survey Recording Act, at the request of

GEORGE BOWERS

JOHN E. LEONARD, JR., P.E. AND S.L.S.

Certificate No. 8992 Date Oct 12, 1984

**AUDITOR'S CERTIFICATE**

Filed for record this 31 day of October 1984, at 1:41 P.M. in Book 2 of Surveys at page 8 at the request of Leonard and Boudinot, Inc. under Auditor's File Number 8410310011

County Auditor

By Deputy

SURVEY IN SECTION 23, TWP. 33 N., RGE. 5 E., W.M.
SKAGIT COUNTY, WASHINGTON

for
GEORGE BOWERS

DWN. BY: BLS DATE: OCT. 1984

FIELD BOOK: 257 Pg. 28

LEONARD AND BOUDINOT, INC.
CIVIL ENGINEERS AND LAND SURVEYORS
612 E. FAIRHAVEN, BURLINGTON, WASHINGTON 98504-31

SCALE: 1" = 400'
JOB No.: 84041