


SEC. 28, TWP. 35N., RGE. 10 E. W.M. SKAGIT COUNTY, WASHINGTON

8507250033
 BOUNDARY and ACREAGE SURVEY
 (in so. 1/2 sec.)
 REQUEST OF Roger Jensen

bearings=1970 and '75 projections of previous subdivisions

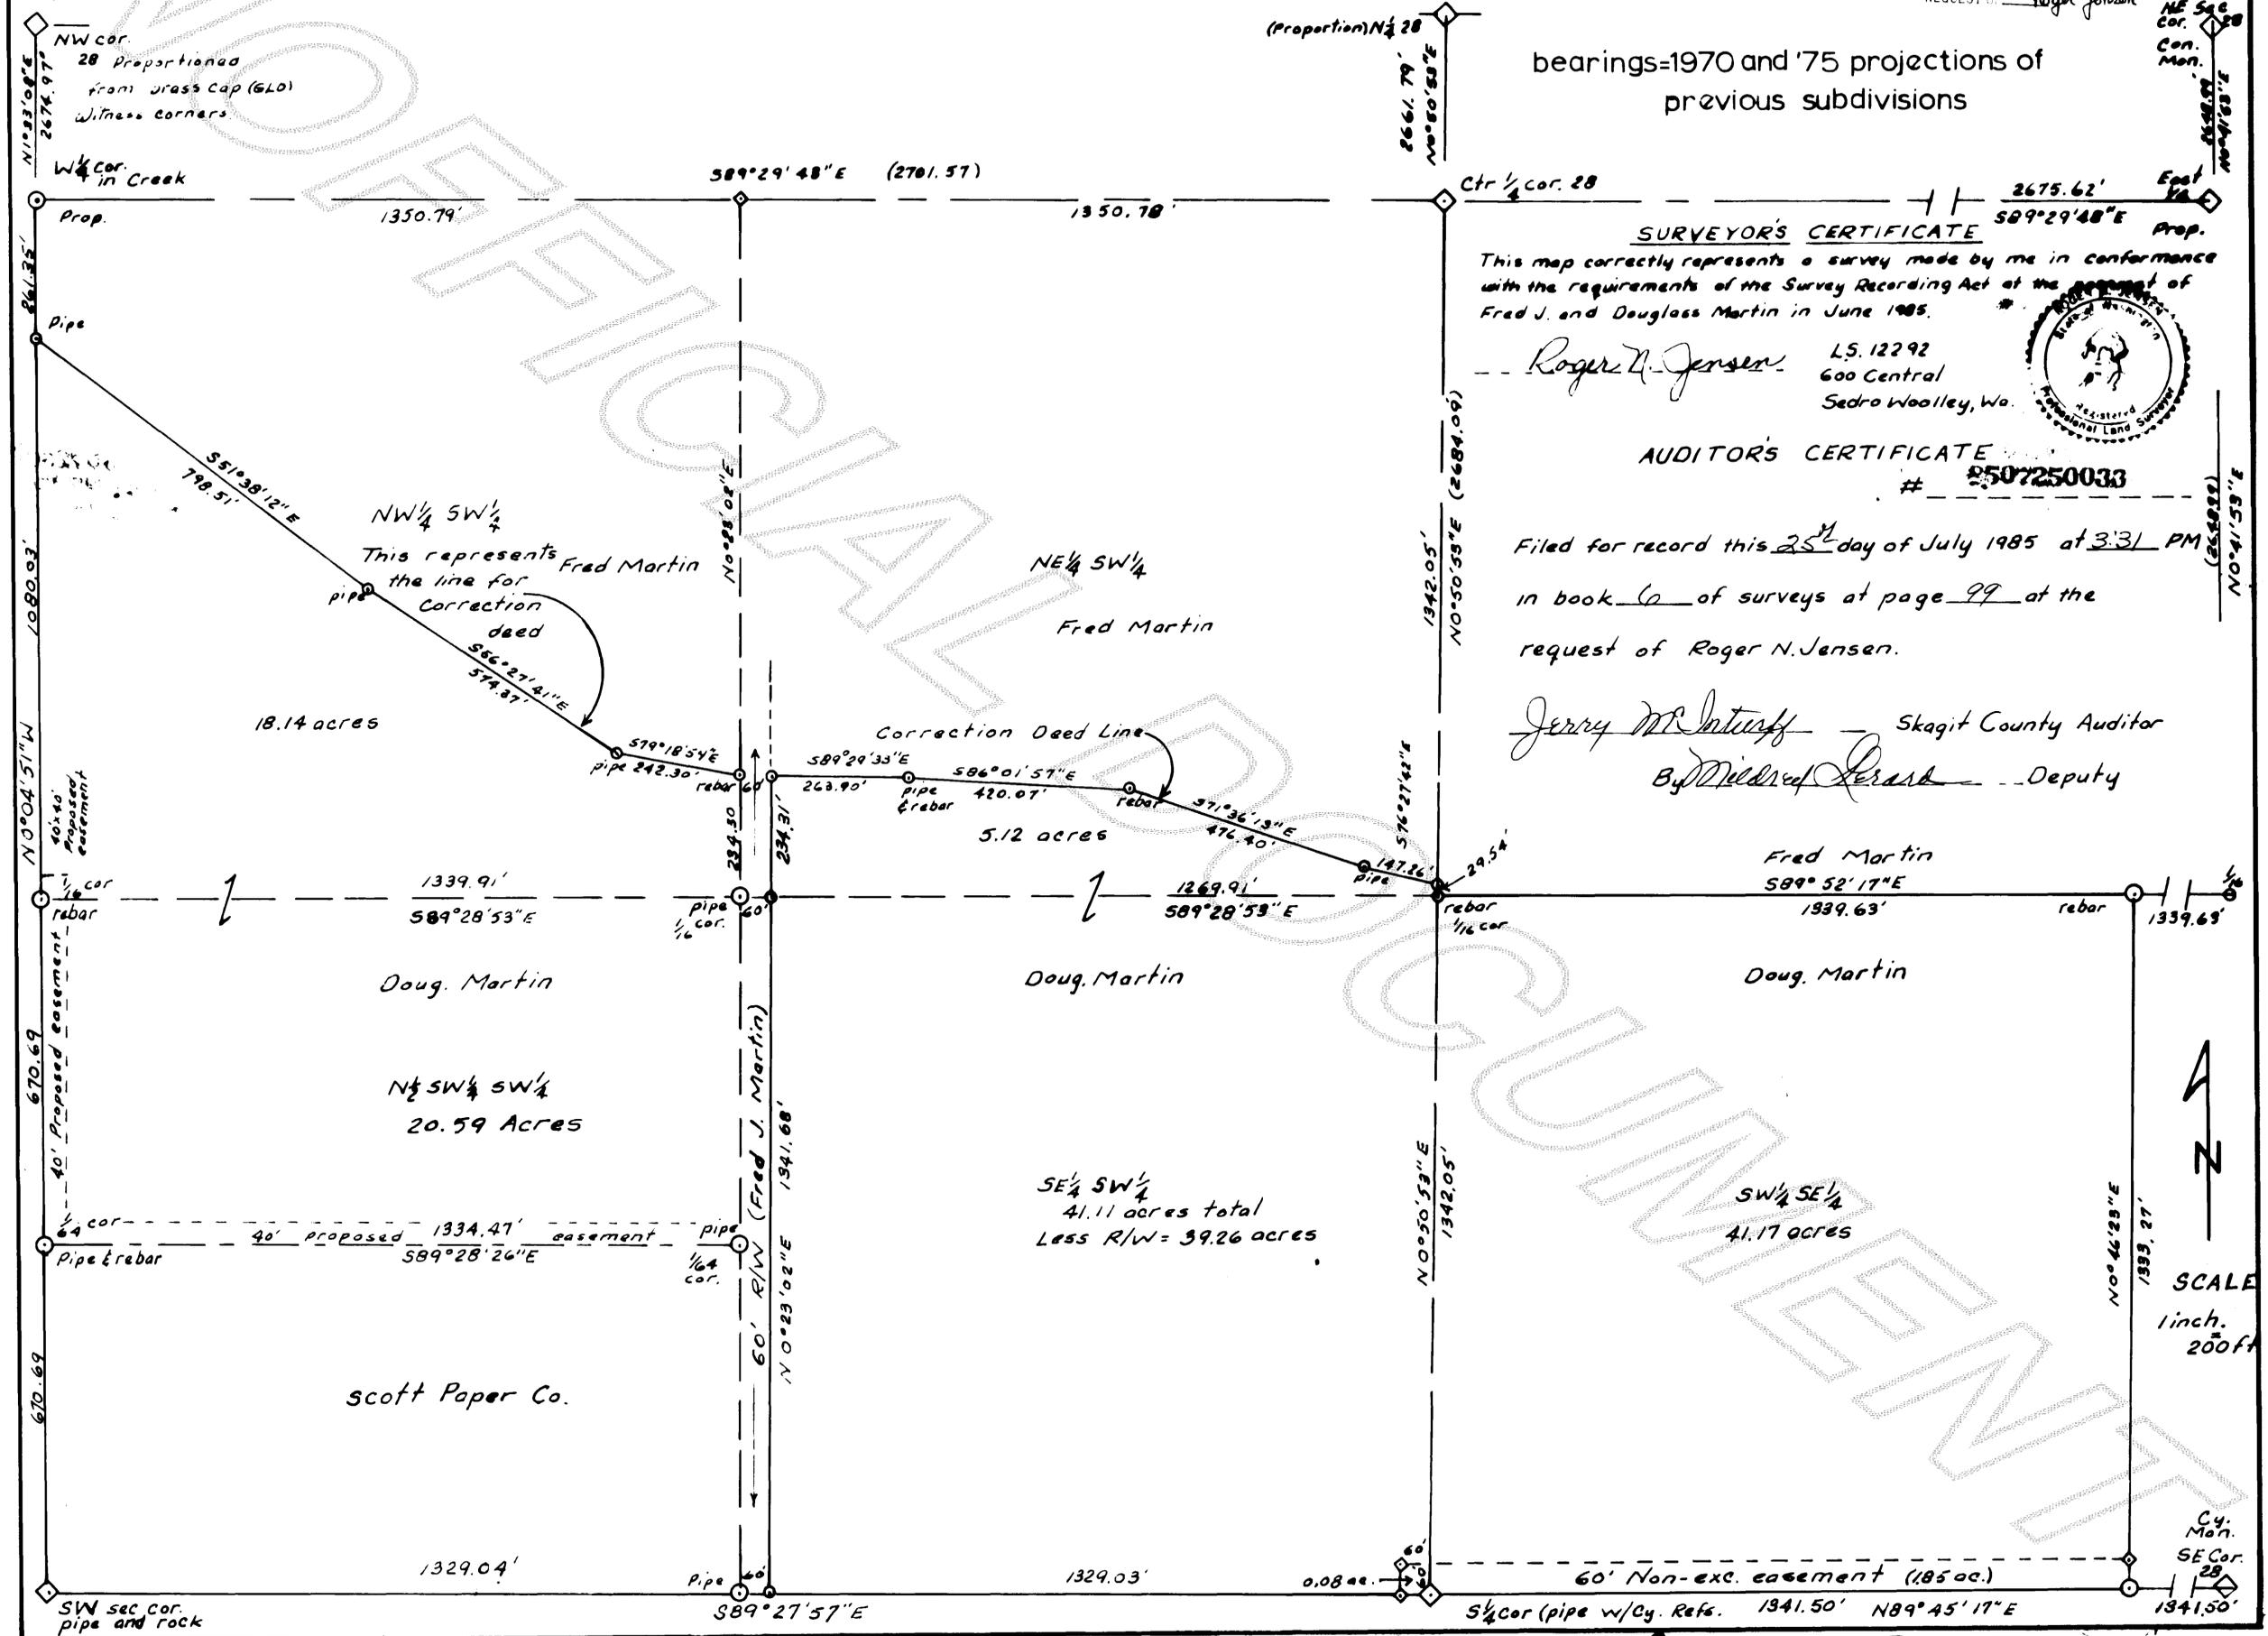

SURVEYOR'S CERTIFICATE
 This map correctly represents a survey made by me in conformance with the requirements of the Survey Recording Act at the request of Fred J. and Douglass Martin in June 1985.

Roger N. Jensen L.S. 12292
 600 Central
 Sedro Woolley, Wa.



AUDITORS CERTIFICATE
 # 8507250033
 Filed for record this 25th day of July 1985 at 3:31 PM
 in book 6 of surveys at page 99 at the request of Roger N. Jensen.

Jerry McIntosh Skagit County Auditor
 By Mildred Gerard Deputy

