


SURVEY IN SECTIONS 18, 19, TWP. 36 N., RGE. 4 E., W. M.

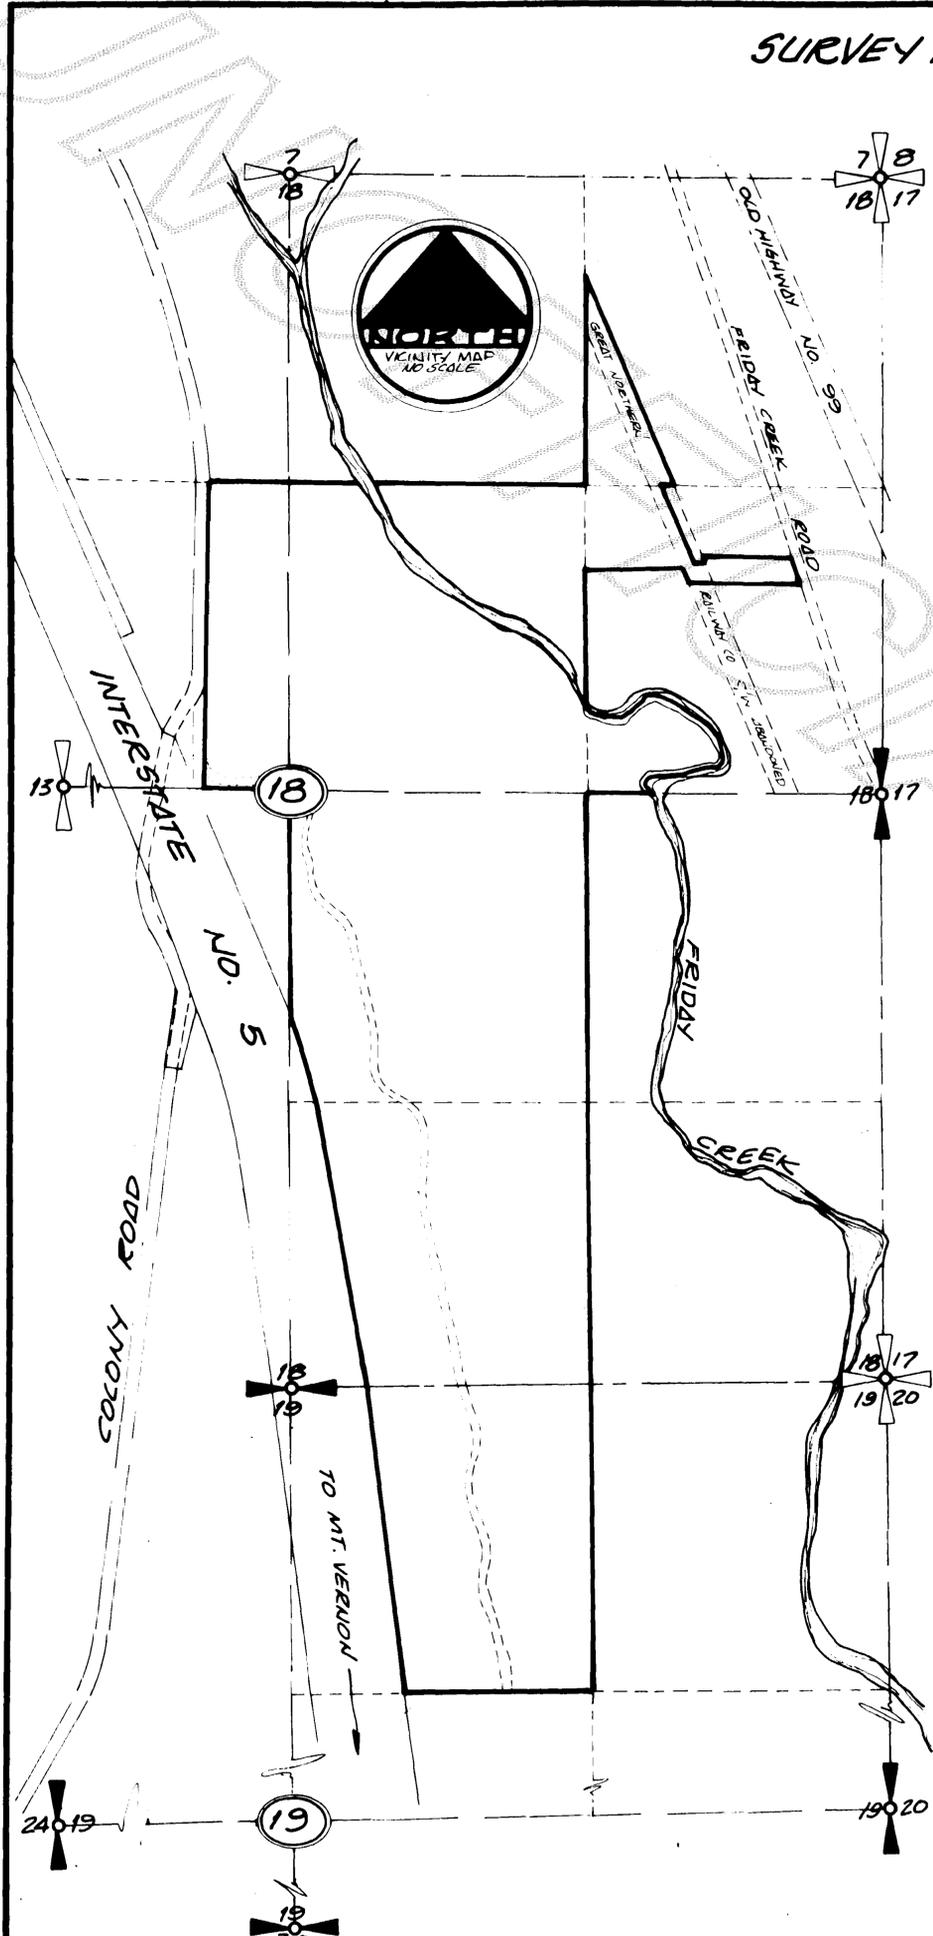

LEGAL DESCRIPTION

PARCEL A: THAT PORTION OF THE SOUTHEAST QUARTER OF THE NORTHWEST QUARTER OF SECTION 18, TWP. 36 N., RGE. 4 E., W.M. LYING EAST OF THE COUNTY ROAD AS IT EXISTED ON MAY 28, 1946; EXCEPT THAT PORTION THEREOF CONVEYED TO THE STATE OF WASHINGTON FOR HIGHWAY PURPOSES BY INSTRUMENT RECORDED MAY 10, 1962, UNDER D.F. NO. 621365

PARCEL B: THE NORTH 590 FEET OF THAT PORTION OF THE SOUTHWEST QUARTER OF THE SOUTHEAST QUARTER OF SECTION 18, TWP. 36 N., RGE. 4 E., W.M., LYING EASTERLY OF THE STATE HIGHWAY RIGHT OF WAY AS CONVEYED TO THE STATE OF WASHINGTON BY DEEDS RECORDED DECEMBER 19, 1958 AND APRIL 13, 1962, UNDER AUDITORS FILE NO.'S 574347 AND 620237.

PARCEL C: THAT PORTION OF THE NORTH 590 FEET OF THE SOUTHWEST QUARTER OF THE SOUTHEAST QUARTER OF SECTION 18, TWP. 36 N., RGE. 4 E., W.M., LYING BETWEEN THAT RIGHT OF WAY LINE DRAWN PARALLEL WITH AND 200 FEET EASTERLY, WHEN MEASURED RADIALLY, FROM THE CENTER LINE SURVEY OF STATE HIGHWAY ROUTE NO. 5, CHUCKWIT DRIVE ALGER, AS SAID CENTER LINE SURVEY IS PRESENTLY LOCATED, AND THAT LINE DRAWN PARALLEL WITH AND 200 FEET EASTERLY, WHEN MEASURED AT RIGHT ANGLES, FROM THE CENTER LINE SURVEY OF SAID HIGHWAY, AS SAID CENTER LINE SURVEY WAS LOCATED SEPTEMBER 30, 1958, DATE OF THAT DEED FROM OLIVE HOLTON TO THE STATE OF WASHINGTON, RECORDED DECEMBER 19, 1958, IN VOLUME 299 OF DEEDS, PAGE 136, UNDER D.F. NO. 574347, RECORDS OF SAID COUNTY

PARCEL D: THAT PORTION OF THE FOLLOWING DESCRIBED TRACT LYING EASTERLY OF THE EASTERLY RIGHT OF WAY LINE OF PRIMARY STATE HIGHWAY NO. 1 AS CONVEYED TO THE STATE OF WASHINGTON, BY DEED DATED FEBRUARY 20, 1962 AND RECORDED UNDER D.F. NO. 619460: THE NORTHWEST QUARTER OF THE NORTHEAST QUARTER OF SECTION 19, AND THE SOUTH 265 FEET OF THE SOUTHWEST QUARTER OF THE SOUTHEAST QUARTER, SECTION 18, ALL IN TWP. 36 N., RGE. 4 E., W.M.

PARCEL E: THE SOUTHWEST QUARTER OF THE NORTHEAST QUARTER AND THE NORTHWEST QUARTER OF THE SOUTHEAST QUARTER, SECTION 18, TWP. 36 N., RGE. 4 E., W.M., EXCEPT THAT PORTION CONVEYED TO THE STATE OF WASHINGTON FOR HIGHWAY PURPOSES, BY DEED DATED JANUARY 29, 1962 AND RECORDED APRIL 30, 1962, UNDER D.F. NO. 620884.

PARCEL F: THAT PORTION OF THE SOUTHEAST QUARTER OF THE NORTHEAST QUARTER, SECTION 18, TWP. 36 N., RGE. 4 E., W.M., LYING WESTERLY OF THE ABANDONED GREAT NORTHERN RAILWAY CO. RIGHT OF WAY AND SOUTHERLY OF FEIDAY CREEK. ALSO, THE NORTH 435 FEET OF THAT PORTION OF THE SOUTHEAST QUARTER OF THE NORTHEAST QUARTER OF SECTION 18, TWP. 36 N., RGE. 4 E., W.M., LYING WESTERLY OF THE WEST LINE OF THE ABANDONED GREAT NORTHERN RAILWAY CO. RIGHT OF WAY. ALSO, THAT PORTION OF THE NORTHEAST QUARTER OF THE NORTHEAST QUARTER, SECTION 18, TWP. 36 N., RGE. 4 E., W.M., LYING WEST OF THE EAST LINE OF THE ABANDONED GREAT NORTHERN RAILWAY CO. RIGHT OF WAY. ALSO, THE WEST HALF OF THE ABANDONED GREAT NORTHERN RAILWAY CO. RIGHT OF WAY IN THE SOUTHEAST QUARTER OF THE NORTHEAST QUARTER, SECTION 18, TWP. 36 N., RGE. 4 E., W.M., EXTENDING SOUTH 375 FEET FROM THE NORTH LINE OF SAID SOUTHEAST QUARTER OF THE NORTHEAST QUARTER.

PARCEL G: THE NORTH 105 FEET OF THE FOLLOWING DESCRIBED TRACT: THAT PORTION OF THE SOUTHEAST QUARTER OF THE NORTHEAST QUARTER, SECTION 18, TWP. 36 N., RGE. 4 E., W.M., LYING EASTERLY OF THE WEST LINE OF THE ABANDONED GREAT NORTHERN RAILWAY CO. RIGHT OF WAY AND WESTERLY OF THE EXISTING COUNTY ROAD, EXCEPT THE NORTH 330 FEET THEREOF, ALSO EXCEPT THAT PORTION THEREOF LYING WITHIN THE NORTH 375 FEET OF THE EAST HALF OF THE ABANDONED GREAT NORTHERN RAILWAY CO. RIGHT OF WAY TOGETHER WITH AN EASEMENT FOR PURPOSES OF INGRESS AND EGRESS OVER THE NORTH 20 FEET OF THAT PART OF THE SOUTHEAST QUARTER OF THE NORTHEAST QUARTER OF SECTION 18, TWP. 36 N., RGE. 4 E., W.M., LYING EAST OF THE ABANDONED GREAT NORTHERN RAILWAY CO. RIGHT OF WAY, AND WEST OF THE COUNTY ROAD.

PARCEL H: THAT PORTION OF THE FOLLOWING DESCRIBED TRACT LYING EASTERLY OF PRIMARY STATE HIGHWAY NO. 1, TO-WIT: THE NORTH 10 ACRES LYING SOUTH OF THE NORTH 590 FEET OF THE SOUTHWEST QUARTER OF THE SOUTHEAST QUARTER AND THE SOUTHEAST QUARTER OF THE SOUTHWEST QUARTER, LYING EAST OF THE ALGER OLD COLONY ROAD IN SECTION 18, TWP. 36 N., RGE. 4 E., W.M.

PARCEL I: THAT PORTION OF THE FOLLOWING DESCRIBED TRACT LYING EASTERLY OF PRIMARY STATE HIGHWAY NO. 1, TO-WIT: THAT PORTION OF THE SOUTHEAST QUARTER OF THE SOUTHWEST QUARTER AND THE SOUTHWEST QUARTER OF THE SOUTHEAST QUARTER, LYING EAST OF THE ALGER OLD COLONY COUNTY ROAD, IN SECTION 18, TWP. 36 N., RGE. 4 E., W.M., EXCEPT THE NORTH 590 FEET AND THE SOUTH 265 FEET THEREOF, ALSO EXCEPT THE NORTH 10 ACRES LYING SOUTH OF THE NORTH 590 FEET OF SAID SOUTHWEST QUARTER OF THE SOUTHEAST QUARTER AND THE SOUTHEAST QUARTER OF THE SOUTHWEST QUARTER, EAST OF THE ALGER OLD COLONY COUNTY ROAD.

NOTES

THE SUBDIVISION OF SECTION 18 IS BASED ON A SURVEY MADE BY DAVID DOWNING LS # 10608 IN 1979

REVISION NOTE

THIS SURVEY IS A REVISION OF THAT SURVEY FILED IN VOLUME 6 AT PAGE 112-115 AS D.F. # 8509090048. THE PURPOSE OF THIS REVISION IS TO SHOW THE NORTH CENTER 1/4 OF SECTION 18 AND TO REVISE THE LINE BETWEEN LOTS 4 AND 5.

AUDITOR'S CERTIFICATE
 Filed for record this 15th day of July, 1985 at 11:42 minutes to 10 o'clock of the a.m., and recorded in volume 6 of SURVEYS at page 141 records of Skagit County, Wa.
 County Auditor or Deputy Auditor


SURVEYOR'S CERTIFICATE
 This map correctly represents a survey made by me or under my direction in conformance with the Surveying Recording Act in WA. I certify that the requestor is WA. LOGGERS
 Date 11/14/85

11-14-85	SEE REVISION NOTE THIS PAGE	JLA	181-82	DRAWN	LR	DATE	JULY 31, 1985	SCALE	NTS	SHEET	1 OF 4
DATE	REVISION	BY									

SURVEY FOR WASHINGTON LOGGERS



330 Metcalf St., Sedro Woolley, WA 98284. (206) 855-1810

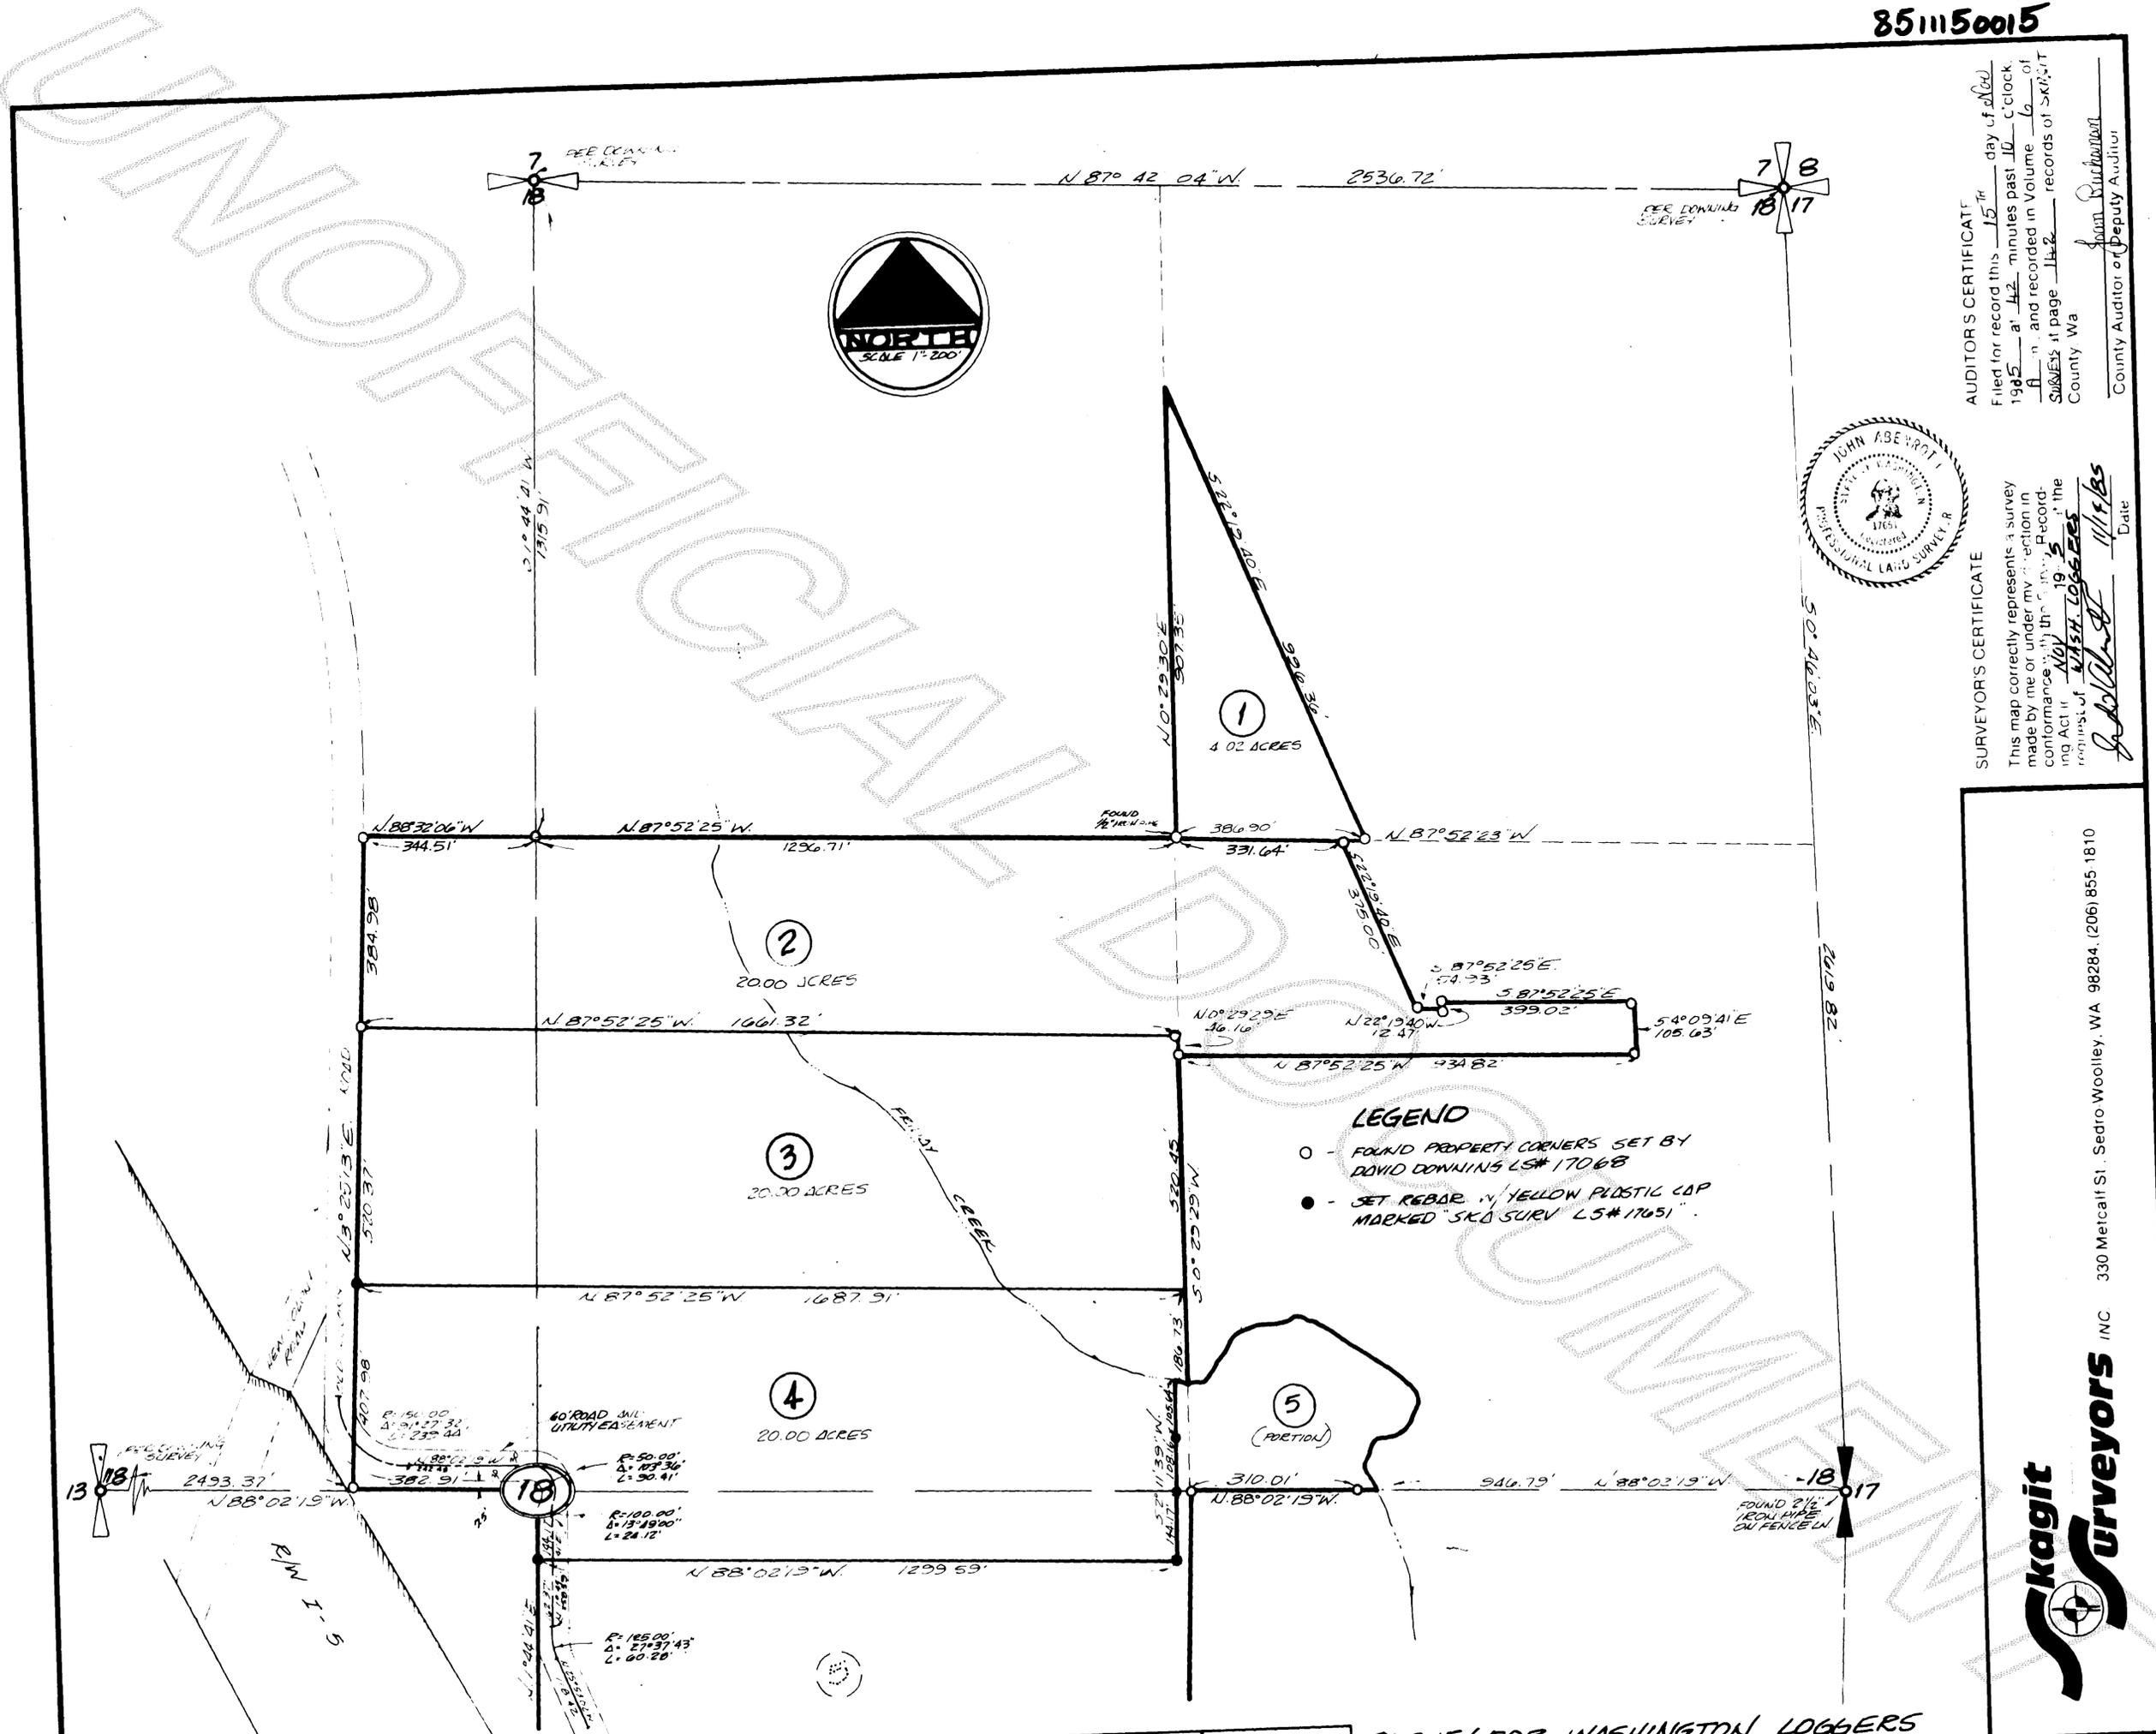

AUDITOR'S CERTIFICATE
 Filed for record this 15th day of July
 1985 at 11:22 minutes past 10 o'clock
 A.M. and recorded in Volume 6 of
 SURVEYS at page 142 records of Skagit
 County Wa
 County Auditor or Deputy Auditor

SURVEYOR'S CERTIFICATE
 This map correctly represents a survey
 made by me or under my direction in
 conformance with the provisions of the
 Recording Act of NOV 19 1905 of the
 State of WASH. LOGGERS
 Date 11/18/85

- LEGEND**
- - FOUND PROPERTY CORNERS SET BY DAVID DOWNING LS# 17068
 - - SET REBAR IN YELLOW PLASTIC CAP MARKED "SKG SURV L5# 17651"




330 Metcalf St., Sedro Woolley, WA 98284, (206) 855-1810

11-14-85	REVISED LOTS 2, 4, 5	JLA	JCH	E-82	DRAWN	JR	HE	WJZ	LHR	DATE	JULY 31, 1985	SCALE	1"=200'	LOT	20F4
DATE	REVISION	BY	CHECKED	NO.	TITLE	BY	BY	BY	BY						

SURVEY FOR WASHINGTON LOGGERS

vol 6 Swamp Pg 142

02212
 DATE: 11-14-85
 REVISION: 2, 4, 10, 5
 STA: 181-B2
 TRK: JR
 DATE: JULY 31, 1985
 SCALE: 1"=200'
 SHEET: 3 OF 4
 SURVEY FOR WASHINGTON LOGGERS
 Vol 16 Swamp Os. 143

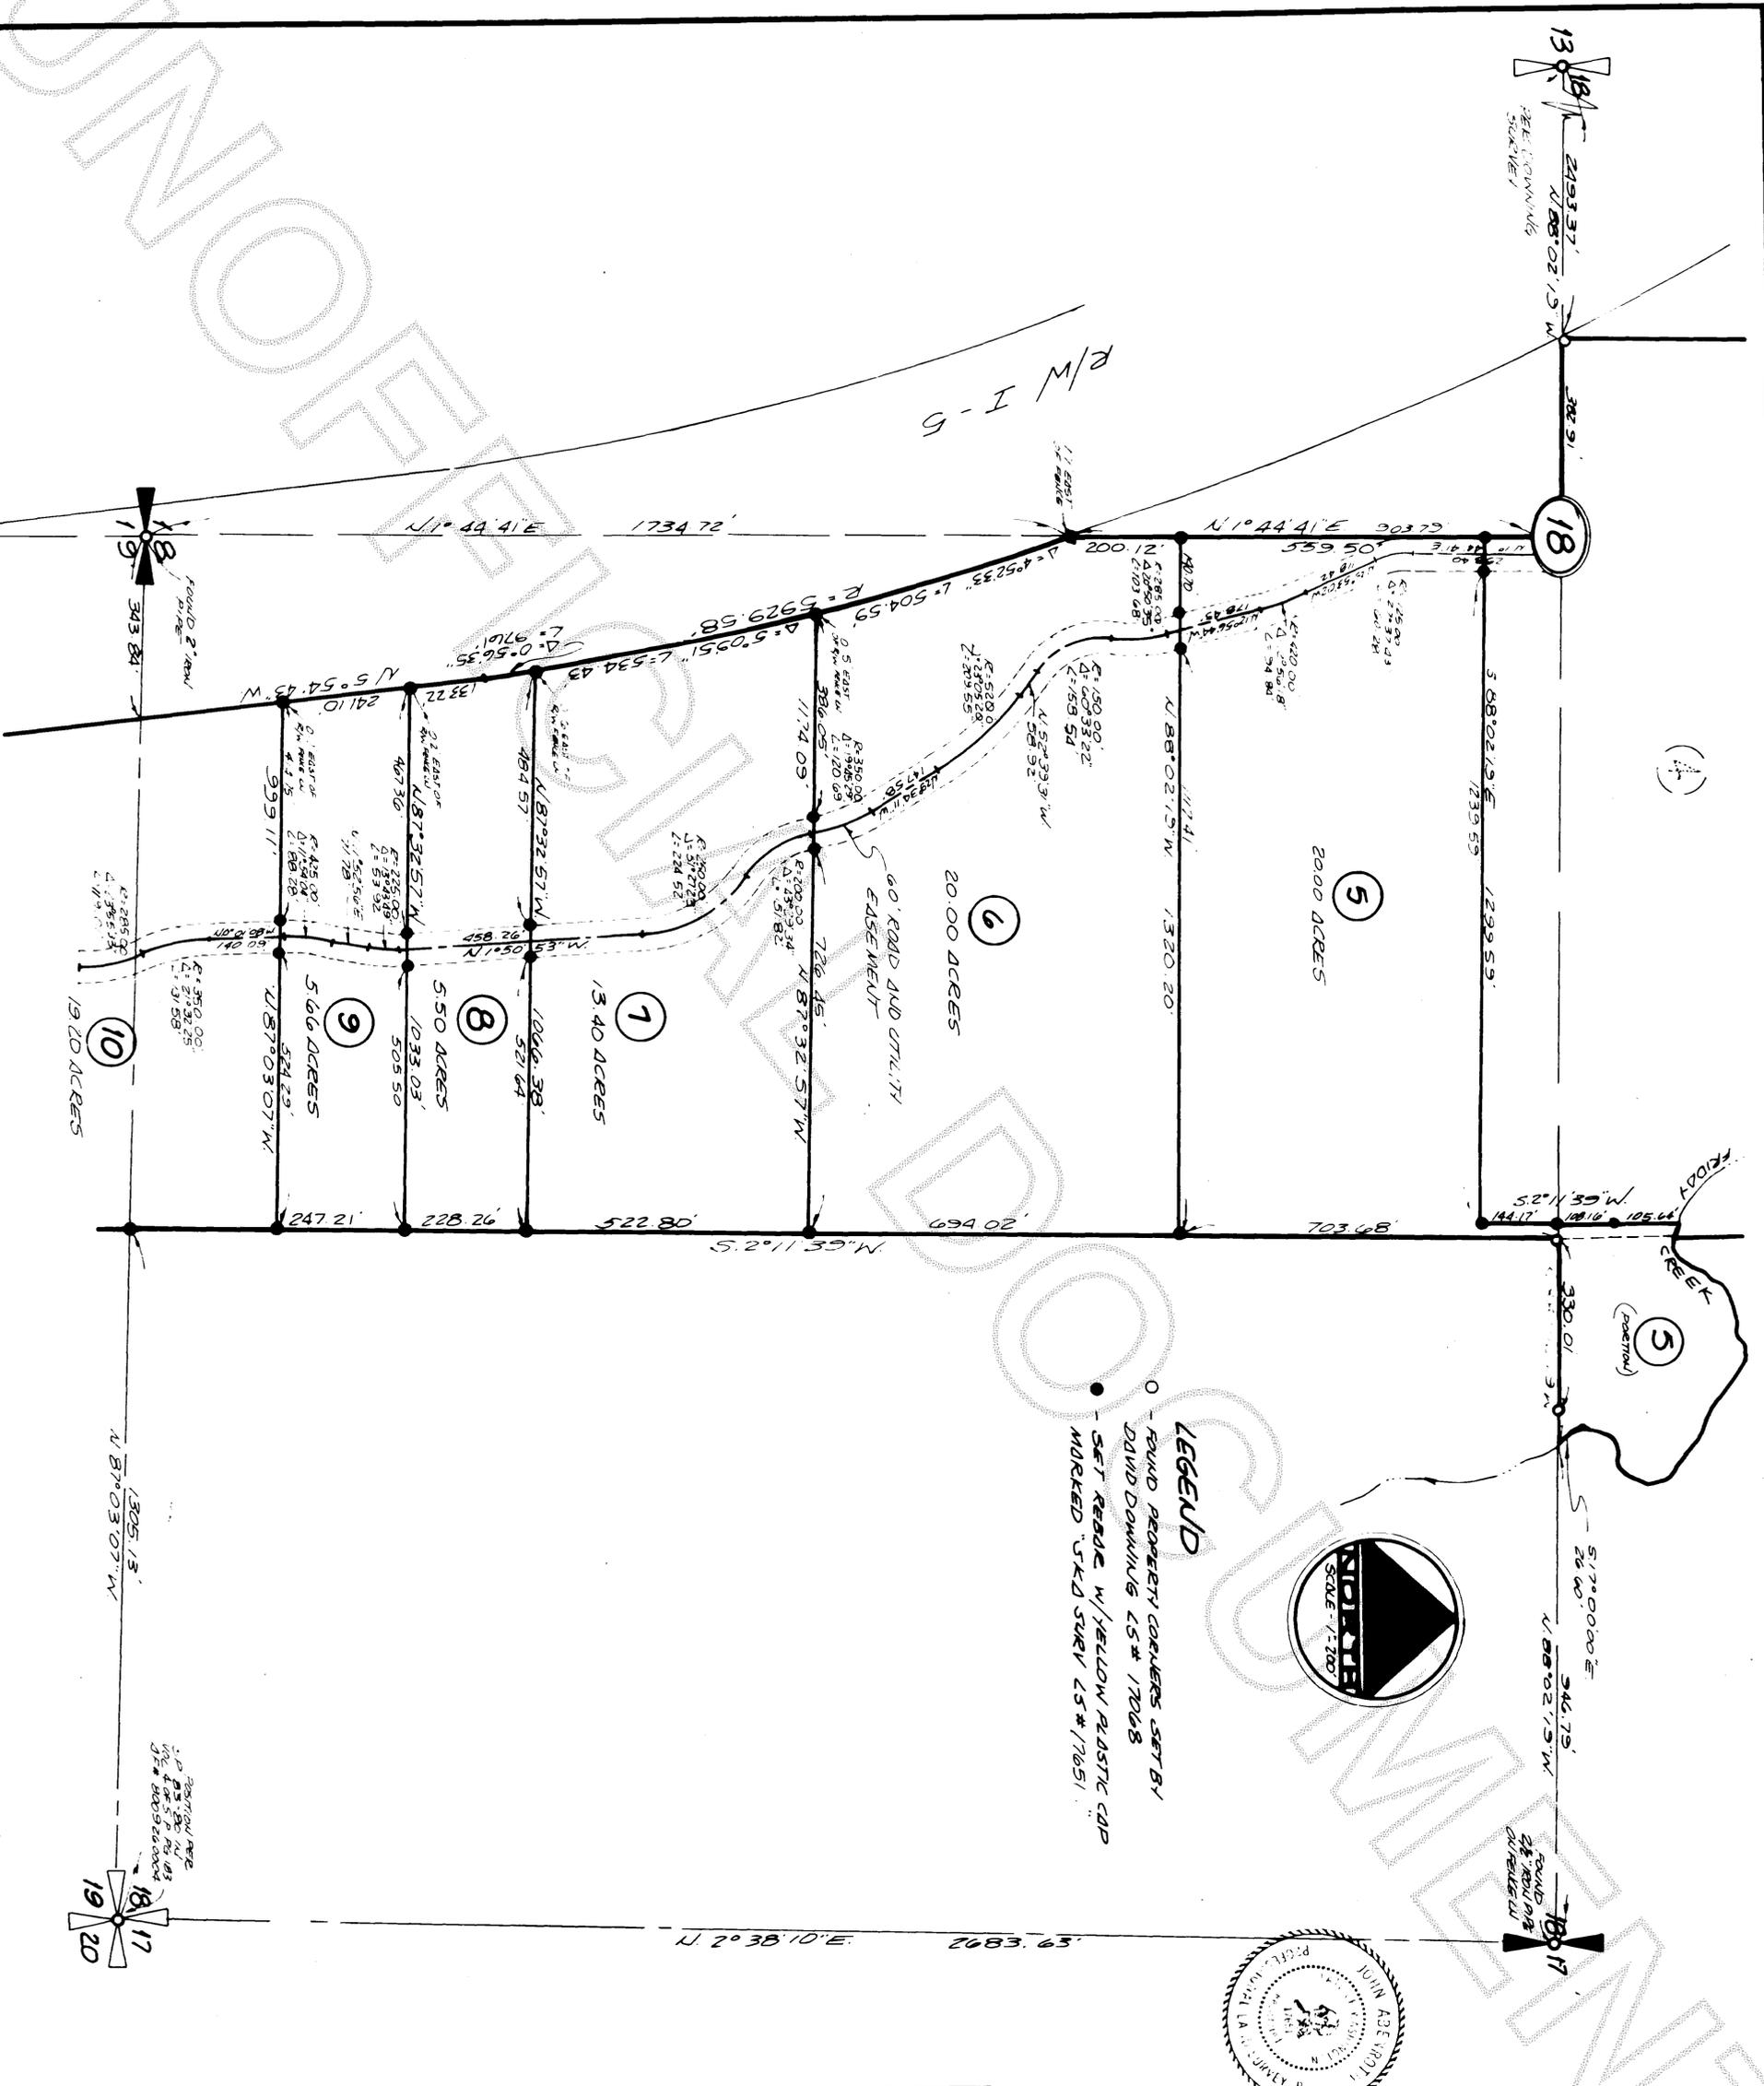

Skagit Surveyors INC 330 Metcalf St., Sedro-Woolley, WA 98284. (206) 855-1810

SURVEYOR'S CERTIFICATE
 This map correctly represents a survey made by me or under my direction in conformance with the Surveying Act in NOV. 1995 at the request of WASH. LOGGERS
John Albert 11/14/85
 Date



AUDITOR'S CERTIFICATE
 Filed for record this 15th day of Nov. 1985 at 4:20 o'clock, A. m., and 6 o'clock, P. m. of SKAGIT County, Wa.
John Buchanan
 County Auditor or Deputy Auditor

85116016

DATE	REVISION	JOB #	DRAWN	DATE	SCALE	SHEET
		181-82	JR	JULY 31, 1985	1"=200'	4 OF 4

SURVEY FOR WASHINGTON LOGGERS

Vol 6 Swamp Or 144

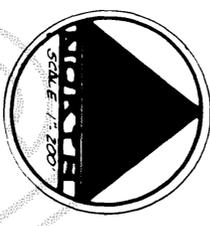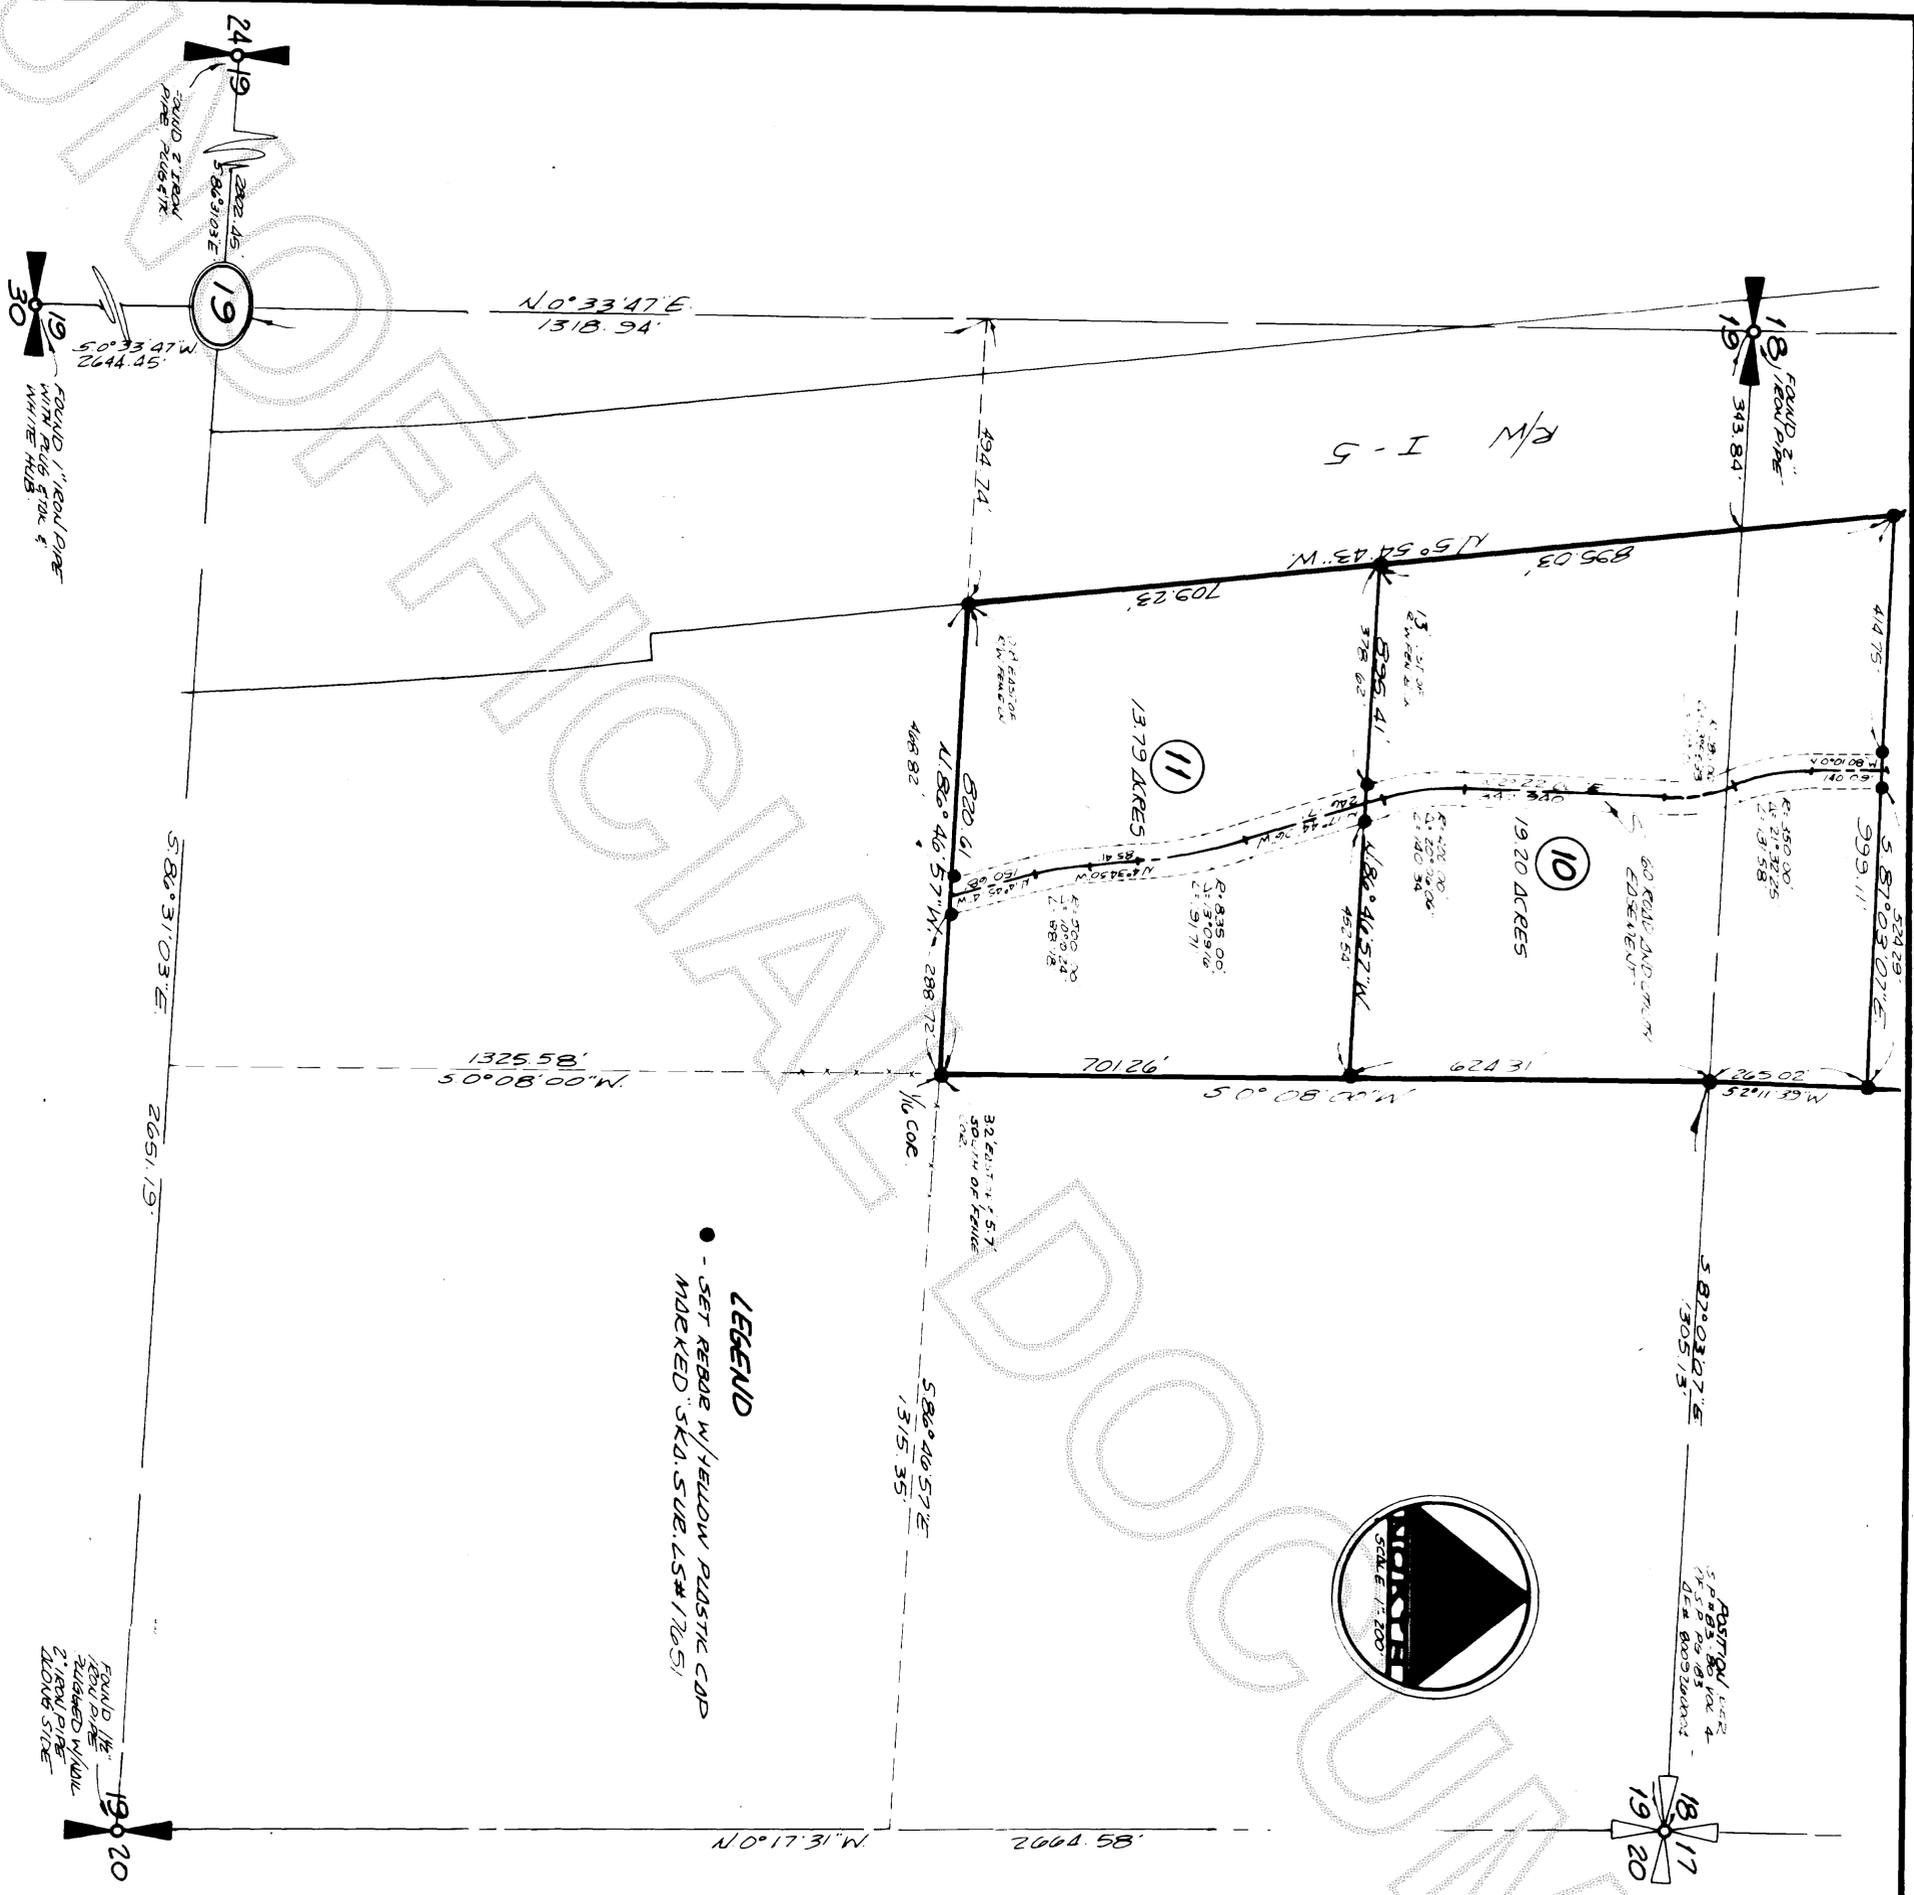

SURVEYOR'S CERTIFICATE

This map correctly represents a survey made by me or under my direction in conformance with the Survey Recording Act in NOV. 1985 at the request of WASH. LOGGERS
John Abe Vogt 11/14/85
 Date

AUDITOR'S CERTIFICATE

Filed for record this 15th day of Nov 1985 at 42 minutes past 10 o'clock P.m. and recorded in Volume 6 of 144 SURVEYS at page 144 records of SKAGIT County, Wa
Joan Buchanan
 County Auditor or Deputy Auditor

Skagit Surveyors INC. 330 Metcalf St., Sedro-Woolley, WA 98284. (206) 855-1810

85115005