

Survey in the SE 1/4 of Section 13, Twp. 35 N., Rng. 4 E., W.M.

Short Plat No. SW-2-86
Date September 23, 1986

Developer

Joseph L. and Pamela D. Radil - H/W

Legal Description

The southeast 1/4 of the southwest 1/4 of the southeast 1/4 of Section 13, Twp. 35 N., Rng. 4 E., W.M., Except the west 15 feet thereof reserved for road; And except that portion conveyed to Skagit County by deed dated June 10, 1920, filed January 10, 1921, as A.F.#146991, and recorded in Vol. 118 of deeds, page 527, records of Skagit County, Wa.

Consent

Know all men by these presents that we the undersigned subdividers hereby certify that this short plat is made as our free and voluntary act and deed.

Joseph L. Radil *Pamela D. Radil*

Acknowledgements

State of Washington
County of SKAGIT
I certify that I know or have satisfactory evidence that Joseph L. & Pamela D. Radil, H/W signed this instrument and acknowledged it to be their free and voluntary act for the use and purposes mentioned in the instrument.
Notary Signature [Signature]
Title Notary Date 9/11/86
My appointment expires Nov. 1, 1987

State of Washington
County of SKAGIT
I certify that I know or have satisfactory evidence that David W. & Susan A. Kambic signed this instrument and acknowledged it to be their free and voluntary act for the use and purposes mentioned in the instrument.
Notary Signature [Signature]
Title Notary Date 9/13/86
My appointment expires July 1, 1990

Approvals


The within and foregoing short plat is approved in accordance with the provisions of the Sedro-Woolley subdivision ordinance this day of , 1986.

[Signature]
Chairman, Sedro-Woolley Planning Commission

Covenant

The owners of Lots A, B & C are hereby obligated to participate in any future local improvement district designed to bring John Liner Rd. or Reed St. up to standards.

Short Plat for Joseph L. Radil

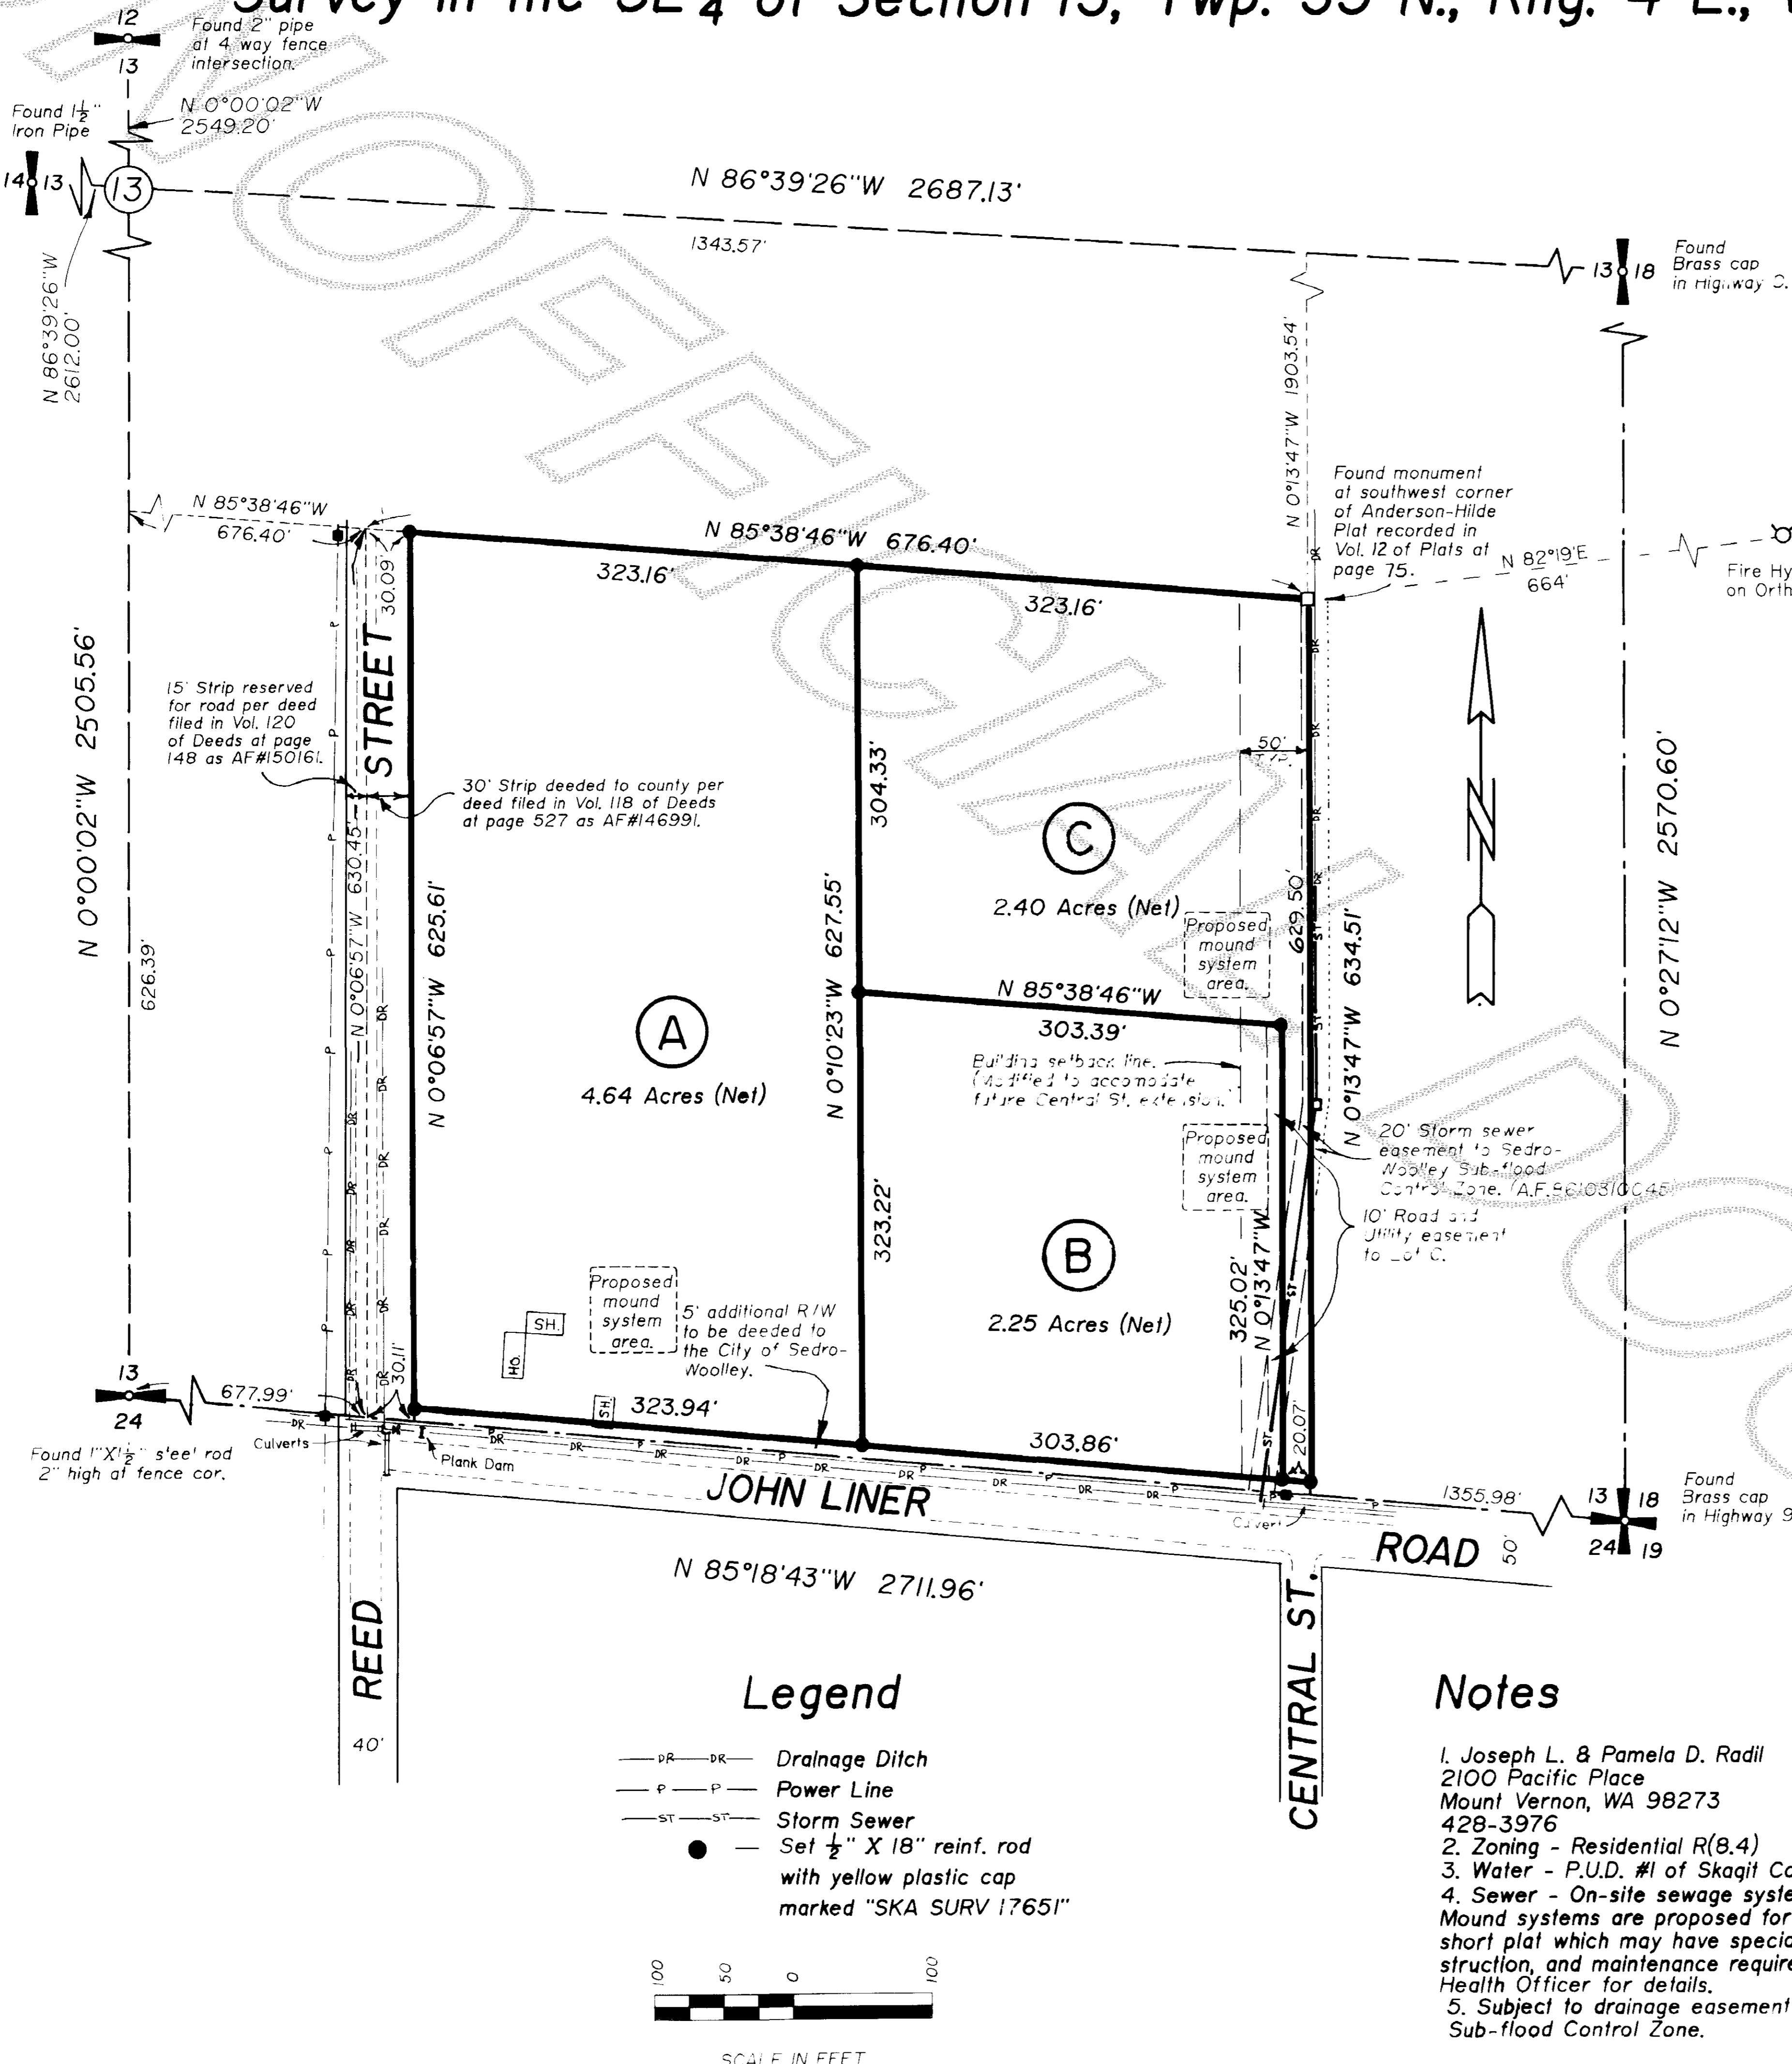

AUDITOR'S CERTIFICATE
Filed for record this day of 198 at minutes past o'clock m., and recorded in Volume of records of County, Wa.
 County Auditor or Deputy Auditor

SURVEYOR'S CERTIFICATE
This map correctly represents a survey made by me or under my direction in conformance with the Survey Recording Act in September 1986 at the request of Joseph Radil
[Signature] 9/11/86
CERT #17651

330 Metcalf St., Sedro-Woolley, WA 98284, (206) 855-1810
Skagit Surveyors INC.

10/8/86	Added Setback Line & Storm Sewer Easements	SW-A	521-86	JLA	DC	Sept. 10, 1986	1"=100'	1 of 1
---------	--	------	--------	-----	----	----------------	---------	--------