

Survey in the NW 1/4 of Section 10, Twp. 34 N., Rng. 4 E., W.M.

Short Plat No. 30-87
Date 8-27-87

AUDITOR'S CERTIFICATE
Filed for record this 17 day of Dec
1987 at 42 minutes past 9 o'clock
A.M. and recorded in Volume 8 of
SP at page 7 records of
County, Wa.
Stanley G. Ganger
County Auditor or Deputy Auditor

Legal Description

The east half of the southwest quarter of the northwest quarter of Section 10, Township 34 N., Range 4 E., W.M., EXCEPT the north 25 feet thereof as conveyed to Skagit County for road purposes by Deed dated April 19, 1921 and recorded July 1, 1921 as Auditors File No. 150664, in Vol. 122 of Deeds, page 369, records of Skagit County.

Consent

Know all men by these presents that we the undersigned subdividers hereby certify that this subdivision is made as our free and voluntary act and deed.

Robert L. Ensley
Robert L. Ensley
Ruth Ann Ensley
Ruth Ann Ensley

Acknowledgements

State of Washington
County of WA
I certify that I know or have satisfactory evidence that Robert L. Ensley who signed this instrument and acknowledged it to be his free and voluntary act for the uses and purposes mentioned in the instrument.
Notary signature John H. Rogers
Title NOTARY Date 8/27/87
My appointment expires July 1, 1990

SURVEYOR'S CERTIFICATE
This map correctly represents a survey made by me or under my direction in conformance with the Survey Recording Act in August, 1987 at the request of Robert L. Ensley
John A. Benoit
John A. Benoit
CERT #17651
Date 8/26/87

Treasurer's Certificate

This is to certify that all taxes heretofore levied and which have become a lien on the lands herein described have been fully paid and discharged according to the records of my office up to and including the year 1987.

Robert Ensley
Skagit County Treasurer
Date 12-15-87

Approvals

The within and foregoing short plat is approved in accordance with the provisions of the Skagit County Short Plat Ordinance this 11 day of Dec 1987


John M. Wonsen
Short Plat Administrator
Public Works Director
PROFESSIONAL ENGINEER

Notes

1. Short plat number and date of approval shall be included in all deeds and contracts.
2. All maintenance and construction of private roads shall be the responsibility of the lot owners.
3. Zoning - Rural - (RU)
4. Water - Water of sufficient quantity and/or quality for normal domestic purposes is not provided at the time of filing the plat and the buyer should inquire and investigate as to availability of said water.
5. Sewer - Individual on-site sewage systems
NOTE, alternate on-site sewage systems are proposed for the lots in this subdivision which have special design, construction, and maintenance requirements, see Skagit County Health Officer for details.
6. Basis of Bearings - Solar observation using hour-angle method.
7. Construction south of the approximate base of hill shown will be required to comply with FEMA REGULATIONS for construction in a flood plain.


Short Plat for Robert L. Ensley

Skagit Surveyors INC.
330 Metcalf St., Sedro-Woolley, WA 98284, (206) 855-1810

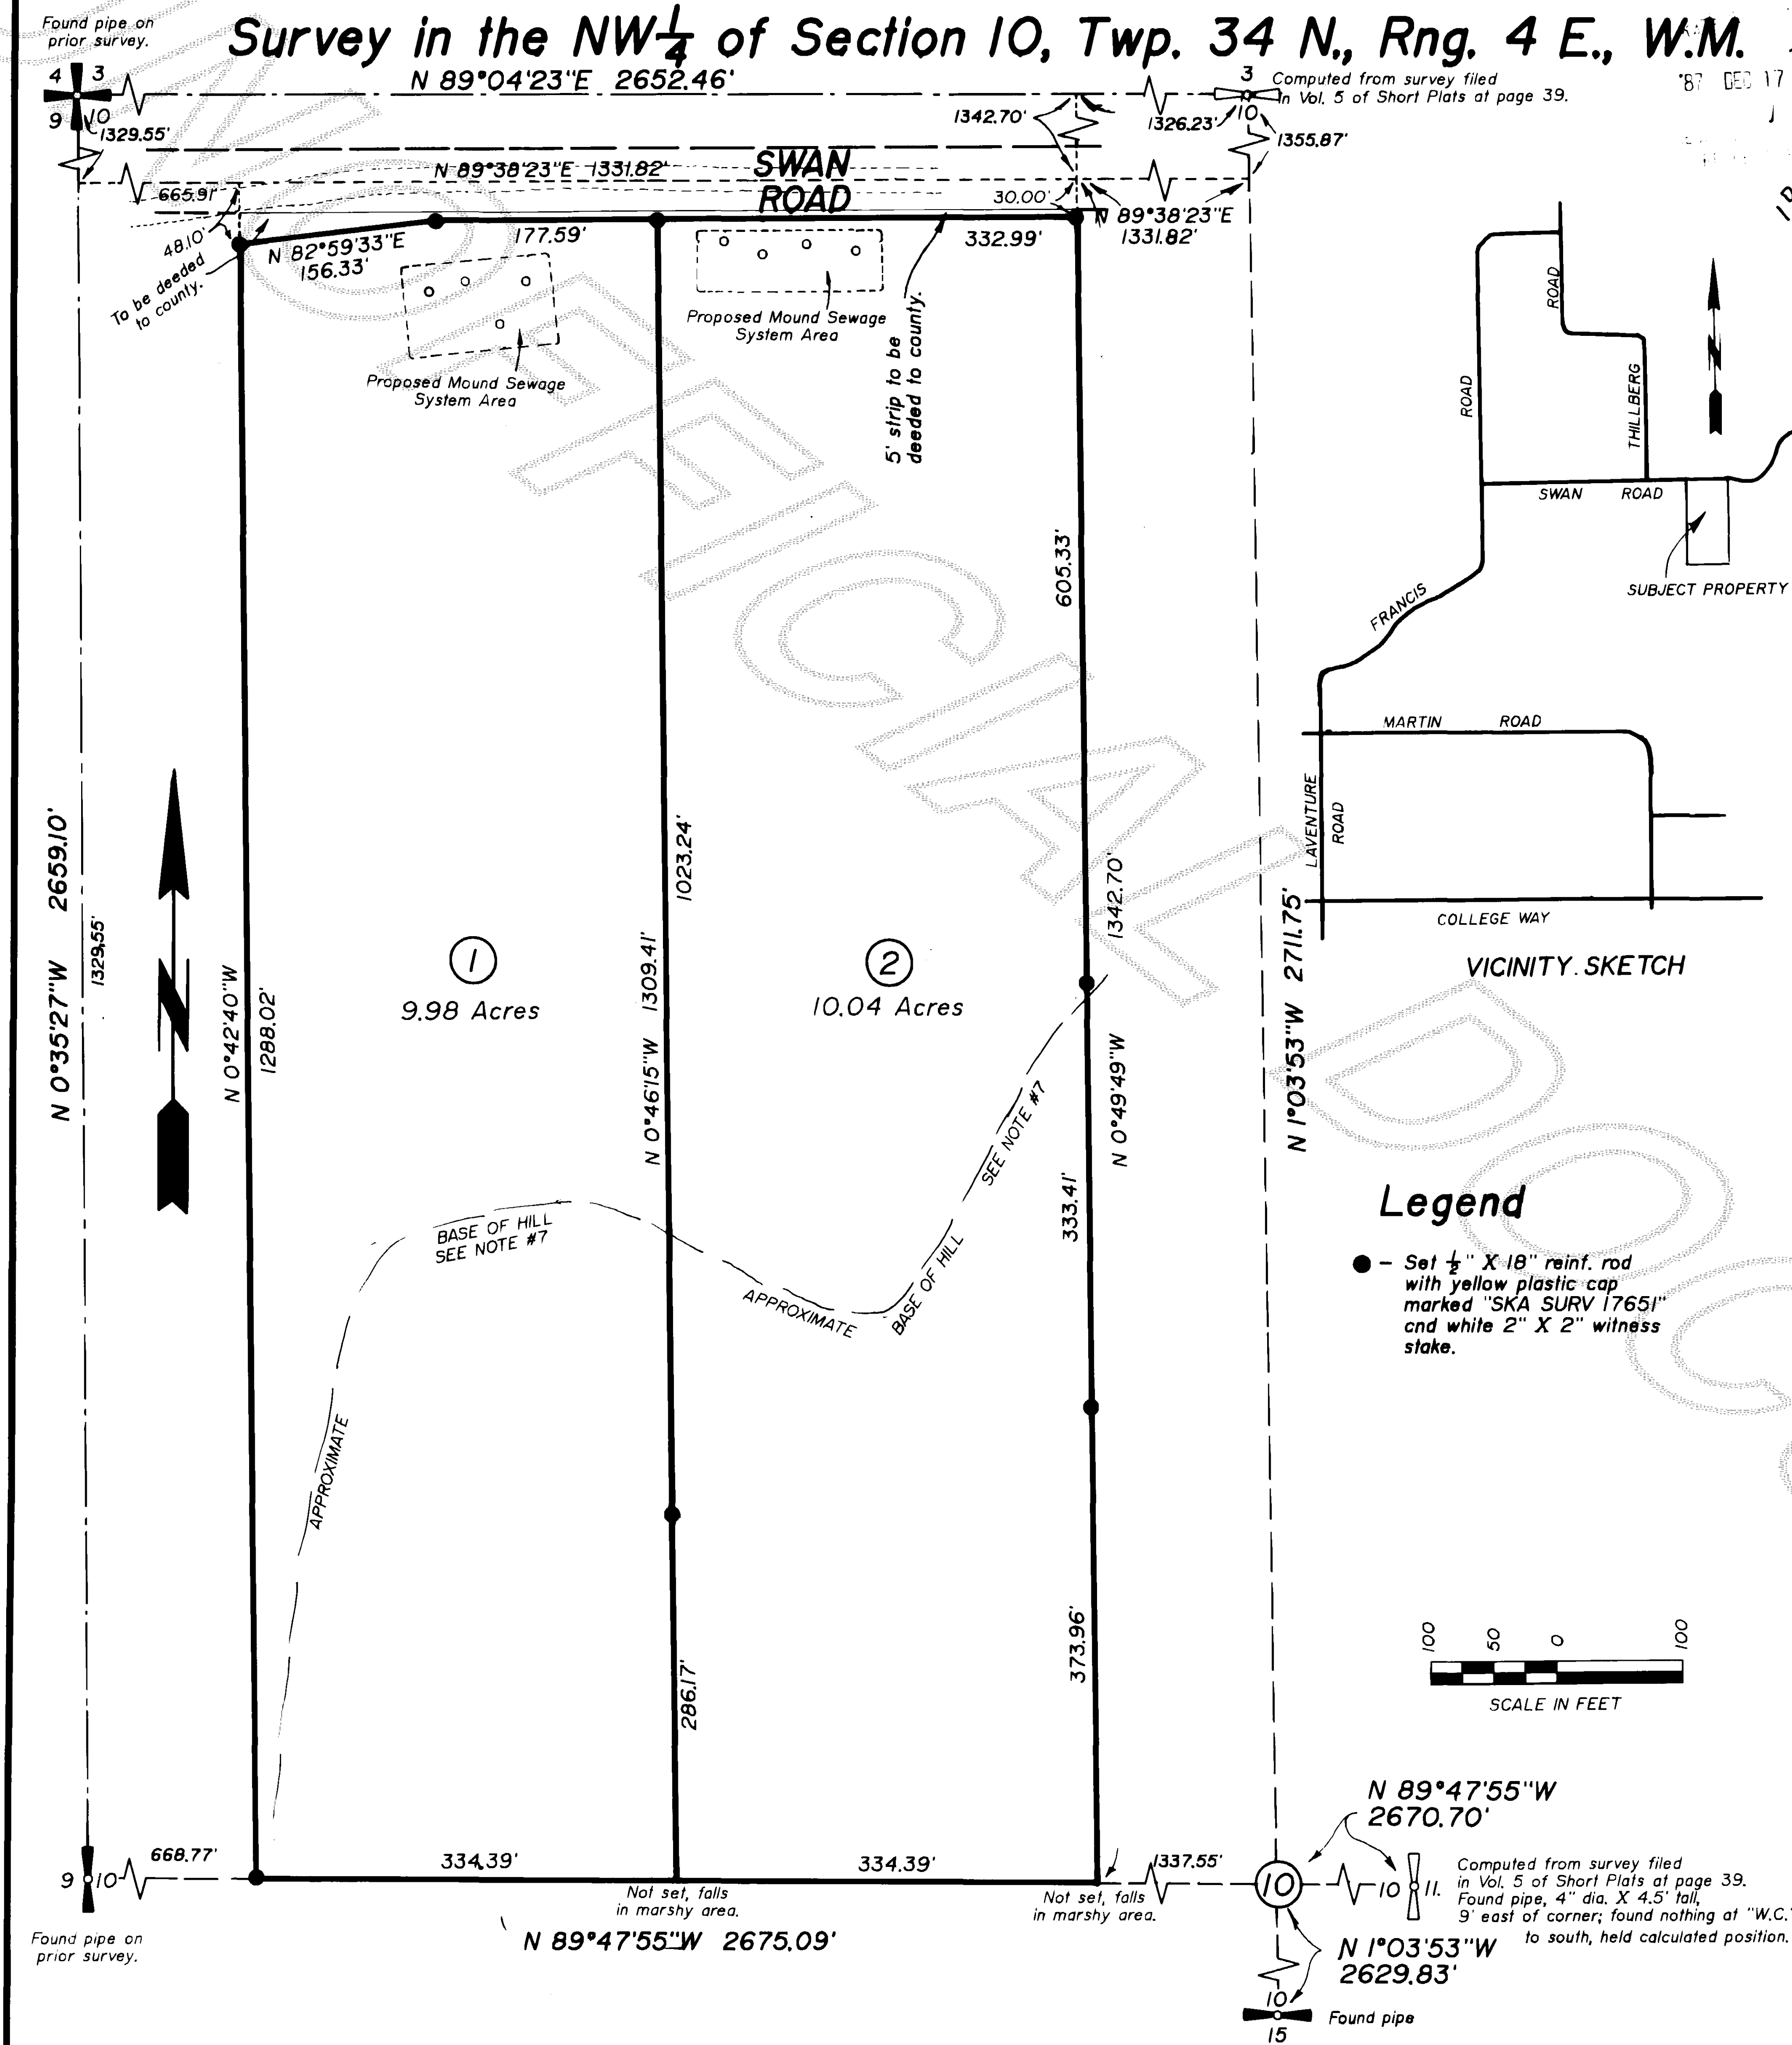

Legend

- - Set 1/2" X 18" reinf. rod with yellow plastic cap marked "SKA SURV 17651" and white 2" X 2" witness stake.

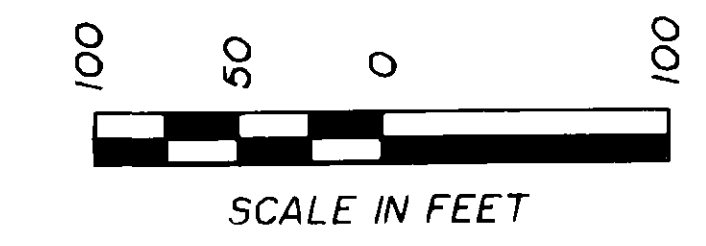

| | | | | | | | | | | | | | | |
|--------|-----------------------------|-----|-------|--------|-------|-----|---------|-----|------|---------------|-------|-----------|-------|--------|
| 9DEC87 | Add Base of hill & Note #7. | JLA | JOB # | 60L-87 | DRAWN | JLA | CHECKED | MWM | DATE | July 24, 1987 | SCALE | 1" = 100' | SHEET | 1 of 1 |
| DATE | REVISION | BY | | | | | | | | | | | | |