


8805100057

Survey in the SE 1/4 of Section 9, Twp. 35 N., Rng. 6 E., W.M.

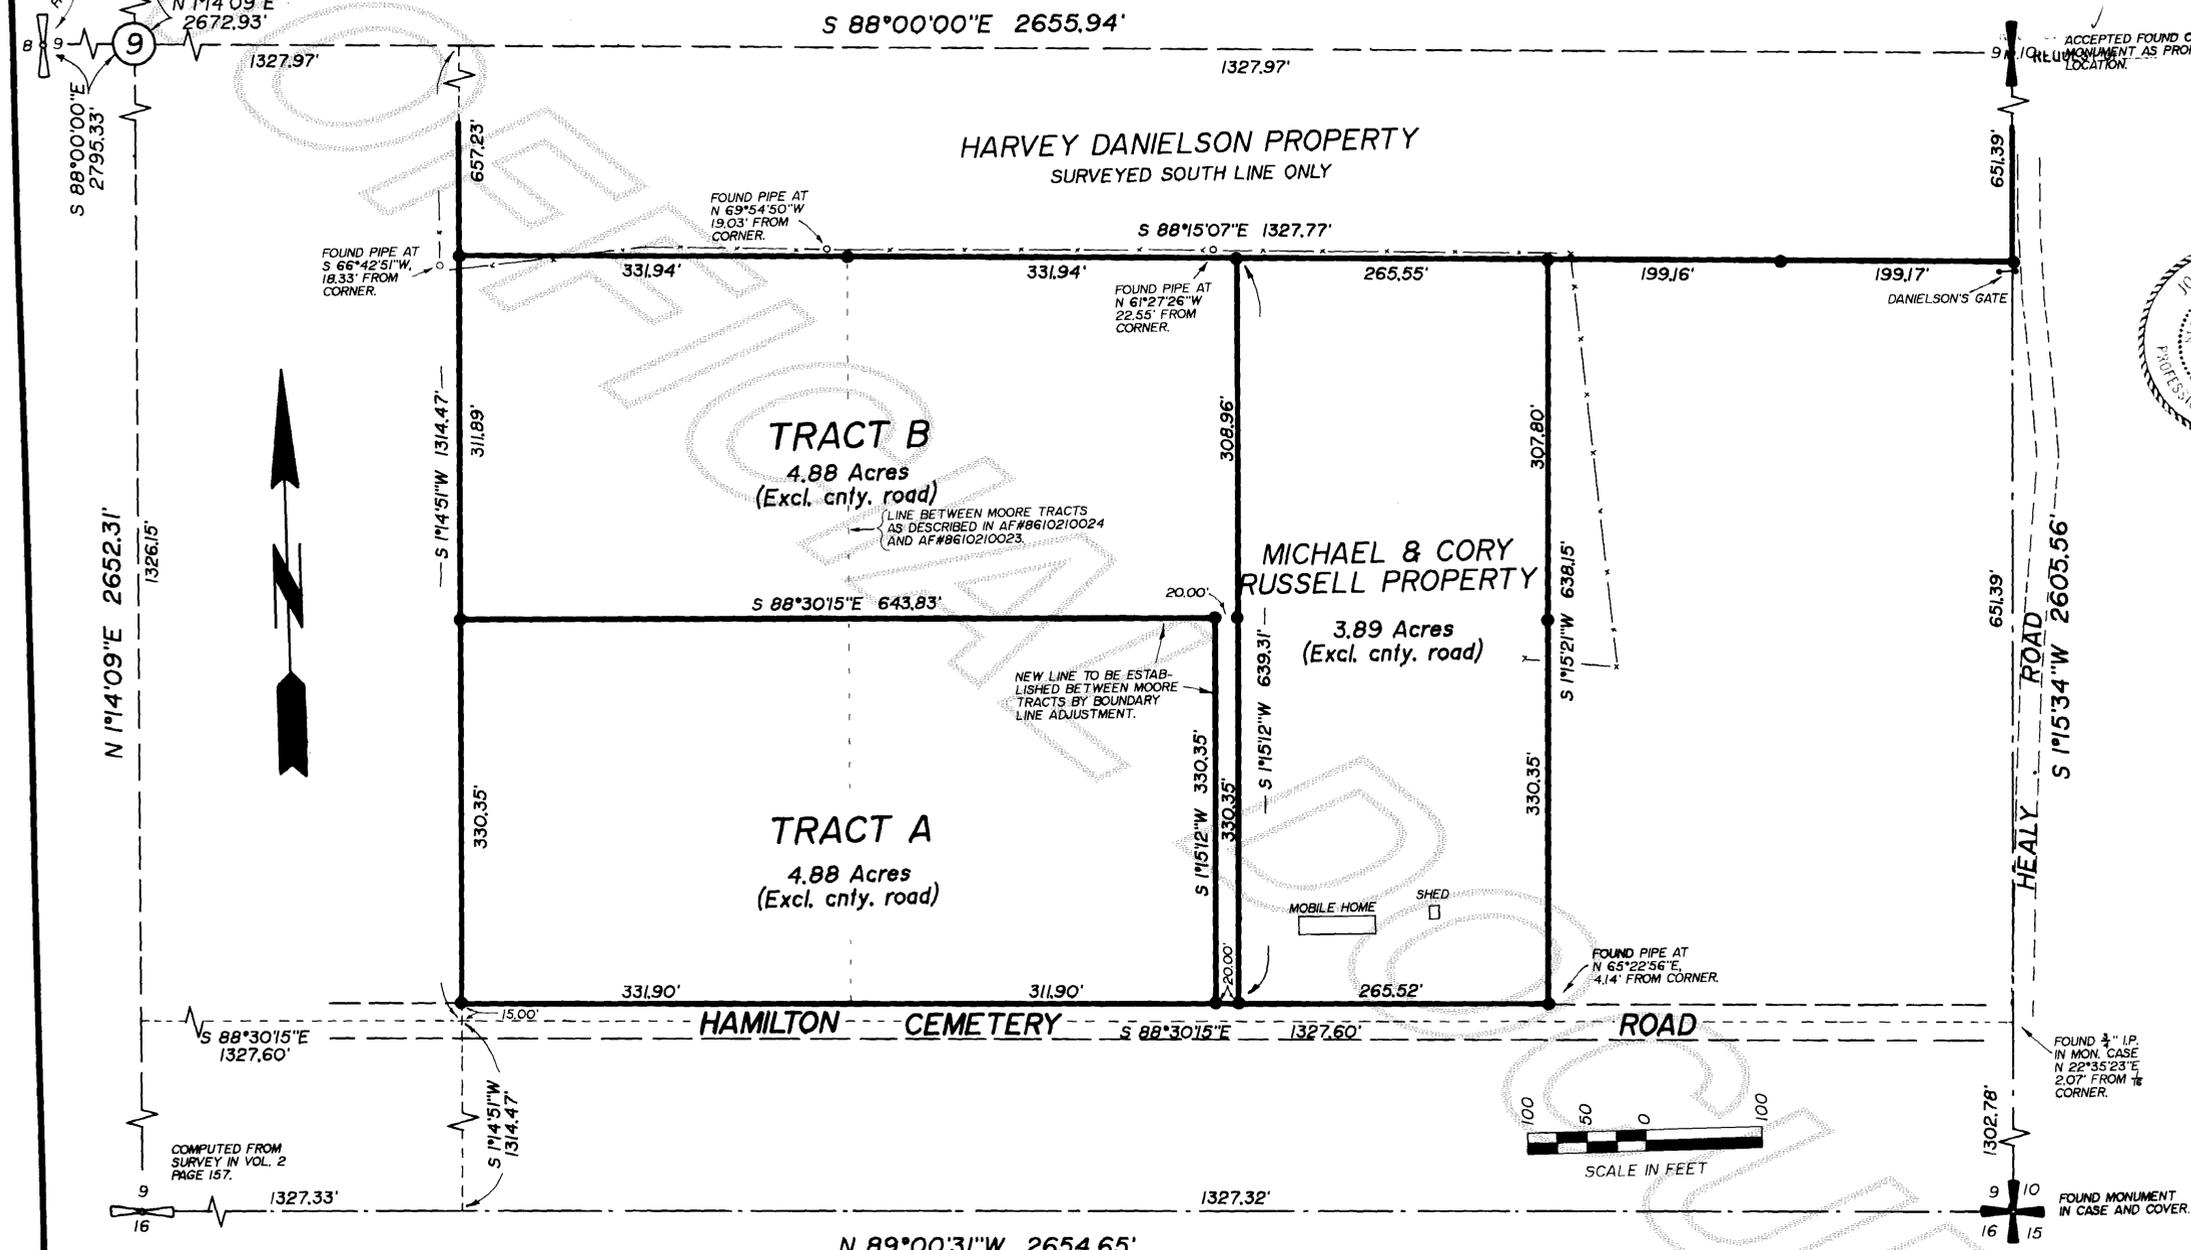

AUDITOR'S CERTIFICATE
 Filed for record this 12 day of May 1988 at 10:39 minutes past 3 o'clock, p.m., and recorded in Volume 7 of Survey at page 197 records of Skagit County, Wa.
 Jerry McEntaff, Michael Russell
 County Auditor or Deputy Auditor

SURVEYOR'S CERTIFICATE
 This map correctly represents a survey made by me or under my direction in conformance with the Survey Recording Act in APRIL 1988 at the request of MOORE, RUSSELL, DANIELSON
 Jerry McEntaff, Michael Russell
 Date 4/27/88
 CERT # 17651

Legal Descriptions

Jess J. Moore and Ruth Moore H/W
 AF#8610210024.
 The west 330 feet of the south half of the north east quarter of the southeast quarter of Section 9, Township 35 N., Range 6 E., W.M., EXCEPT the south 15 feet thereof deeded to the county for road purposes.

Ruth Moore.
 AF#8610210023.
 The east 330 feet of the west 660 feet of the south half of the northeast quarter of the southeast quarter of Section 9, Township 35 N., Range 6 E., W.M., EXCEPT the south 15 feet thereof deeded to the county for road purposes.

Michael Russell
 AF#8610210022 and R.E.C. from Moore to Russell.
 The east 264 feet of the west 924 feet of the south half of the northeast quarter of the southeast quarter of Section 9, Township 35 N., Range 6 E., W.M., EXCEPT the south 15 feet thereof deeded to the county for road purposes.

Harvey Danielson
 AF#653156
 The north half of the northeast quarter of the southeast quarter of Section 9, Township 35 N., Range 6 E., W.M.
 (See real estate contract filed in AF#653156 for the complete description.)

Notes

1. Basis of bearings - Survey filed in Vol. 4 of Short Plats at page 36, as AF#8004030004.
2. The descriptions in the south half of the northeast quarter of the southeast quarter were proportioned into the found dimensions since the tracts were created simultaneously by decree in Skagit County Superior Cause No. 86 4 00127 1.
3. The property corners along Hamilton Cemetery road are set at the edge of the 15' deeded R/W strip. The existing R/W fence is approximately 2' to 3' north of the property corners as set.

Legend

- - Set 1/2" φ X 18" reinf. rod with yellow plastic cap marked "SKA SURV 17651" and white 2" X 2" witness stake, unless noted otherwise.

Survey for
Jess J. Moore, Ruth Moore
Michael Russell, Harvey Danielson

| | | | | | | | | |
|------|----------|----|--------------|-----------|-------------|--------------|-----------------|--------------|
| DATE | REVISION | BY | JOB # 679-88 | DRAWN JLA | CHECKED DCB | DATE 26APR88 | SCALE 1" = 100' | SHEET 1 of 1 |
|------|----------|----|--------------|-----------|-------------|--------------|-----------------|--------------|

Vol 7 Surveys Pg 197