


Survey in Section 13, Twp. 36 N., Rng. 3 E., W.M.

Short Plat No. SI-88
Date 10/13/88

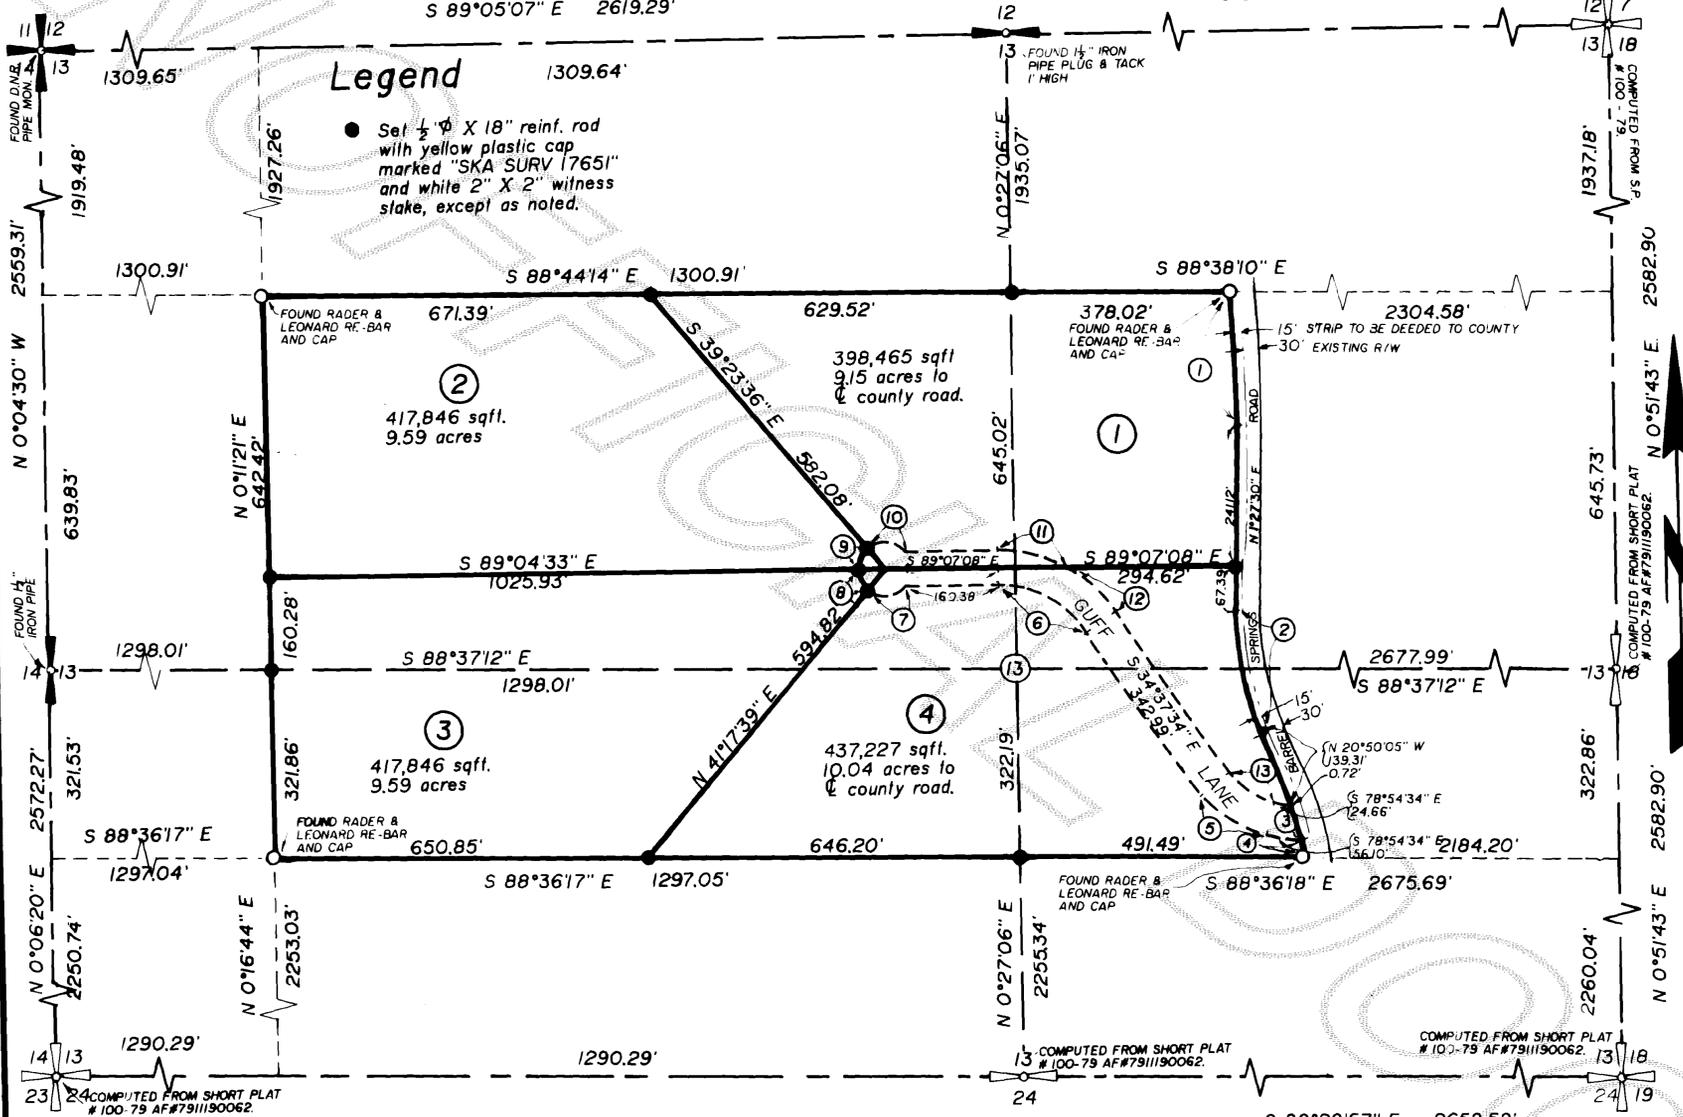

Legal Description

That part of the South half of the Southwest quarter of the Northeast quarter, lying West of the road over and across said subdivision as it existed on November 14, 1945. ALSO that part of the North half of the North half of the Northwest quarter of the Southeast quarter, lying West of the road over and across said subdivision as it existed on November 14, 1945. ALSO the South half of the Southeast quarter of the Northwest quarter and the North half of the North half of the Northeast quarter of the Southwest quarter, all in Section 13, Township 36 North, Range 3 East, W.M.

Consent

Know all men by these presents that we the undersigned subdividers hereby certify that this short plat is made as our free and voluntary act and deed.

Richard A. Hershaw *Tina M. Hershaw*
Richard A. Hershaw Tina M. Hershaw

Acknowledgements

State of Washington County of SKAGIT
I certify that I know or have satisfactory evidence that Richard A. Hershaw & Tina M. Hershaw signed this instrument and acknowledged it to be his/her free and voluntary act for the uses and purposes mentioned in the instrument.
Notary signature Louis H. Regan
Title NOTARY Date 10-7-88
My appointment expires July 1, 1990

State of Washington County of _____
I certify that I know or have satisfactory evidence that _____ signed this instrument and acknowledged it to be his/her free and voluntary act for the uses and purposes mentioned in the instrument.
Notary signature _____ Date _____
My appointment expires _____

Treasurer's Certificate

This is to certify that all taxes heretofore levied and which have become a lien on the lands herein described have been fully paid and discharged according to the records of my office up to and including the year 1988.


Kathleen August 12-2-88
Skagit County Treasurer Date

Approvals

The within and foregoing short plat is approved in accordance with the provisions of the Skagit County Short Plat Ordinance this 28 day of NOV 1988

Richard A. Hershaw
Short Plat Administrator

Vicinity Map

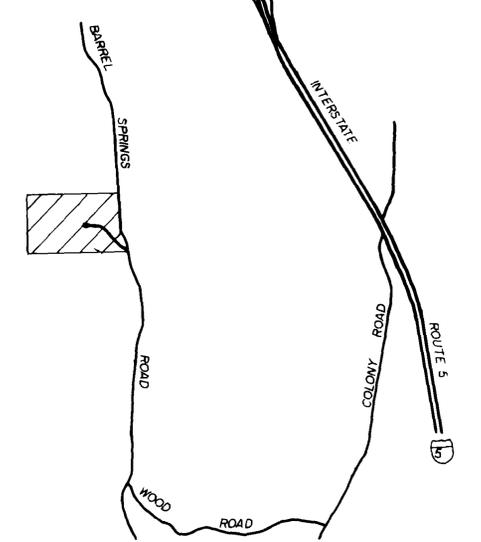


Curve Data

#	Δ	R	L
①	4°55'33"	2676.89'	230.14'
②	22°17'35"	552.45'	214.95'
③	8°38'13"	445.00'	67.08'
④	3°24'30"	445.00'	26.47'
⑤	44°17'01"	180.00'	139.12'
⑥	54°29'34"	190.00'	180.70'
⑦	88°36'10"	45.00'	69.59'
⑧	49°37'47"	45.00'	38.98'
⑨	49°40'58"	45.00'	39.02'
⑩	88°27'51"	45.00'	69.48'
⑪	28°21'27"	250.00'	123.73'
⑫	26°08'06"	250.00'	114.04'
⑬	44°17'01"	120.00'	92.75'


Notes

- Short plat number and date of approval shall be included in all deeds and contracts.
- All maintenance and construction of private roads shall be the responsibility of the lot owners.
- Zoning - Rural (RU)
- Water - Water of sufficient quantity and/or quality for normal domestic purposes is not provided at the time of filing the plat and the buyer should inquire and investigate as to availability of said water.
- Sewer - Individual on-site sewage systems
- Basis of bearings - Short Plat filed in Volume 3 of Short Plats on page 213.

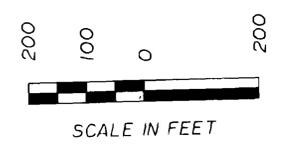

DATE	REVISION	BY	JOB #	DRAWN	CHECKED	DATE	SCALE	SHEET
			619-87	DCB	MWM	6OCT88	1" = 200'	1 of 1

Short Plat for
Richard Hershaw

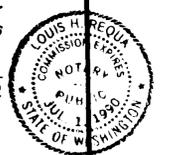

INC. 330 Metcalf St., Sedro-Woolley, WA 98284, (206) 855-8808
2121