

1200
FIRST EASEMENT SUPPLEMENT

Non-Cost Shared

8901270022

JERRY MONTGOMERY
SKAGIT COUNTY WASH
67
89 JAN 27 1989

THIS SUPPLEMENTAL AGREEMENT, made effective the 1st day of September, 1987, by and between GEORGIA-PACIFIC CORPORATION, a Georgia corporation, herein called "Georgia-Pacific," and STATE OF WASHINGTON, acting by and through the Department of Natural Resources, herein called "State," WITNESSETH:

Georgia Pacific

On the 29th day of September, 1977, the State, granted an easement referred to herein as the Original Easement, to Georgia-Pacific, said Original Easement being filed under State Application No. 50-040304 in the office of the Commissioner of Public Lands. Said Original Easement is hereby supplemented as follows:

I

A. State, for and in consideration of One Hundred and No/100 (\$100.00) hereby grants and conveys to Georgia-Pacific, its successors and assigns, a permanent-easement upon, over, and along rights of way sixty (60) feet in width over and across the lands in Skagit County, Washington, described on the attached "Exhibit A," being thirty (30) feet on each side of the centerlines of the existing roads located approximately as shown in red on the attached "Exhibits B, C, D, E, and F."

Subject as to said lands to all matters of public record.

Except as herein supplemented all of the terms, conditions and reservations of the Original Easement shall remain in full force and effect.

IN WITNESS WHEREOF, the parties hereto have executed this instrument, in duplicate, to become effective as of the day and year first above written.

GEORGIA-PACIFIC CORPORATION

By *D. M. Nobley* Vice President Title *CEO*

Attest *Will* Assistant Secretary Title *CAE*

Affix Seal of Corporation

STATE OF WASHINGTON
DEPARTMENT OF NATURAL RESOURCES

Kenneth E. Solt
KENNETH E. SOLT, Manager
Division of Lands and Minerals

Affix Seal of Commissioner
of Public Lands

Application No. 50-S40304
1266151

VOL 799 PAGE 487

SKAGIT COUNTY WASHINGTON
Real Estate Excise Tax
PAID

JAN 27 1989

Amount Paid \$ *7*
By *Ruth Wyfie, Co. Treas.* Deputy

*Return to:
Ted Deen
Georgia Pacific*

8901270022

STATE OF OREGON)
) ss
County of Multnomah)

On this 16th day of December, 19 88, before me personally appeared Dewey L. Mobley and William E. Craig, to me know to be the Vice President and Assistant Secretary, respectively, of Georgia-Pacific Corporation, the corporation that executed the within and foregoing instrument, and acknowledged said instrument to be the free and voluntary act and deed of said corporation, for the uses and purposes therein mentioned, and on oath stated that they were authorized to execute said instrument and that the seal affixed is the corporate seal of said corporation.

IN WITNESS WHEREOF, I have hereunto set my hand and affixed my official seal the day and year first above written.



Nancy L. Thomas
Notary Public in and for the State of
Oregon

My appointment expires 11/1/92

STATE OF WASHINGTON)
)ss
COUNTY OF THURSTON)

On this 11th day of January, 19 89, before me personally appeared KENNETH E. SOLT, to me known to be the Lands and Minerals Division Manager of the Department of Natural Resources, State of Washington, who executed the within and foregoing instrument on behalf of the State of Washington, and acknowledged said instrument to be the free and voluntary act and deed of the State of Washington for the uses and purposes therein mentioned, and on oath stated that he was authorized to execute said instrument and that the seal affixed is the official seal of the Commissioner of Public Lands for the State of Washington.

IN WITNESS WHEREOF, I have hereunto set my hand and seal the day and year set forth above.

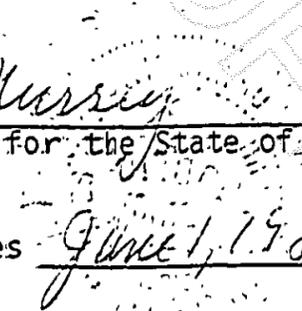
Edith P. Murray
Notary Public in and for the State of
Washington.

My appointment expires June 1, 1989

EXHIBIT A

<u>Section</u>	<u>Township</u>	<u>Range</u>	<u>Subdivision</u>
1	33N	6E	S $\frac{1}{2}$ NW $\frac{1}{4}$
2	33N	6E	Government Lots 1 & 2, S $\frac{1}{2}$ NE $\frac{1}{4}$
6	33N	6E	Government Lots 2 & 3, SE $\frac{1}{4}$ NE $\frac{1}{4}$, SE $\frac{1}{4}$ NW $\frac{1}{4}$, E $\frac{1}{2}$ SW $\frac{1}{4}$, SW $\frac{1}{4}$ SE $\frac{1}{4}$, E $\frac{1}{2}$ SE $\frac{1}{4}$
7	33N	7E	Government Lot 2, N $\frac{1}{2}$ NE $\frac{1}{4}$, E $\frac{1}{2}$ NW $\frac{1}{4}$
8	33N	7E	S $\frac{1}{2}$ NE $\frac{1}{4}$, W $\frac{1}{2}$ NW $\frac{1}{4}$, SE $\frac{1}{4}$ NW $\frac{1}{4}$
9	33N	7E	S $\frac{1}{2}$ NW $\frac{1}{4}$

STATE OF WASHINGTON
DEPARTMENT OF NATURAL RESOURCES
BERT L. COLE, Commissioner of Public Lands


Application No. 50-540304

County SKAGIT

Name of Sale _____

District SEORO WOOLLEY

TOWNSHIP 33 NORTH, RANGE 6 (E.) W.M.

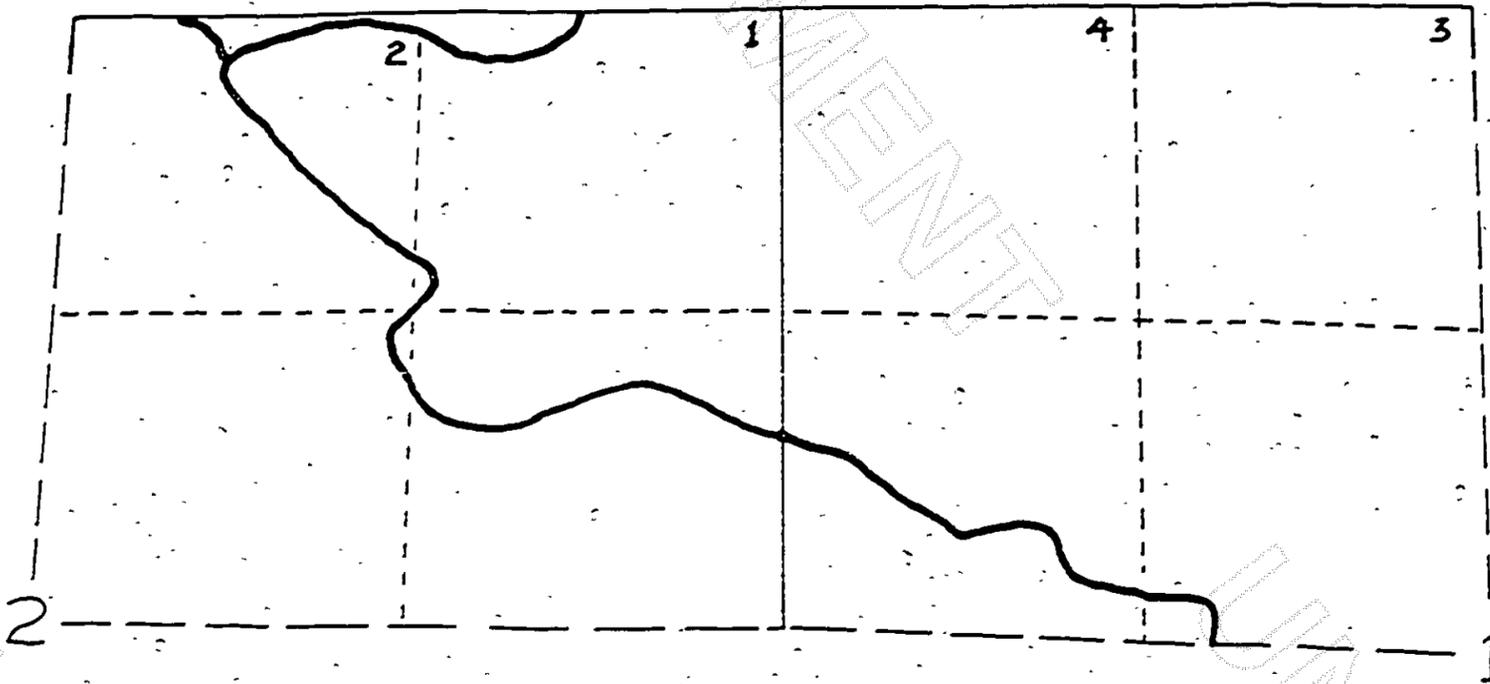

VOL 799 PAGE 490

SCALE:

LEGEND

EXHIBIT 'A'

Drawn By: W.L. JOHNSON

Date: 8-24-66

8901270022


RIGHT OF WAY PLAT

PUGET SOUND PULP & TIMBER CO.

SEC. 6 T.33N R.6E. W.M.
SKAGIT COUNTY WASHINGTON

SCALE 1 IN = 400 FT

JUL 14 1954
WASHINGTON STATE DEPT. OF LAND RECORDS

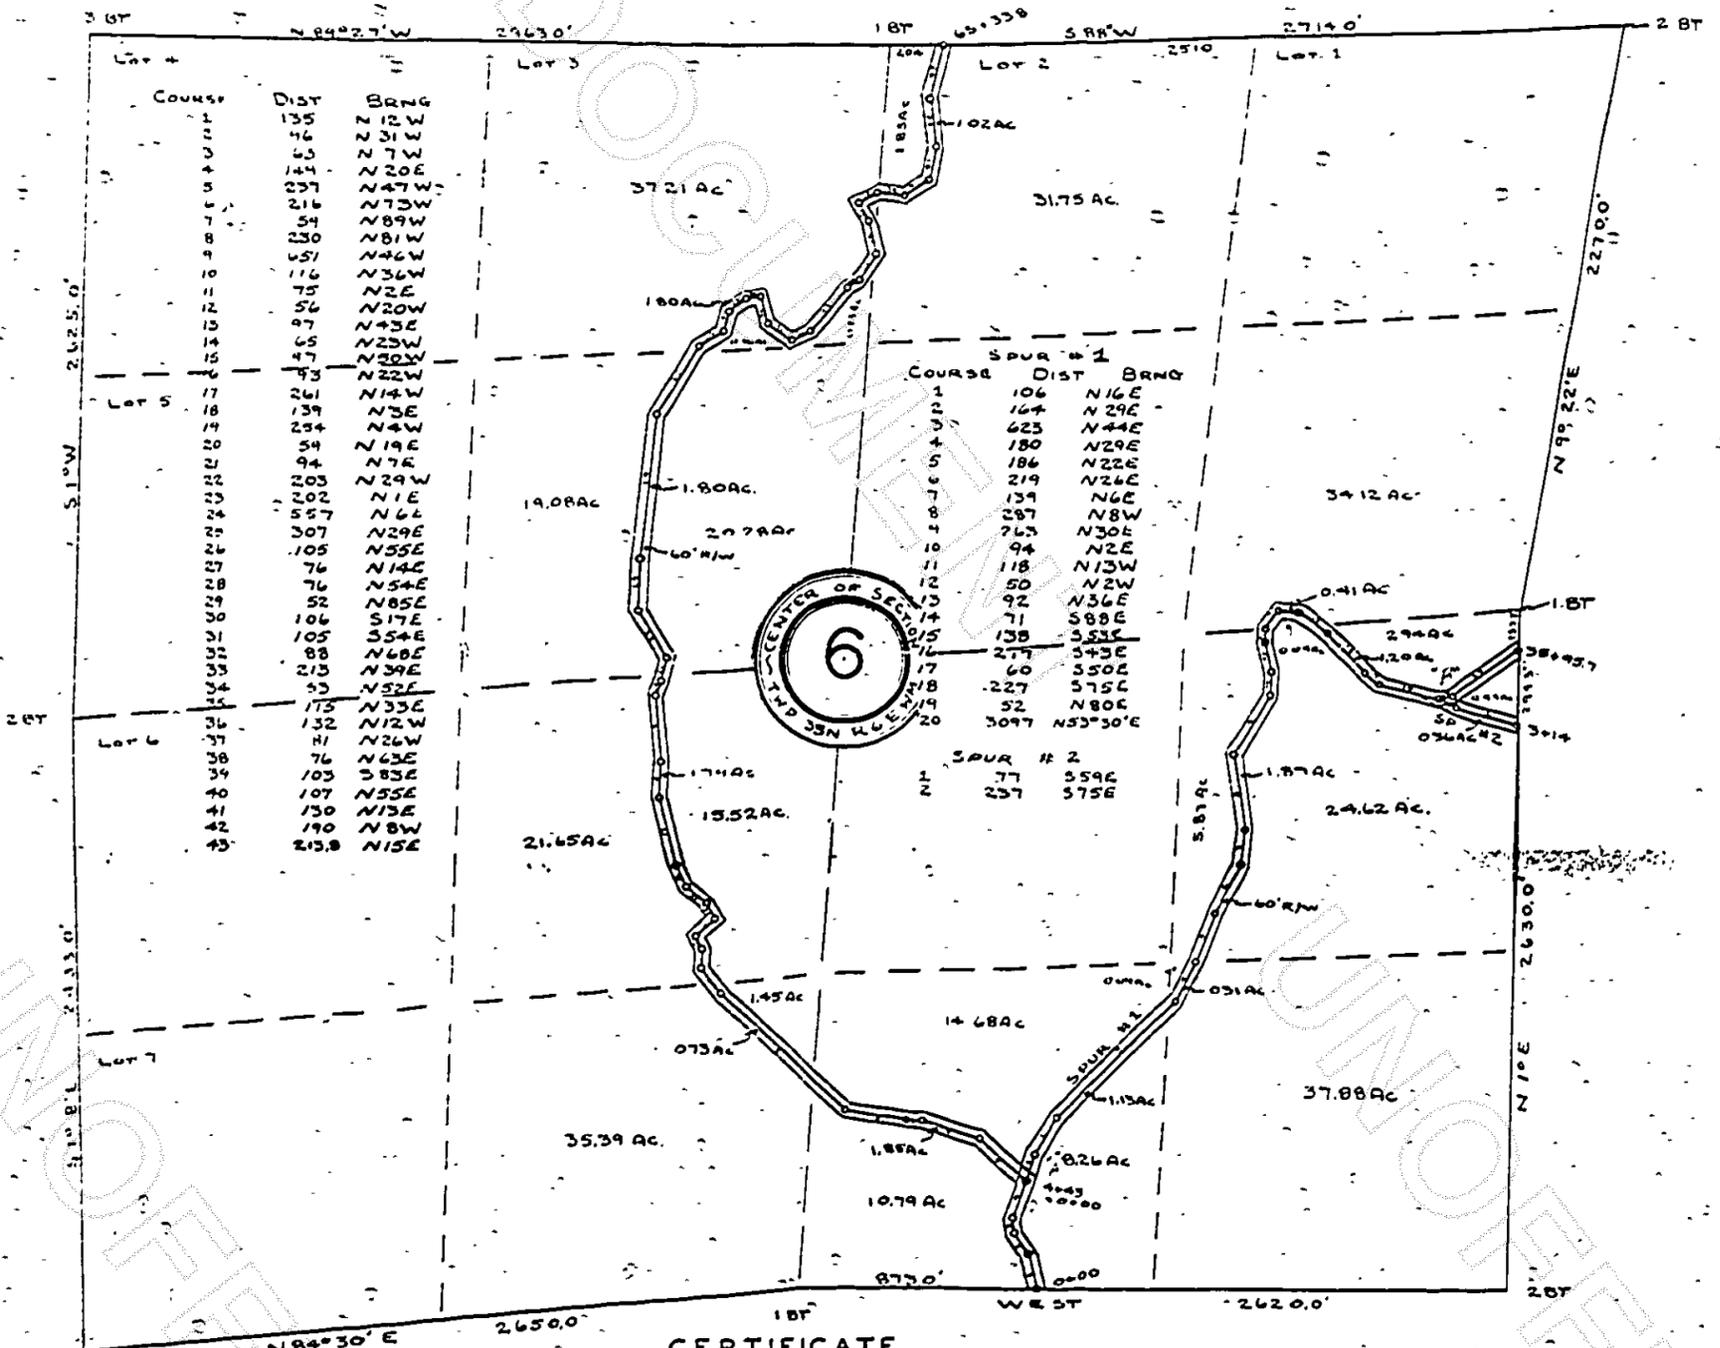

CERTIFICATE
I, RICHARDE E. GEOGHEGAN, ENGINEER OF THE PUGET SOUND PULP & TIMBER CO., DO HEREBY CERTIFY THAT THIS MAP ACCURATELY REPRESENTS THE LOCATION OF SAID COMPANYS ROAD ACROSS SECTION 6, TOWNSHIP 33 NORTH, RANGE 6 EAST W.M.

Plat Cert. No. 1526 over lots 2, 3, SE 1/4 NW 1/4, E 1/4 SW 1/4, S 1/4 SW 1/4, NE 1/4 SE 1/4 SE 1/4 NE 1/4 issued 3-14-55, 191
 1914 28167 easement over part of Lots 2, 3 SE 1/4 NW 1/4, E 1/4 SW 1/4, NE 1/4 SE 1/4 SE 1/4 NE 1/4 granted DNR by CO 11-3-62 cancelled.
 1914 23398 easement 2 1/2 in road over Lots 2, 3 SE 1/4 NW 1/4, E 1/4 SW 1/4, NE 1/4 SE 1/4 SE 1/4 NE 1/4 granted by SUPPL. GEORGE L. TAYLOR 3-14-65 - cancelled. CO. 11-181, 2-18-66
 1914 ANN.

(FORMERLY)
A/W - 28167

8901270022

VOL 799 PAGE 491

EXHIBIT B


RIGHT OF WAY PLAT
PUGET SOUND PULP & TIMBER CO.
SEC. 8, T. 33 N., R. 7 E., W. M.
SKAGIT COUNTY, WASH.

SCALE 1" = 400 FT.

MAG. VAR. 2° E.

Feb. 1945

LOGGED

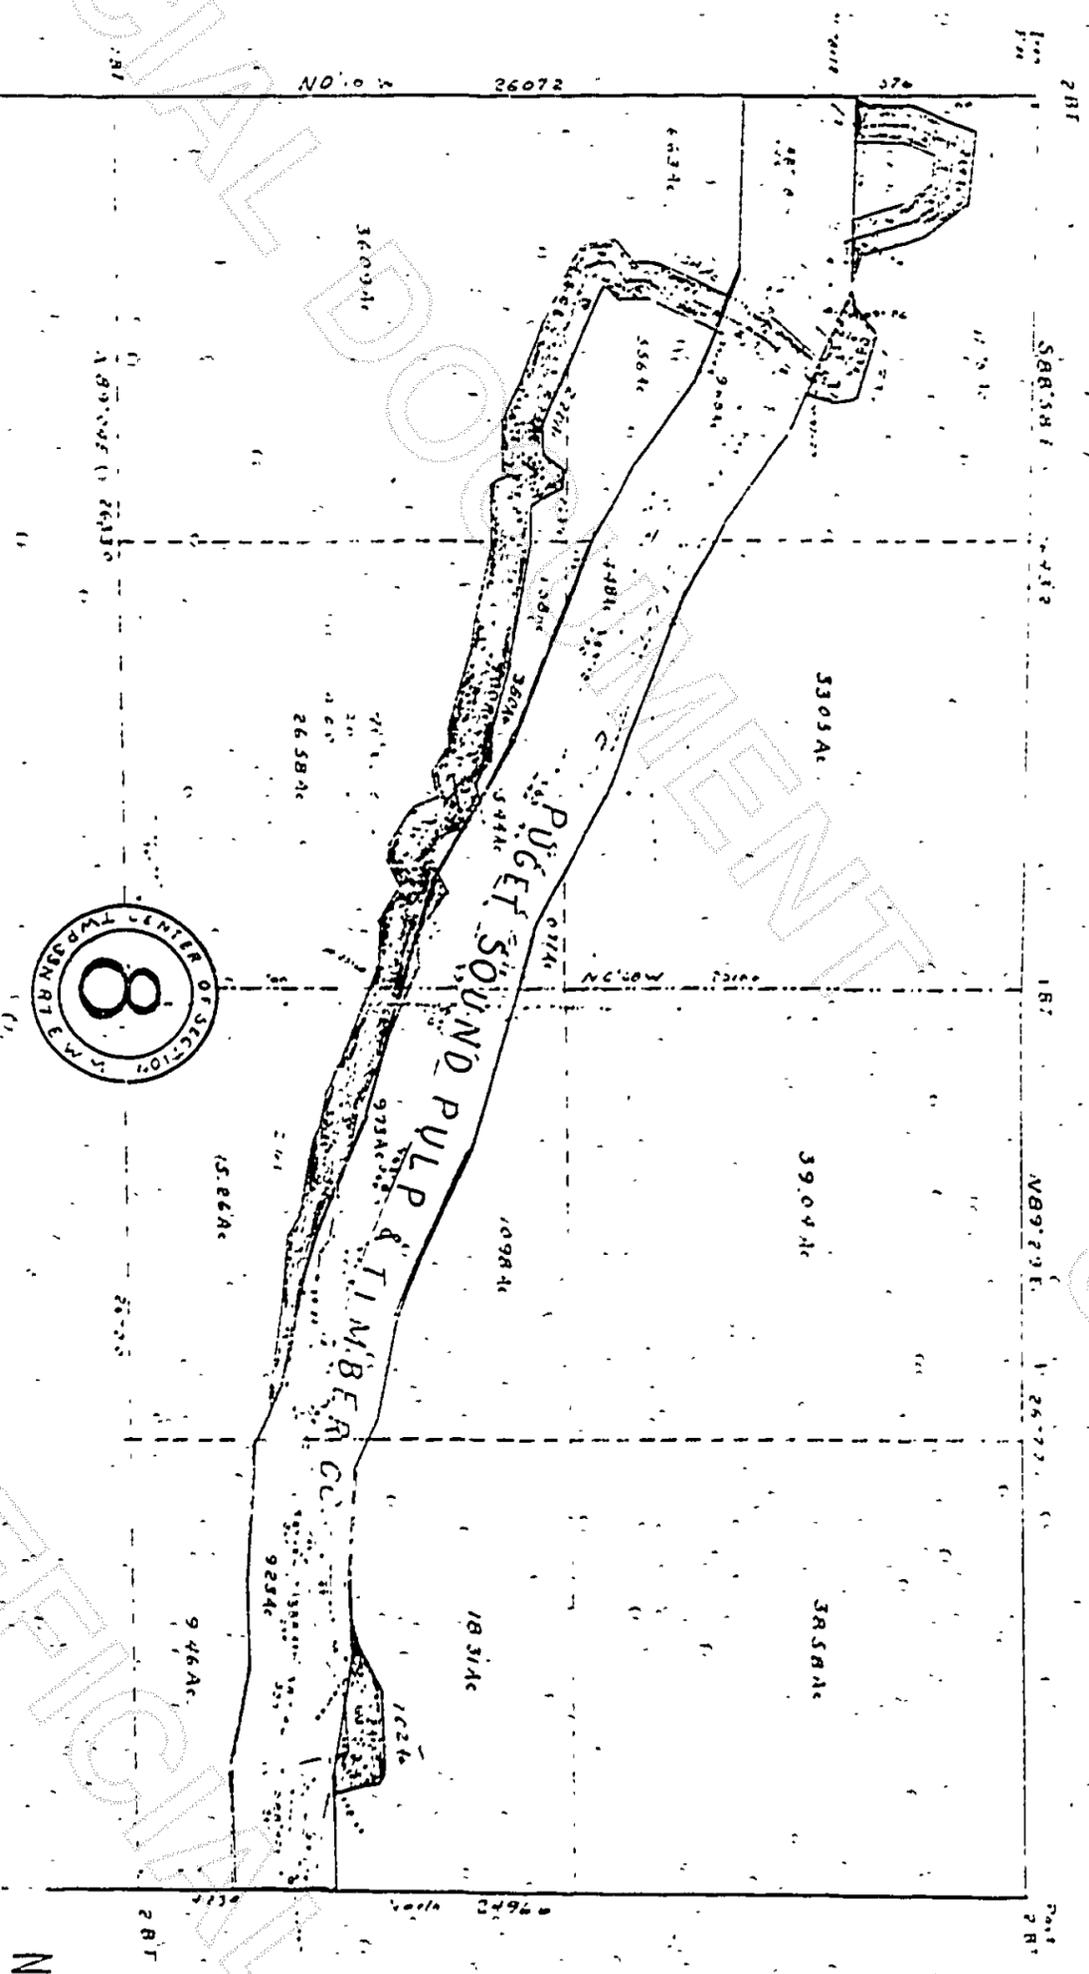


NW 1/4 SEC. 9. T. 33 N. R. 7 E. W. M.
 SKAGIT COUNTY WASH.

Stake
2 B.T.

N 89° 38' E 2612.0

2 B.T.

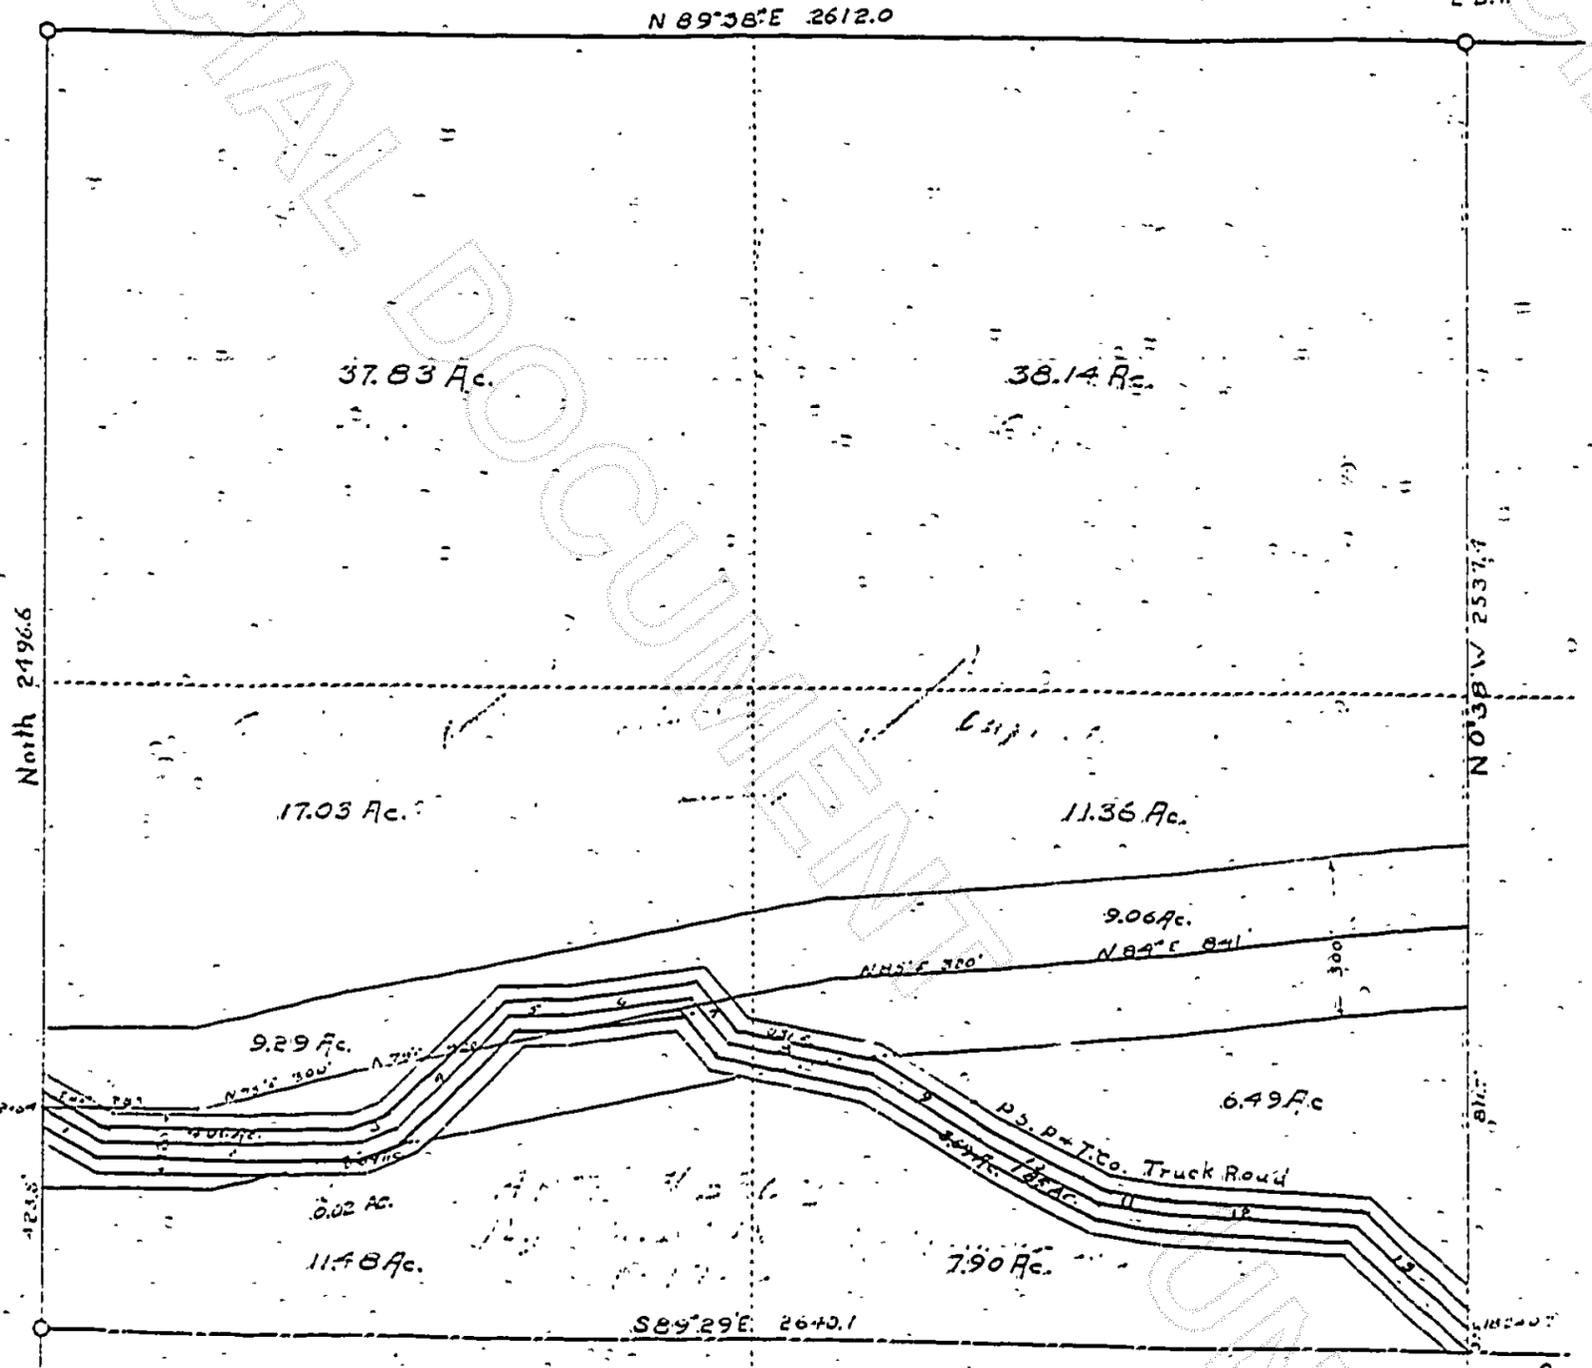

Course	Bearing	Dist.
1	N 58° 11'	126
2	N 89° 7'	491
3	N 64° 2'	87
4	N 46° 5'	300
5	N 25° 5'	100
6	N 7° 5'	239
7	S 5° 7'	111
8	S 75° 5'	267
9	S 58° 5'	248
10	S 62° 5'	243
11	S 87° 5'	105
12	S 86° 5'	374
13	S 47° 5'	282