


S.R. 237 (FARM TO MARKET ROAD)

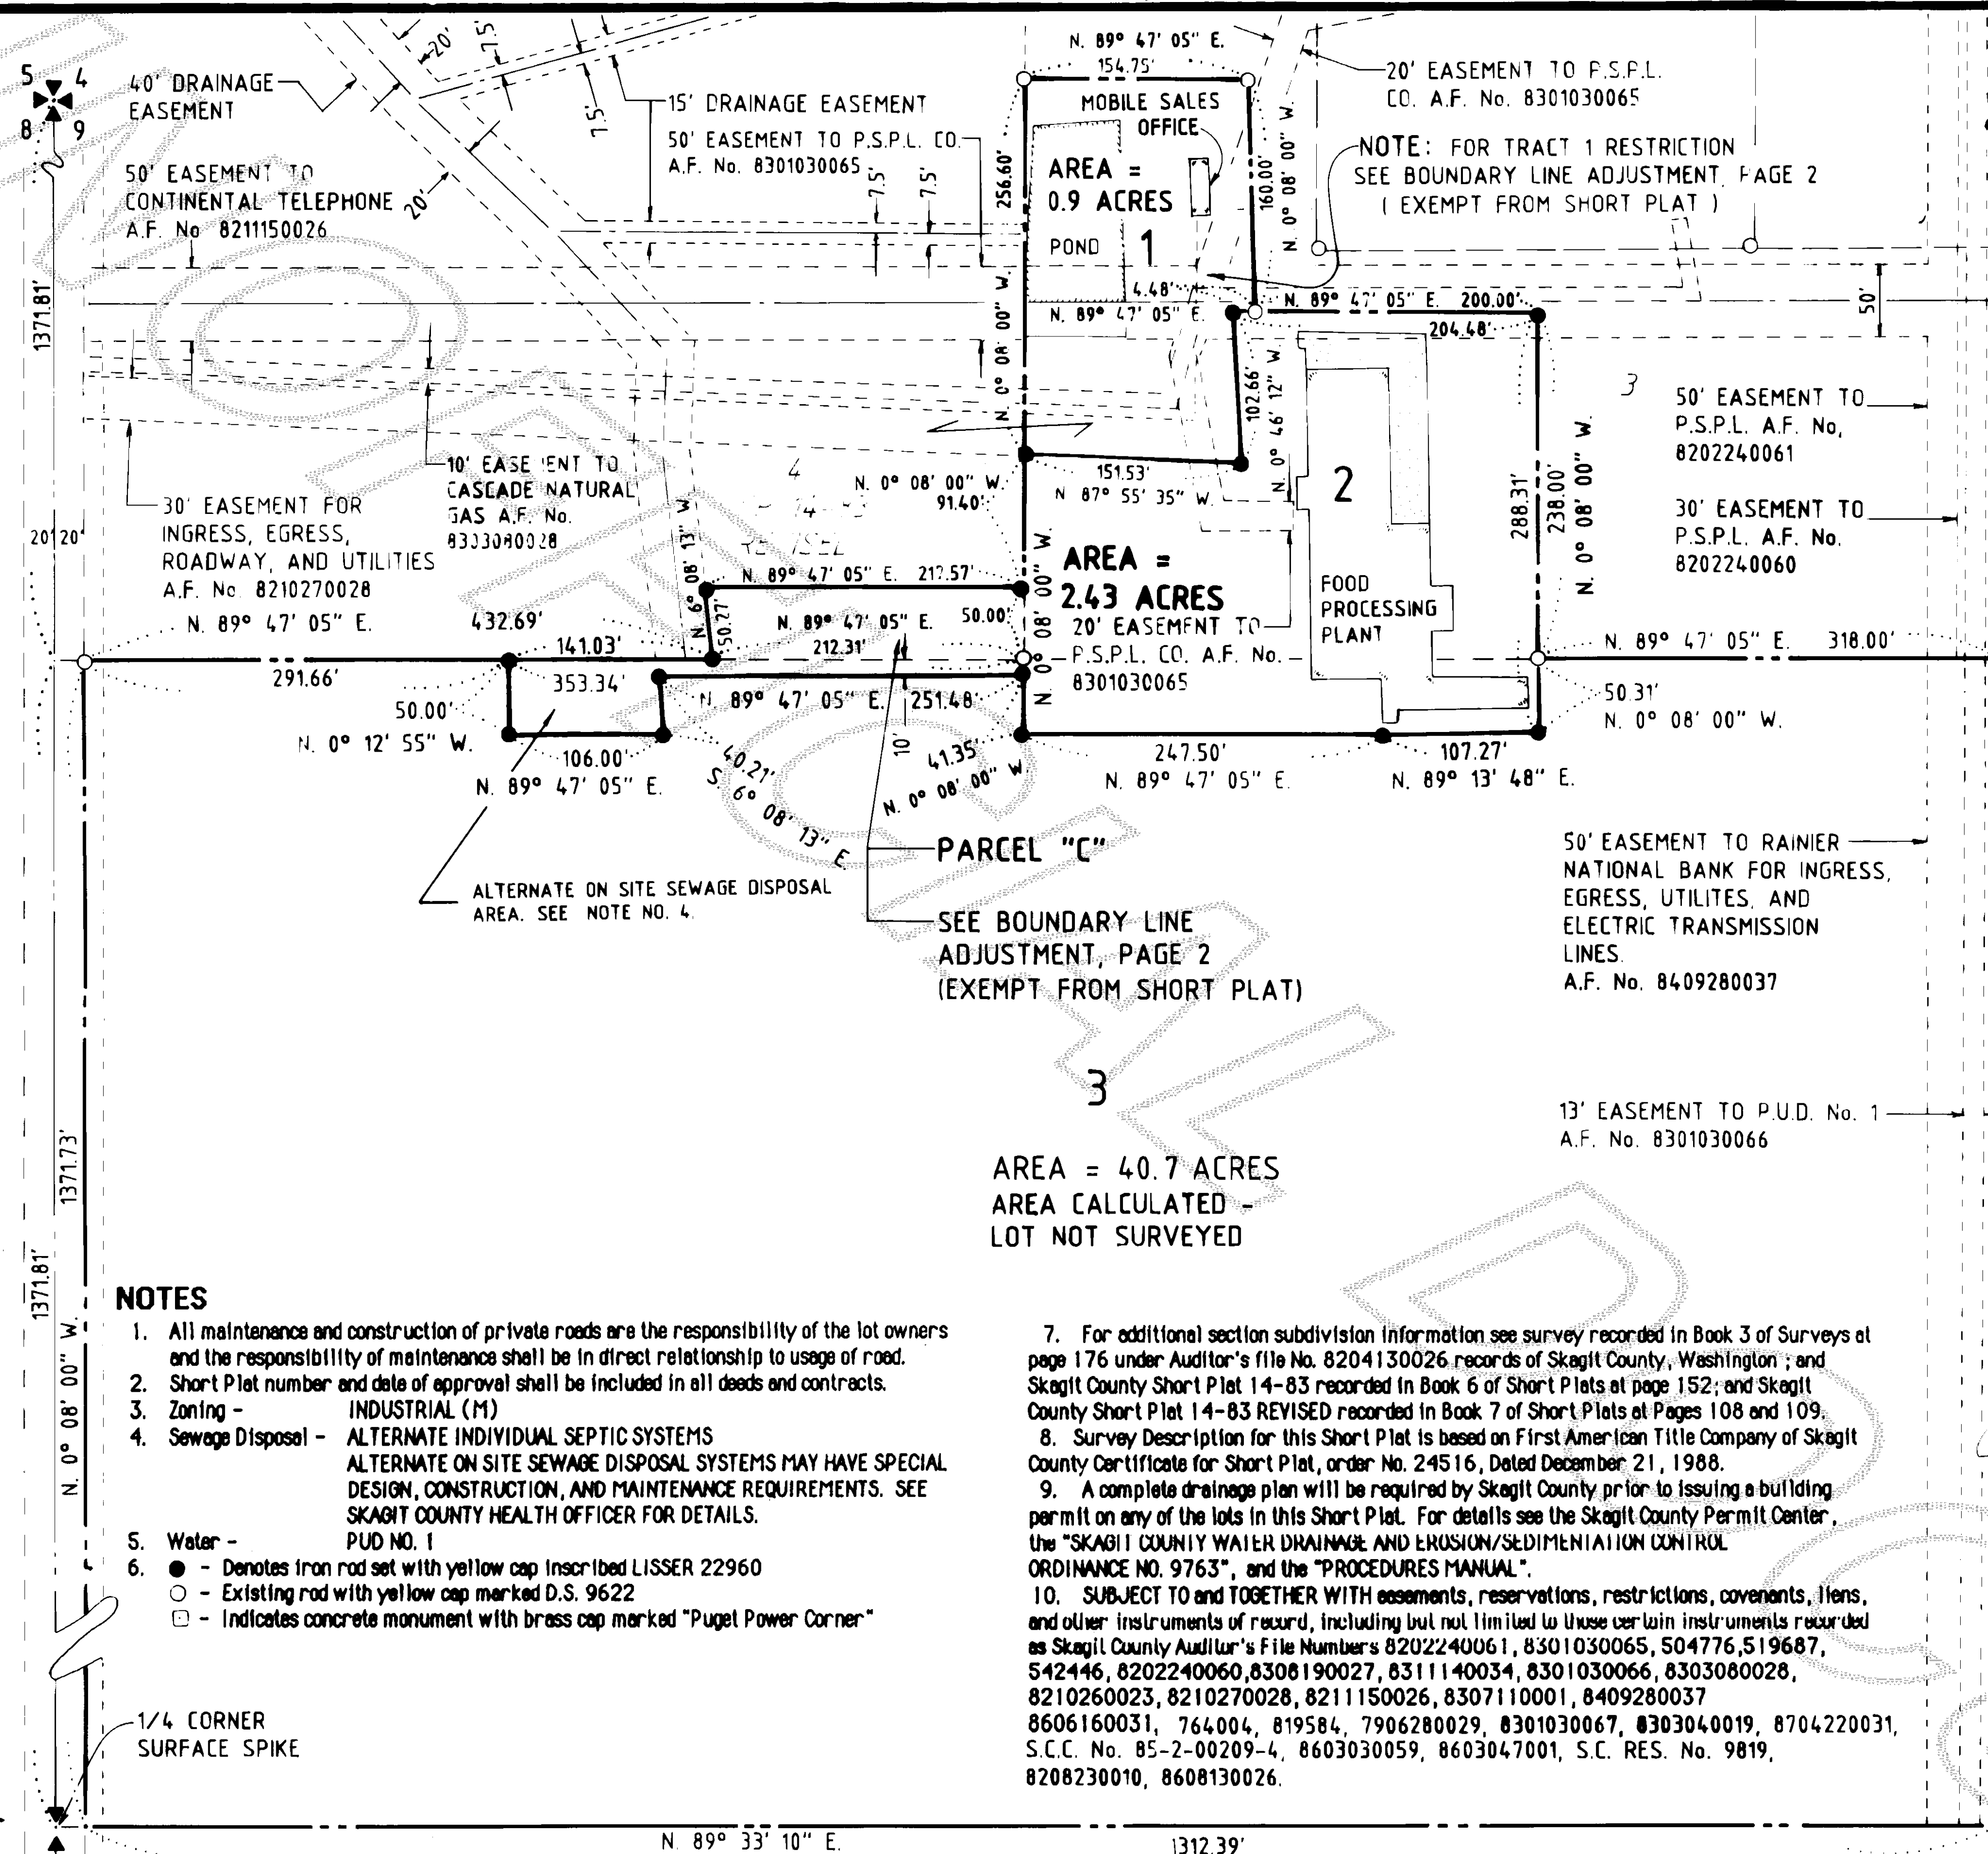

PAGE 1 OF 2

SHORT PLAT NO. 7-89

DATE: 2-10-89

SURVEY IN THE N.W. 1/4 OF

SECTION 9, T. 34 N., R. 3 E., W.M.

FOR: JAMES R. AGEN AND DICK SOUTH, AS RECEIVERS FOR  
NORMAN H. DAHLSTEDT AND PATRICIA L. DAHLSTEDTFB PG.  
MERIDIAN - PREVIOUS SURVEYSSEMRAU & LISSER  
SURVEYING - ENGINEERING - PLANNING  
MOUNT VERNON, WA 98273 PH 424-9566SCALE: 1" = 100'  
JOB NO. 86-006-2

Vol 8 ShortPlats pg 112

**CONSENT**

Know all men by these presents that the undersigned subdividers hereby certify that this short plat is made as their free and voluntary act and deed.

JAMES R. AGEN, JR., (RECEIVER)

NORMAN H. DAHLSTEDT, Husband

DICK SOUTH, (RECEIVER)

PATRICIA L. DAHLSTEDT, Wife

RAINIER NATIONAL BANK

SEATTLE - FIRST NATIONAL BANK

**CONSENT OF MORTGAGE**

FARM CREDIT BANK OF SPOKANE, successor by merger to the Federal Land Bank of Spokane, as holder of a mortgage upon the described real property, hereby consents to the within or foregoing short plat.

FARM CREDIT BANK OF SPOKANE

By: [Signature]  
Authorized Agent

**BOUNDARY ADJUSTMENT**

Tract 1 as shown hereon is hereby combined or aggregated with Tract 4 of "SHORT PLAT 14-83, REVISED" as approved in August 1986 and recorded in book 7 of Short Plats, pages 108 and 109, under Auditor's file No. 8608130026, records of Skagit County, Washington, which is contiguous property owned by the proponent in the Northwest 1/4 of the Northwest 1/4 of Section 9, Township 34 North, Range 3 East, W.M. This boundary adjustment is not for the purposes of creating an additional building lot.

Approved: [Signature]  
Planning Director

Date: 3/1/89

**BOUNDARY LINE ADJUSTMENT**

Parcel "C" as shown hereon is hereby combined or aggregated with Lot 2 of this Short Plat, which is contiguous property owned by the proponent in the Northwest 1/4 of the Northwest 1/4 of Section 9, Township 34 North, Range 3 East, W.M.

This boundary line adjustment is not for the purposes of creating an additional building lot.

Approved: [Signature]  
Planning Director

Date: 3/1/89

**ACKNOWLEDGEMENTS**

State of Washington

County of SKAGIT

I certify that I know or have satisfactory evidence JAMES R. AGEN, JR., Receiver, signed this instrument and acknowledges it to be his free and voluntary act for the uses and purposes mentioned in the instrument.

Dated 2-23-89

Signature [Signature]

Title Notary Public

My appointment expires 12-1-91

State of Washington

County of SKAGIT

I certify that I know or have satisfactory evidence DICK SOUTH, Receiver, signed this instrument and acknowledges it to be his free and voluntary act for the uses and purposes mentioned in the instrument.

Dated 2-23-89

Signature [Signature]

Title Notary Public

My appointment expires 7-4-92

State of Washington

County of SKAGIT

I certify that I know or have satisfactory evidence NORMAN H. DAHLSTEDT and PATRICIA L. DAHLSTEDT, Husband and Wife, signed this instrument and acknowledges it to be their free and voluntary act for the uses and purposes mentioned in the instrument.

Dated February 23, 1989

Signature [Signature]

Title Notary Public

My appointment expires 10-15-91

State of Washington

County of SKAGIT

I certify that I know or have satisfactory evidence that William C. Chering

signed this instrument, on oath stated that (he/she/they) (was/are) authorized to execute the instrument and acknowledged it as the Assistant Vice President of RAINIER NATIONAL BANK, A NATIONAL BANKING ASSOCIATION to be the free and voluntary act of such party for the uses and purposes mentioned in the instrument.

Dated 2-23-89

Signature [Signature]

Title Notary Public

My appointment expires 8-15-90

State of Washington

County of SKAGIT

I certify that I know or have satisfactory evidence that William C. Chering

signed this instrument, on oath stated that (he/she/they) (was/are) authorized to execute the instrument and acknowledged it as the Assistant Vice President of SEATTLE - FIRST NATIONAL BANK to be the free and voluntary act of such party for the uses and purposes mentioned in the instrument.

Dated February 23, 1989

Signature [Signature]

Title Notary Public

My appointment expires 10-15-91

State of Washington

County of SKAGIT

I certify that I know or have satisfactory evidence that WADE H. PETERSON

signed this instrument, on oath stated that (he/she/they) (was/are) authorized to execute the instrument and acknowledged it as the Authorized Agent of FARM CREDIT BANK OF SPOKANE to be the free and voluntary act of such party for the uses and purposes mentioned in the instrument.

Dated 2/24/89

Signature [Signature]

Title Notary Public

My appointment expires 2/10/92

PAGE 2 OF 2

SHORT PLAT NO. 7-89

DATE: 2-10-89

SURVEY IN THE N.W. 1/4 OF

SECTION 9, T. 34 N., R. 3 E., W.M.

FOR: JAMES R. AGEN AND DICK SOUTH, AS RECEIVERS FOR

NORMAN H. DAHLSTEDT AND PATRICIA L. DAHLSTEDT

FB P.O.

MERIDIAN - PREVIOUS SURVEYS

SEMRAU & LISSER

SURVEYING - ENGINEERING - PLANNING  
MOUNT VERNON, WA 98273 PH 424-9566

SCALE: 1" = 100'

JOB NO. 86-006-2

and 8.5A 89 11.3