

10
26
-36
Digit
Aurumors

Legal Description

Lol 58 of the Plat of "Sauk River Estates" in Section 18, Township 34 North, Range 10 East, W.M. recorded in Volume 8 pages 13-14 under Auditors File No. 604613, records of Skagit County Washington.

AUDITOR'S CERTIFICATE


Filed for record this 3rd day of March
1967 at 12 minutes past 3 o'clock;
7 p. m., and recorded in Volume 7 of
Summits at page 137, records of Skagit
County, Wa.

James Moberg by C. T. Telf
County Auditor or Deputy Auditor

SURVEYOR'S CERTIFICATE


This map correctly represents a survey made by me or under my direction in conformance with the Survey Recording Act in February 1989 at the request of CONTEL of the Northwest

John D. Albright 3/3/89
Date
CERT # 17651

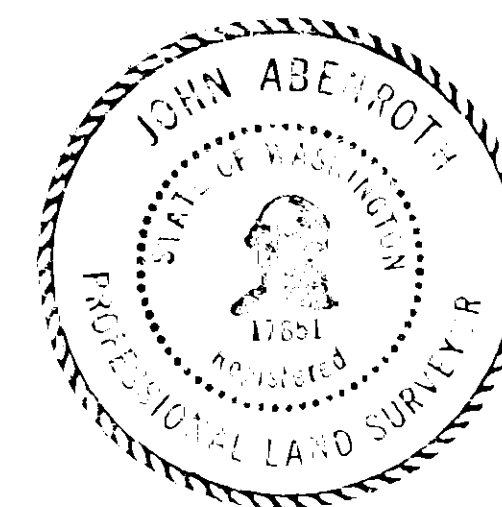

Legend

- - Set $\frac{1}{2}$ " ϕ X 18" reinf. rod with yellow plastic cap marked "SKA SURV 17651" and white 2" X 2" witness slake, except as noted.
- - Found 1" ϕ Iron Pipe

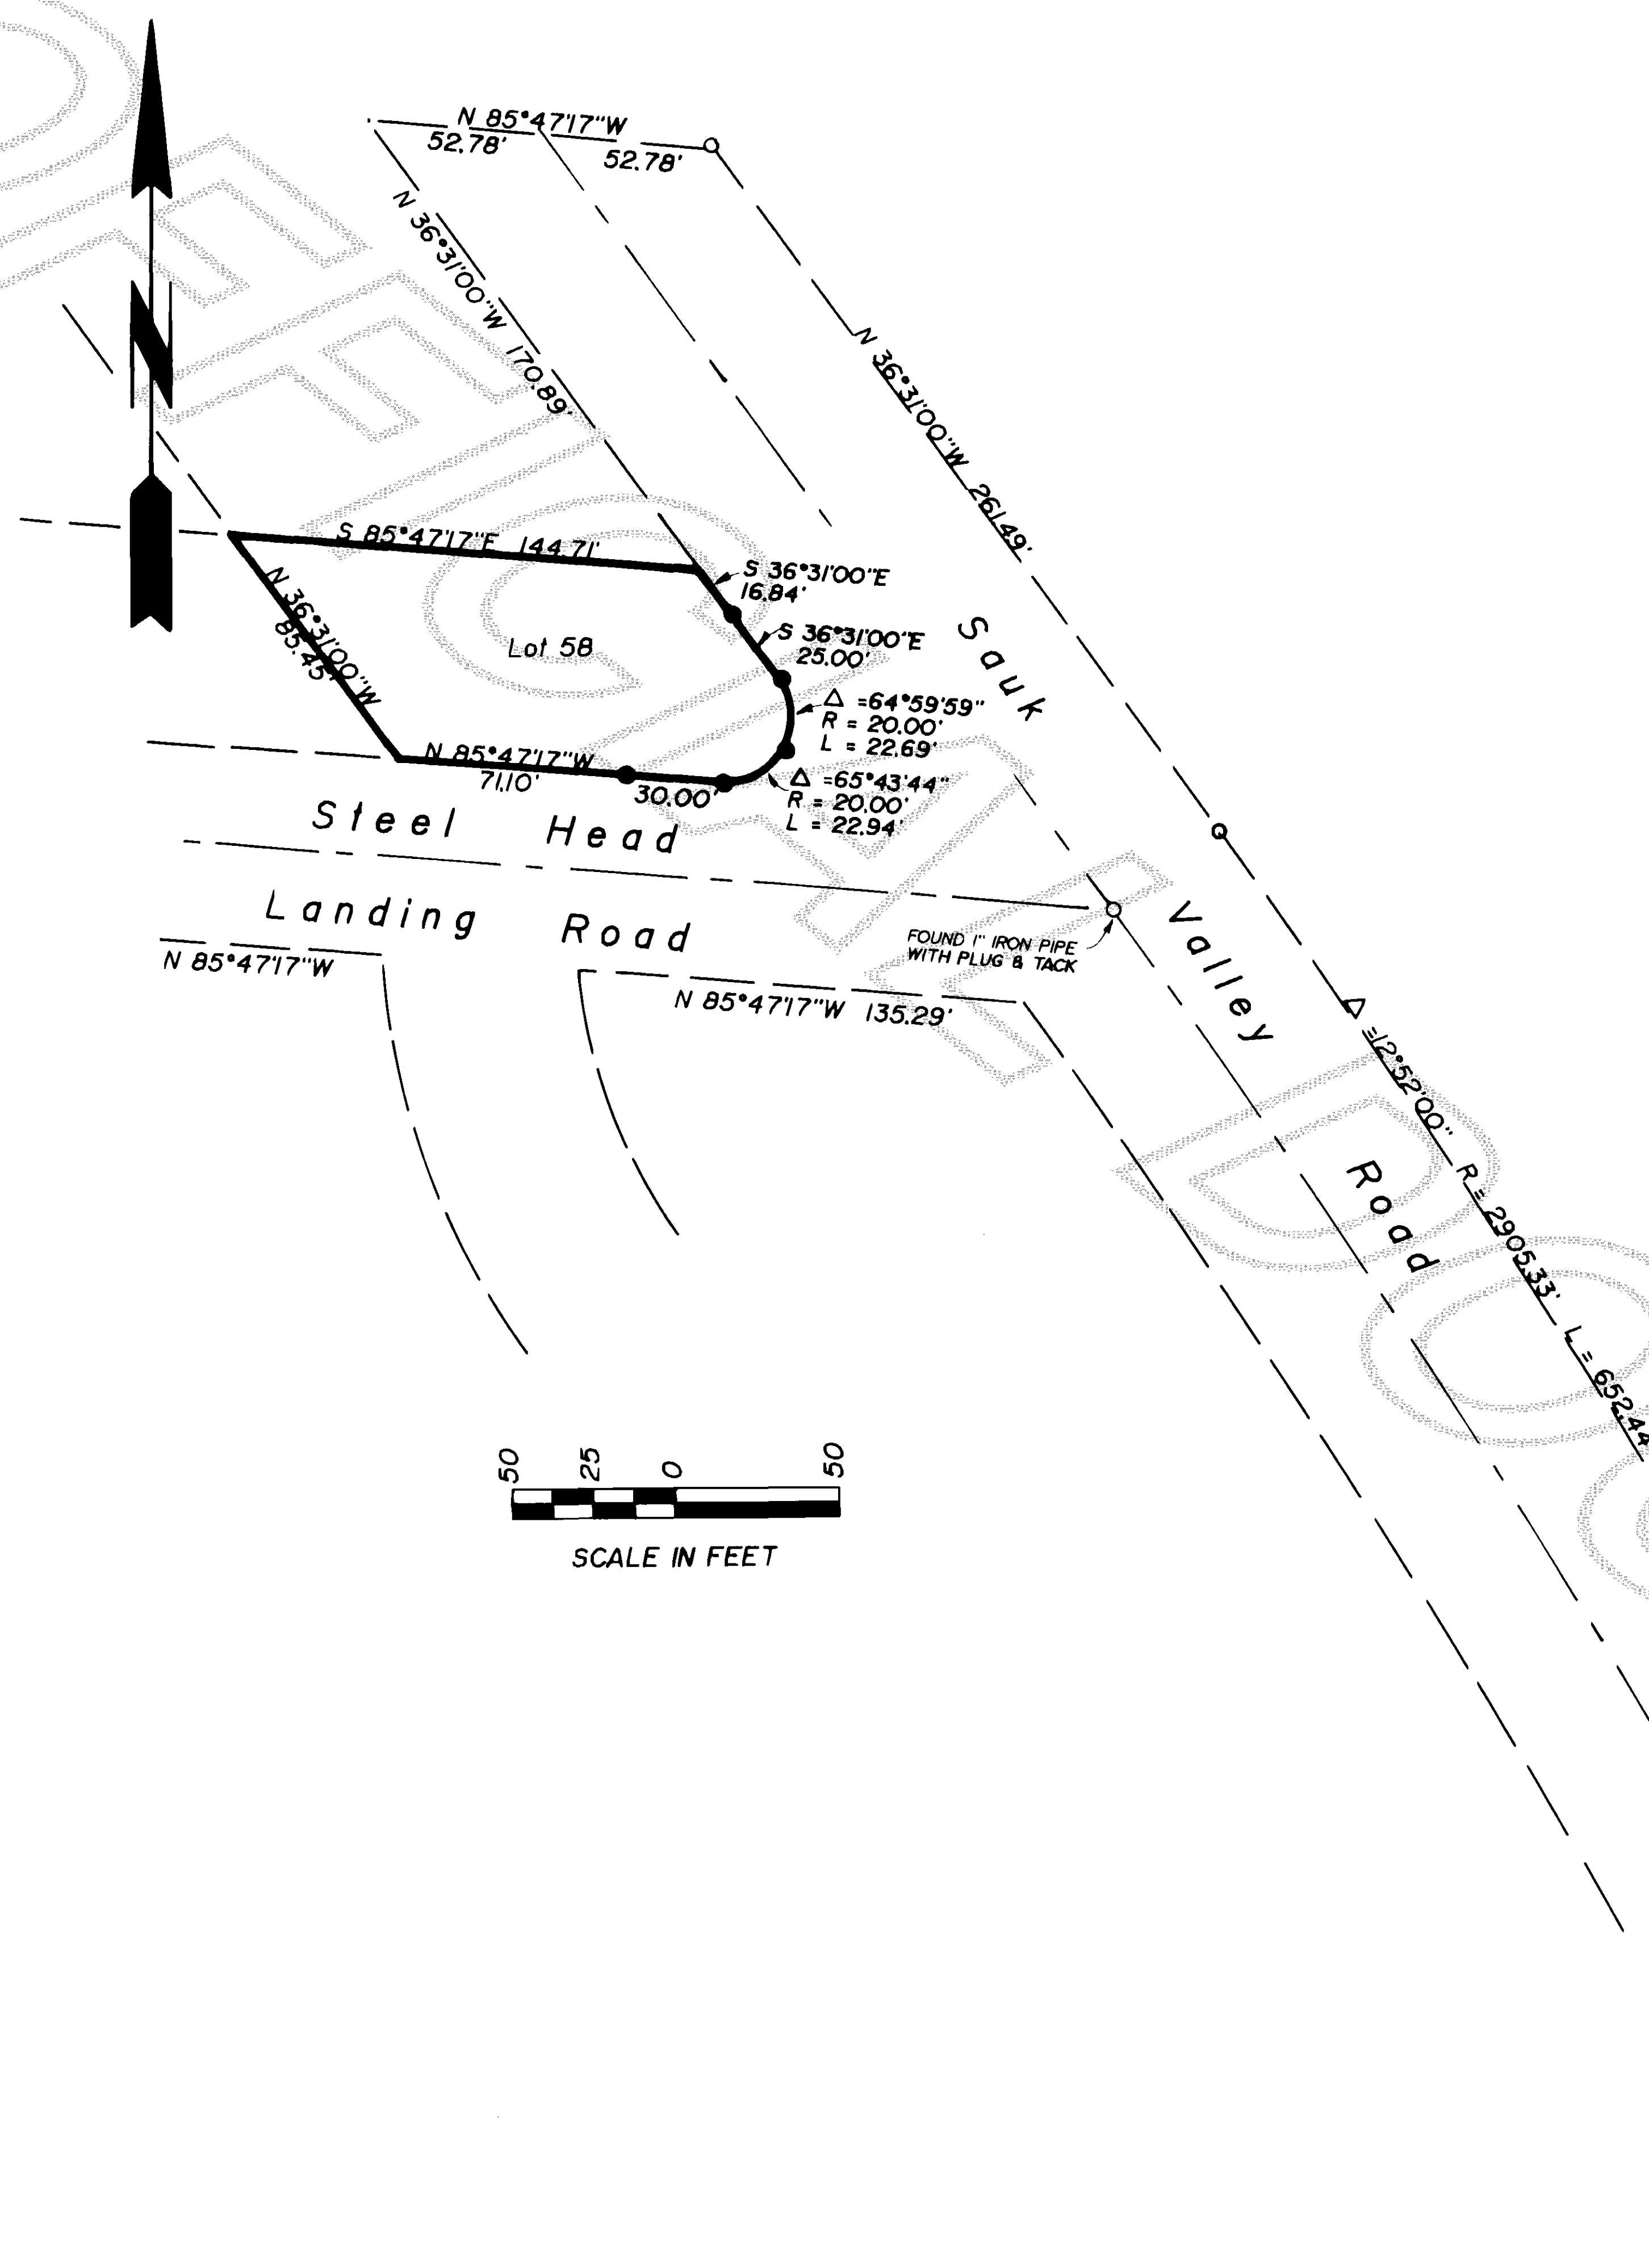

Survey for
CONTEL
of the Northwest



INC. 330 Metcalf St., Sedro-Woolley, WA 98284, (206) 855-8800
2/21/

urveyors

vol 8 of Surveys page 137