


10
+26
-36RECORDED
APR 12

RECORDED BY Leonard & Boudinot

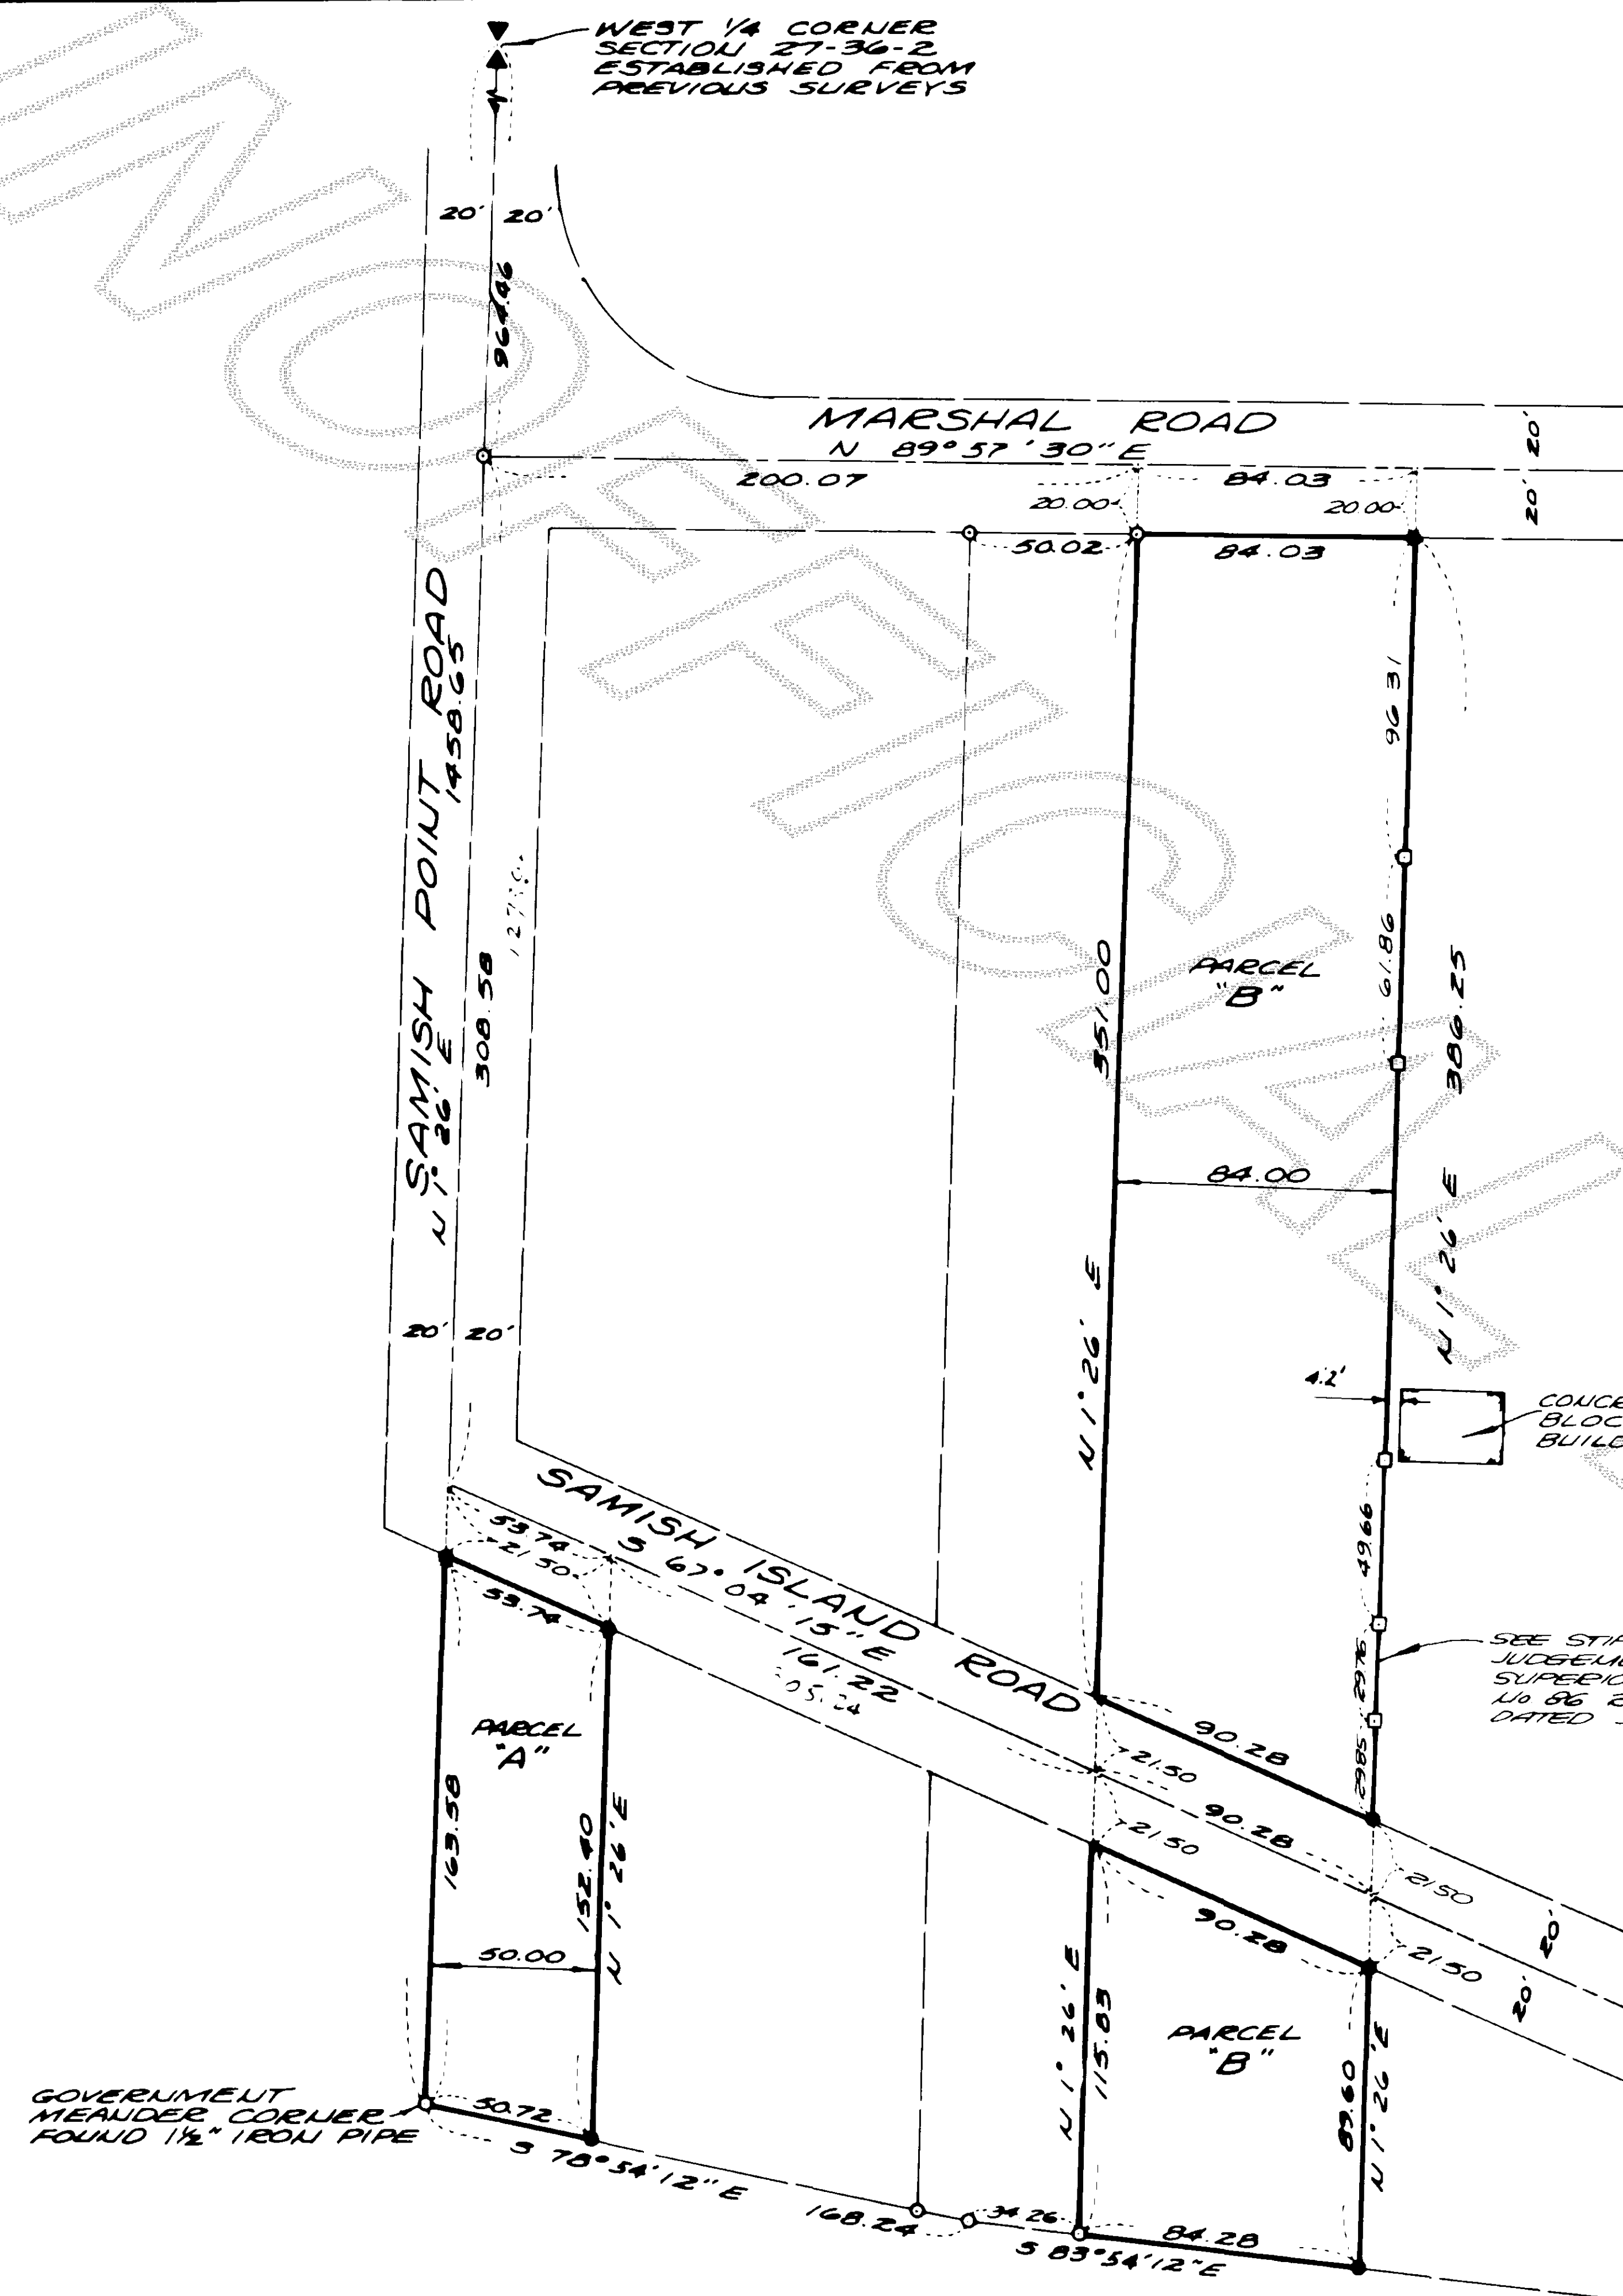

LEGEND

- - DENOTES REBAR WITH YELLOW CAP MARKED "LEONARD 8992", SET.
- - DENOTES REBAR SET ON PROPERTY LINE.
- - DENOTES PIPE OR REBAR SET ON PREVIOUS SURVEY.

LEGAL DESCRIPTION

PARCEL "A"
THE WEST 50 FEET OF THAT PART OF GOVERNMENT LOT 4, SECTION 27, TOWNSHIP 36 NORTH, RANGE 2 EAST, W.M., LYING SOUTH OF THE COUNTY ROAD, KNOWN AS SAMISH ISLAND ROAD.


PARCEL "B"
THAT PART OF LOT 4, SECTION 27, TOWNSHIP 36 NORTH, RANGE 2 EAST, W.M., DESCRIBED AS FOLLOWS:
THE EAST 84 FEET OF THE WEST 284 FEET OF THAT PART OF SAID LOT LYING SOUTH OF THE COUNTY ROAD AS CONVEYED BY DEED RECORDED IN VOLUME 124 OF DEEDS, PAGE 101, IF THE SAME WERE EXTENDED WEST IN A STRAIGHT LINE FROM WHERE SAID ROAD AS CONVEYED ENTERS THE EAST SIDE OF SAID LOT, EXCEPT THAT PORTION CONVEYED TO SKAGIT COUNTY FOR ROAD PURPOSES BY DEED RECORDED APRIL 25, 1946, UNDER AUDITOR'S FILE NO. 391056, AND ALSO EXCEPT COUNTY ROAD.

BASIS OF BEARING - RECORD OF SURVEY
FIELD BOOK 3 OF SURVEYS
AT PAGE 82

SURVEYOR'S CERTIFICATE

This map correctly represents a survey made by me or under my direction in conformance with the requirements of the Survey Recording Act, at the request of
CHESTER HOBERG

John E. Leonard
JOHN E. LEONARD JR. P.E.T.P.L.S.
Certificate No. 8992 Date 3/21/89

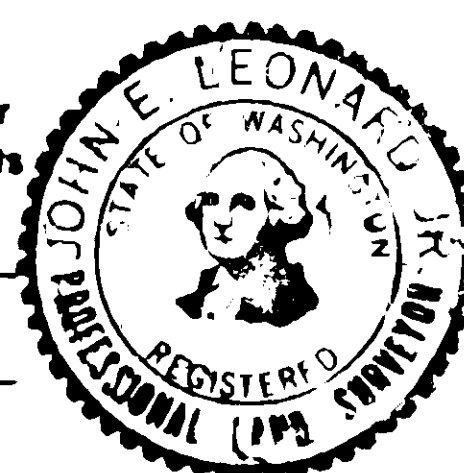

AUDITOR'S CERTIFICATE

Filed for record this 16th day of June 1989, at 8:42 A.M. in Book 8 of Surveys at page 189 at the request of Leonard and Boudinot, Inc. under Auditor's File Number 8906160001

Joey Mastuff
County Auditor Deputy

SURVEY IN GOVERNMENT LOT 4
SECTION 27, TWP. 36 N., RGE. 2 E., W.M.
SKAGIT COUNTY, WASHINGTON

for
CHESTER HOBERG

DWN. BY JTB DATE MARCH 1989
FIELD BOOK: 240 P. 46

LEONARD AND BOUDINOT, INC.
CIVIL ENGINEERS AND LAND SURVEYORS
612 E. FAIRWAY, BURLINGTON, WASHINGTON 98543

SCALE: 1" = 50'
JOB No. 83254