


JERRY MCINTURFF
SKAGG COUNTY AUDITOR

'90 JUL -3 A11:03

RECORDED ✓
REQUEST OF Leonard
& Boudinot

26
38

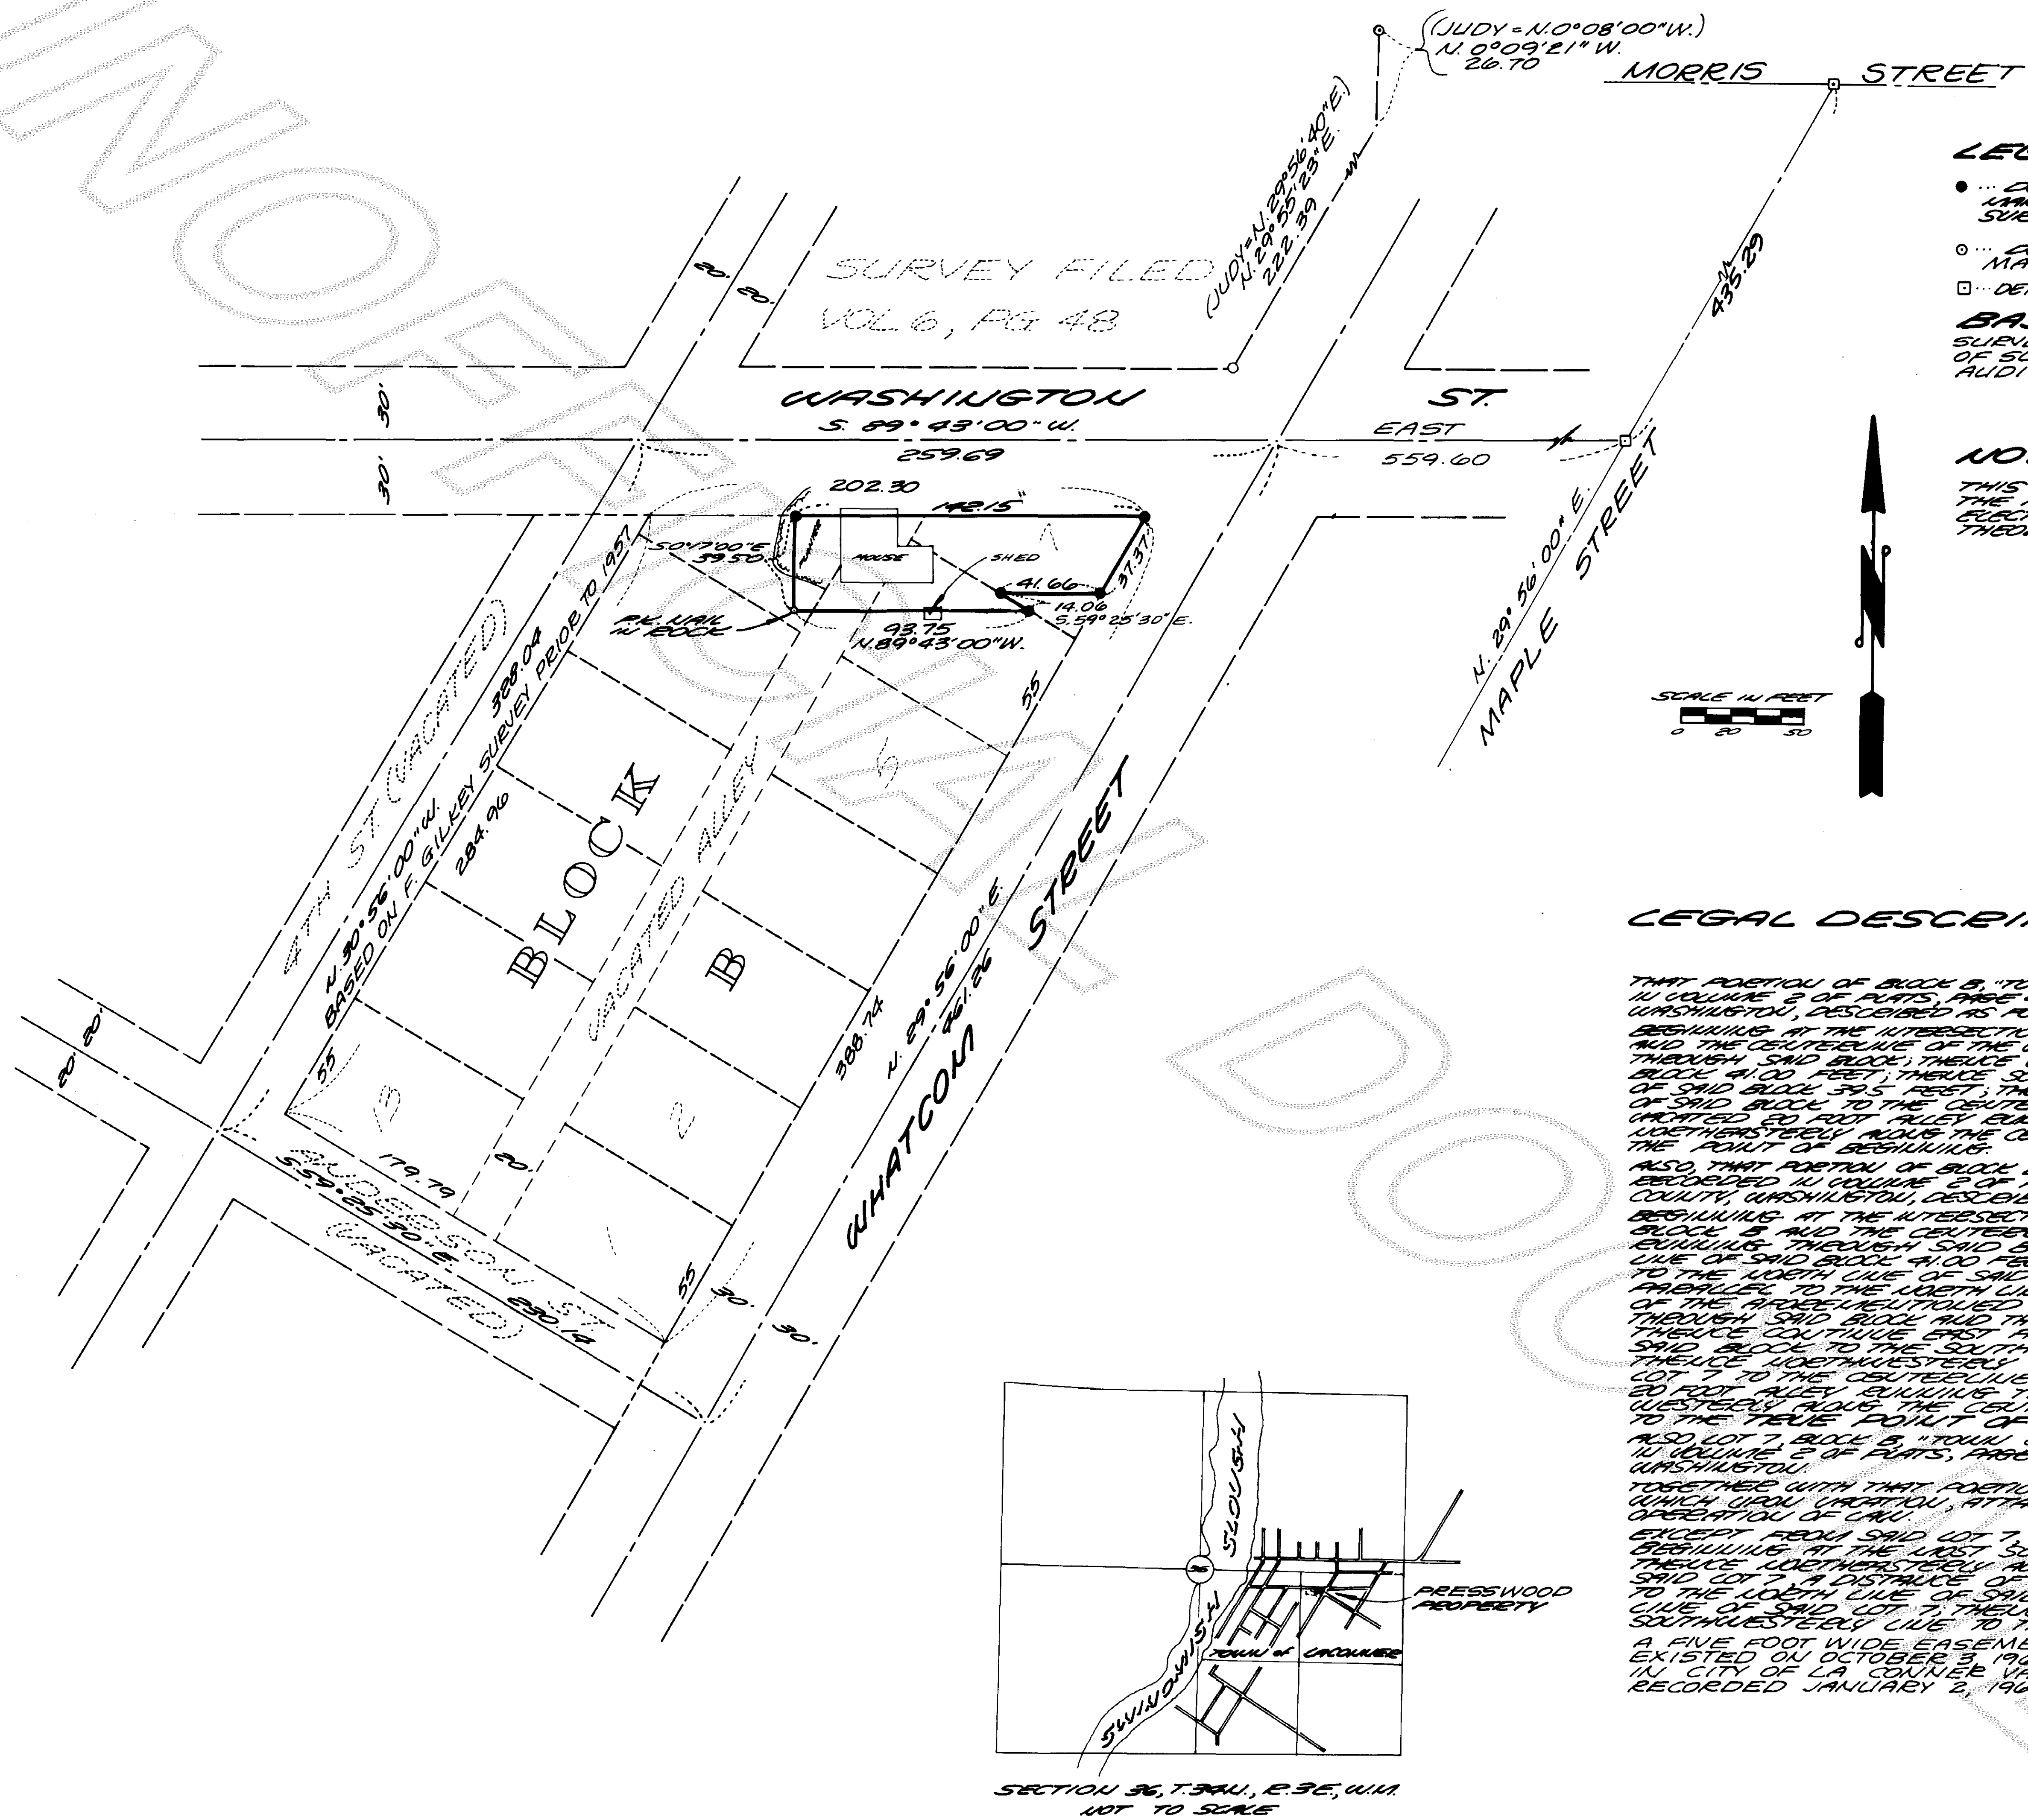

LEGEND

- ... DENOTES BEARS WITH YELLOW CAP MARKED "LEONARD 694E", SET THIS SURVEY.
- ... DENOTES FOUND IRON ROD MARKED "JUDY 1598".
- ... DENOTES CONCRETE MONUMENT IN CASE.

BASIS OF BEARING

SURVEY MAP FILED IN VOLUME 7 OF SURVEYS AT PAGE 67 UNDER AUDITOR'S FILE NO. 8706010002.

NOTE

THIS SURVEY WAS PERFORMED IN THE FIELD USING A TOPCON GTS-2S ELECTRONIC DISTANCE MEASURING THEODOLITE.

LEGAL DESCRIPTION


BEGINNING AT THE INTERSECTION OF THE NORTH LINE OF SAID BLOCK B AND THE CENTERLINE OF THE VACATED 20 FOOT ALLEY RUNNING THROUGH SAID BLOCK; THENCE WEST ALONG THE NORTH LINE OF SAID BLOCK 41.00 FEET; THENCE SOUTH AT RIGHT ANGLES TO THE NORTH LINE OF SAID BLOCK 39.5 FEET; THENCE EAST PARALLEL TO THE NORTH LINE OF SAID BLOCK TO THE CENTERLINE OF THE ABANDONED VACATED 20 FOOT ALLEY RUNNING THROUGH SAID BLOCK; THENCE SOUTHWESTERLY ALONG THE CENTERLINE OF SAID VACATED ALLEY TO THE POINT OF BEGINNING.

BEGINNING AT THE INTERSECTION OF THE NORTH LINE OF SAID BLOCK B AND THE CENTERLINE OF THE VACATED 20 FOOT ALLEY RUNNING THROUGH SAID BLOCK; THENCE WEST ALONG THE NORTH LINE OF SAID BLOCK 41.00 FEET; THENCE SOUTH AT RIGHT ANGLES TO THE NORTH LINE OF SAID BLOCK 39.5 FEET; THENCE EAST PARALLEL TO THE NORTH LINE OF SAID BLOCK TO THE CENTERLINE OF THE ABANDONED VACATED 20 FOOT ALLEY RUNNING THROUGH SAID BLOCK AND THE POINT OF BEGINNING. THENCE CONTINUE EAST PARALLEL TO THE NORTH LINE OF SAID BLOCK TO THE SOUTHERLY LINE OF LOT 7 OF SAID BLOCK; THENCE SOUTHWESTERLY ALONG THE SOUTHERLY LINE OF SAID LOT 7 TO THE CENTERLINE OF THE ABANDONED VACATED 20 FOOT ALLEY RUNNING THROUGH SAID BLOCK; THENCE SOUTHWESTERLY ALONG THE CENTERLINE OF SAID VACATED ALLEY TO THE POINT OF BEGINNING.


EXCEPT FROM SAID LOT 7, THE FOLLOWING DESCRIBED TRACT: BEGINNING AT THE LAST SOUTHERLY CORNER OF SAID LOT 7; THENCE SOUTHWESTERLY ALONG THE SOUTHERLY LINE OF SAID LOT 7 A DISTANCE OF 21.37 FEET; THENCE WEST PARALLEL TO THE NORTH LINE OF SAID LOT 7 TO THE SOUTHWESTERLY CORNER OF SAID LOT 7; THENCE SOUTHWESTERLY ALONG SAID SOUTHWESTERLY LINE TO THE POINT OF BEGINNING.


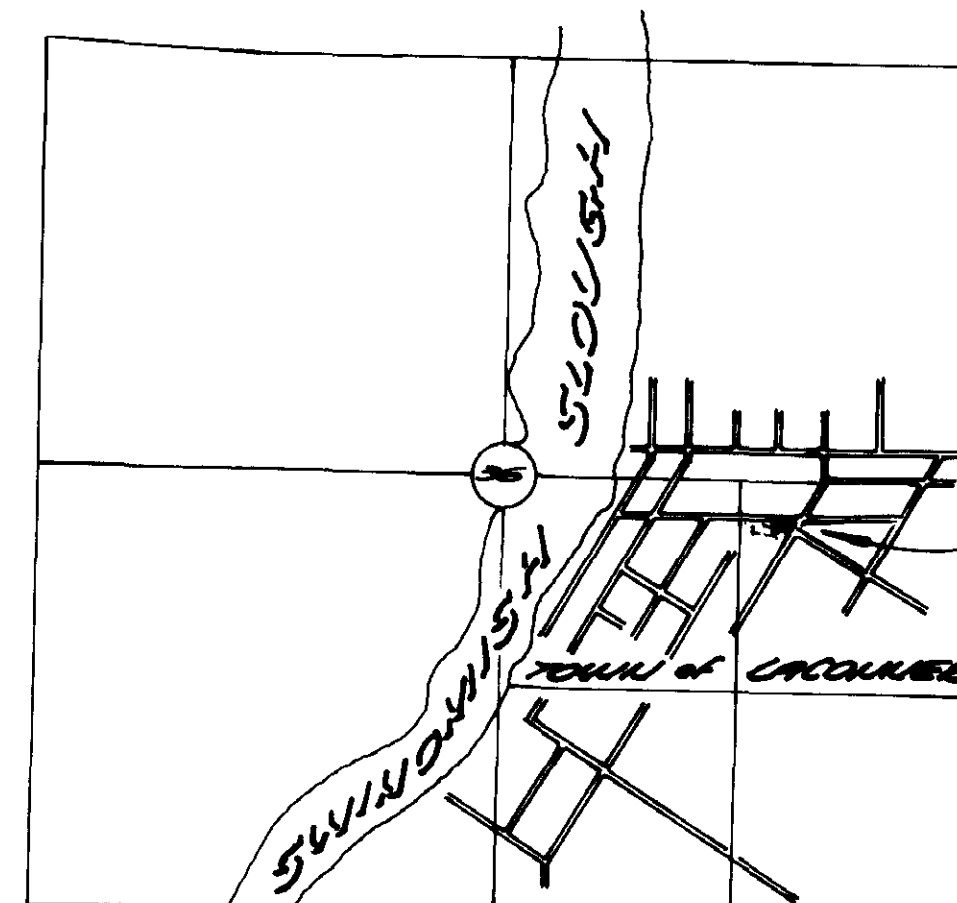


NOT TO SCALE

SURVEYOR'S CERTIFICATE

This map correctly represents a survey made by me or under my direction in conformance with the requirements of the Survey Recording Act, at the request of

WILMA PRESSWOOD
Certificate No. 694E Date 5/12/90

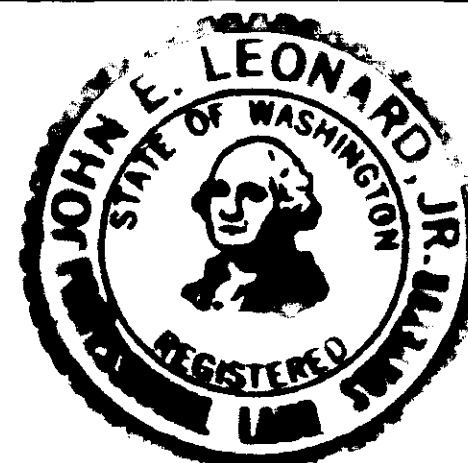

AUDITOR'S CERTIFICATE


Jerry McInturff County Auditor
Judith E. Bryant By Deputy


FOR:
WILMA PRESSWOOD

DWN BY: SS DATE: APRIL '90
FIELD BOOK: COOSELEAF

LEONARD AND BOUDINOT, INC.
CIVIL ENGINEERS AND LAND SURVEYORS
603 S. 1st Street, Mount Vernon, Washington 336-5751

SCALE: 1" = 50'
JOB NO.: 90089