


Survey in the NE1/4 of the NW1/4 and in the NW1/4 of the NE1/4 of Section 26, and in the SW1/4 of the SE1/4 of Section 23, Twp. 34 N., Rng. 4 E., W.M. Short Plat No. 91-074

Vicinity Sketch

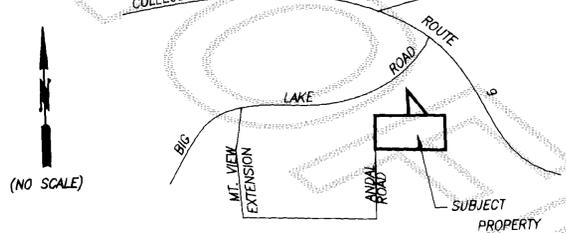

Legal Description


PARCEL A - The north half of the northwest quarter of the northeast quarter of Section 26, Township 34 N., Range 4 E., W.M.

PARCEL C - That portion of the north half of northeast quarter of the northwest quarter of Section 26, Township 34 N., Range 4 E., W.M., described as follows: Beginning at the northeast corner of said north half of the northeast quarter of the northwest quarter...

TOGETHER WITH that portion of the northeast quarter of the northwest quarter of Section 26, Township 34 N., Range 4 E., W.M., described as follows: Commencing at the northeast corner of said subdivision; thence N 88°42'30"W along the north line thereof...

EXCEPT that portion of the northeast quarter of the northeast quarter of the northwest quarter of Section 23, Township 34 N., Range 4 E., W.M., described as follows: Beginning at the southeast corner of said subdivision; thence N 88°33'52"W along the south line thereof...

PARCEL E - Tract C of Short Plat No. 10-87, approved August 28, 1987, and recorded September 1, 1987, in Volume 7 of Short Plats, page 189, under AF#8709010050, records of Skagit County, Washington; being a portion of Section 23, Township 34 N., Range 4 E., W.M.

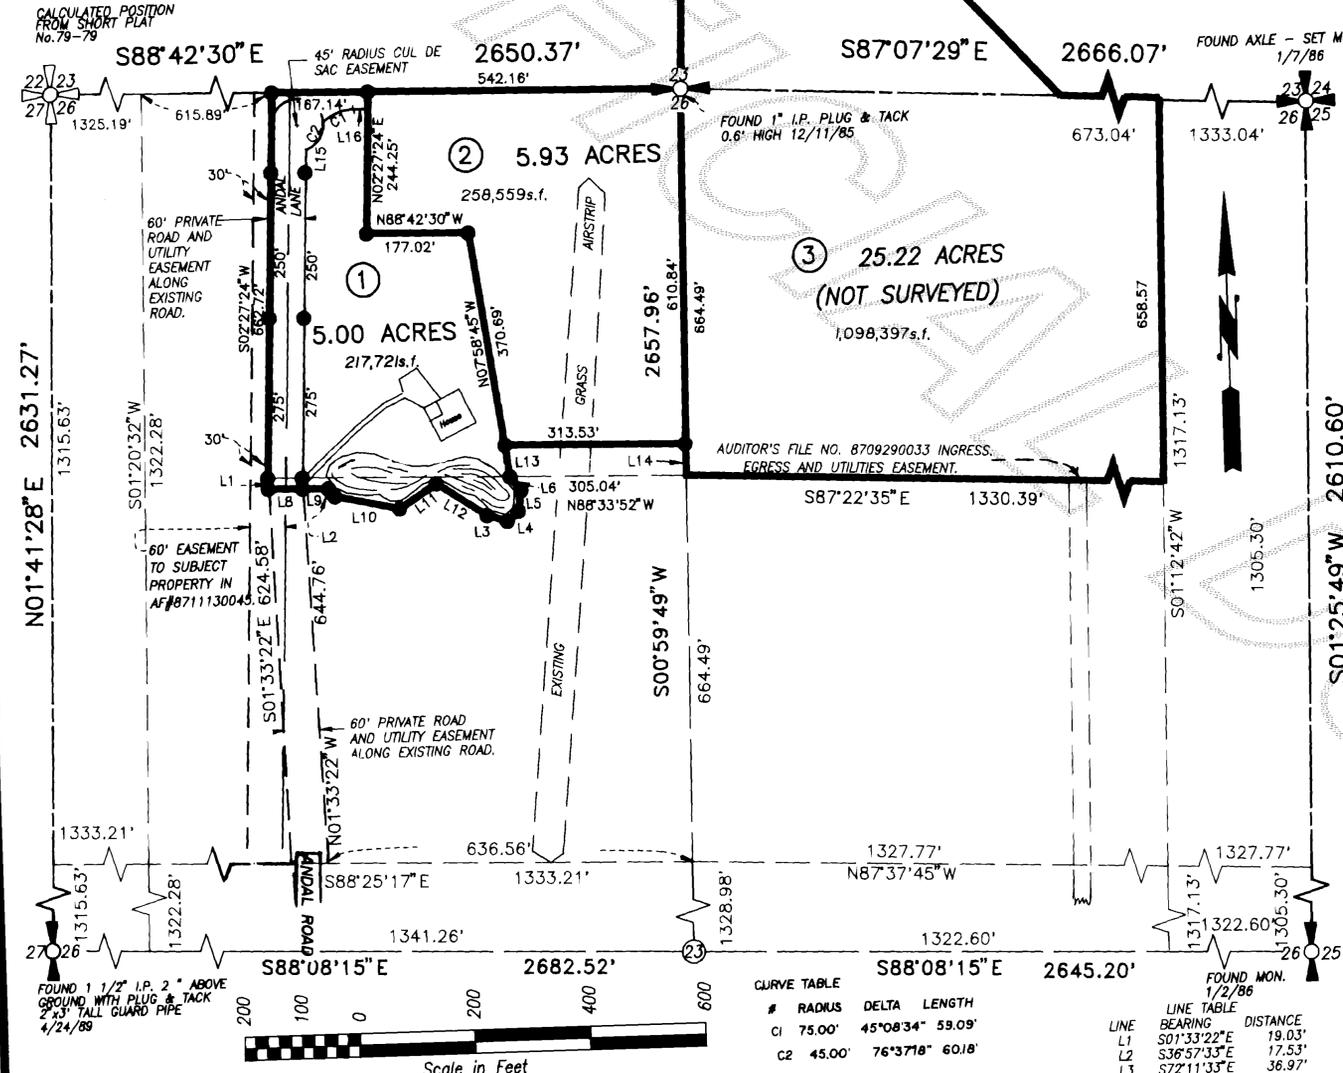

Notes

- 1. Short plat number and date of approval shall be included in all deeds and contracts.
2. All maintenance and construction of private roads shall be the responsibility of the lot owners.
3. ZONING - Rural (RU)
4. WATER - Individual wells: Water of sufficient quality and quantity for normal domestic purposes is not provided at the time of filing the plat...

Legend

- Set 1/2" X 18" reinf. rod with yellow plastic cap marked "SKA SURV 17651" and white 2" X 2" witness stake, except as noted.

Treasurer's Certificate

This is to certify that all taxes heretofore levied and which have become a lien on the lands herein described have been fully paid and discharged according to the records of my office up to and including the year 1991.

Linda Patterson for Skagit County Treasurer, Judyann Merish

12-27-91 Date

Consent

Know all men by these presents that we the undersigned subdividers hereby certify that this short plat is made as our free and voluntary act and deed.

Signatures of William A. Yarcho, Vicky Ann Yarcho, Madlyn Mae Yarcho, and Interest Savings Bank.

Acknowledgements

State of Washington County of SKAGIT I certify that I know or have satisfactory evidence that William A. Yarcho & Vicky Ann Yarcho and Madlyn Mae Yarcho signed this instrument and acknowledged it to be his/her free and voluntary act for the uses and purposes mentioned in the instrument.

Notary signature Charles P. Jennings, Title Notary, Date Dec. 4, 1991, My appointment expires 11/1/95

State of Washington County of Skagit I certify that I know or have satisfactory evidence that Charles P. Jennings signed this instrument, on oath stated that he/she was authorized to execute the instrument and acknowledged it as the Assistant Vice President of Interest Savings Bank to be the free and voluntary act of such party for the uses and purposes mentioned in the instrument.

Notary signature Susan A. Notley, Title Notary, Date December 4, 1991, My appointment expires December 22, 1992

Approvals

The within and foregoing short plat is approved in accordance with the provisions of the Skagit County Short Plat Ordinance this 30th day of Dec 1991.

Signatures of Short Plat Administrator and County Engineer.

Short Plat for William and Vicky Yarcho

AUDITOR'S CERTIFICATE: Filed for record this 31st day of Dec 1991 at 11 minutes past 10 o'clock of A.M. and recorded in Volume 10 of Short Plats at page 41 records of Skagit County, Wa.

SURVEYOR'S CERTIFICATE: This map correctly represents a survey made by me or under my direction in conformance with the Survey Recording Act in October 1991 at the request of William and Vicky Yarcho.



Surveyors INC. 806 Metcalf St., Sedro-Woolley, WA 98284 Phone: (206) 855-2121 FAX: (206) 855-1658

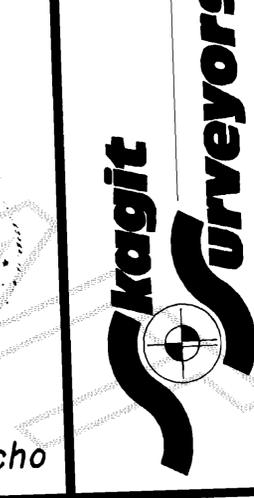


Table with columns: DATE, REVISION, BY, JOB#, DRAWN, CHECKED, DATE, SCALE, SHEET. Values include JOB# 750-88, DATE 22OCT91, SCALE 1" = 200', SHEET 1 OF 1.