



10
26
38

Cascade Surveying

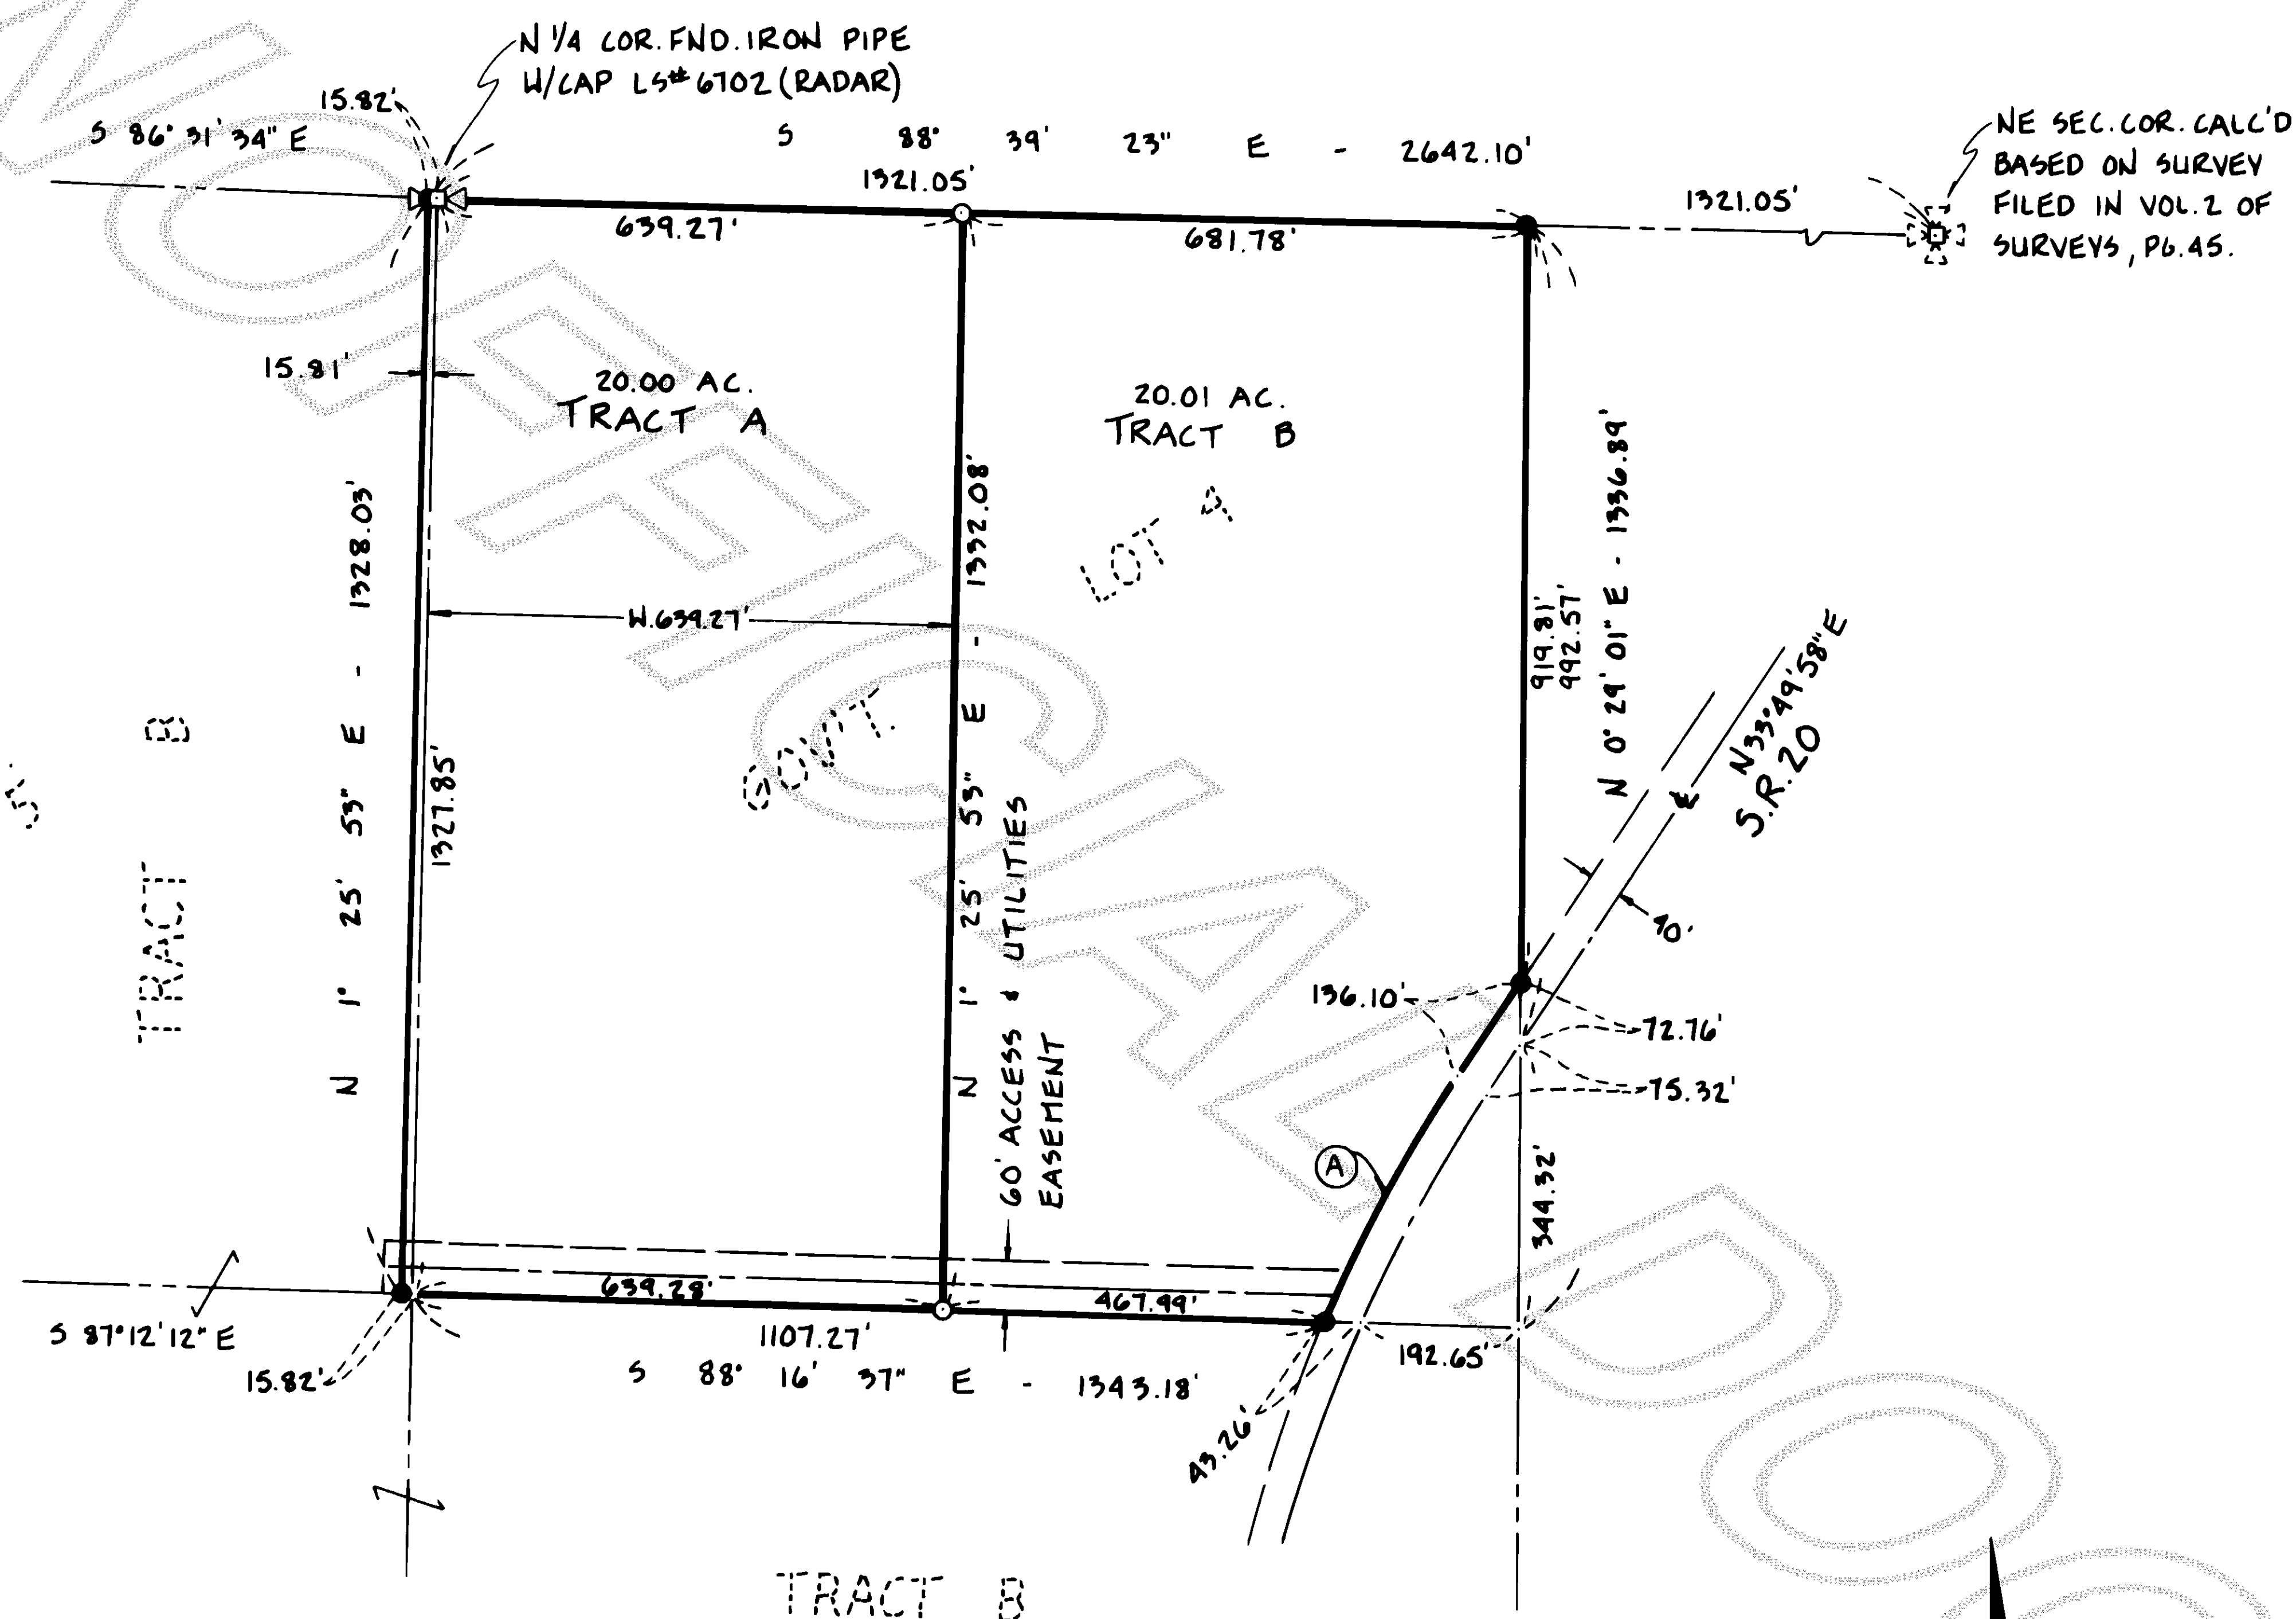

CURVE DATA

Δ	R	L
9° 58' 25"	1449.36'	339.42'

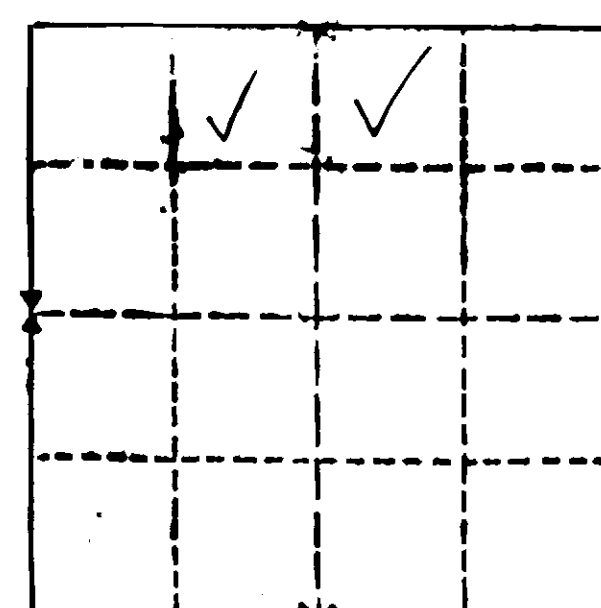

TOTAL PARCEL LEGAL DESCRIPTION

PARCEL 1 OF 20 ACRE SEGREGATION RECORDED
IN VOL. 12 OF SURVEYS, PG. 59, UNDER AP# 9201130111,
RECORDS OF SKAGIT CO., WA.

SITUATE IN SKAGIT CO., WA.

LEGEND


- ~ DENOTES FND. REBAR & CAP L5# 12716 SET
PREVIOUS SURVEY (VOL. 12 OF SURVEYS, PG. 59)
- ~ DENOTES REBAR & CAP L5# 12716 SET THIS SURVEY.

THIS SURVEY DOES NOT PURPORT TO SHOW ALL
EASEMENTS OF RECORD OR OTHERWISE.
SURVEY INSTRUMENT USED: LIETZ 5" TOTAL STATION.
SURVEY PROCEDURE USED: CLOSED TRAVERSE.
FOR SUBDIVISION INFO. SEE SURVEY RECORDED IN VOL. 12
OF SURVEYS, PG. 59, RECORDS OF SKAGIT CO., WA.
BASIS OF BEARINGS: ASSUMED MAGNETIC NORTH

20 ACRE SEGREGATION

survey for PORTION NW 1/4, NE 1/4, SEC. 6, T 35 N, R 11 E, W. M.
GOLDEN PHOENIX TRADING

survey by
Cascade Surveying & Engineering, Inc.

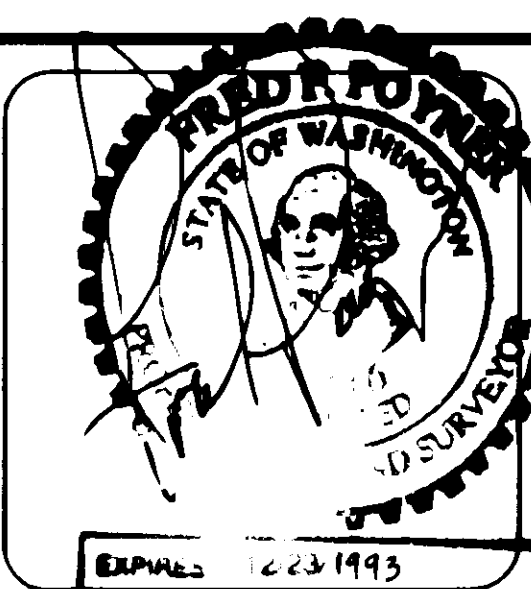

RECORDING CERTIFICATE

FILED FOR RECORD BY **CASCADE SURVEYING & ENGINEERING**
THIS 23rd DAY OF January, 1997 A.D., AT 09
MINUTES PAST 4 O'CLOCK P. M.; AND RECORDED IN
VOLUME 12 OF SURVEYS ON PAGE 69
RECORDS OF SKAGIT COUNTY, WASHINGTON.

[Signature]
COUNTY AUDITOR

[Signature]
DEPUTY AUDITOR

SURVEYORS CERTIFICATE

THIS MAP CORRECTLY REPRESENTS A SURVEY MADE BY ME OR UNDER MY
DIRECTION IN CONFORMANCE WITH THE REQUIREMENTS OF THE SURVEY
RECORDING ACT, AT THE REQUEST OF **GOLDEN PHOENIX TRADING**
THIS 16 DAY OF JANUARY, 19 97
[Signature] L.S. NO. 12716
REGISTERED LAND SURVEYOR

SCALE: 1"=200'

DRAWN BY: P.C.

CHECKED BY:

DATE: 1-16-97

JOB NUMBER

9432

F.B. NO. SL31.32

6/94