

'92 JUL 30 23:11

LORRAINE CO.
BOW, WASHINGTON102
2/28/92
Azimuth**CONSENT**

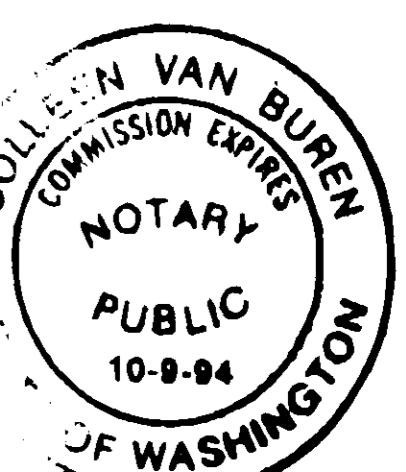
KNOW ALL PERSONS BY THESE PRESENTS
THAT THE UNDERSIGNED SUBDIVIDERS HEREBY
CERTIFY THAT THIS SHORT PLAT IS MADE AS
THEIR FREE AND VOLUNTARY ACT AND DEED.

Ronald Schultz *Peter J. Poeschel*
RONALD SCHULTZ PETER J. POESCHEL

ACKNOWLEDGEMENT

STATE OF WASHINGTON
COUNTY OF SKAGIT
ON THIS 3rd DAY OF JULY 1991 BEFORE
ME, THE UNDERSIGNED, A NOTARY PUBLIC IN
AND FOR THE STATE OF WASHINGTON, DULY
COMMISSIONED AND SWORN, PERSONALLY,
APPEARED RONALD SCHULTZ AND PETER J.
POESCHEL TO ME KNOWN TO BE THE PRESIDENT
AND SECRETARY, RESPECTIVELY OF POESCHEL
AND SCHULTZ INC., A WASHINGTON CORPORATION
THAT HAVE EXECUTED THE FOREGOING INSTRUMENT AND
THAT HAVE AGREED THE SAME INSTEAD TO BE
THE FREE AND VOLUNTARY ACT AND DEED OF SAID
CORPORATION, FOR THE PURPOSES AND OATH STATED
THEREIN, MENTIONED AND ON OATH STATED
THAT THEY ARE AUTHORIZED TO EXECUTE THE
SAID INSTRUMENT.

Colleen Van Buren
NOTARY PUBLIC IN AND FOR
THE STATE OF WASHINGTON.
RESIDING AT BOW
MY COMMISSION EXPIRES
OCTOBER 9, 1994

**SURVEYOR'S CERTIFICATE**

I HEREBY CERTIFY THAT THE BOUNDARIES
OF THIS SHORT PLAT AND THE ROADS WITHIN
HAVE BEEN SURVEYED AND MONUMENTED
AND THAT ALL DISTANCES AND Bearings
ARE ACCURATE.

Stuart B. Van Buren, Jr.
STUART B. VAN BUREN, JR., P.L.S.
CERTIFICATE NO. 21591
DATE 7/3/92

**TREASURER'S CERTIFICATE**

THIS IS TO CERTIFY THAT ALL TAXES HERETO-
FORE LEVIED AND WHICH HAVE BECOME
A LIEN UPON THE LANDS HEREIN DE-
SCRIBED HAVE BEEN FULLY PAID AND DIS-
CHARGED ACCORDING TO THE RECORDS
OF MY OFFICE, UP TO AND INCLUDING THE
YEAR 1992. THIS 21st DAY OF JULY, 1992.

Judith Marnach *John D. Thompson*
SKAGIT COUNTY TREASURER
Deputy

APPROVALS

THE WITHIN AND FOREGOING SHORT PLAT
IS APPROVED IN ACCORDANCE WITH THE
PROVISIONS OF THE SKAGIT COUNTY SHORT
PLAT ORDINANCE THIS 14th DAY OF
JULY 1992.

Douglas Bennett *John D. Thompson*
SHORT PLAT APPROVALS
ADMINISTRATOR CO. ENGINEER

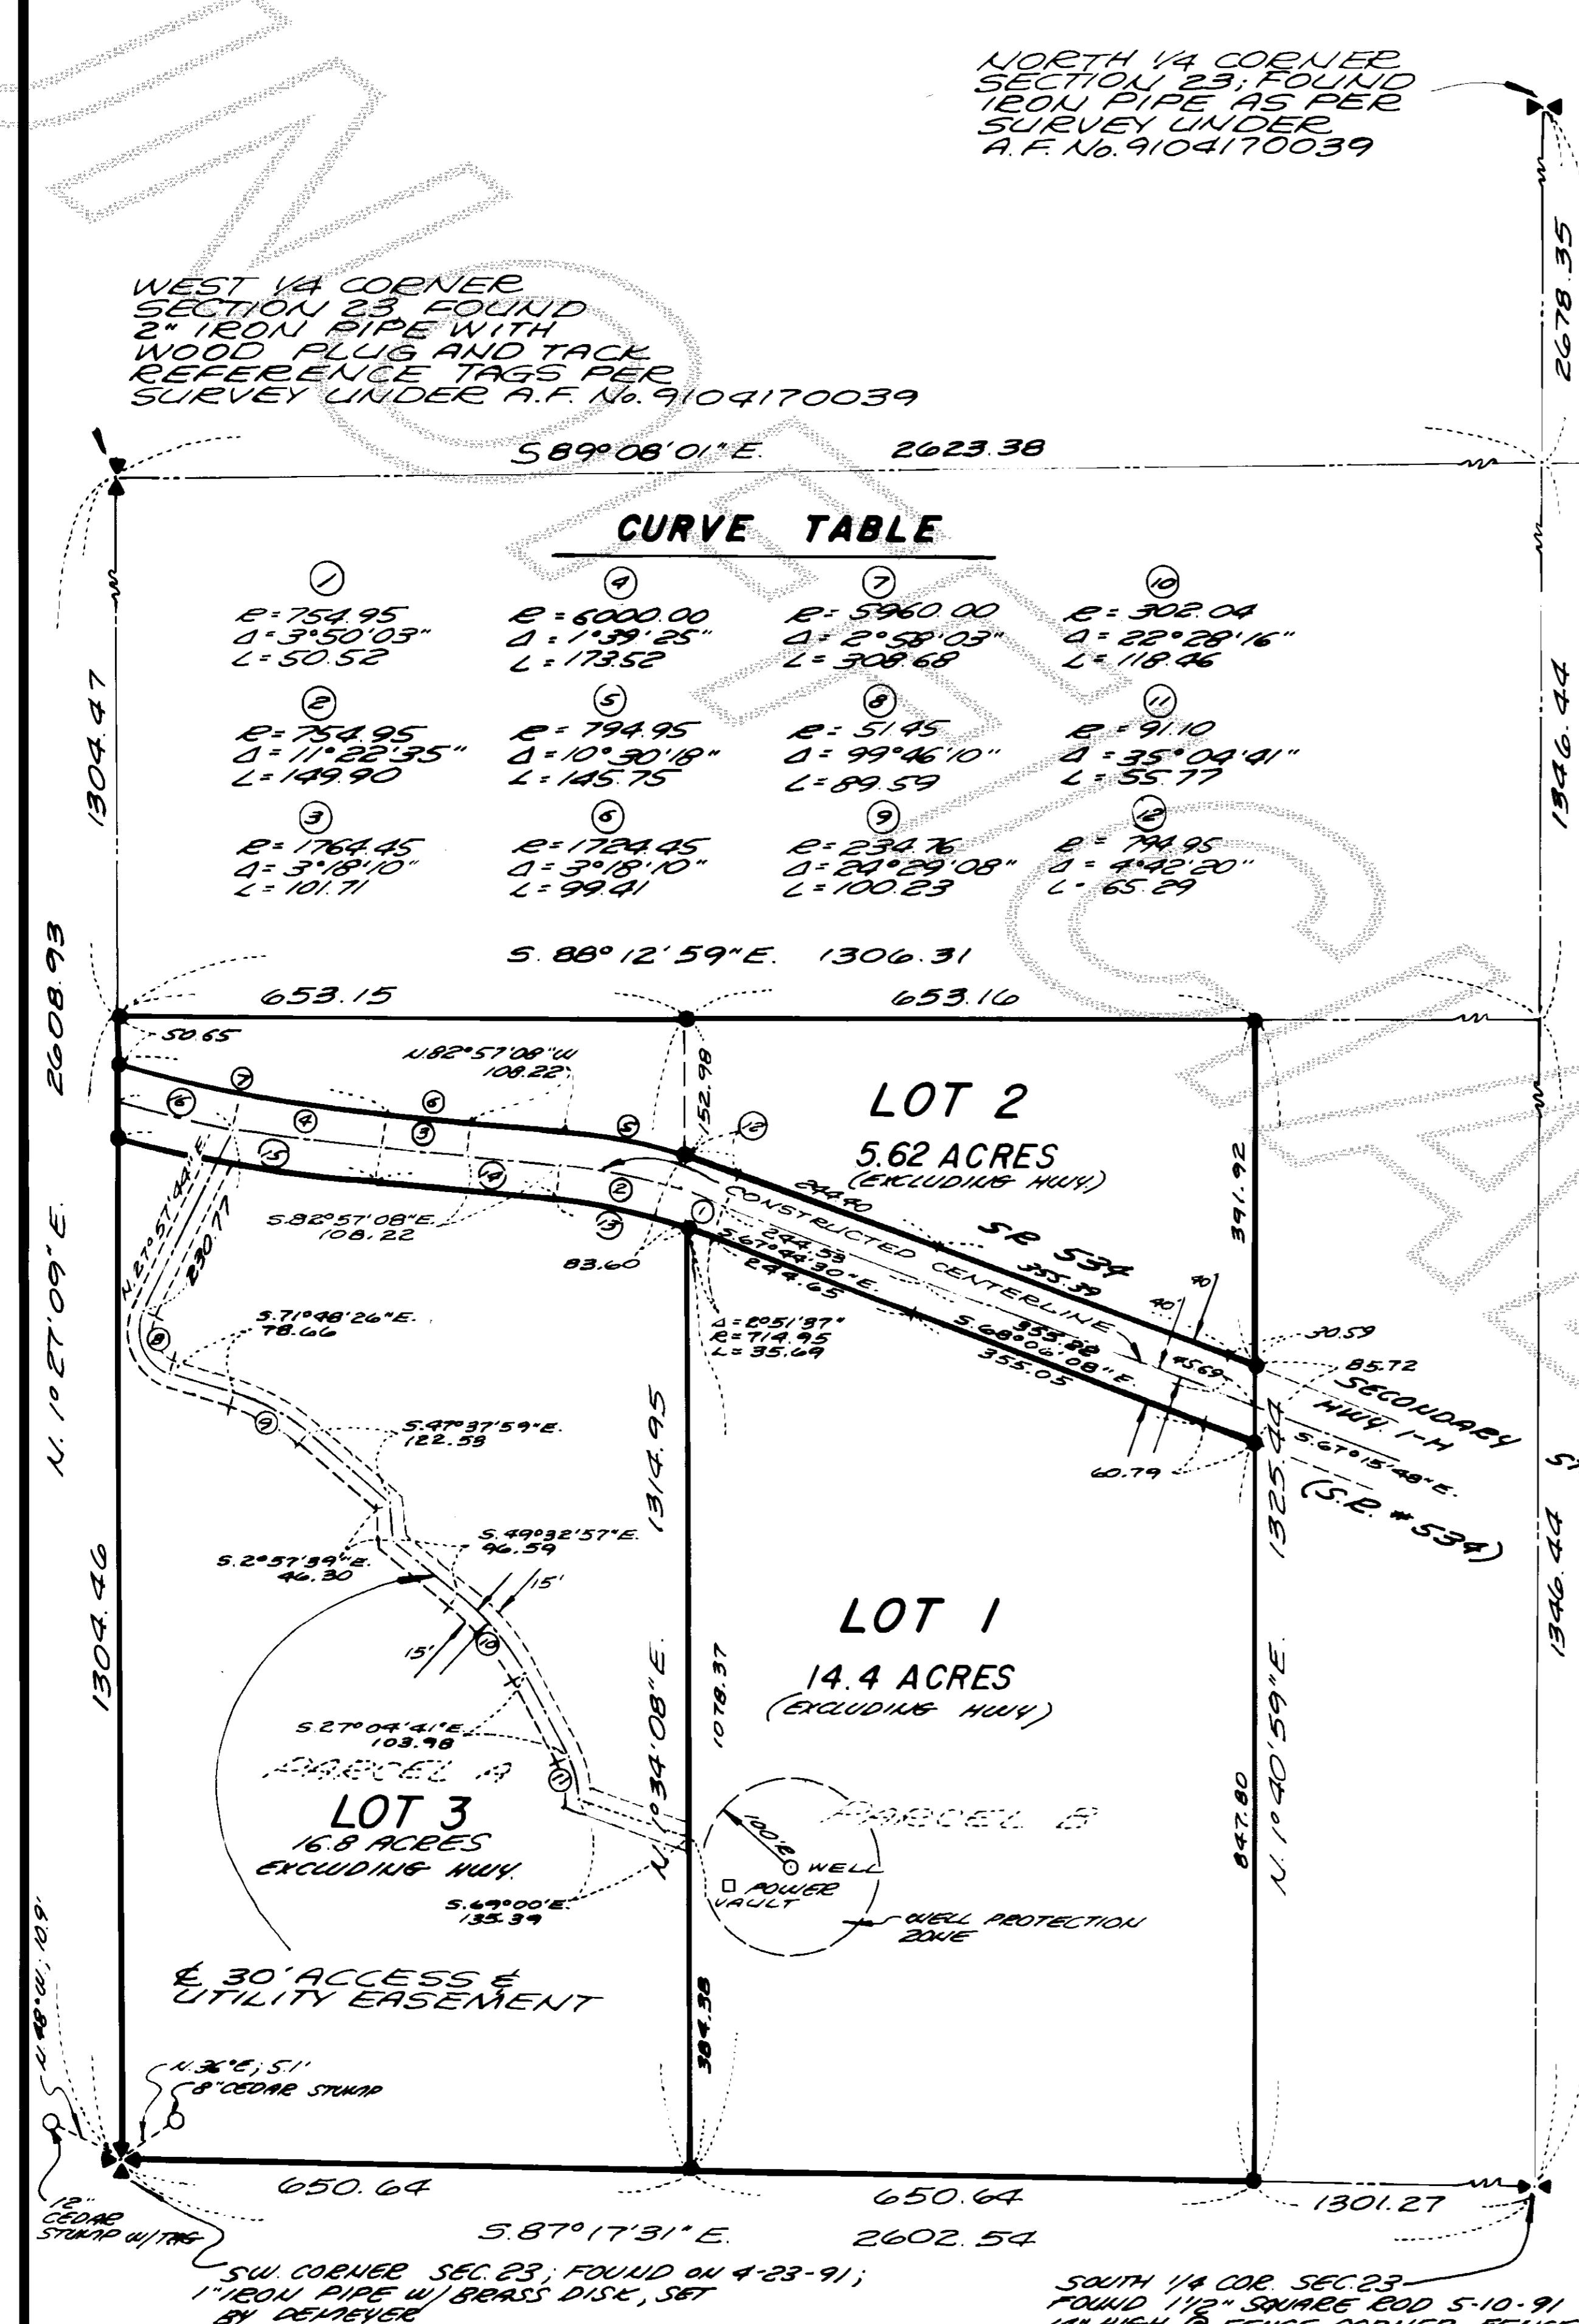
SHORT PLAT NO. 91-053 DATE _____

SHORT PLAT

IN THE S.W. 1/4 OF THE S.W. 1/4 OF
SECTION 23, TWP. 33 N., R. 4 E.

for SCOTT & ALLENE LIZOTTE

DRN. BY: J.H.	AZIMUTH NORTHWEST, INC. 1595 WOOD ROAD BOW, WASHINGTON 724-7326	SHEET: 1 OF 1
CHKD. BY: S.V.B.		

**AUDITOR'S CERTIFICATE**

FILED FOR RECORD THIS 30th DAY OF JULY 1992 AT 3:10 PM. IN BOOK #106 OF SHORT PLATS AT PAGE 106 AT THE REQUEST OF AZIMUTH NORTHWEST, INC. UNDER AUDITOR'S FILE NO. 92-073600000
Jerry Mcintire *Deputy Auditor*
SKAGIT COUNTY AUDITOR BY *Deputy*