

Survey in the SW1/4 of the NE1/4 of Section 24, Twp. 35 N., Rng. 4 E., W.M.

FOUND 1" X 1 1/2" STEEL ROD 2" HIGH AT FENCE CORNER 6/19/86 DURING SURVEY FILED IN VOLUME 7 OF SHORT PLATS AT PAGE 133


FOUND BRASS DISC 0.30 FEET DEEP IN CENTERLINE OF HIGHWAY 9 6/15/83

FOUND PLASTIC CAP, ILLEGIBLE, AT THE INTERSECTION OF MURDOCK STREET AND MUNRO STREET 2/14/91

FOUND CONCRETE MONUMENT WITH "JUDY" PLASTIC CAP IN CASE AND COVER AT THE INTERSECTION OF PUGET STREET AND MUNRO STREET 2/21/90

FOUND 2 NAILS WITH FLASHERS AT THE INTERSECTION OF GIBSON STREET AND MURDOCK STREET 2/12/93 HELD MOST NORTHERLY NAIL

FOUND CONCRETE MONUMENT WITH "JUDY" PLASTIC CAP IN CASE AND COVER AT THE INTERSECTION OF GIBSON STREET AND PUGET STREET 2/12/93

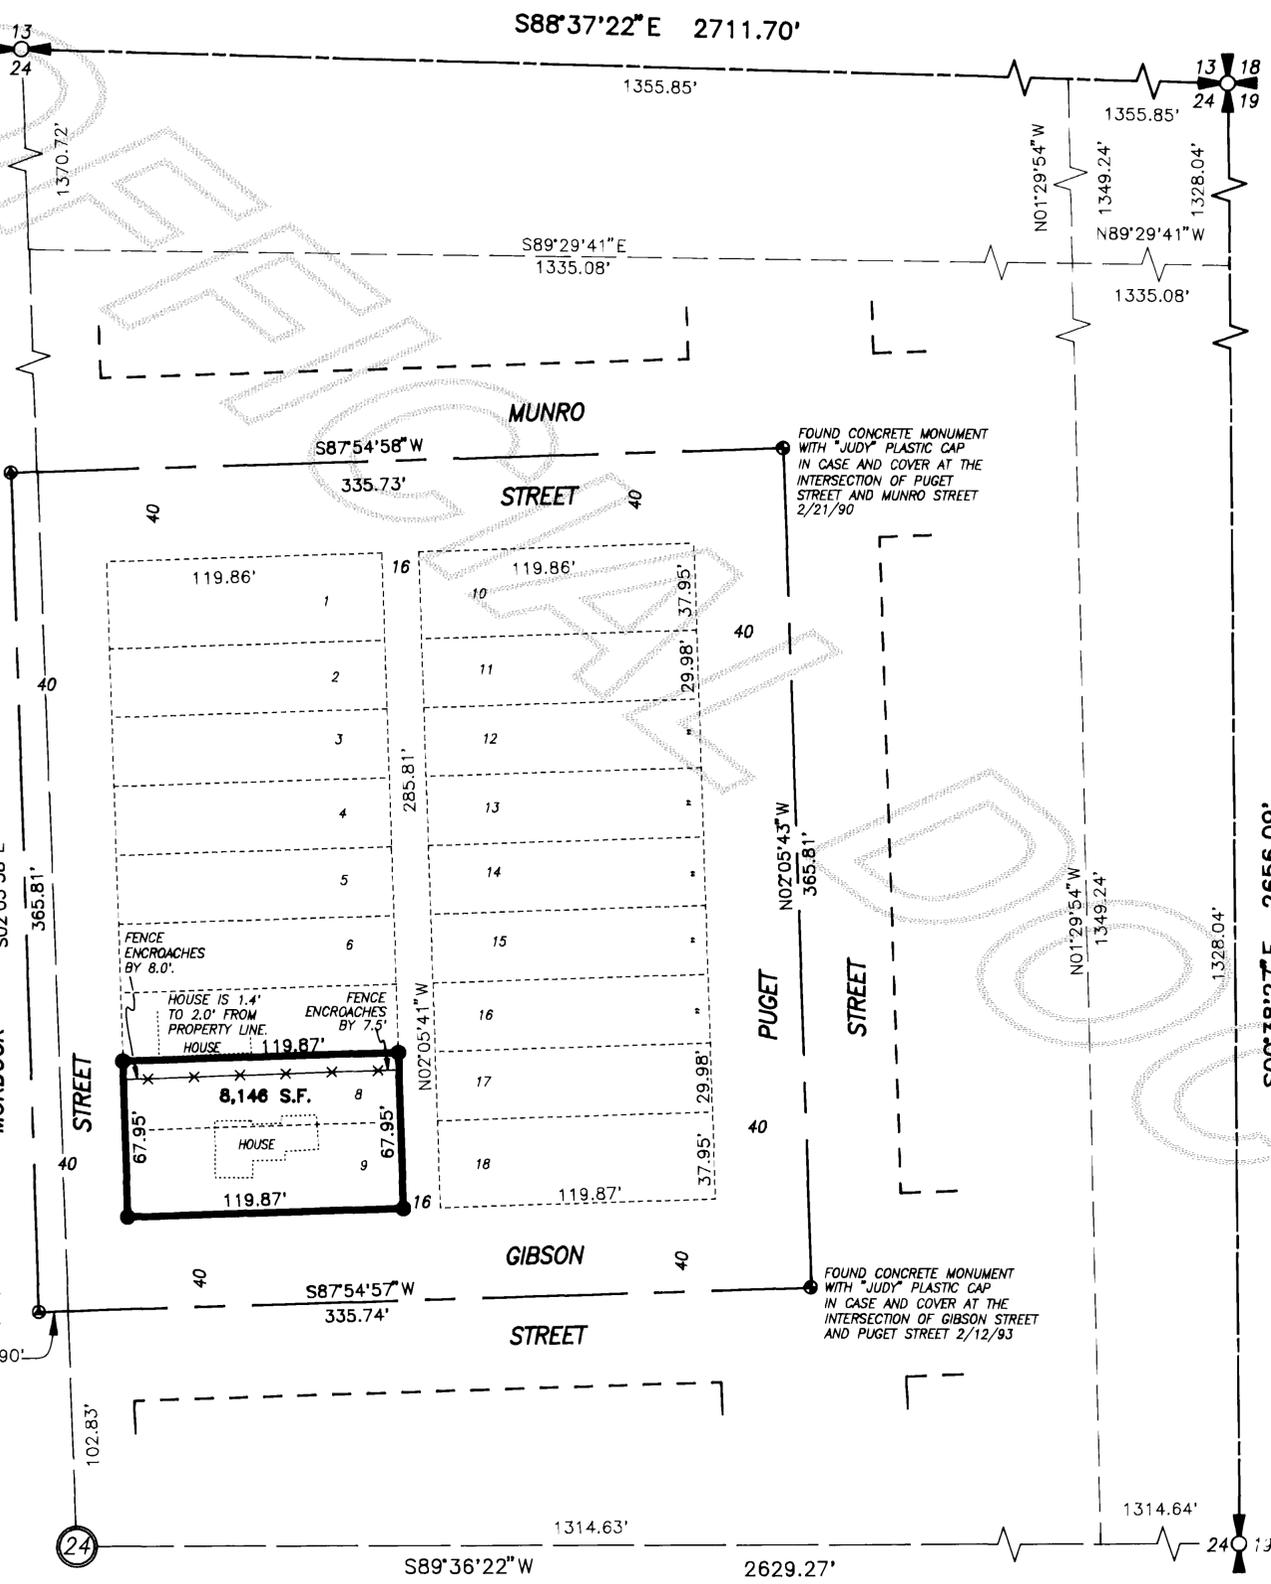

Legal Description

Lots 8 and 9, Block 18, "Replat Of The Junction Addition To Sedro", according to the plat thereof recorded in Volume 3 of Plats, page 48, records of Skagit County, Washington.

Notes

1. Basis-of-bearings - Assumed S00°38'27"E on the East line of the Northeast Quarter of Section 24.
2. This survey was accomplished by field traverse using: 2 second digital electronic Total Station.

Legend

- Set 1/2" X 18" reinforcing rod with yellow plastic cap marked "SKA SURV 17651" and white 2" X 2" witness stake, except as noted.

AUDITOR'S CERTIFICATE

Filed for record this 12 day of March 1993 at 5:20 minutes past 11 A.M., and recorded in Volume 14 of Surveys at page 197, records of Skagit County, Wa.

County Auditor/Deputy Auditor
A.F. # 1303120032

SURVEYOR'S CERTIFICATE

This map correctly represents a survey made by me or under my direction in conformance with the Survey Recording Act in March 1993 at the request of Terry Reid

John L. Abernethy
Date 3/16/93
CERT. # 17651



INC. 806 Metcalf St., Sedro-Woolley, WA 98284
Phone: (206) 855-2121 FAX: (206) 855-1658

Survey for Terry Reid

DATE	REVISION	BY	JOB# 1363-93	DRAWN FM	CHECKED JLA	DATE 04MAR93	SCALE 1" = 50'	SHEET 1 OF 1
------	----------	----	--------------	----------	-------------	--------------	----------------	--------------