

9306020066

RECORDS SECTION
SKAGIT COUNTY

93 JUN -2 P1:26

RECORDS SECTION
REQUEST OF

Scagit
Co. Planning

152
26
43

CONSENT AND DEDICATION
KNOW ALL PERSONS BY THESE PRESENTS THAT THE UNDERSIGNED
SUBDIVIDERS HEREBY CERTIFY THAT THIS SHORT PLAT IS MADE AS
THEIR FREE AND VOLUNTARY ACT AND DEED, AND DO HEREBY DEDICATE
TO THE USE OF THE PUBLIC THE ROAD RIGHT-OF-WAY AS SHOWN ON THIS PLAT.
Keith Rubin
Keith Rubin
Geri L. Rubin
Geri L. Rubin

ACKNOWLEDGEMENT
STATE OF WASHINGTON)
COUNTY OF SKAGIT)

I CERTIFY THAT I KNOW OR HAVE SATISFACTORY EVIDENCE THAT
Keith A. and Geri L. Rubin SIGNED THIS INSTRUMENT AND
ACKNOWLEDGED IT TO BE THEIR FREE AND VOLUNTARY ACT FOR THE
USES AND PURPOSES MENTIONED IN THE INSTRUMENT.

SIGNATURE OF NOTARY PUBLIC Debra M. Huduck DATE 5/12/93
MY APPOINTMENT EXPIRES 5/11/96

APPROVALS
THE WITHIN AND FOREGOING SHORT PLAT APPROVED IN ACCORDANCE
WITH THE PROVISIONS OF THE SKAGIT COUNTY SHORT PLAT ORDINANCE
THIS 26th DAY OF MAY 1993

Debra M. Huduck
SHORT PLAT ADMINISTRATOR
Douglas J. Barnett
COUNTY ENGINEER 5/14/93


TREASURER'S CERTIFICATE
THIS IS TO CERTIFY THAT ALL TAXES HERETOFORE LEVIED AND WHICH
HAVE BECOME A LIEN UPON THE LANDS HEREIN DESCRIBED HAVE BEEN
FULLY PAID AND DISCHARGED ACCORDING TO THE RECORDS OF MY
OFFICE, UP TO AND INCLUDING THE YEAR 1993 THIS 24th
DAY OF May 1993

Judith M. Menick
SKAGIT COUNTY TREASURER

AUDITOR'S CERTIFICATE
FILED FOR RECORD THIS 2 DAY OF June 1993
AT 1:26 P.M., IN BOOK 10 OF SHORT PLATS, AT PAGES 202-203
AT THE REQUEST OF Larry Steele and Associates Land Surveyors
UNDER AUDITOR'S FILE NO. 9306020066

Jimmy McIntosh
SKAGIT COUNTY AUDITOR
BY: Cheryl J. Jorgensen
DEPUTY

SURVEYOR'S CERTIFICATE
I HEREBY CERTIFY THAT THE BOUNDARIES OF THIS SHORT PLAT AND
THE ROADS WITHIN HAVE BEEN SURVEYED AND MONUMENTED AND THAT
ALL DISTANCES AND BEARINGS ARE ACCURATE.
Lawrence W. Steele 5/7/93
LAWRENCE W. STEELE, P.L.S., NO. 13138

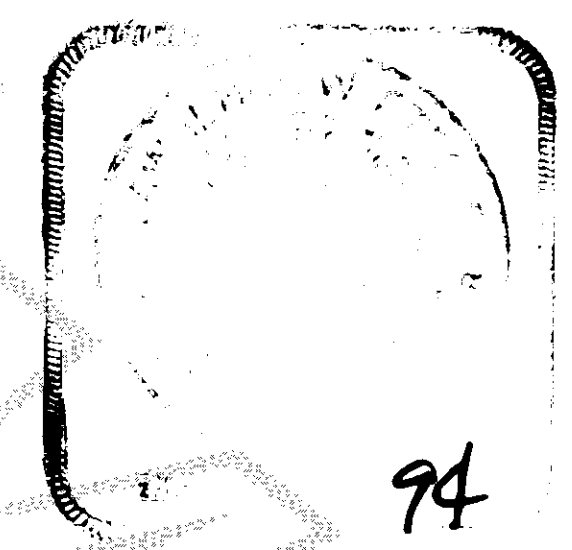


LARRY STEELE & ASSOCIATES
LAND SURVEYORS
SUITE 104
1323 LINCOLN ST.
206-676-9350 BELLINGHAM, WA 98226

SHORT PLAT NO. <u>SPT 93-001</u>		DATE <u>5/5/93</u>
SHORT PLAT AND SURVEY IN THE NW 1/4, NW 1/4 OF SECT. 31, TWP. 35 E., RGE. 2 E., W.M., SKAGIT COUNTY, WA. FOR KEITH RUBIN		
F.BK. <u>537/32</u>	LARRY STEELE AND ASSOC. 1323 LINCOLN STREET BELLINGHAM, WASH. 98226	SHEET <u>1</u> OF <u>2</u>
CHKD BY <u>LWS</u>		JOB NO. <u>21892</u>

V. 10 Sh. Plats Pg 202

FOUND CASE
CONC. MON.

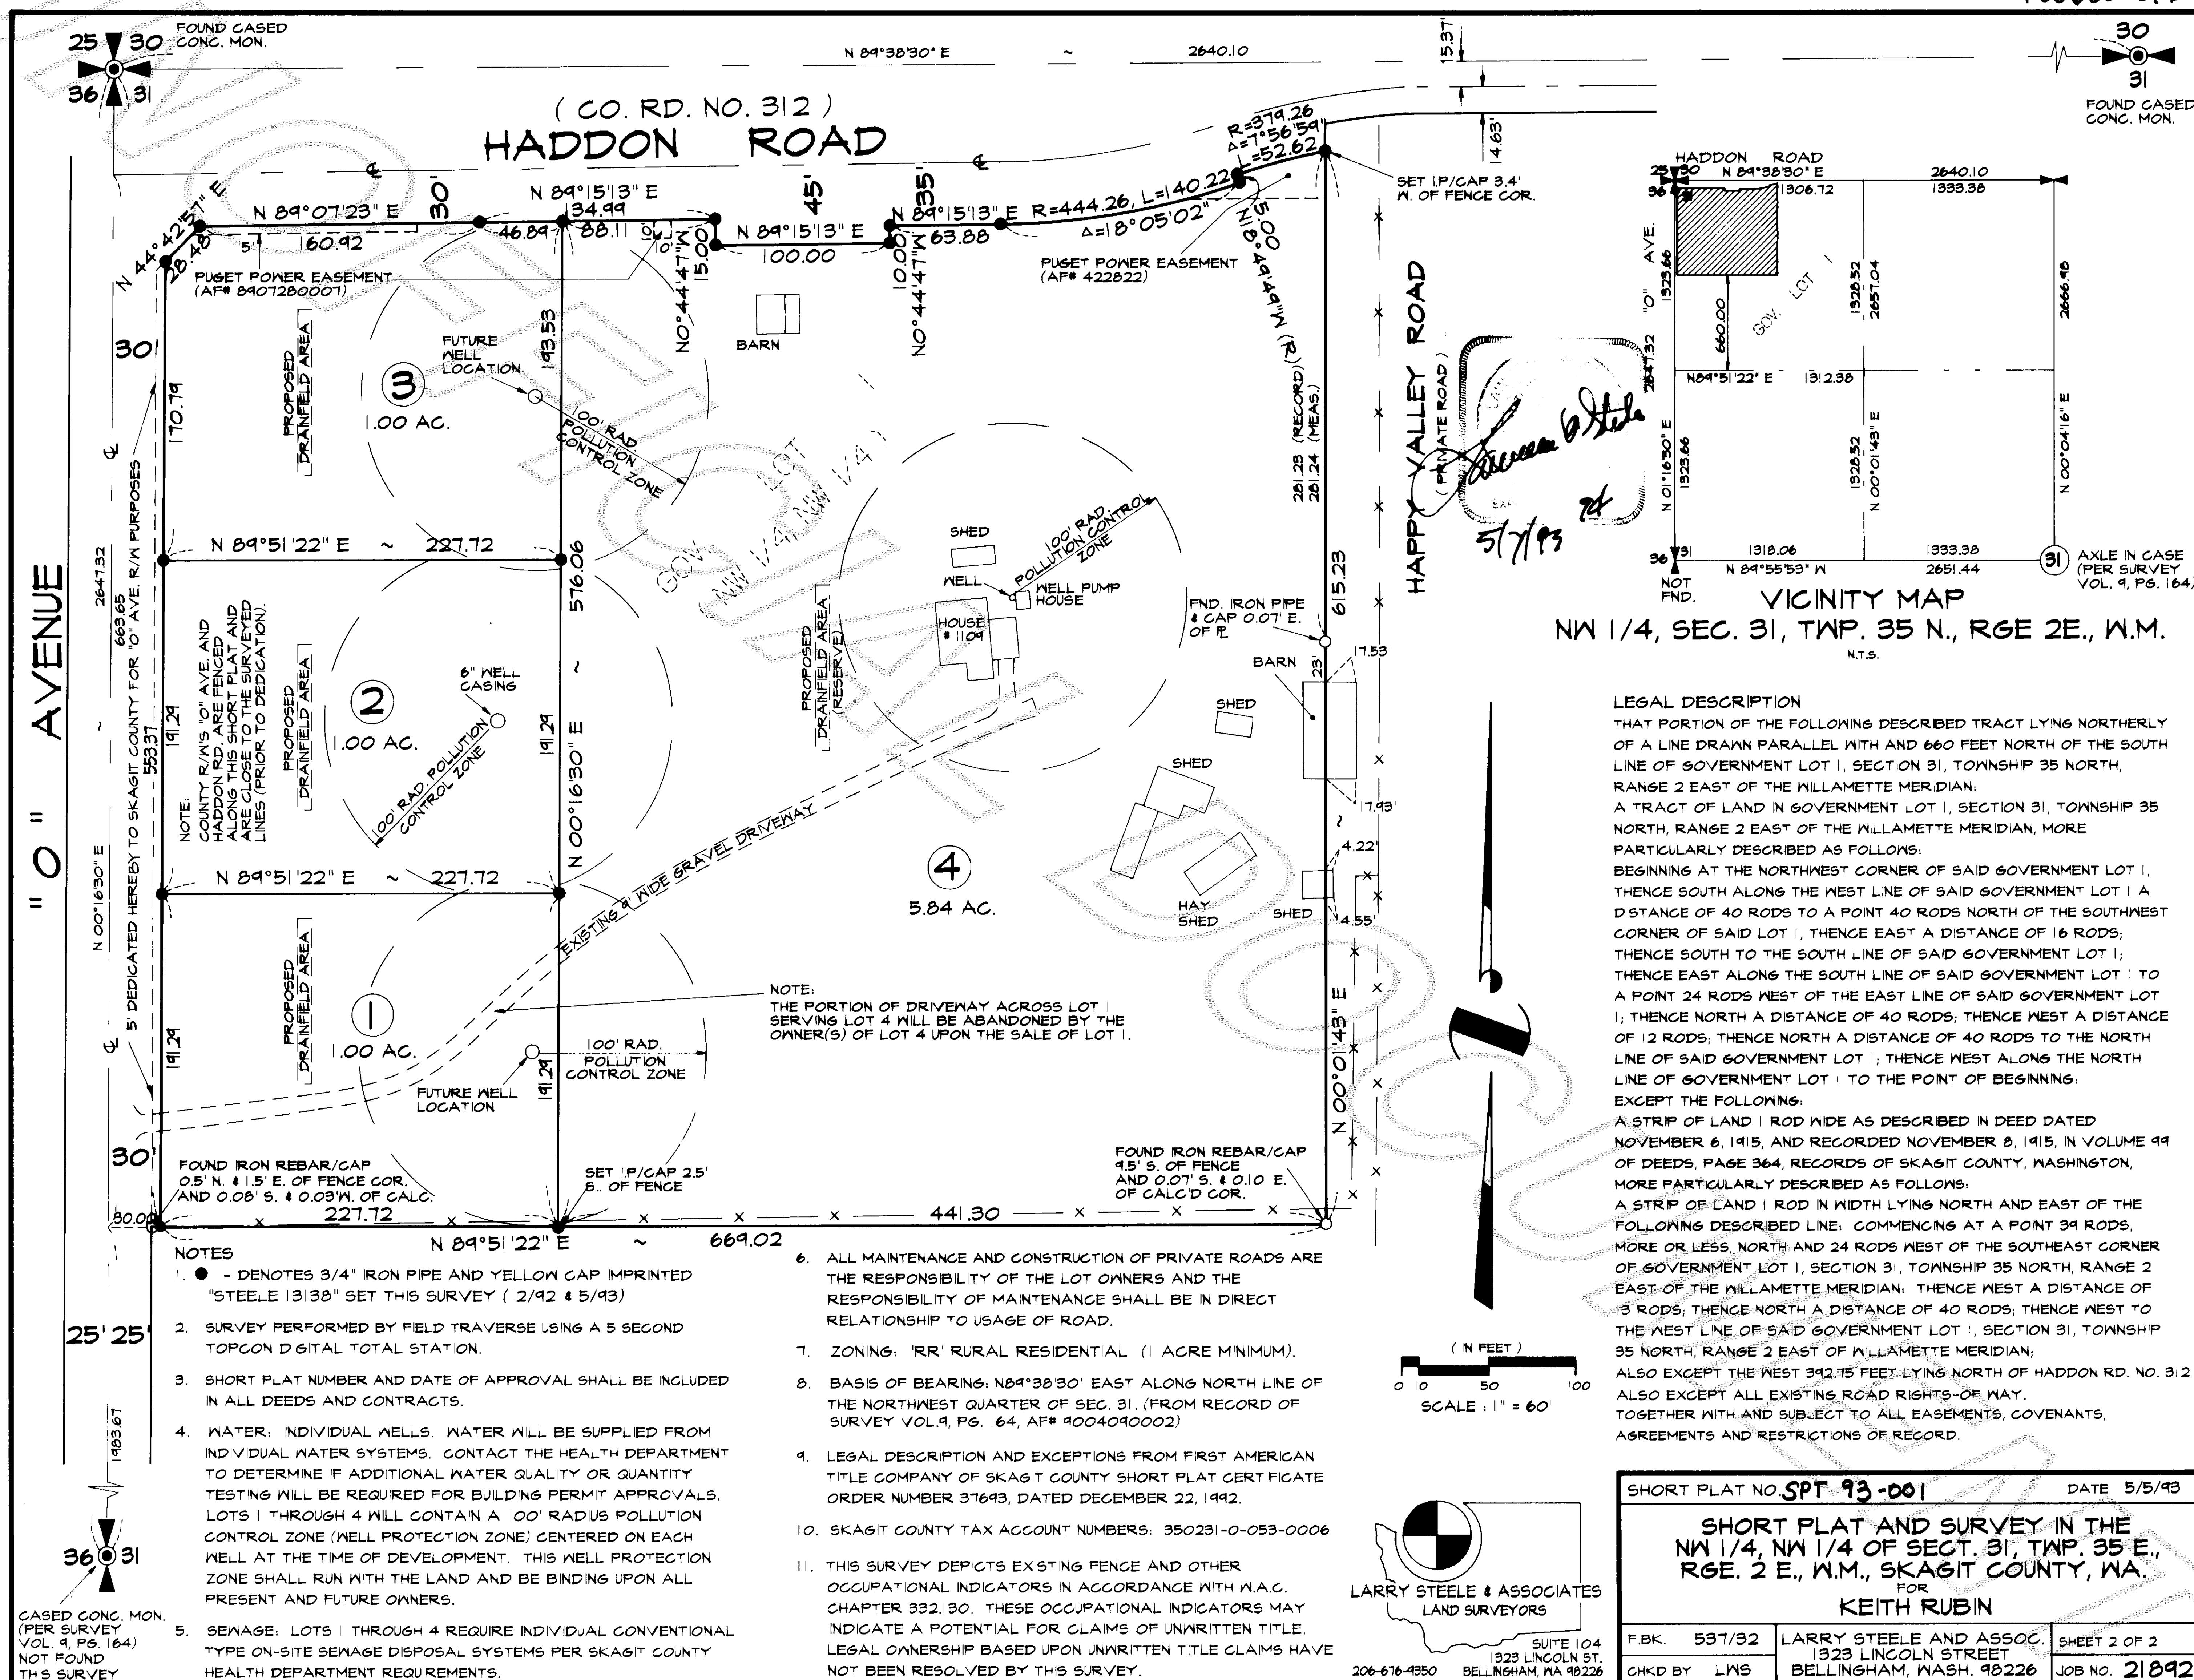

U. 10 Sh. Plato Pg 203