
Survey in the SE1/4 of the SW1/4 and in the NE1/4 of the SW1/4 and in the SW1/4 of the SE1/4 of Section 20, Twp. 33 N., Rng. 4 E., W.M. Short Plat No. <u>93-011</u> **Vicinity** Legal Description Sketch Parcel B as more fully described in survey recorded in Volume 5 of Surveys at page 184 and under Auditor's File No. 8408200007, records of Skagit County, Washington, including the Old English Lumber Company Right—Of—Way as delineated on the face of said survey. (Said Parcel B being located in Section 20, Township 33 North, Range 4 East, W.M.) TOGETHER WITH an easement for ingress and egress 25 feet in width as reserved in instrument recorded under Auditor's File No. 8408230025, records of Skagit County, Washington. EXCEPTING from the above described property the East 25 feet of the Southeast 1/4 of the Northwest 1/4 and the East 25 feet of the Northeast 1/4 of the Northeast 1/4 of the Southwest 1/4 as conveyed to Skagit County for road purposes under Auditor's File No. 98383, records of Skagit County, Washington. Consent Know all men by these presents that we the undersigned subdividers hereby certify that this short plat is made as our free and voluntary act and deed. Norm Coker ABANDONED ENGLISH LUMBER COMPANY 50'
RAILROAD GRADE (EMBRACES EXISTING
TRAVELED ROADWAY) Mary Coker Acknowledgements
State of Washington, County of Skagit, I certify that I know or have satisfactory evidence that Norm Coker and Mary Coker, H/W, signed this instrument and 50' COUNTY RIGHT-(F-WAY (FRANKLIN ROAD IC.239) (AS DESCRIBED IN RESOLUTION DATED MAY 6TH, 1913) acknowledged it to be his her free and voluntary act for the uses and MERSTATE purposes mentiched in the instrument. Title 1: 1-1-1. Date 1:15:73 My appointment expires 1:17:73 Notes SEE AF#41116 FCR ADDITIONAL INFORMATION REGARDING THE Treasurer's Certificate ENGLISH LUMBER COMPANY RAILROAD This is to certify that all taxes heretofore levied and which have become a lien on the lands herein described have been fully paid and discharged according to the records of my office up to and including the year 1393. ALSO SEE RIGHT-OF-WAY DEED TO PUGET SOUND POLE AND TIMBER (GEORGIA-PACIFIC CORPORATION) INDER AUDITOR'S FILE No. 424512. Ekagit Courty Treasurer _ xeacour 11 fencin ALSC SEE QUIT CLAIM DEED TO FORM COKER AND MARY COKER UNDER AUDITOR'S FILE No. 3010300090. Approvals Tre withir and foregoing short plat is approved in accordance with the provisions of the Skayit courty Short Flat Ordinance this 1976 day of Constitutions 1993.

16SEP9Z

Matra 3

Short Plat for Norm and Mary Coker

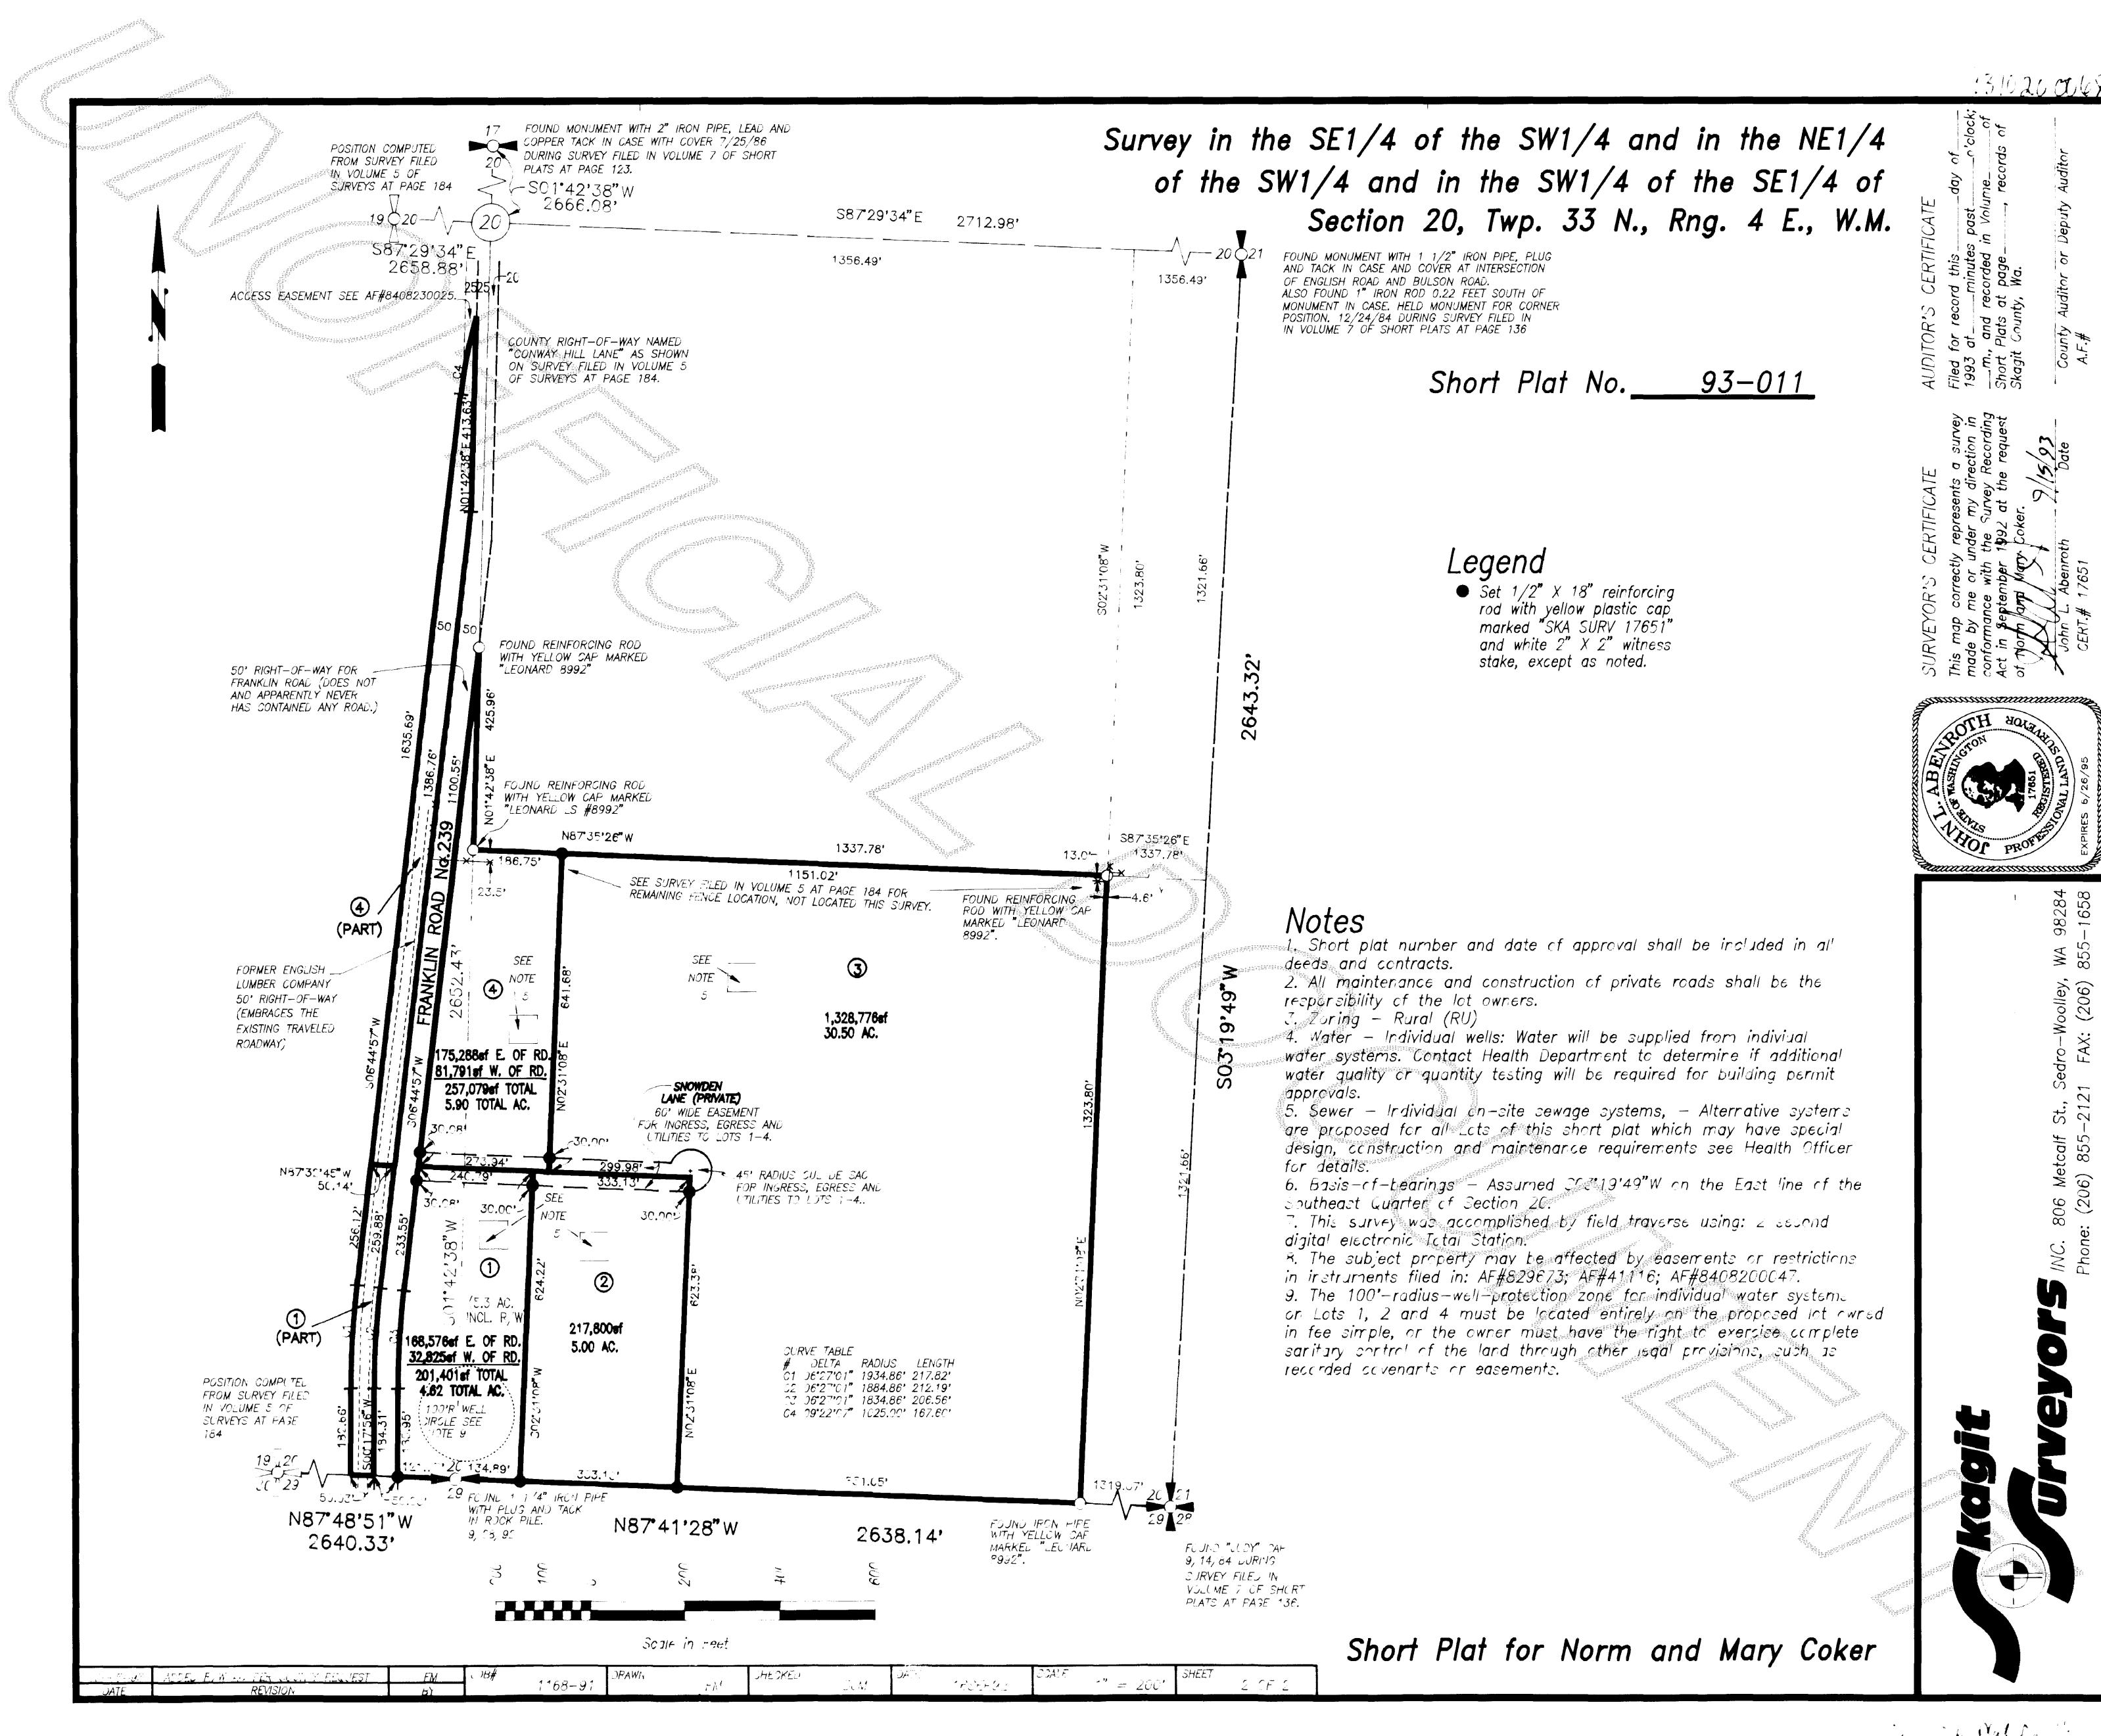

in the Wat I'm