
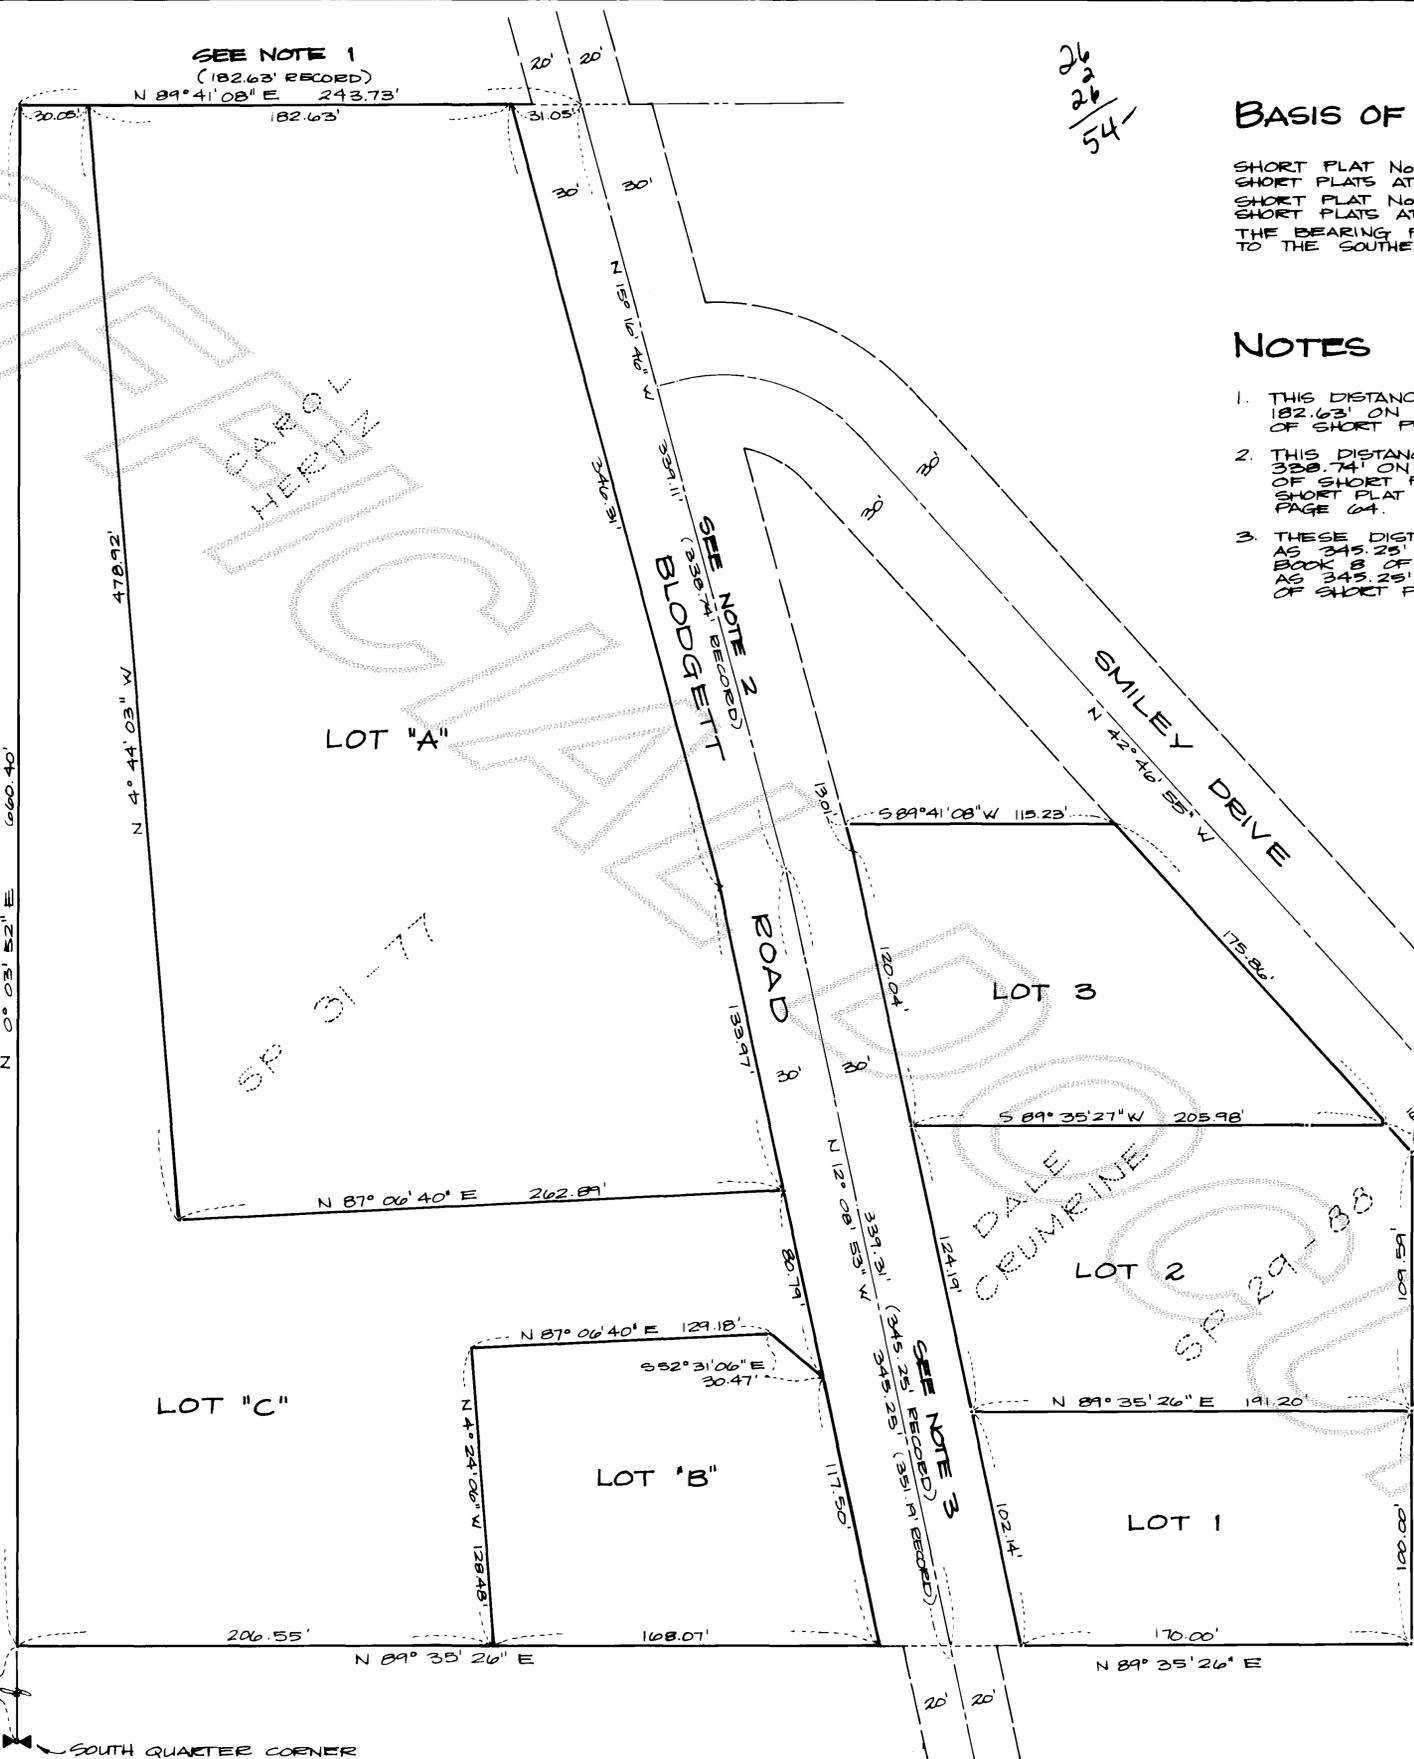


BASIS OF BEARING

SHORT PLAT No. 31-77 RECORDED IN BOOK 2 OF SHORT PLATS AT PAGE 64.
SHORT PLAT No. 29-88 RECORDED IN BOOK 8 OF SHORT PLATS AT PAGES 61-62.
THE BEARING FROM THE SOUTH QUARTER CORNER TO THE SOUTHEAST CORNER BEING NORTH 89°29'08" EAST.

NOTES

1. THIS DISTANCE WAS SHOWN INCORRECTLY AS 182.63' ON SHORT PLAT No. 29-88, BOOK 8 OF SHORT PLATS, PAGES 61-62.
2. THIS DISTANCE WAS SHOWN INCORRECTLY AS 338.74' ON SHORT PLAT No. 29-88, BOOK 8 OF SHORT PLATS, PAGES 61-62, AND ON SHORT PLAT No. 31-77, BOOK 2 OF SHORT PLATS, PAGE 64.
3. THESE DISTANCES WERE SHOWN INCORRECTLY AS 345.25' AND 351.19' ON SHORT PLAT No. 29-88, BOOK 8 OF SHORT PLATS, PAGES 61-62, AND AS 345.25' ON SHORT PLAT No. 31-77, BOOK 2 OF SHORT PLATS, PAGE 64.

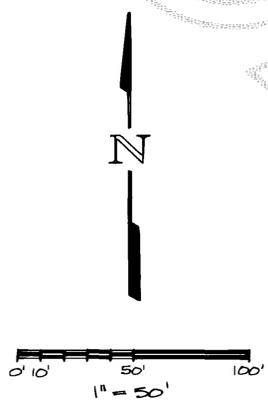


SURVEYOR'S CERTIFICATE

This map correctly represents a survey made by me or under my direction in conformance with the requirements of the Survey Recording Act, at the request of

John E. Leonard, Jr.
JOHN E. LEONARD, JR., P.E. & P.S.

Certificate No. 8992 Date 12/29/94

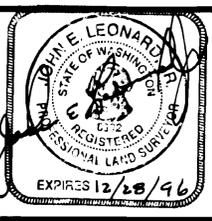

AUDITOR'S CERTIFICATE

Filed for record this 30 day of Dec 1994 at 2:15 P.M. in Book 16 of Surveys at Page 130 at the request of Leonard, Boudinot & Skodje, Inc. under Auditor's File Number 9412300150

John Blunt
County Auditor

Chugguis
By Deputy

SEAGIT COUNTY, WASHINGTON

CORRECTION SURVEY

OF HERTZ S/P 31-77 & CRUMBINE S/P 29-88,
SHORT PLAT No. 29-88, BOOK 8 OF SHORT PLATS, PAGES 61-62
SHORT PLAT No. 31-77, BOOK 2 OF SHORT PLATS, PAGE 64
IN A PORTION OF THE
NORTHWEST 1/4 OF THE SOUTHEAST 1/4, SECTION 32, T 34 N, R 4 E, W.M.

DWN BY: SBK DATE: October 1994
FIELD BOOK: 87269
RE: JOB Nos. 76256

Leonard, Boudinot & Skodje Inc.
PROFESSIONAL ENGINEERS & LAND SURVEYORS
603 S. 1st Street, Mount Vernon, WA 98273, 336-5751

SCALE: 1" = 50'
JOB NO: 94504