


$$\begin{array}{r} 25 \\ 22 \\ \hline 20 \\ 53 \end{array}$$

SCALE: 1" = 150'

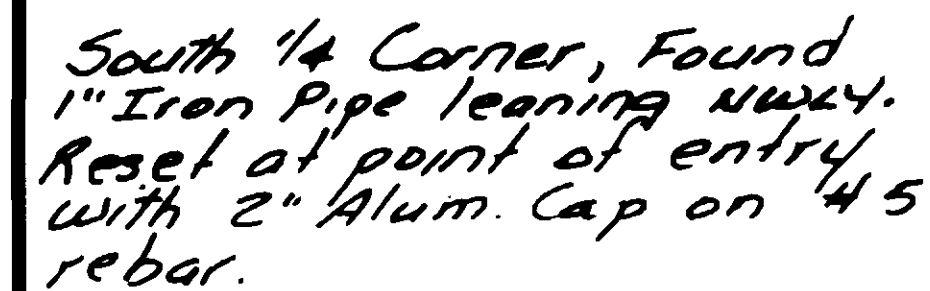


The west 1/2 of the Southwest 1/4 of the Southeast 1/4 Section 32, Township 35 North, Range 3 East W.M.; EXCEPT the West 20 feet thereof; AND EXCEPT Bay View Edison road running along the South line thereof.

THIS SURVEY WAS ACCOMPLISHED BY FIELD TRAVERSE USING A 2 SECOND THEODOLITE AND ELECTRONIC DISTANCE MEASURING UNIT, AND COMPLIES WITH THE MINIMUM REQUIRED SURVEY PRECISION OF 1:10,000 AS SET FORTH PER WAC 323-130-090. INITIAL CORNER MONUMENTATION PERFORMED IN *Sept '95*
ALL MONUMENTS SHOWN ON THIS SURVEY VISITED IN *Sept '95*
BASIS OF BEARING IS: *Assumed. Ref: Short Plat No 120-79*
SURVEY REFERENCES: R.O.S.: *Vol 13, pg 95; Vol 3, pg 109; Vol 15, pg 57.*
THIS SURVEY DOES NOT PURPORT TO SHOW ALL EASEMENTS OF RECORD OR OTHERWISE.

THIS SURVEY HAS LOCATED EXISTING FENCE LINES IN ACCORDANCE WITH WAC 332.130. THESE OCCUPATIONAL INDICATORS MAY INDICATE A POTENTIAL FOR CLAIMS OF UNWRITTEN TITLE OWNERSHIP. THE LEGAL RESOLUTION OF OWNERSHIP BASED UPON UNWRITTEN TITLE CLAIMS HAS NOT BEEN RESOLVED BY THIS SURVEY.

County road encroaches 2-5 feet beyond the South line of this property.

1. ● SET 5/8" RE-BAR & CAP "MOWRER 21520"
2. ○ FOUND AS NOTED.
* — * Existing fences

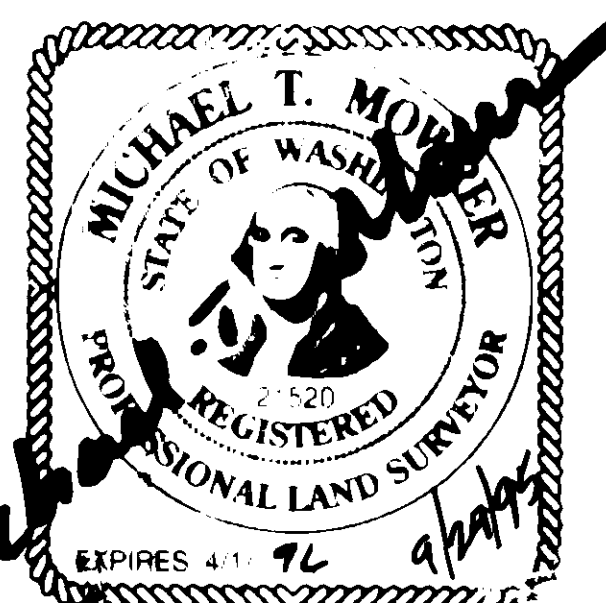

LOCATED IN THE SW1/4, SE1/4, SEC 32, TWP. 35 N., RNG. 3 E.W.M.

Filed for record this 3 day of Oct 1995 at 000 AM
In book 17 of Surv. at page 131 at the request of:
MICHAEL T. MOWRER
SURVEYOR'S NAME
RECORDS OF SKAGIT CO. AUD.
Patricia Weil James D. Frank
AUD. DEF. AUD.

This map correctly represents a survey made by me or under my direction in conformance with the requirements of the Survey Recording Act at the request of: Larry Reed
in Sept, 1995
Michael T. Mowrer
Michael T. Mowrer
Certificate No: 21520

SURVEY
FOR

Larry Reed

SCALE: 1" = 150'	DATE: Sept 1995	JOB NO: 95-2
DRAWN BY: MJL	CHKD BY: MTM	SHEET: 1

vol 17 Surv Pg 137