


9706250041

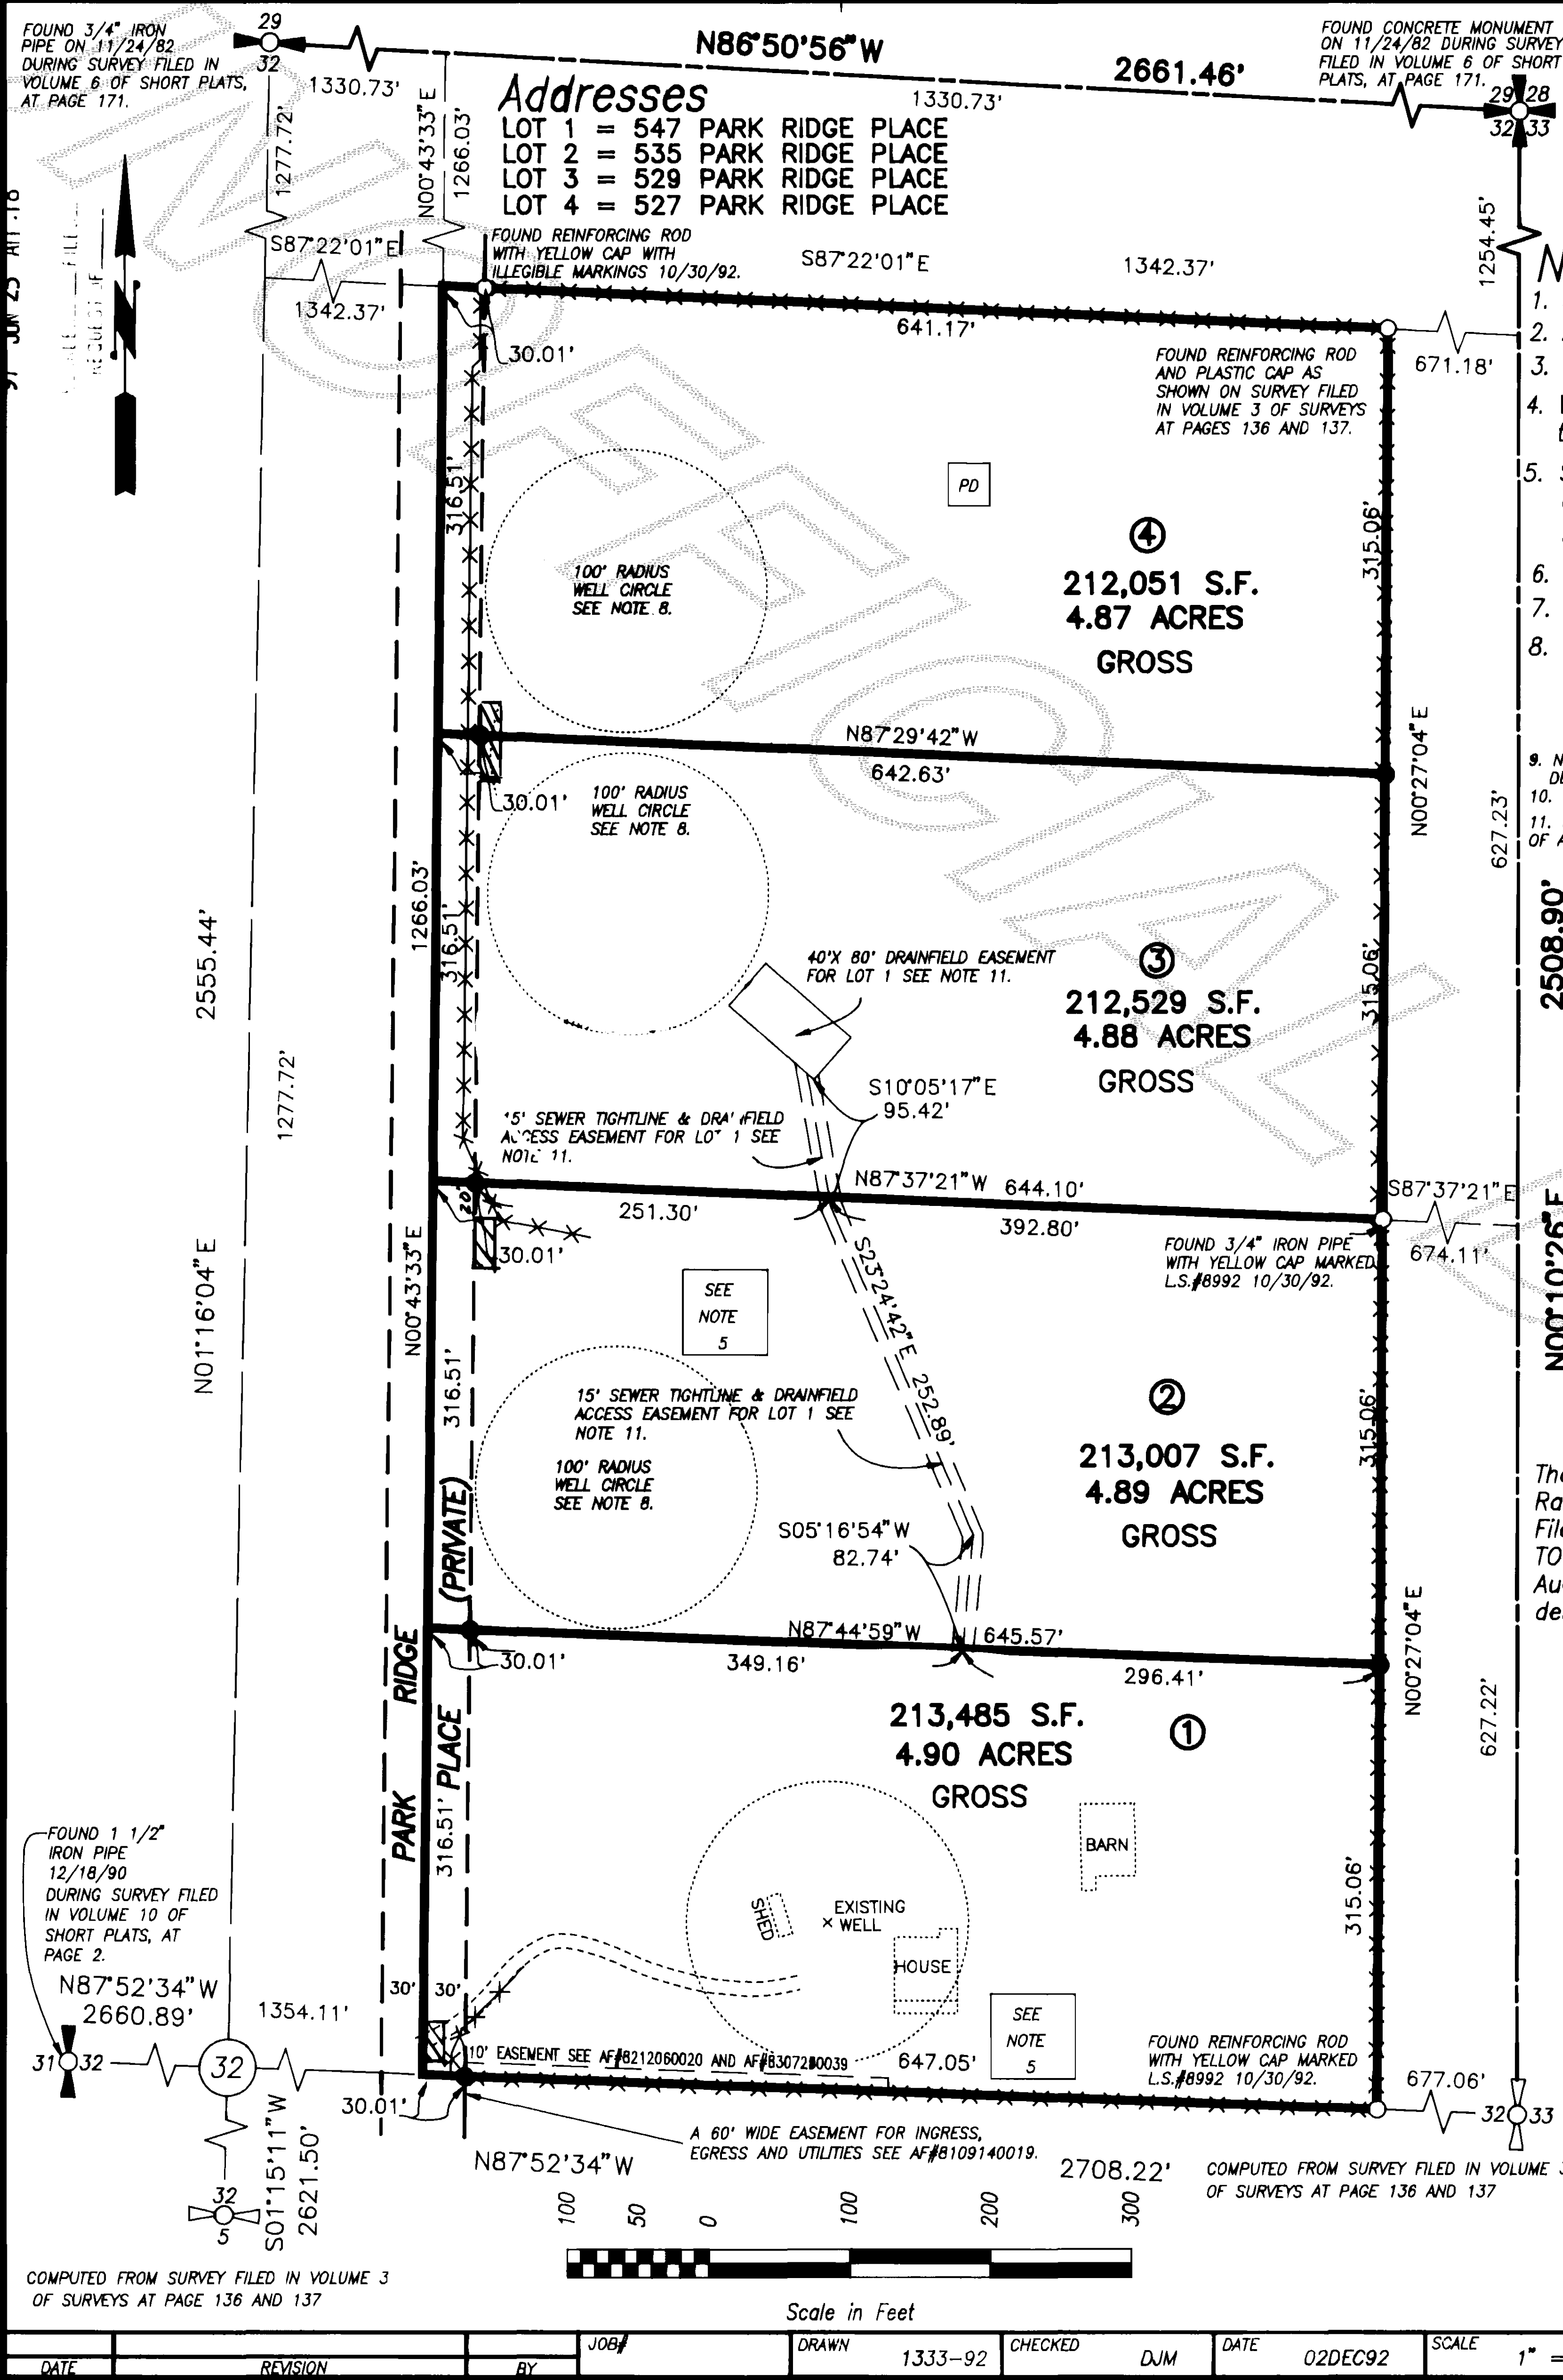


Short Plat No. 93-027
 Survey in the SE1/4 of the NE1/4 of Section 32,
 Twp. 36 N., Rng. 4 E., W.M.

AUDITOR'S CERTIFICATE
 Filed for record this 25 day of June 1997 at 10 minutes past 10 o'clock A.M., and recorded in Volume 13 of Short Plats at page 15 of records of Skagit County, Wa.
 County Auditor or Deputy Auditor
 A.F.# 9706250041

SURVEYOR'S CERTIFICATE
 This map correctly represents a survey made by me or under my direction in conformance with the Survey Recording Act in December 1992 at the request of Clair and Gloria Brooks
 Date: 4/28/93
 John L. Abenroth
 CERT.# 17651



SKAGIT Surveyors INC.
 INC. 806 Metcalf St., Sedro-Woolley, WA 98284
 Phone: (206) 855-2121 FAX: (206) 855-1658

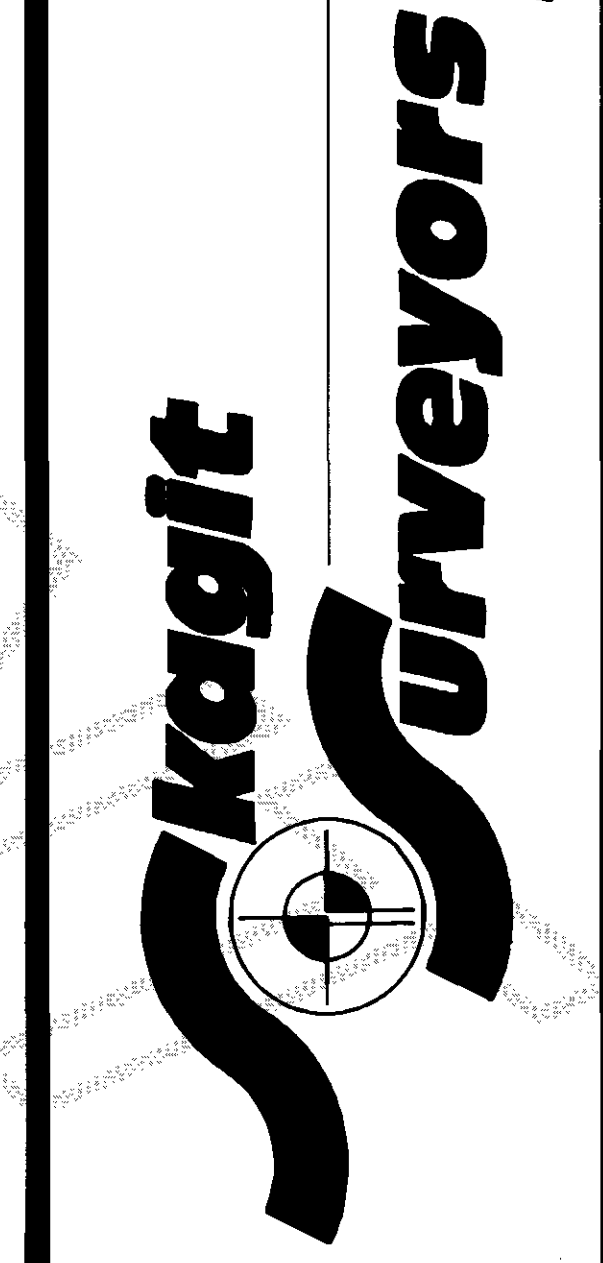

use 13 SP Pg 15