


9810080076

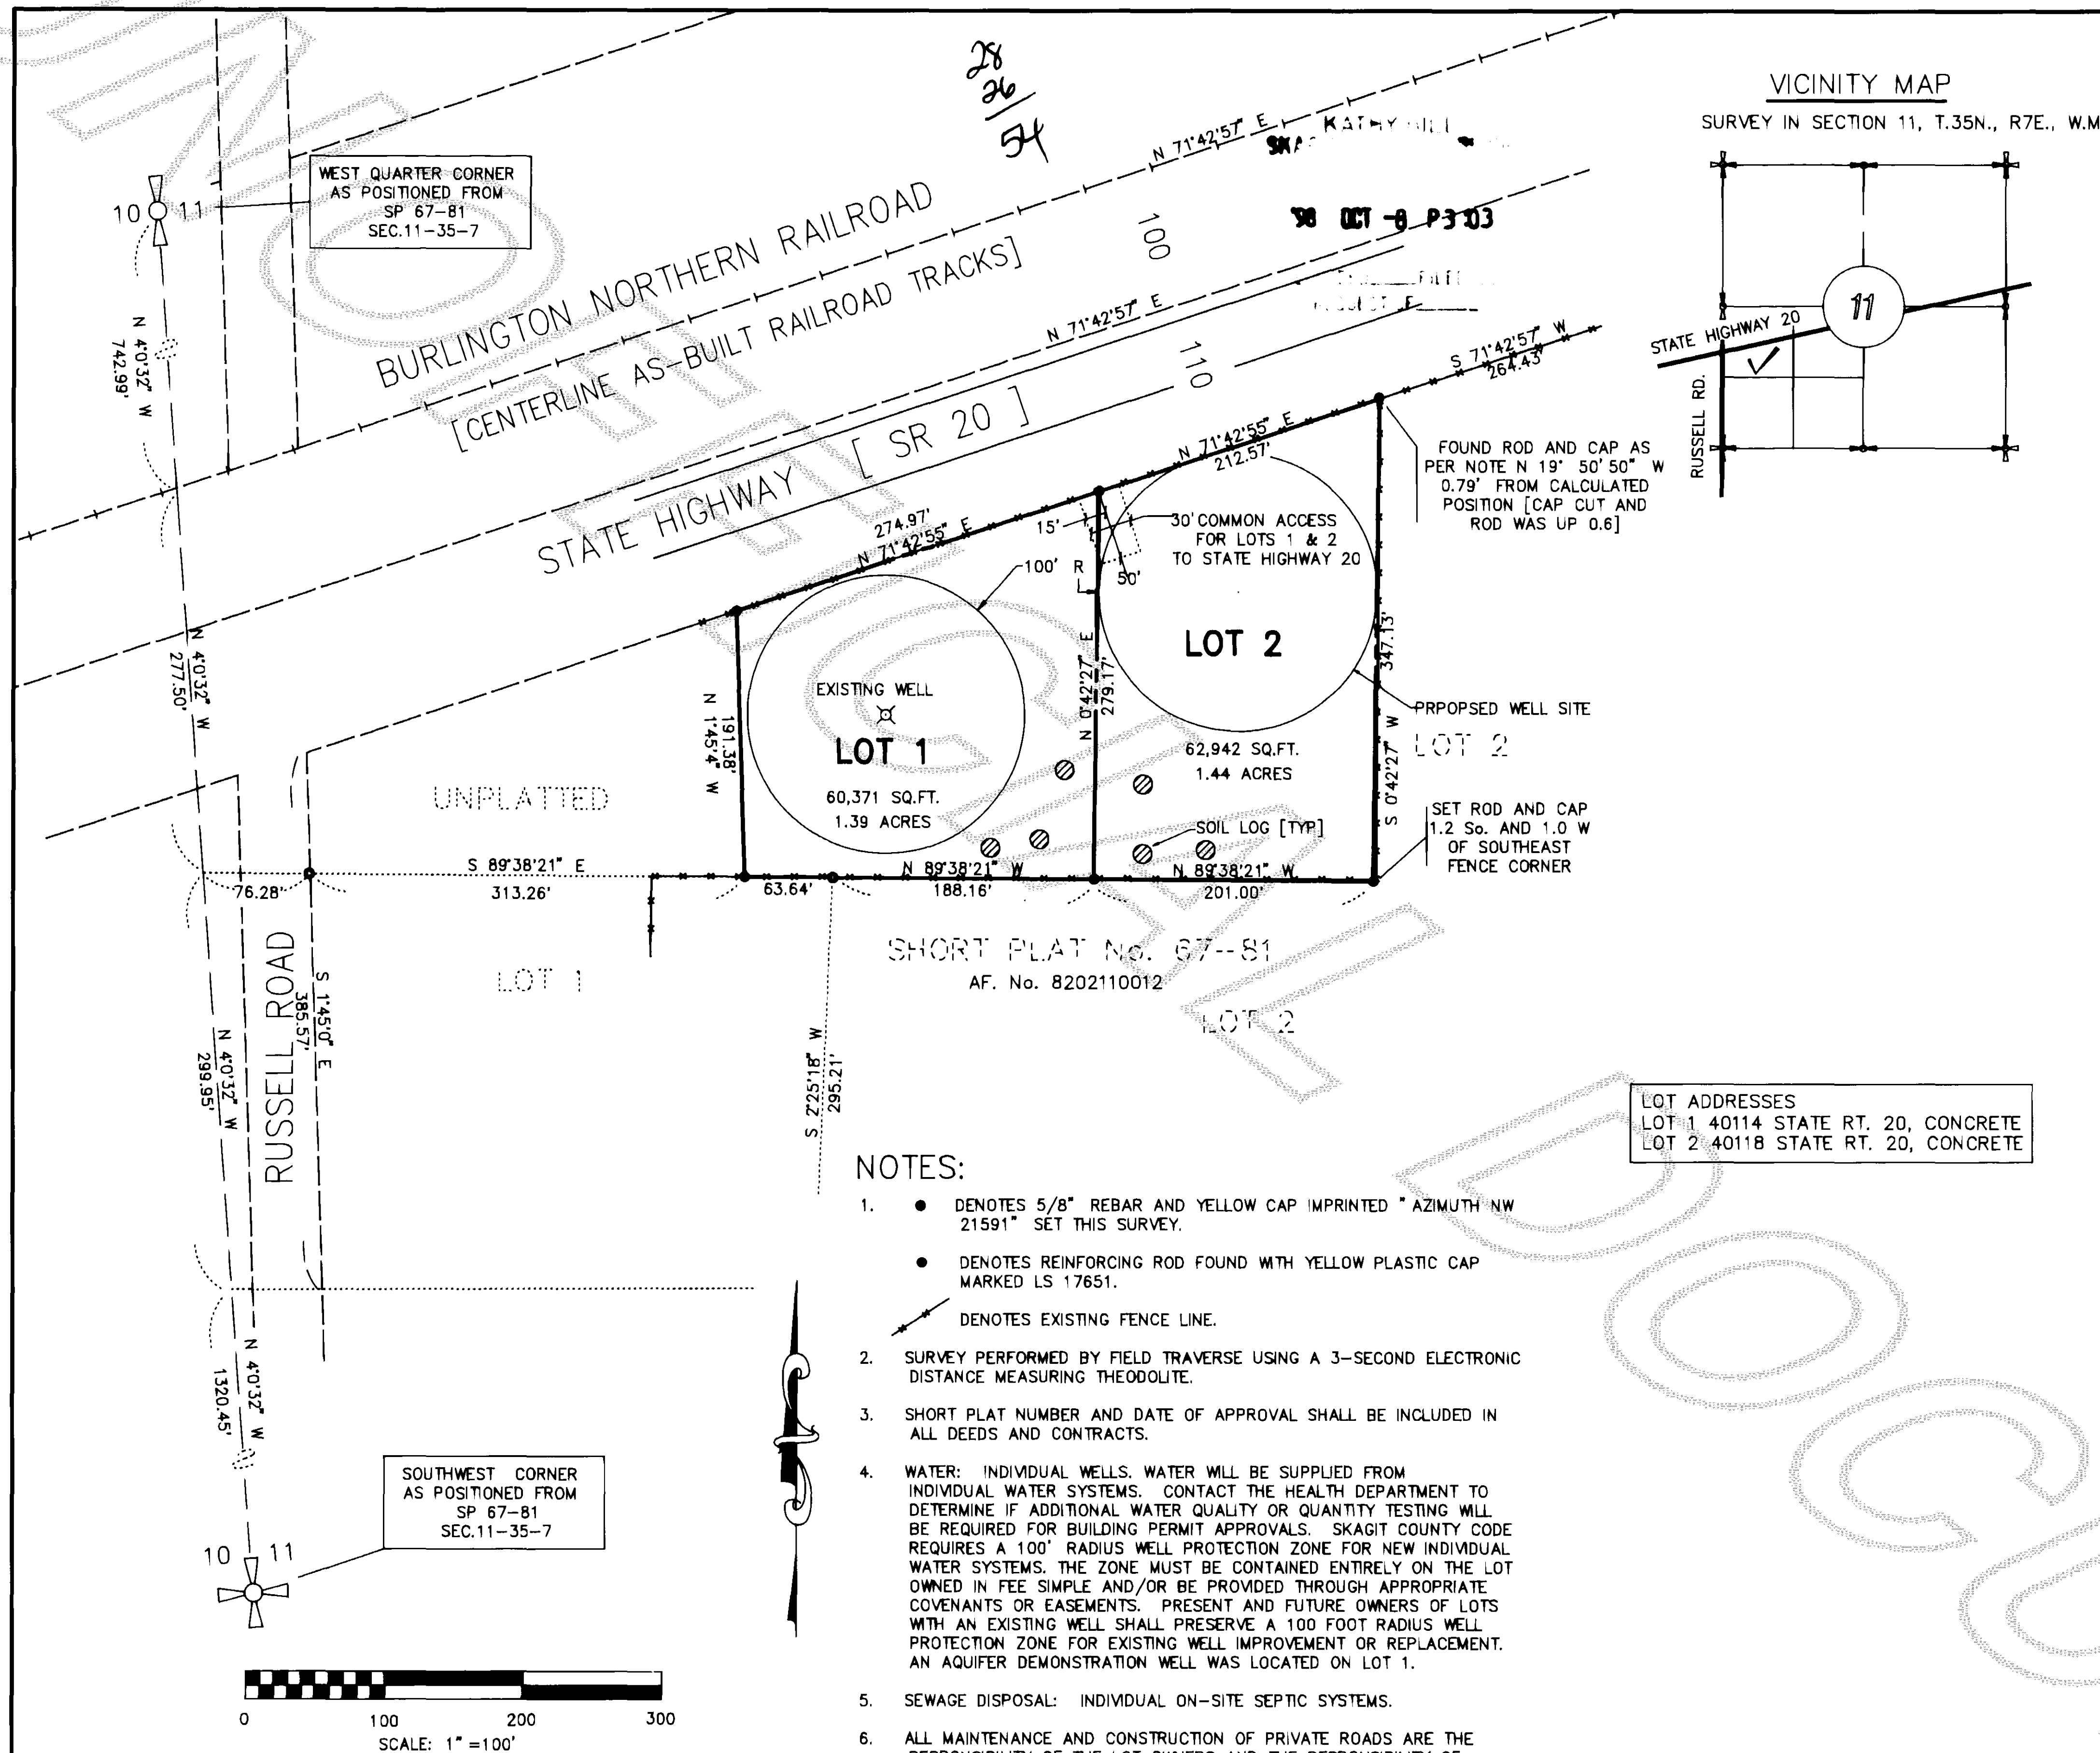

TREASURER'S CERTIFICATE

THIS IS TO CERTIFY THAT ALL TAXES HERETOFORE LEVIED AND WHICH HAVE BECOME A LIEN UPON THE LANDS HEREIN DESCRIBED HAVE BEEN FULLY PAID AND DISCHARGED ACCORDING TO THE RECORDS OF MY OFFICE, UP TO AND INCLUDING THE YEAR 1998, THIS 12 DAY OF Oct, 1998.

Judianne Menich
SKAGIT COUNTY TREASURER

Lucy Patterson
DEPUTY

AUDITOR'S CERTIFICATE

FILED FOR RECORD THIS 8 DAY OF Oct, 1998 AT 3:03 P.M. IN BOOK 13 OF SHORT PLATS AT PAGE 169 AT THE REQUEST OF AZIMUTH NORTHWEST, INC., UNDER AUDITOR'S FILE NO. 9810080076

Robert Miller
SKAGIT COUNTY AUDITOR

Cheryl Juggard
DEPUTY

APPROVALS

THE WITHIN AND FOREGOING SHORT PLAT APPROVED IN ACCORDANCE WITH THE PROVISIONS OF THE SKAGIT COUNTY SHORT PLAT ORDINANCE THIS 8th DAY OF October, 1998

Stuart B. VanBuren, Jr.
SHORT PLAT ADMINISTRATOR

Charles J. Juggard
COUNTY ENGINEER

| | | |
|--|--|-----------------|
| SHORT PLAT NO. 96-035 | | |
| SURVEY IN SOUTHWEST QUARTER SECTION 11, TWN 35N., RNG 7E., W.M. FOR ANDERSON/CARR | | |
| FLD BK 34 | AZIMUTH NORTHWEST INC. 1595 WOOD RD. BOW, WASHINGTON 98232 | SHEET 1 OF 1 |
| CHKD SVB | | JOB NO. 96.0319 |

V.13 Sh Plat pg 169