
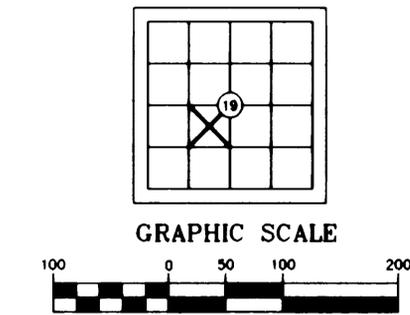


AMENDMENT TO PHASE 1 ANACORTES MARINA CONDOMINIUM PORTION OF DOCK E

199912200131
Kathy Hill, Skagit County Auditor
12/20/1998 Page 2 of 3 1:56:41PM

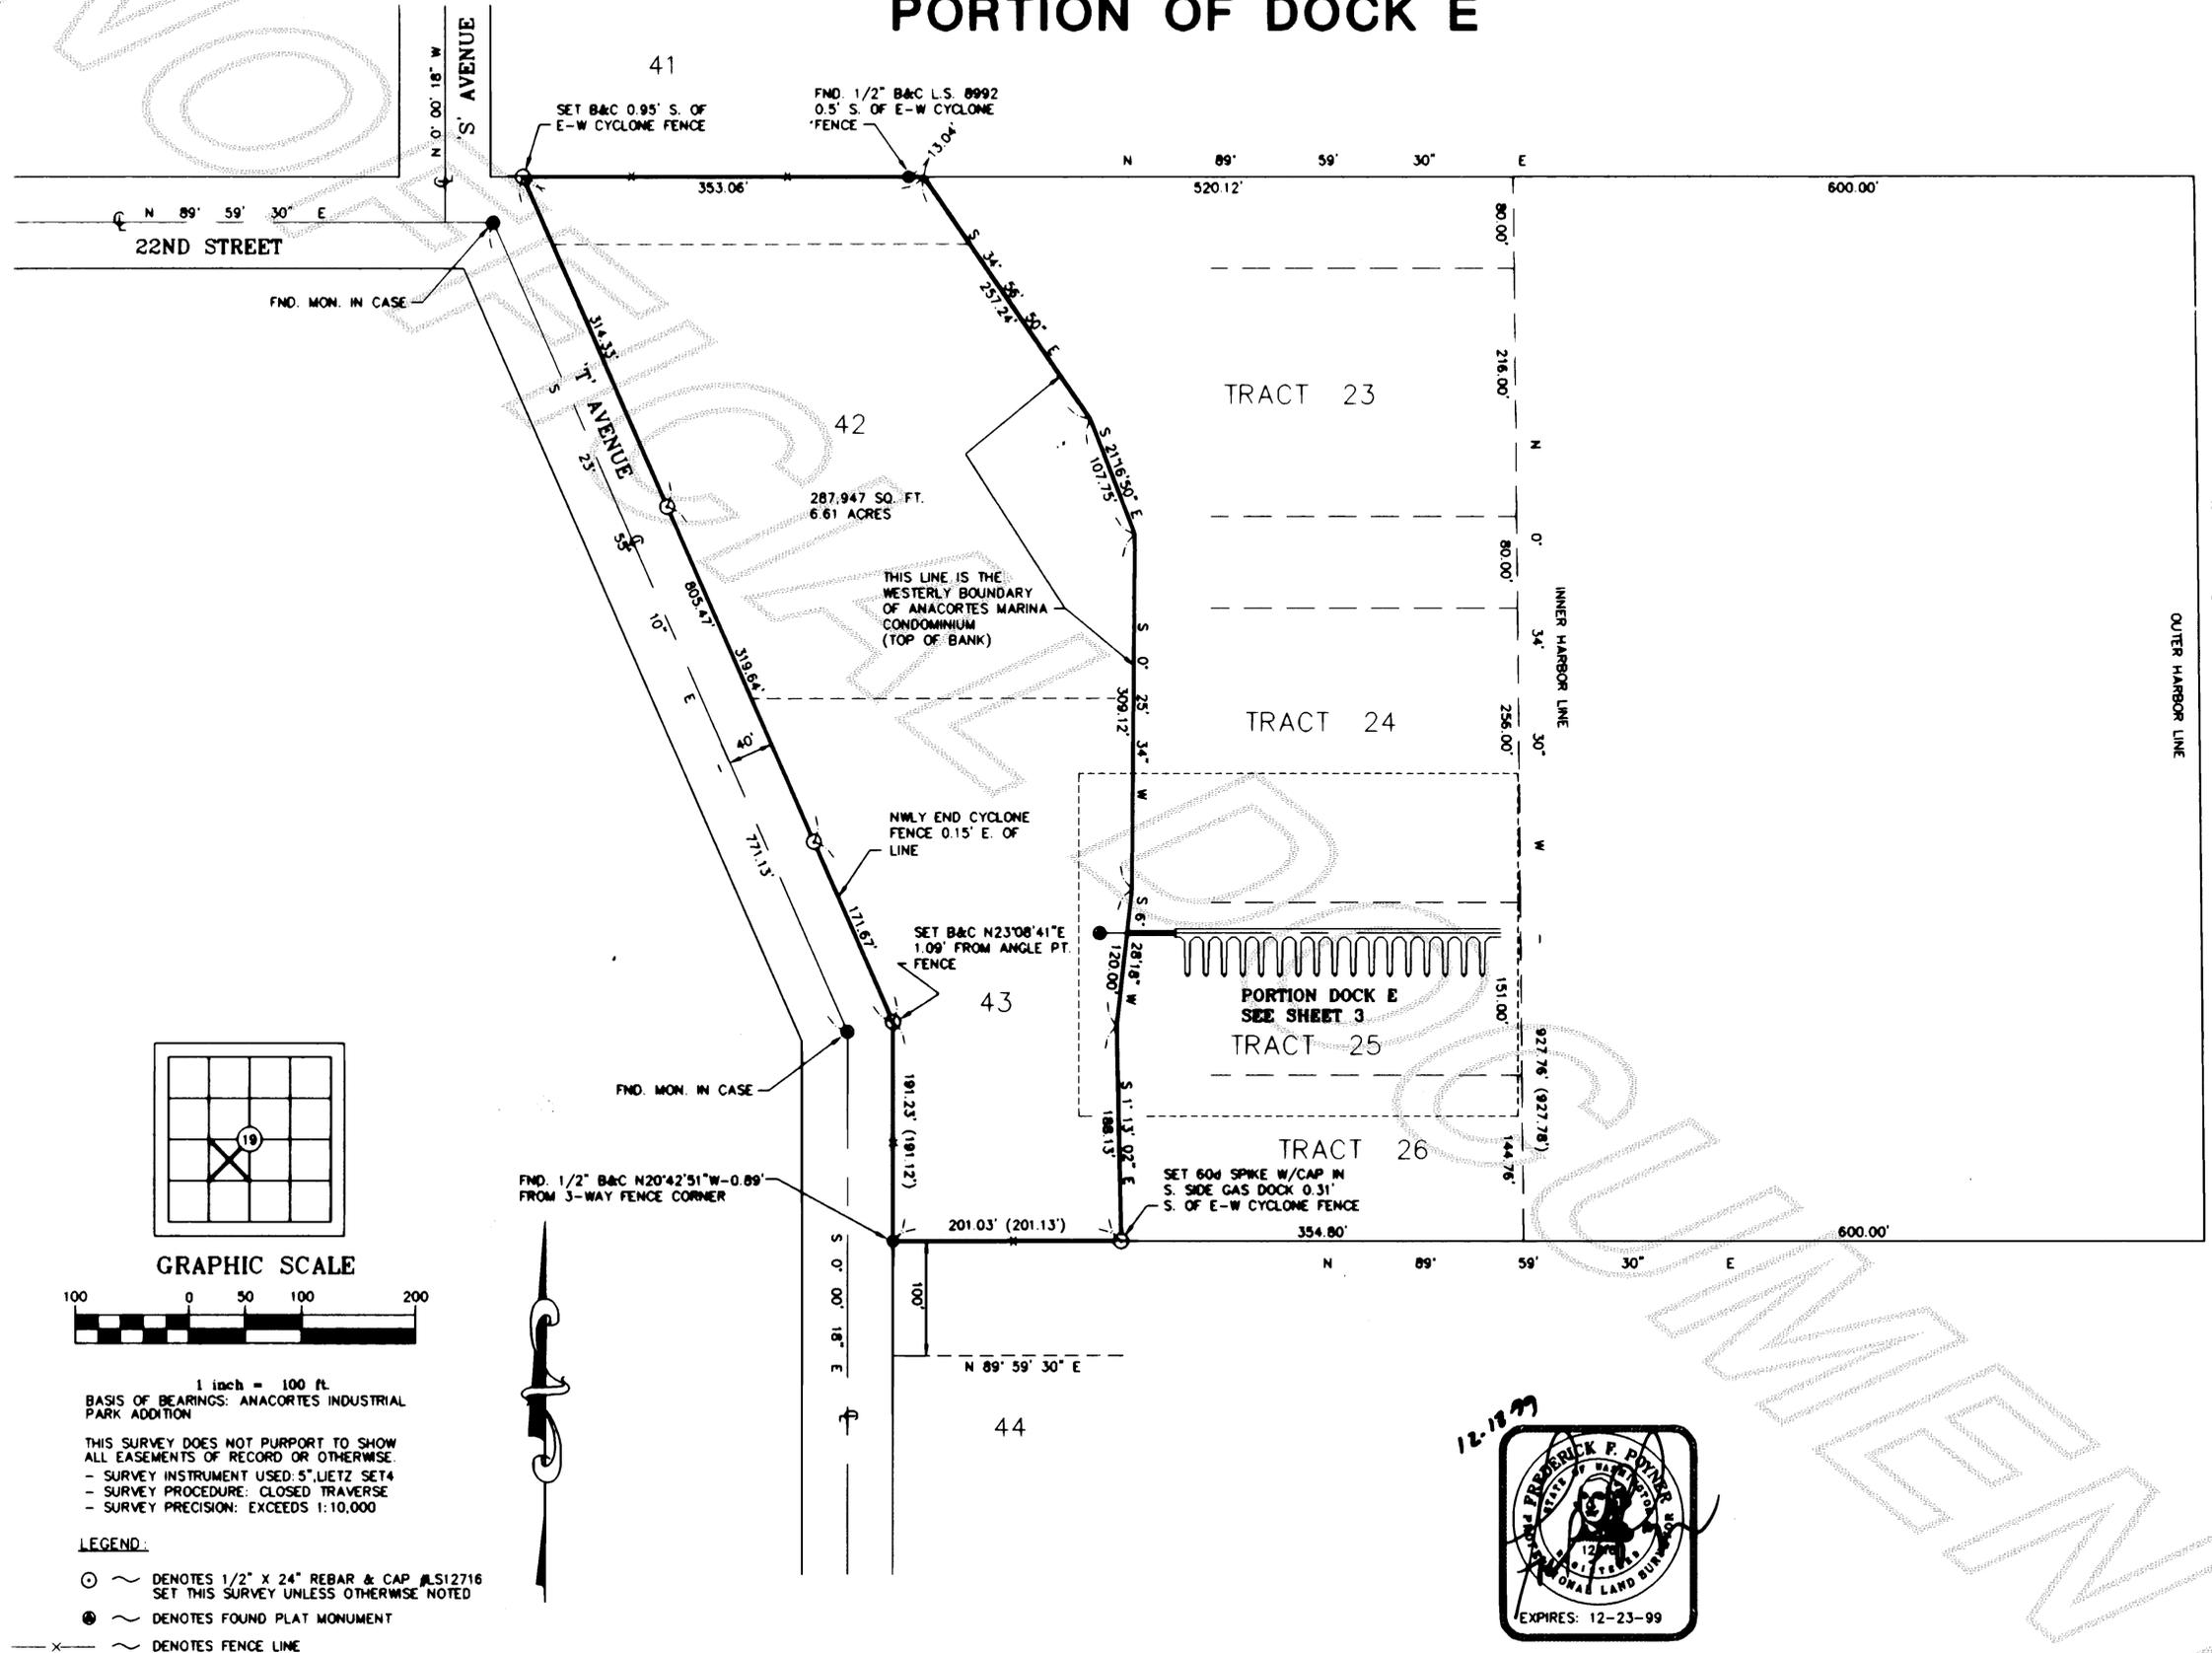

BASIS OF BEARINGS: ANACORTES INDUSTRIAL PARK ADDITION

THIS SURVEY DOES NOT PURPORT TO SHOW ALL EASEMENTS OF RECORD OR OTHERWISE.

- SURVEY INSTRUMENT USED: 5" LIETZ SET4
- SURVEY PROCEDURE: CLOSED TRAVERSE
- SURVEY PRECISION: EXCEEDS 1:10,000

- LEGEND:**
- ⊙ ~ DENOTES 1/2" X 24" REBAR & CAP #S12716 SET THIS SURVEY UNLESS OTHERWISE NOTED
 - ~ DENOTES FOUND PLAT MONUMENT
 - x — ~ DENOTES FENCE LINE

AUDITOR'S FILE NO. _____

CASCADE SURVEYING & ENGINEERING, INC.



Engineers Surveyors Planners

ARLINGTON, WA
105 E. Division - PO Box 326 98223
(360)435-5551 (360)652-7572
FAX 435-4012


PORT 'N SEC. 19, TWP. 35N, RGE. 2E, W.M.
JOB # 13646 DRAWN BY: LAF FIELD BOOK # A.M.E. #2
DATE: 11/17/1999 REVISED: _____ CHECKED BY: JAT

SHEET 2 OF 3


77

AMENDMENT TO PHASE 1 ANACORTES MARINA CONDOMINIUM PORTION OF DOCK E



 199912200131
 Kathy Hill, Skagit County Auditor
 12/20/1999 Page 3 of 3 1:55:41PM

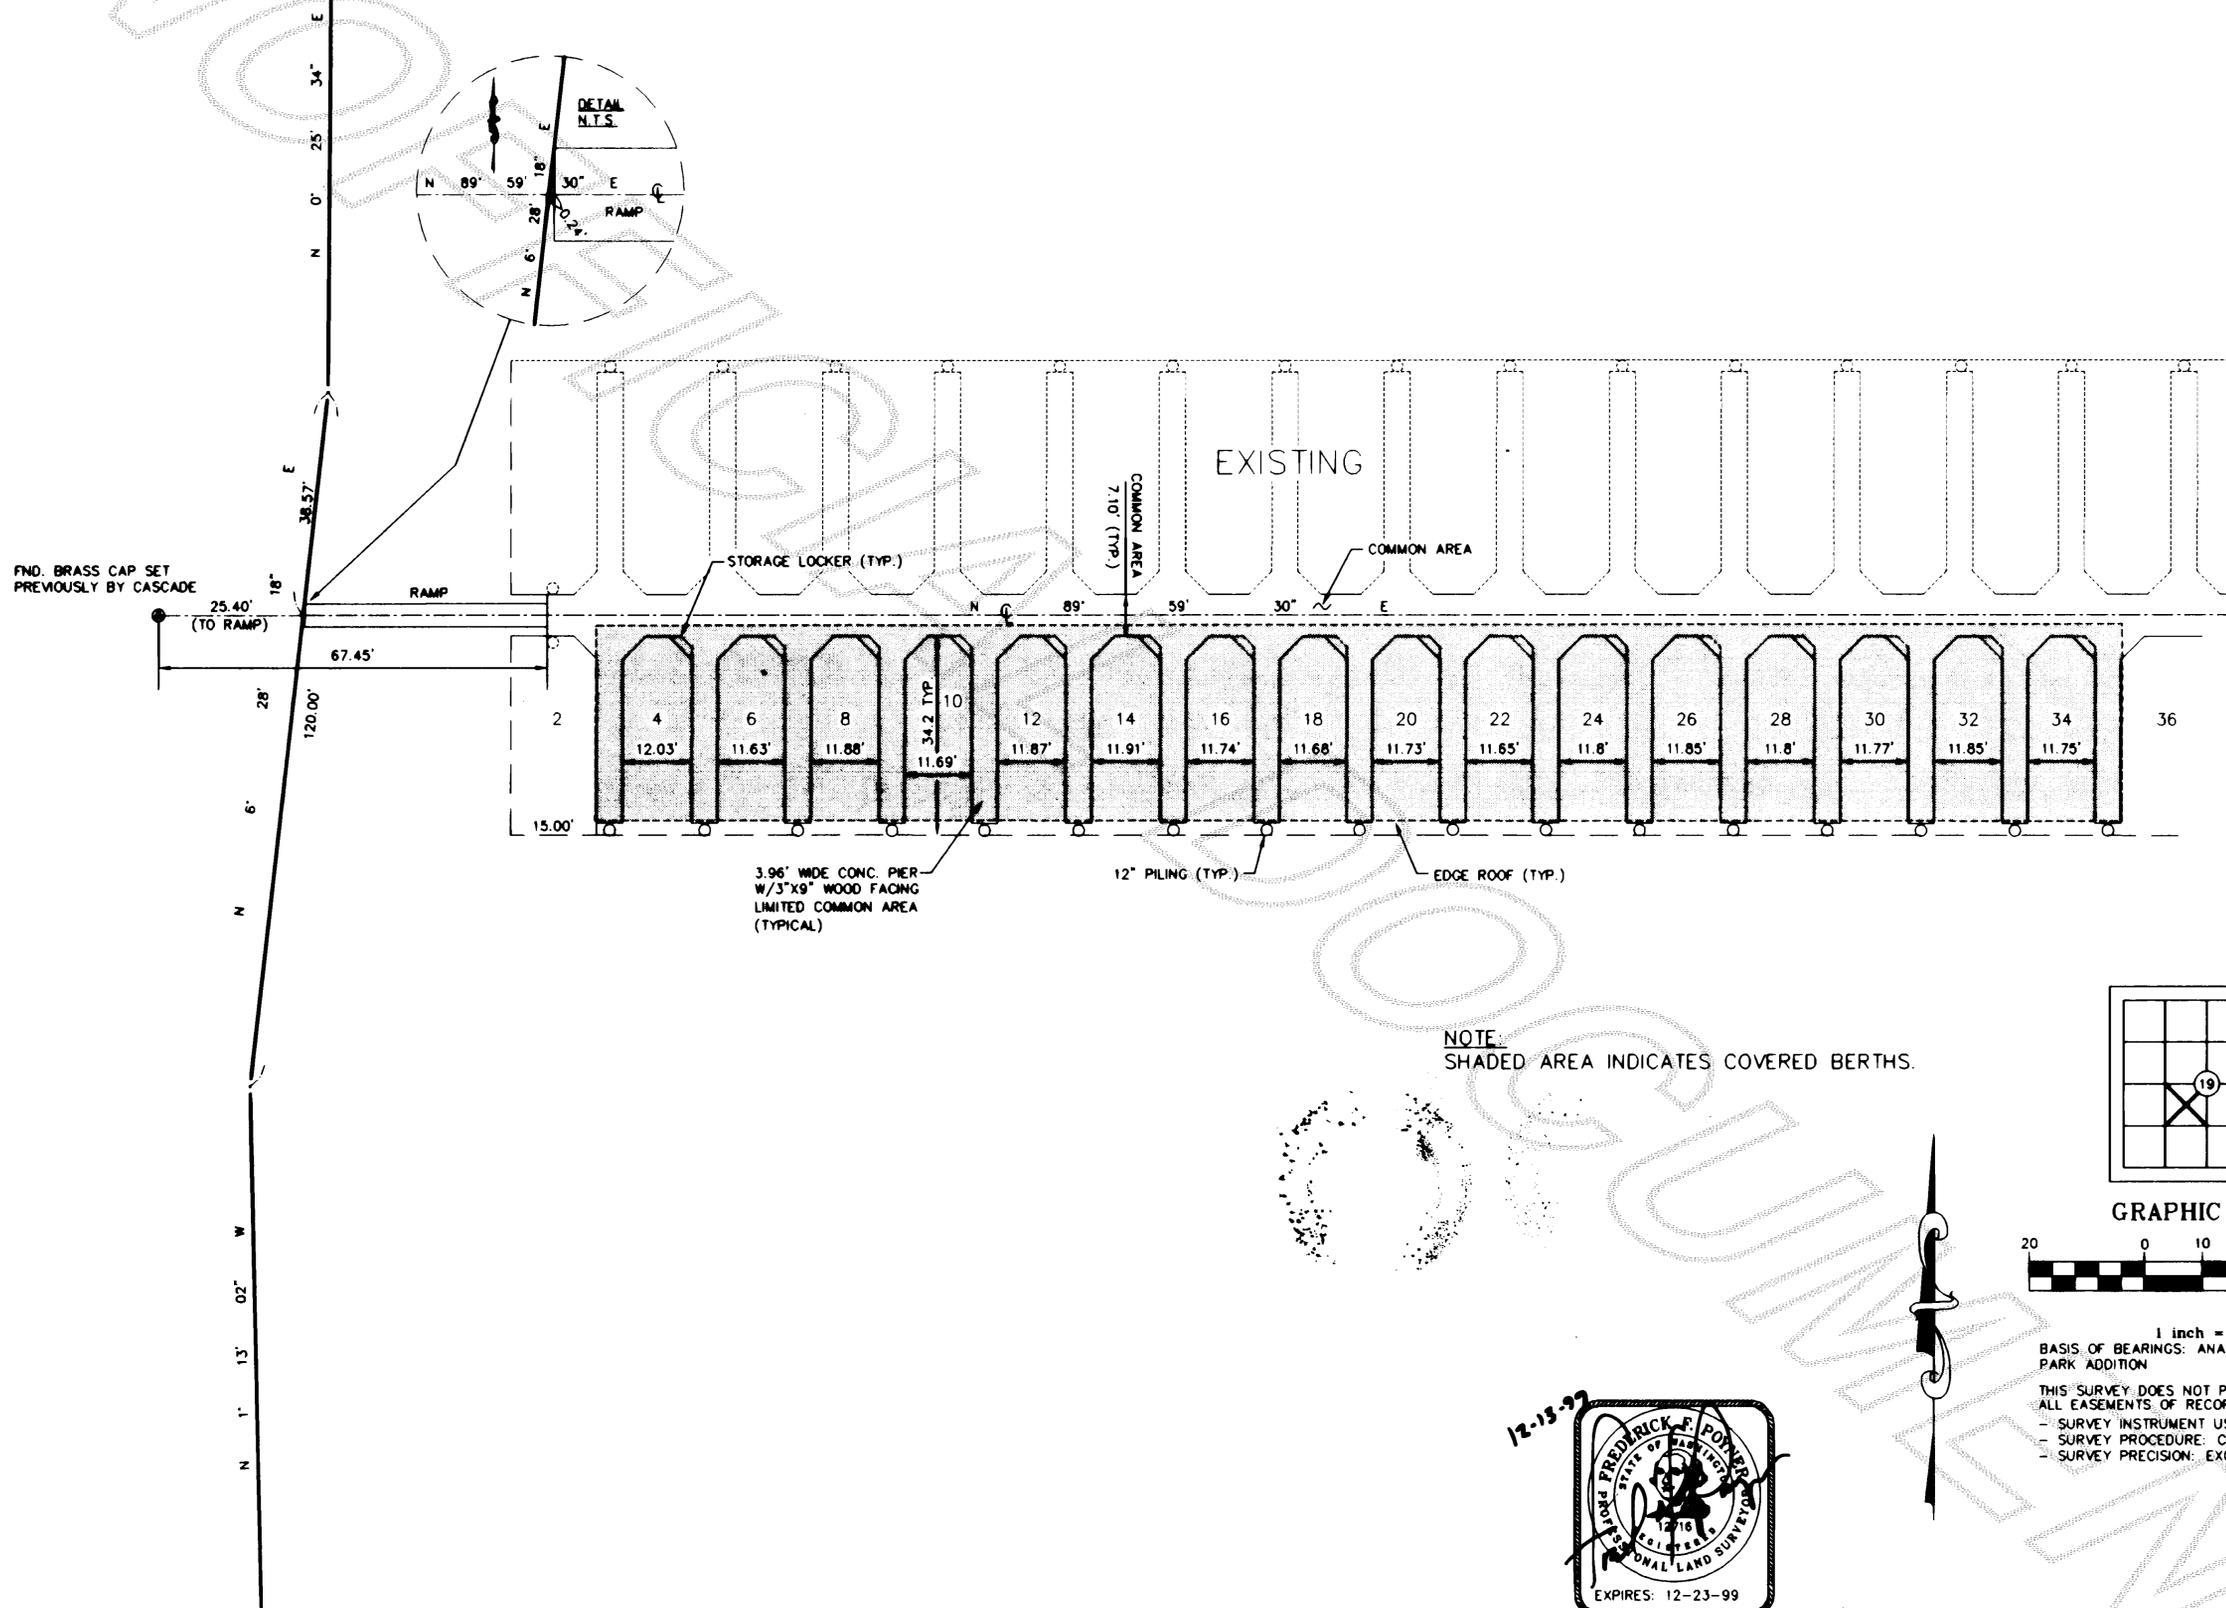

NOTE:
SHADED AREA INDICATES COVERED BERTHS.

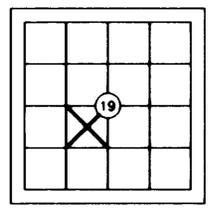

GRAPHIC SCALE

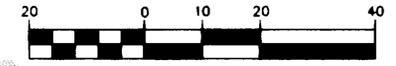

1 inch = 20 ft.
 BASIS OF BEARINGS: ANACORTES INDUSTRIAL PARK ADDITION
 THIS SURVEY DOES NOT PURPORT TO SHOW ALL EASEMENTS OF RECORD OR OTHERWISE.
 - SURVEY INSTRUMENT USED: 5" LIETZ SET4
 - SURVEY PROCEDURE: CLOSED TRAVERSE
 - SURVEY PRECISION: EXCEEDS 1:10,000



AUDITOR'S FILE NO. _____

SHEET 3 OF 3

CASCADE SURVEYING & ENGINEERING, INC.



Engineers Surveyors Planners
 ARLINGTON, WA
 105 E. Division - PO Box 326 98223
 (360)435-5551 (360)652-7572
 FAX 435-4012

PORT'N SEC.19, TWP.35N, RGE.2E, W.M.
 JOB# 13646 DRAWN BY: LAF FIELD BOOK # A.M.E. #2
 DATE: 11/17/1999 REVISED: _____ CHECKED BY: JAT