

Survey in the NE1/4 of the SE1/4 of Section 9, Twp. 35 N., Rng. 6 E., W.M.

COMPUTED FROM SURVEY RECORDED IN VOLUME 2 OF SURVEYS AT PAGE 157 UNDER A#7905170065

COMPUTED FROM SURVEY RECORDED IN VOLUME 2 OF SURVEYS AT PAGE 157 UNDER A#7905170065


Legal Description

The North 1/2 of the Northeast 1/4 of the Southeast 1/4 of Section 9, Township 35 North, Range 6 East, W.M.

Notes


1. Basis-of-bearings - Assumed S01°15'46"W on the East line of the Southeast Quarter of Section 9.
2. This survey was accomplished by field traverse using: 2 second digital electronic total station, and meets or exceeds the standards contained in WAC 332-130-090.

200003170101
Kathy Hill, Skagit County Auditor
3/17/2000 Page 1 of 1 3:23:20PM

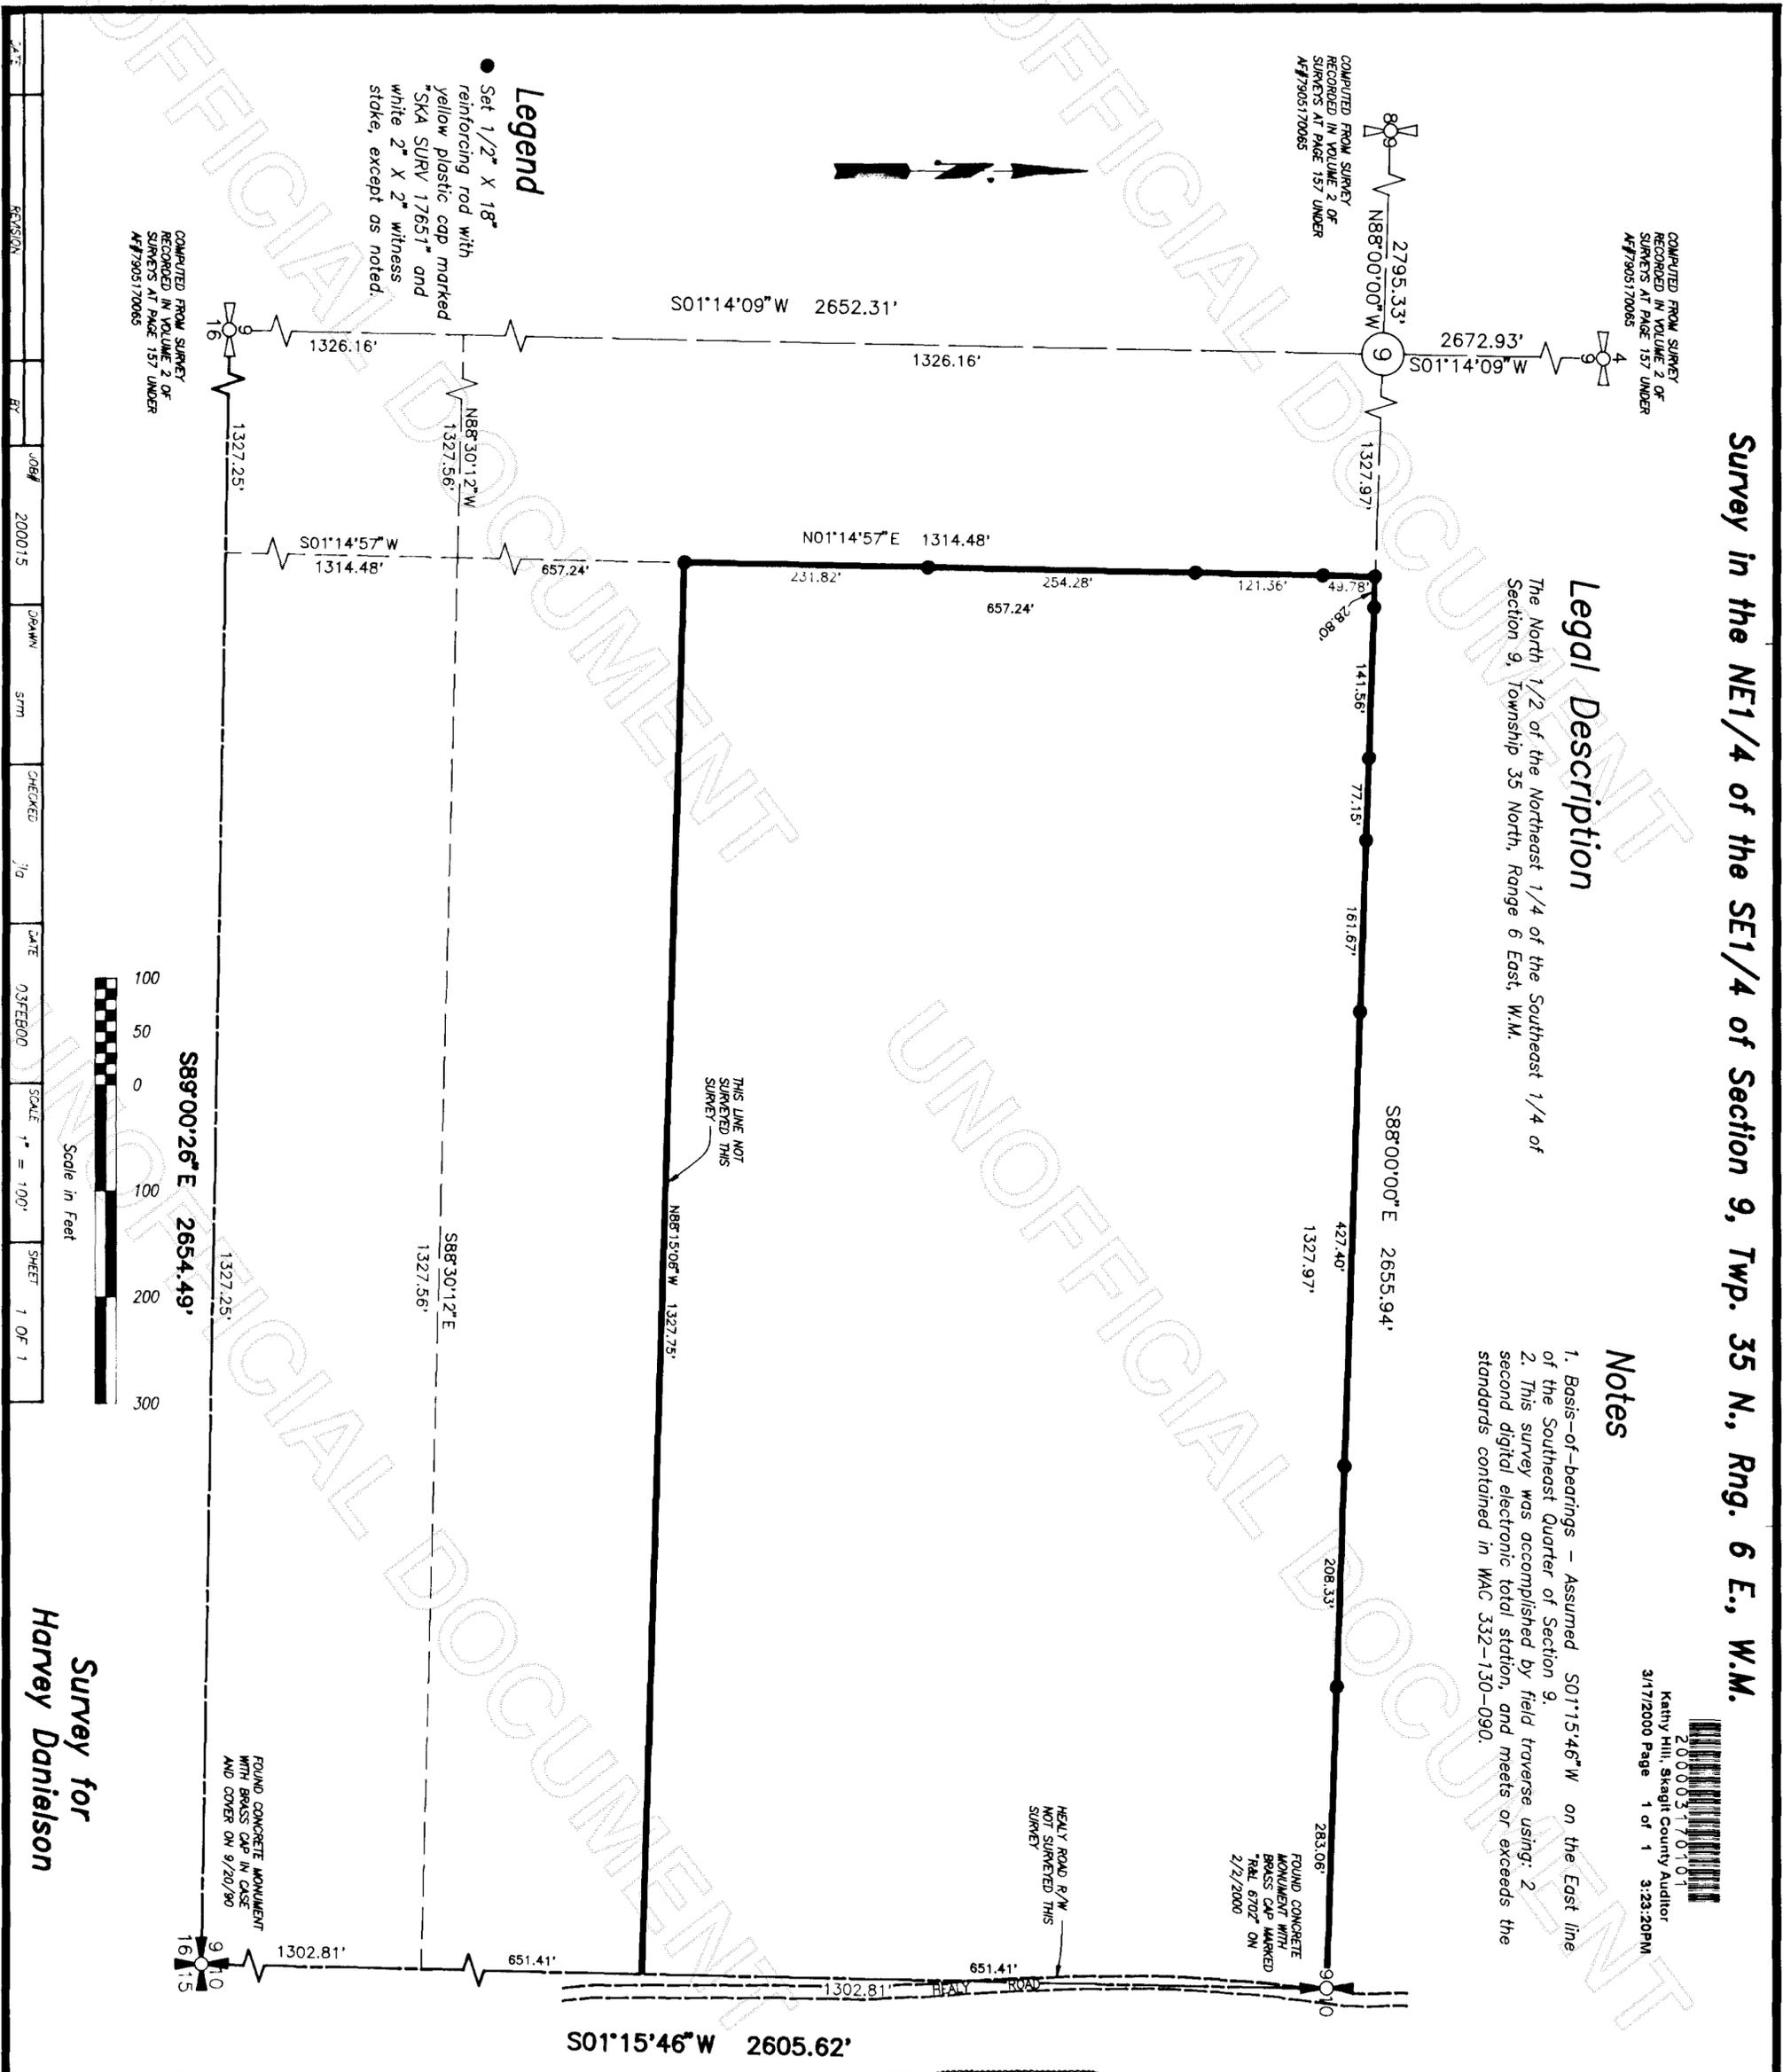

Legend

- Set 1/2" X 18" reinforcing rod with yellow plastic cap marked SKA SURV 17651 and white 2" X 2" witness stake, except as noted.

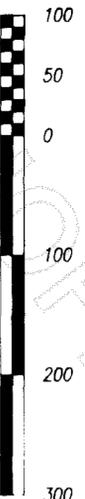


S89°00'26"E 2654.49'

DATE	REASON	BY	JOB#	DRAWN	CHECKED	DATE	SCALE	SHEET
			200015	STW	JG	03FEB00	1" = 100'	1 OF 1

Survey for
Harvey Danielson

806 Metcalf St., Sedro-Woolley, WA 98284 Phone: (360) 855-2121 FAX: (360) 855-1658

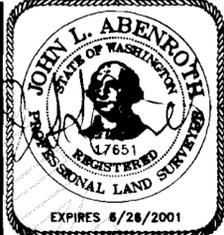

SURVEYOR'S CERTIFICATE
This map correctly represents a survey made by me or under my direction in conformance with the Survey Recording Act in February 2000 at the request of Harvey Danielson
John L. Abenroth CERT#17651
Date MARCH 2, 2000

AUDITOR'S CERTIFICATE
Filed for record this 17 day of March 2000 at 2:00 minutes past 2 o'clock P.M., as A.F.# 200003170101
K Hill by J Zuerla
County Auditor or Deputy Auditor