

Return to:

Nathan Loeb



200004180058

Kathy Hill, Skagit County Auditor
4/18/2000 Page 1 of 2 11:44:55AM

PROTECTED CRITICAL AREA SITE PLAN

Page 1 of 2

Grantor/Owner: Carl Loeb

Grantee: PUBLIC

Site Address: 20823 cascade Ridge Dr.

Property ID #: P 99735 Assessors Tax Account #: _____

Legal Description: Sec. 4 Twp. 33 Rng. 4 / Plat Name _____ Lot _____

Permit/Activity #: BP00-0359

PROTECTED CRITICAL AREA (PCA) is to be left undisturbed in a natural state. No clearing, grading, filling, logging or removal of woody material, building, construction or road construction of any kind or planting of non-native vegetation is allowed within the PCA areas except as specifically permitted by Skagit County on a case-by-case basis consistent with Skagit County Code 14.06.


Representations on this site plan may be approximations only and should not be used for purposes other than for determining general locations of critical areas. Development activities beyond the scope of this plan may require additional studies and approvals.

The above references to "Grantor" and "Grantee" shall not be construed as a transfer of property ownership and are used solely for filing with the County Auditor.

Owner: [Signature] Date: 4/10/00

On this day personally appeared before me Carl F Loeb known to be the individual described herein and acknowledged to me the he signed the same as his free and voluntary act and deed for the uses and purposes therein mentioned.

Cindy Anderson, Notary Public in and for the State of Washington,
residing at Acacortes, WA Date: 4/10/00

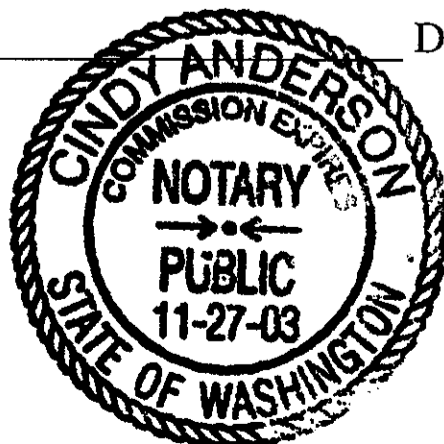


APPLICANT: CARL F. LOEB

PERMIT# BP00-0359

PARCEL# 99735

SITE ADDRESS: 20823 CASCADE RIDGE DR.

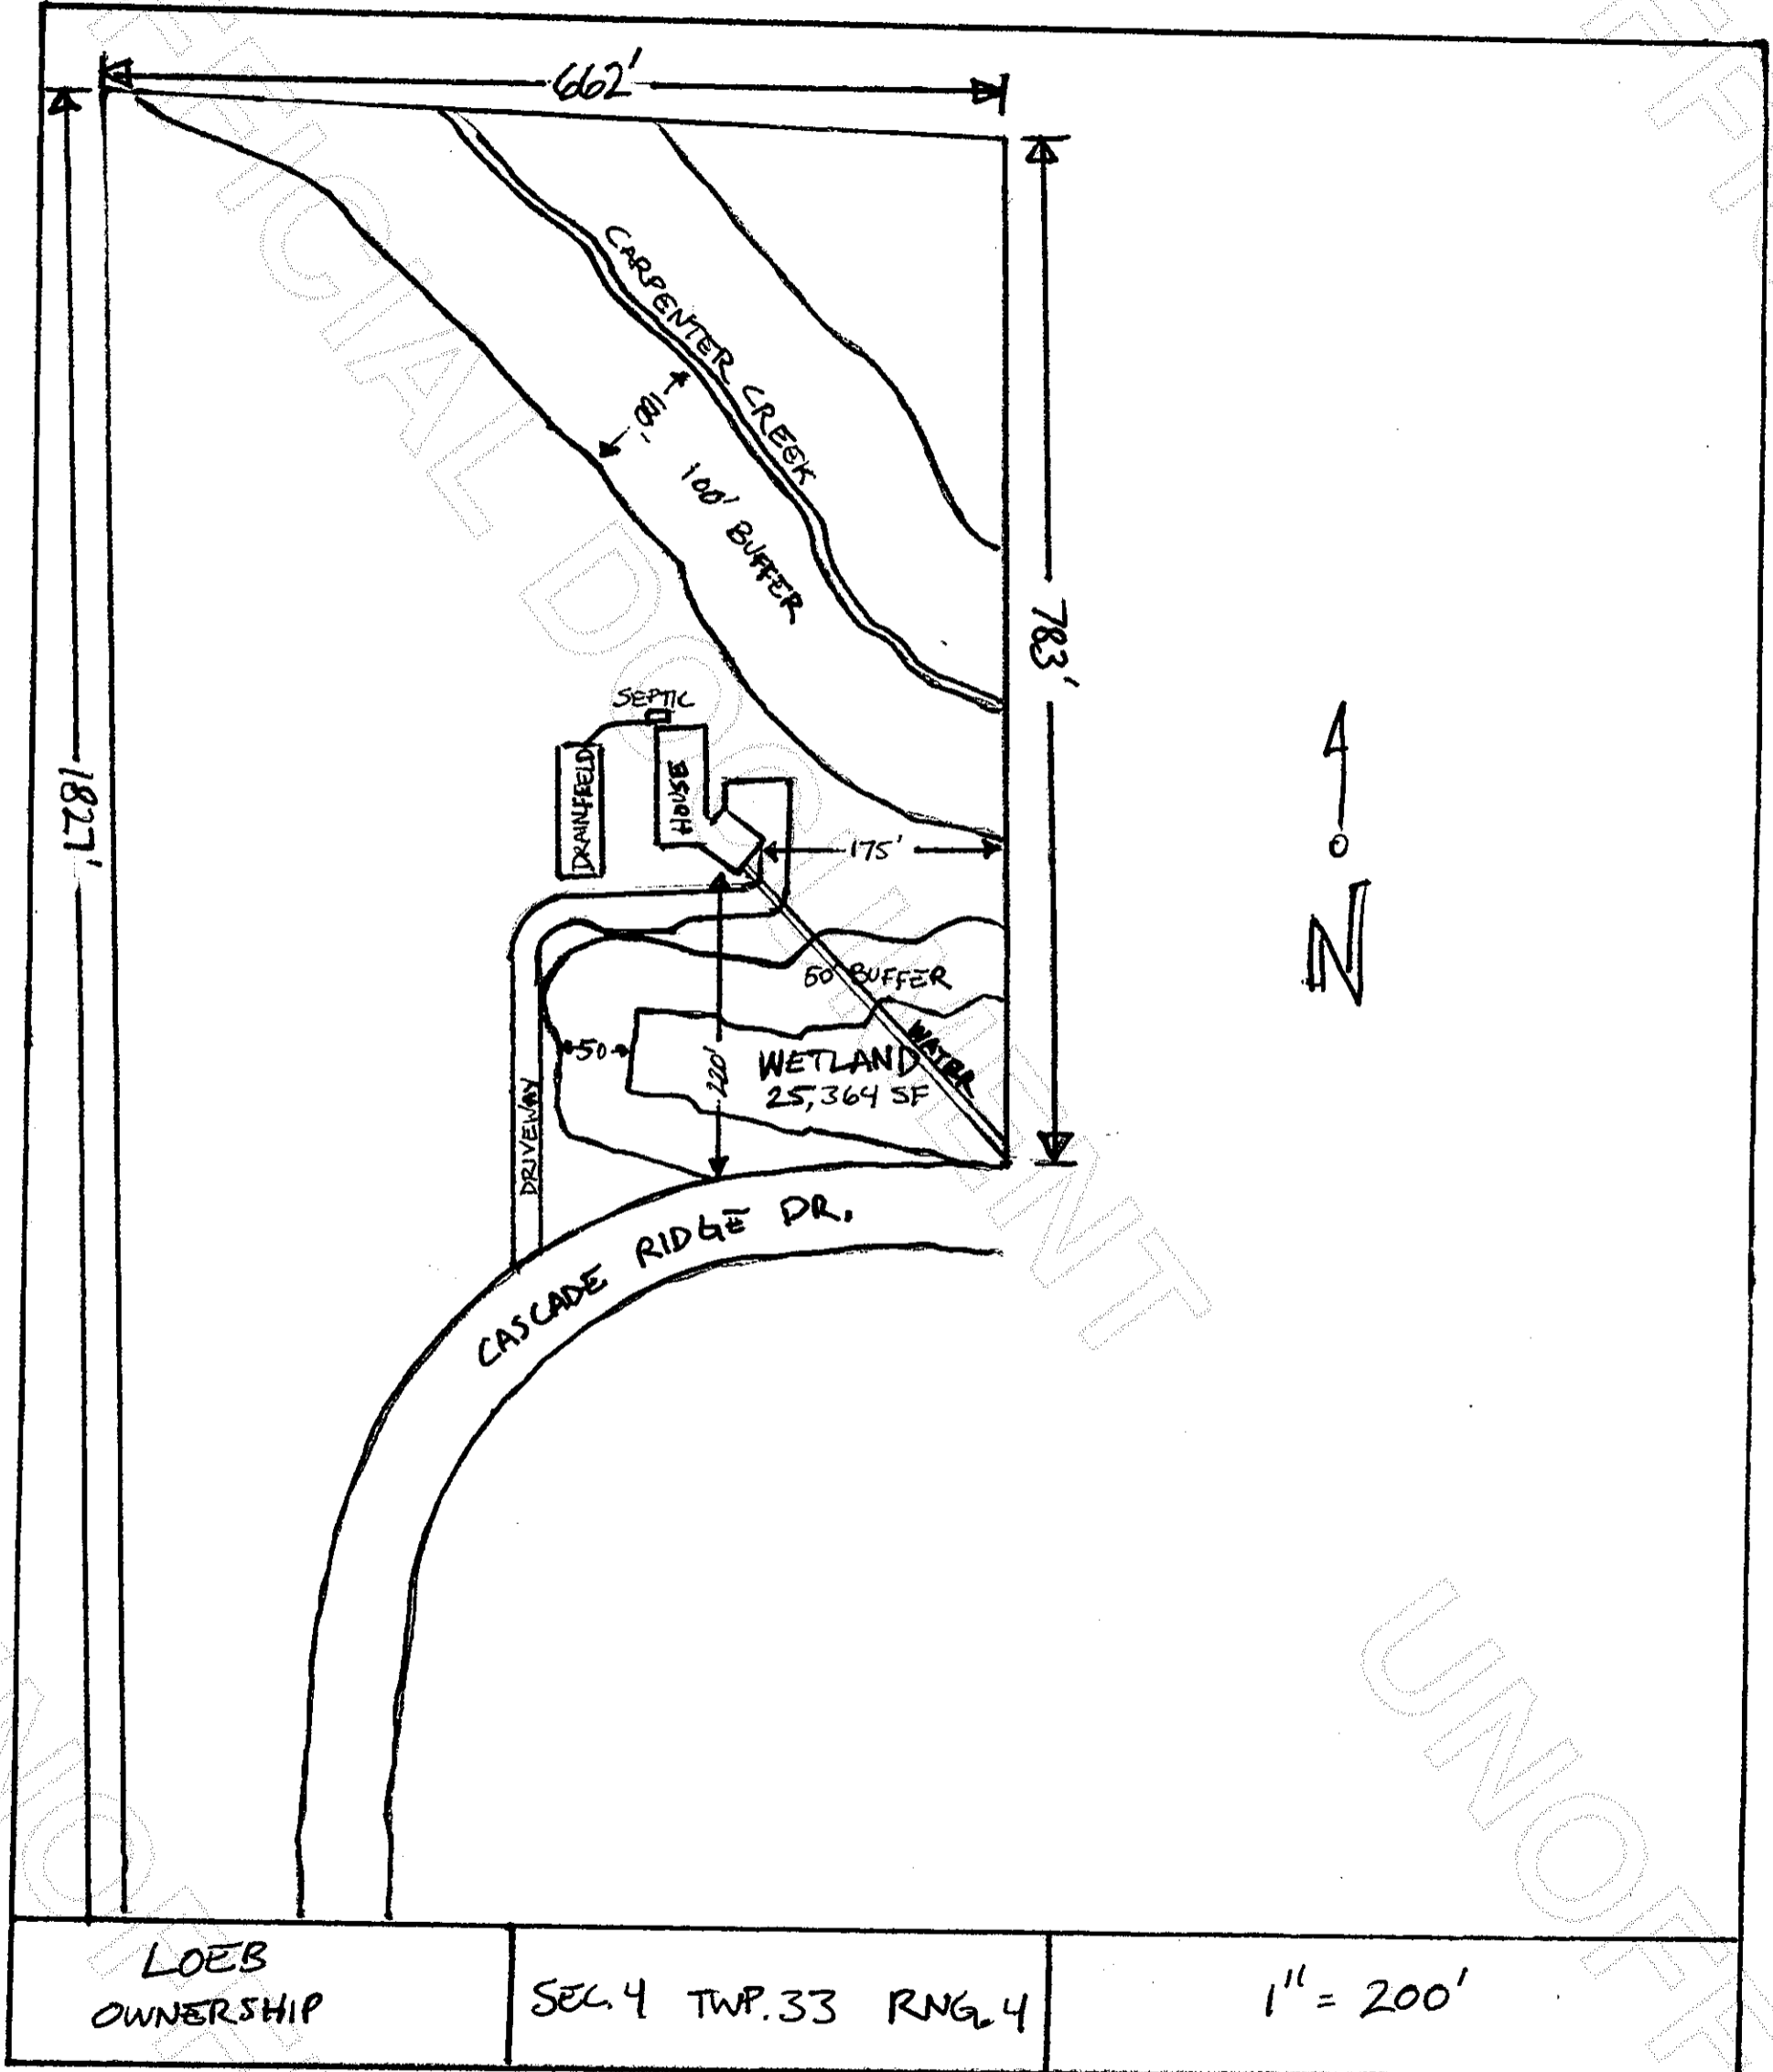

Leah forbes 4/16/00



200004180058

Kathy Hill, Skagit County Auditor

4/18/2000 Page 2 of 2 11:44:55AM