

Return to:



200005010190

Kathy Hill, Skagit County Auditor
5/1/2000 Page 1 of 2 4:10:31PM

PROTECTED CRITICAL AREA SITE PLAN

Page 1 of 2

Grantor/Owner: Cheryl Greaver

Grantee: PUBLIC

Site Address: 7260 SR 9

Property ID #: P 36271 Assessors Tax Account #: 350412-1-017-0018

Legal Description: Sec. 12 Twp. 35 Rng. 4 / Plat Name _____ Lot _____

Permit/Activity #: 99-1458

PROTECTED CRITICAL AREA (PCA) is to be left undisturbed in a natural state. No clearing, grading, filling, logging or removal of woody material, building, construction or road construction of any kind or planting of non-native vegetation is allowed within the PCA areas except as specifically permitted by Skagit County on a case-by-case basis consistent with Skagit County Code 14.06.


Representations on this site plan may be approximations only and should not be used for purposes other than for determining general locations of critical areas. Development activities beyond the scope of this plan may require additional studies and approvals.

The above references to "Grantor" and "Grantee" shall not be construed as a transfer of property ownership and are used solely for filing with the County Auditor.

Owner: Cheryl Greaver Date: 5-1-00


On this day personally appeared before me Cheryl Greaver known to be the individual described herein and acknowledged to me the she signed the same as her free and voluntary act and deed for the uses and purposes therein mentioned.

Nick Campbell, Notary Public in and for the State of Washington, residing at Mount Vernon Date: 5/1/00

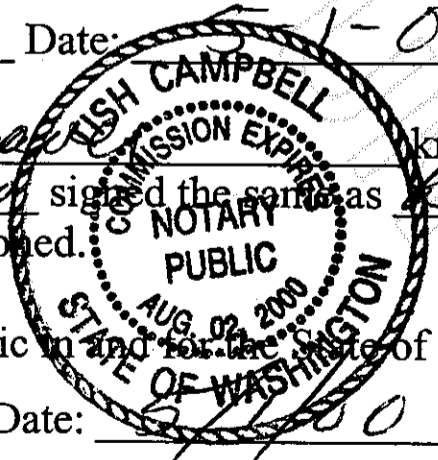

UNOFFICIAL DOCUMENT

Figure 3

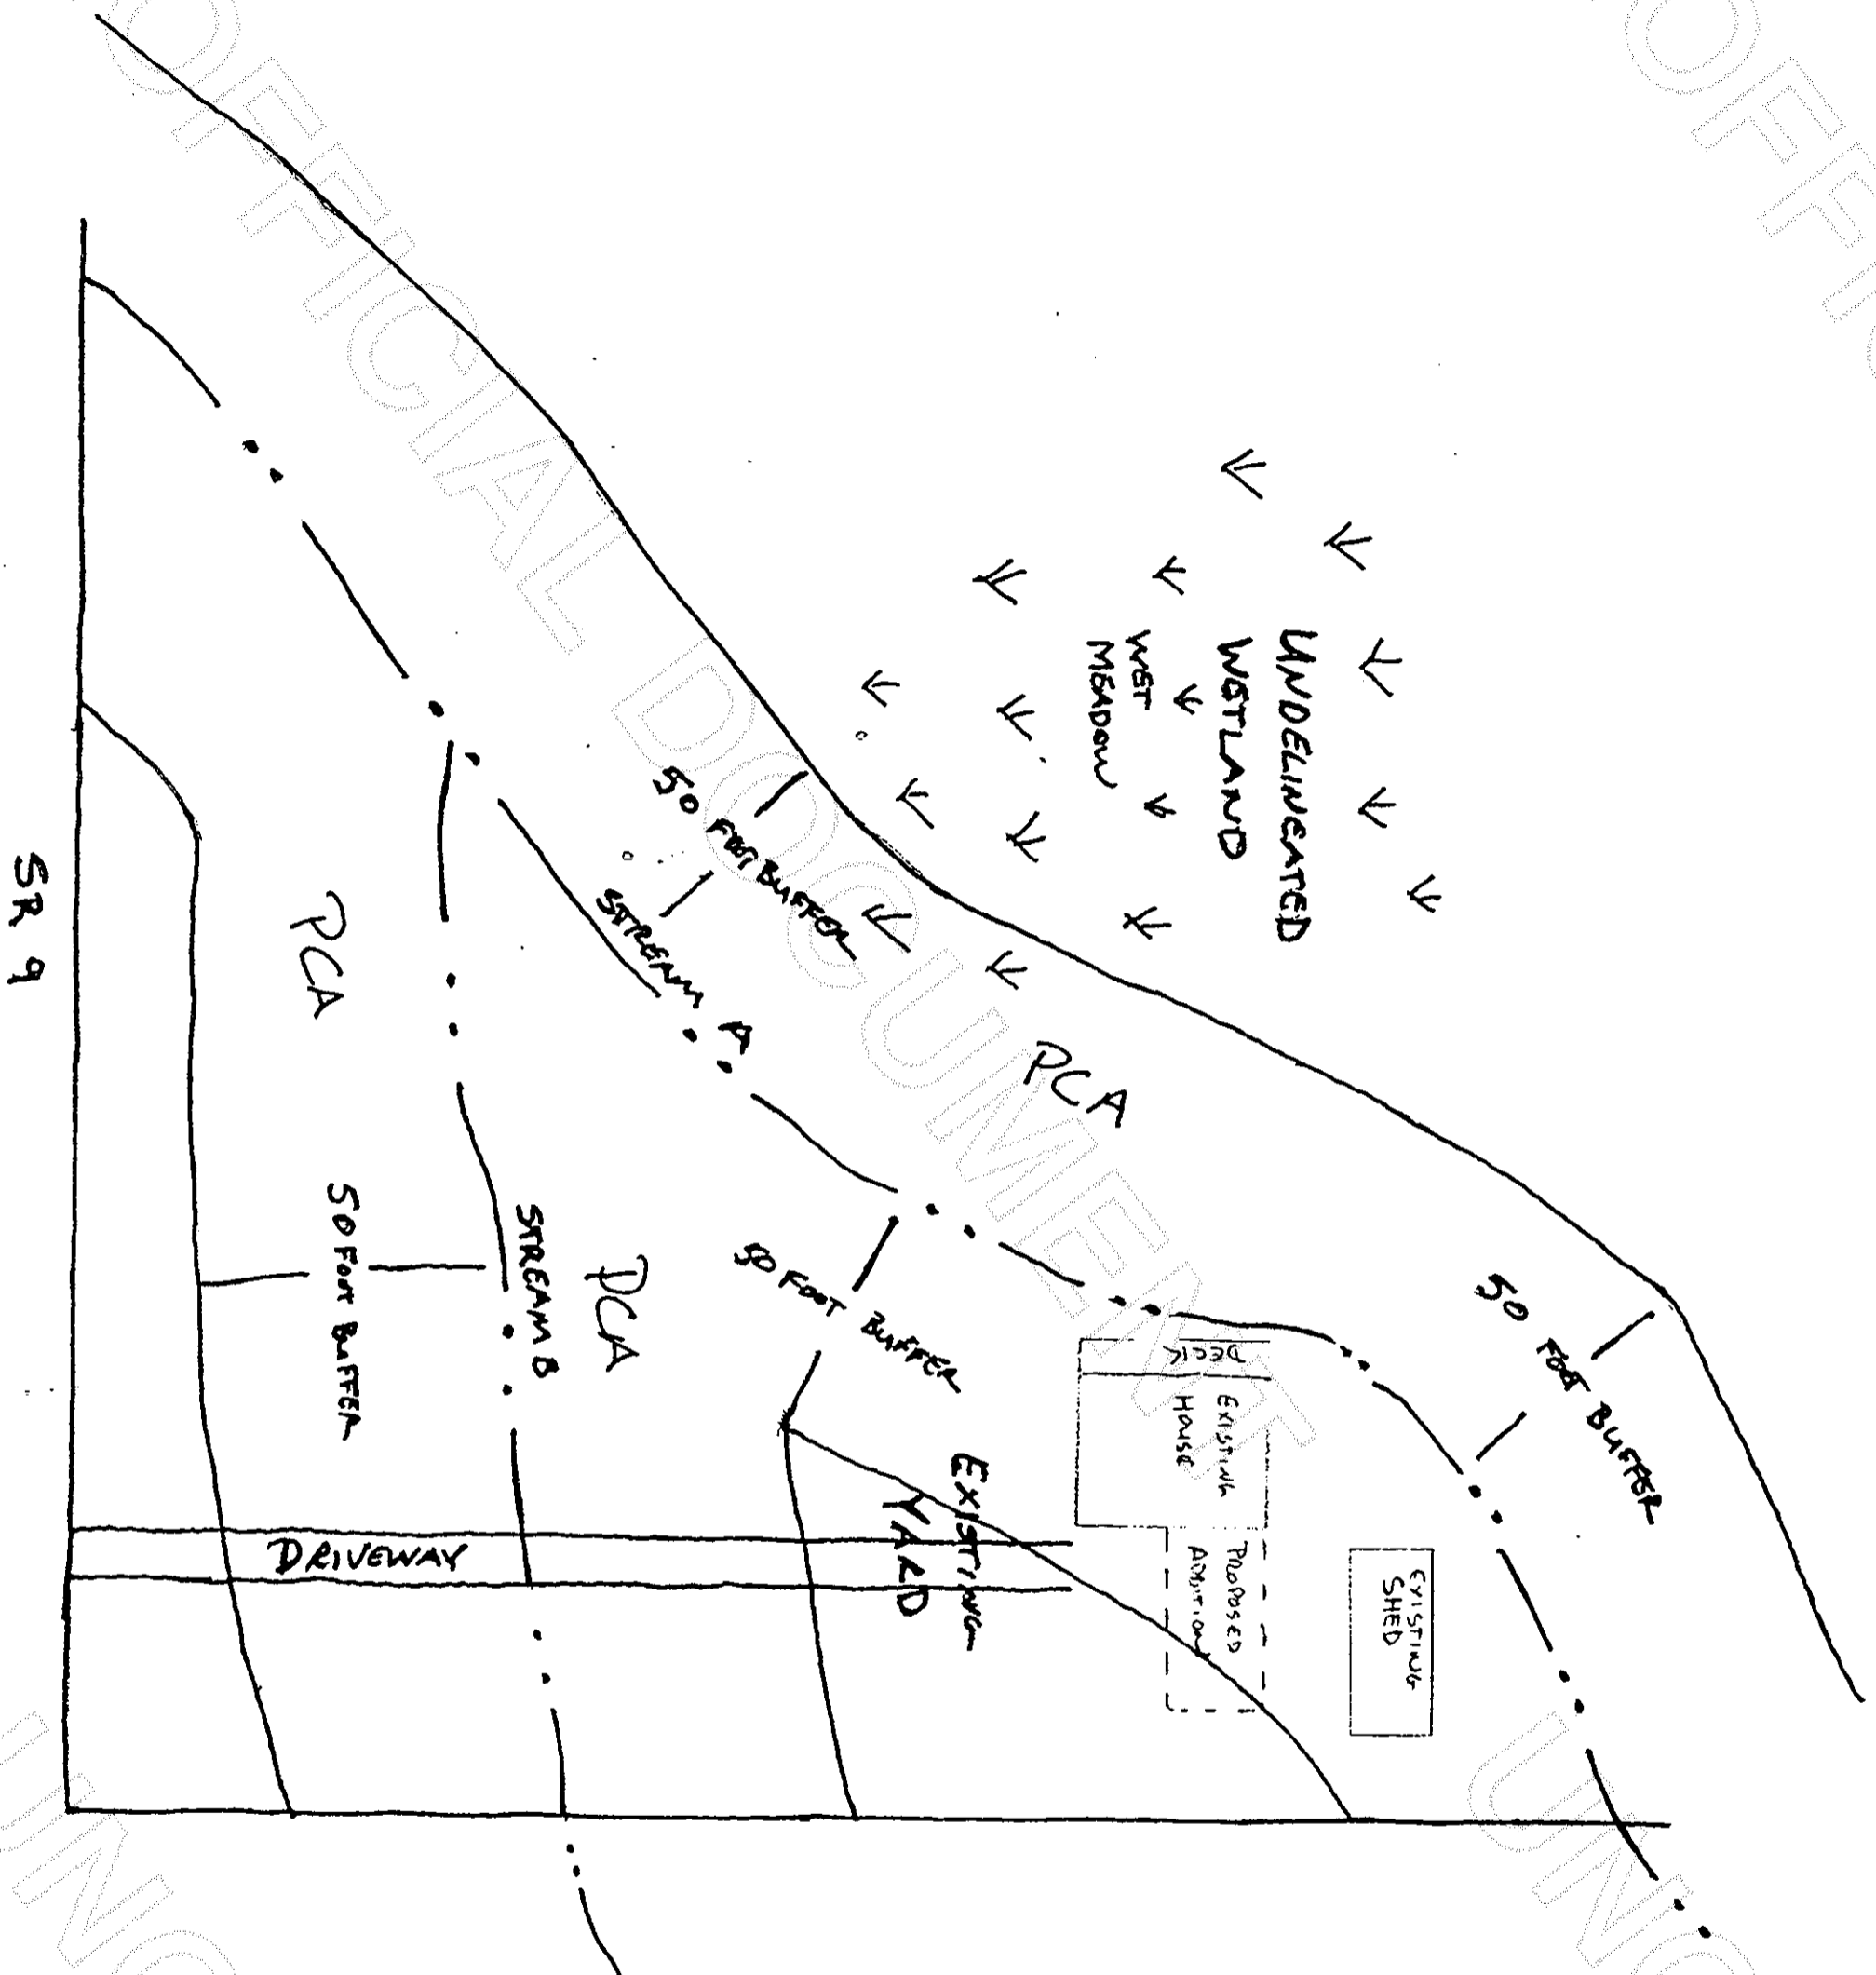

1" = 50'



200005010190

Kathy Hill, Skagit County Auditor