

Return to:

\_\_\_\_\_  
\_\_\_\_\_  
\_\_\_\_\_



200007130104

Kathy Hill, Skagit County Auditor  
7/13/2000 Page 1 of 2 2:58:28PM

**PROTECTED CRITICAL AREA SITE PLAN**

Page 1 of 2

Grantor/Owner: James E. McLaughlin / Camilla D. Scavo

Grantee: PUBLIC

Site Address: 18751 Suffer Springs Rd, Mt. Vernon

Property ID #: P 107636 Assessors Tax Account #: 330506-0-005-0600

Legal Description: Sec. 6 Twp. 33N Rng. 5E / Plat Name Shroyer Lot \_\_\_\_\_

Permit/Activity #: 8P00-0844


PROTECTED CRITICAL AREA (PCA) is to be left undisturbed in a natural state. No clearing, grading, filling, logging or removal of woody material, building, construction or road construction of any kind or planting of non-native vegetation is allowed within the PCA areas except as specifically permitted by Skagit County on a case-by-case basis consistent with Skagit County Code 14.06.

Representations on this site plan may be approximations only and should not be used for purposes other than for determining general locations of critical areas. Development activities beyond the scope of this plan may require additional studies and approvals.

The above references to "Grantor" and "Grantee" shall not be construed as a transfer of property ownership and are used solely for filing with the County Auditor.

Owner: James E. McLaughlin / Camilla D. Scavo

On this day personally appeared before me Camilla D. Scavo known to be the individual described herein and acknowledged to me the she signed the same as her free and voluntary act and deed for the uses and purposes therein mentioned.

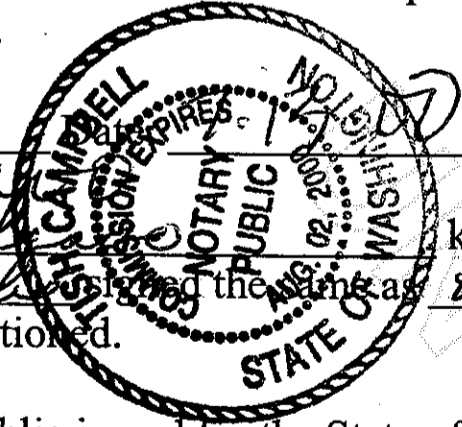

Rick Campbell, Notary Public in and for the State of Washington,  
residing at Mount Vernon Date: 07/13/00

PROTECTED CRITICAL AREA SITE PLAN


Page 2 of 2

Applicant: McLaughlin / Sawo

Permit #: 8P00.0844

Parcel #: P107636

Site Address: 18751 Sulfer Springs Rd,

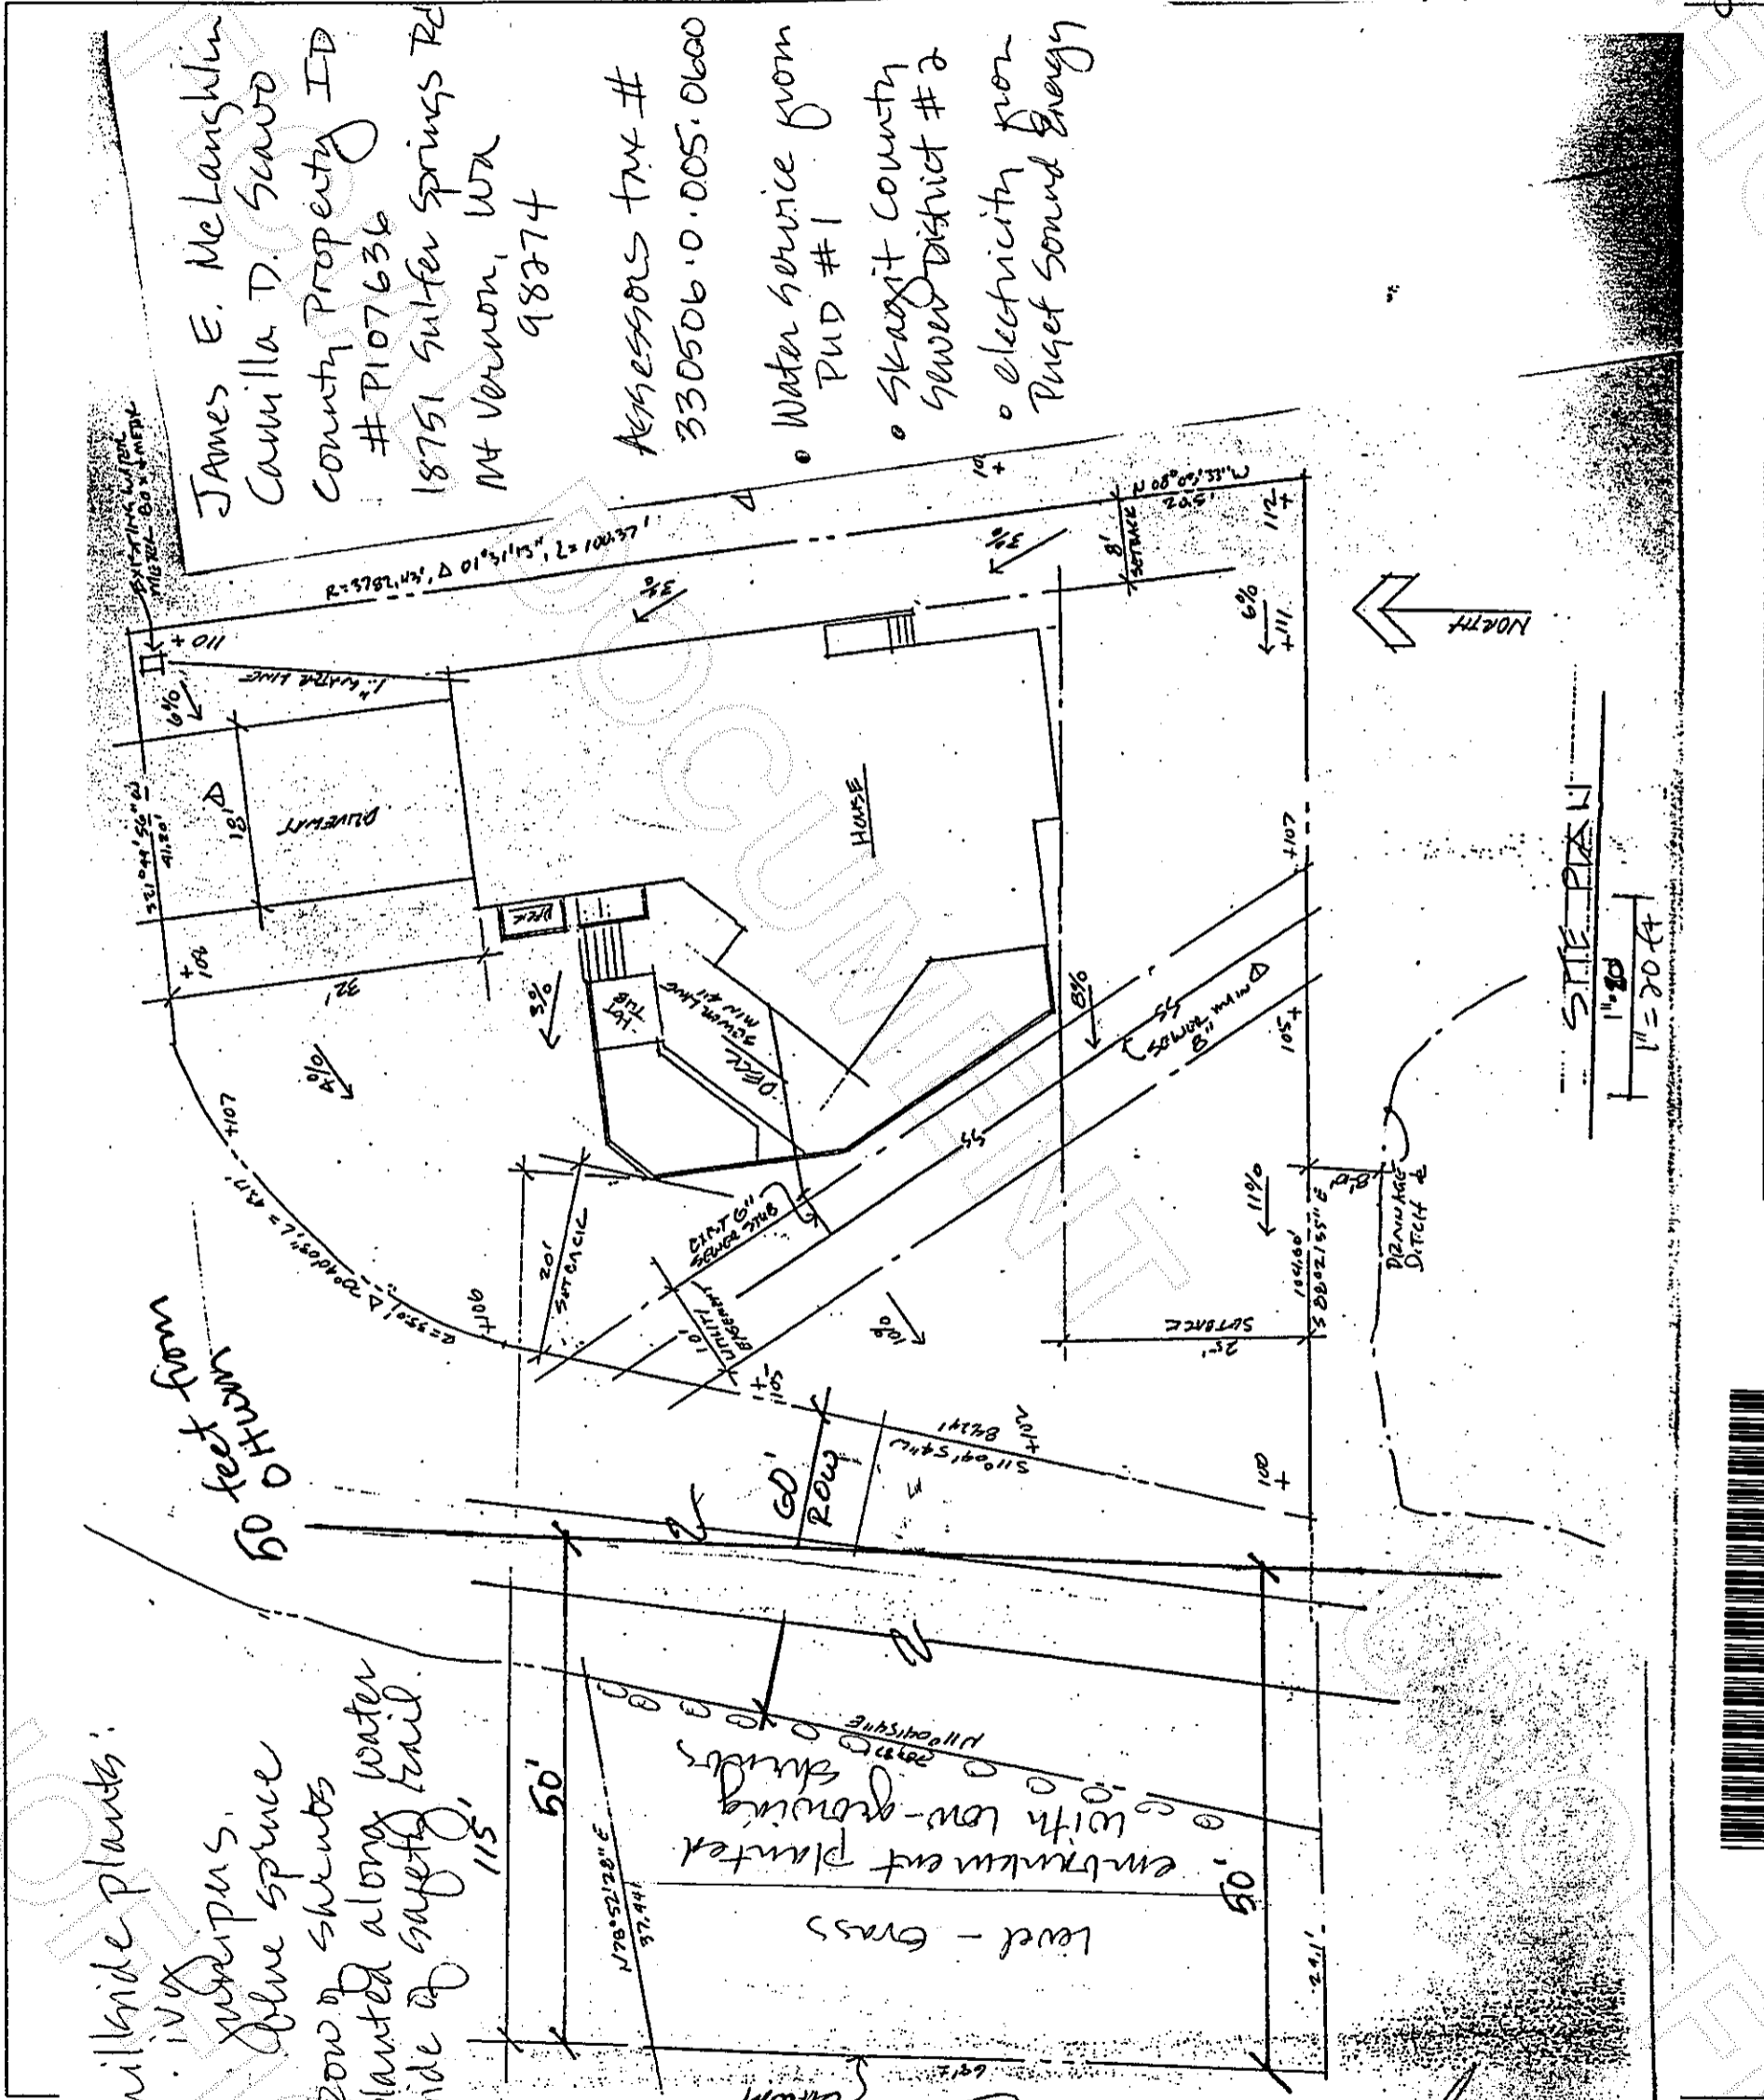

James E. McLaughlin  
 Camilla D. Sawo  
 County Property ID  
 # P107636  
 18751 Sulfer Springs Rd  
 Mt Vernon, WA  
 98774  
 Assessors tax #  
 330506.0.005.0600  
 • Water service from  
 PUD # 1  
 • Skagit County  
 sewer District # 2  
 • electricity from  
 Puget Sound Energy

Wildlife plants:  
 100' x 115'  
 subsp. blue spruce  
 Brown shrubs  
 Planted along water  
 side of safety trail.

Ann Der  
 Skagit County CAO Staff Signature

2/13/00  
 Date

James E. McLaughlin  
 Applicant Signature

7-13-00  
 Date

Camilla D. Sawo 7.13.00



200007130104  
 Kathy Hill, Skagit County Auditor