




200007140028

Kathy Hill, Skagit County Auditor
7/14/2000 Page 1 of 2 9:35:07AM

Return to:

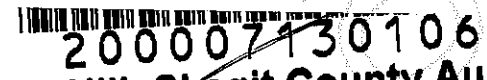

200007130106

Kathy Hill, Skagit County Auditor
7/13/2000 Page 1 of 2 3:24:58PM

COPY

Re-Record to add line to drawing

PROTECTED CRITICAL AREA SITE PLAN

Page 1 of 2

Grantor/Owner: Frank Daly
Grantee: PUBLIC
Site Address: 35069 North Shore Dr MTVEINON
Property ID #: P 66667 Assessor's Tax Account #: 3937 006 021 0004
Legal Description: Sec. 25 Twp. 33 Rng. 6 / Plat Name Lake Cav Div 1 Lot 21
Permit/Activity #: _____

PROTECTED CRITICAL AREA (PCA) is to be left undisturbed in a natural state. No clearing, grading, filling, logging or removal of woody material, building, construction or road construction of any kind or planting of non-native vegetation is allowed within the PCA areas except as specifically permitted by Skagit County on a case-by-case basis consistent with Skagit County Code 14.06.



Representations on this site plan may be approximations only and should not be used for purposes other than for determining general locations of critical areas. Development activities beyond the scope of this plan may require additional studies and approvals.

The above references to "Grantor" and "Grantee" shall not be construed as a transfer of property ownership and are used solely for filing with the County Auditor.

Owner: Francis D. Daly Date: 7/13/00

On this day personally appeared before me 7-13-00 known to be the individual described herein and acknowledged to me the _____ signed the same as _____ free and voluntary act and deed for the uses and purposes therein mentioned.

Leslea Vandrunen Notary Public in and for the State of Washington, ARIZONA
residing at 2111 N 19th Ave, Phoenix AZ 85007 Date: 7-13-00

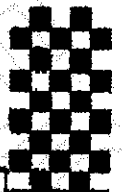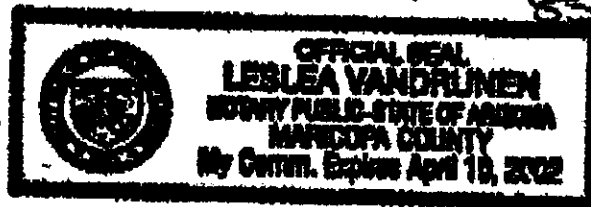

7-12-2000 WED 03:01 PM ROBERT DONAT

360 403 8553

P. 01

PROTECTED CRITICAL AREA SITE PLAN


Page 2 of 2

Applicant: Frank Daly

Permit #: _____

Parcel #: P66467

Site Address: 35068 NORTH Shore

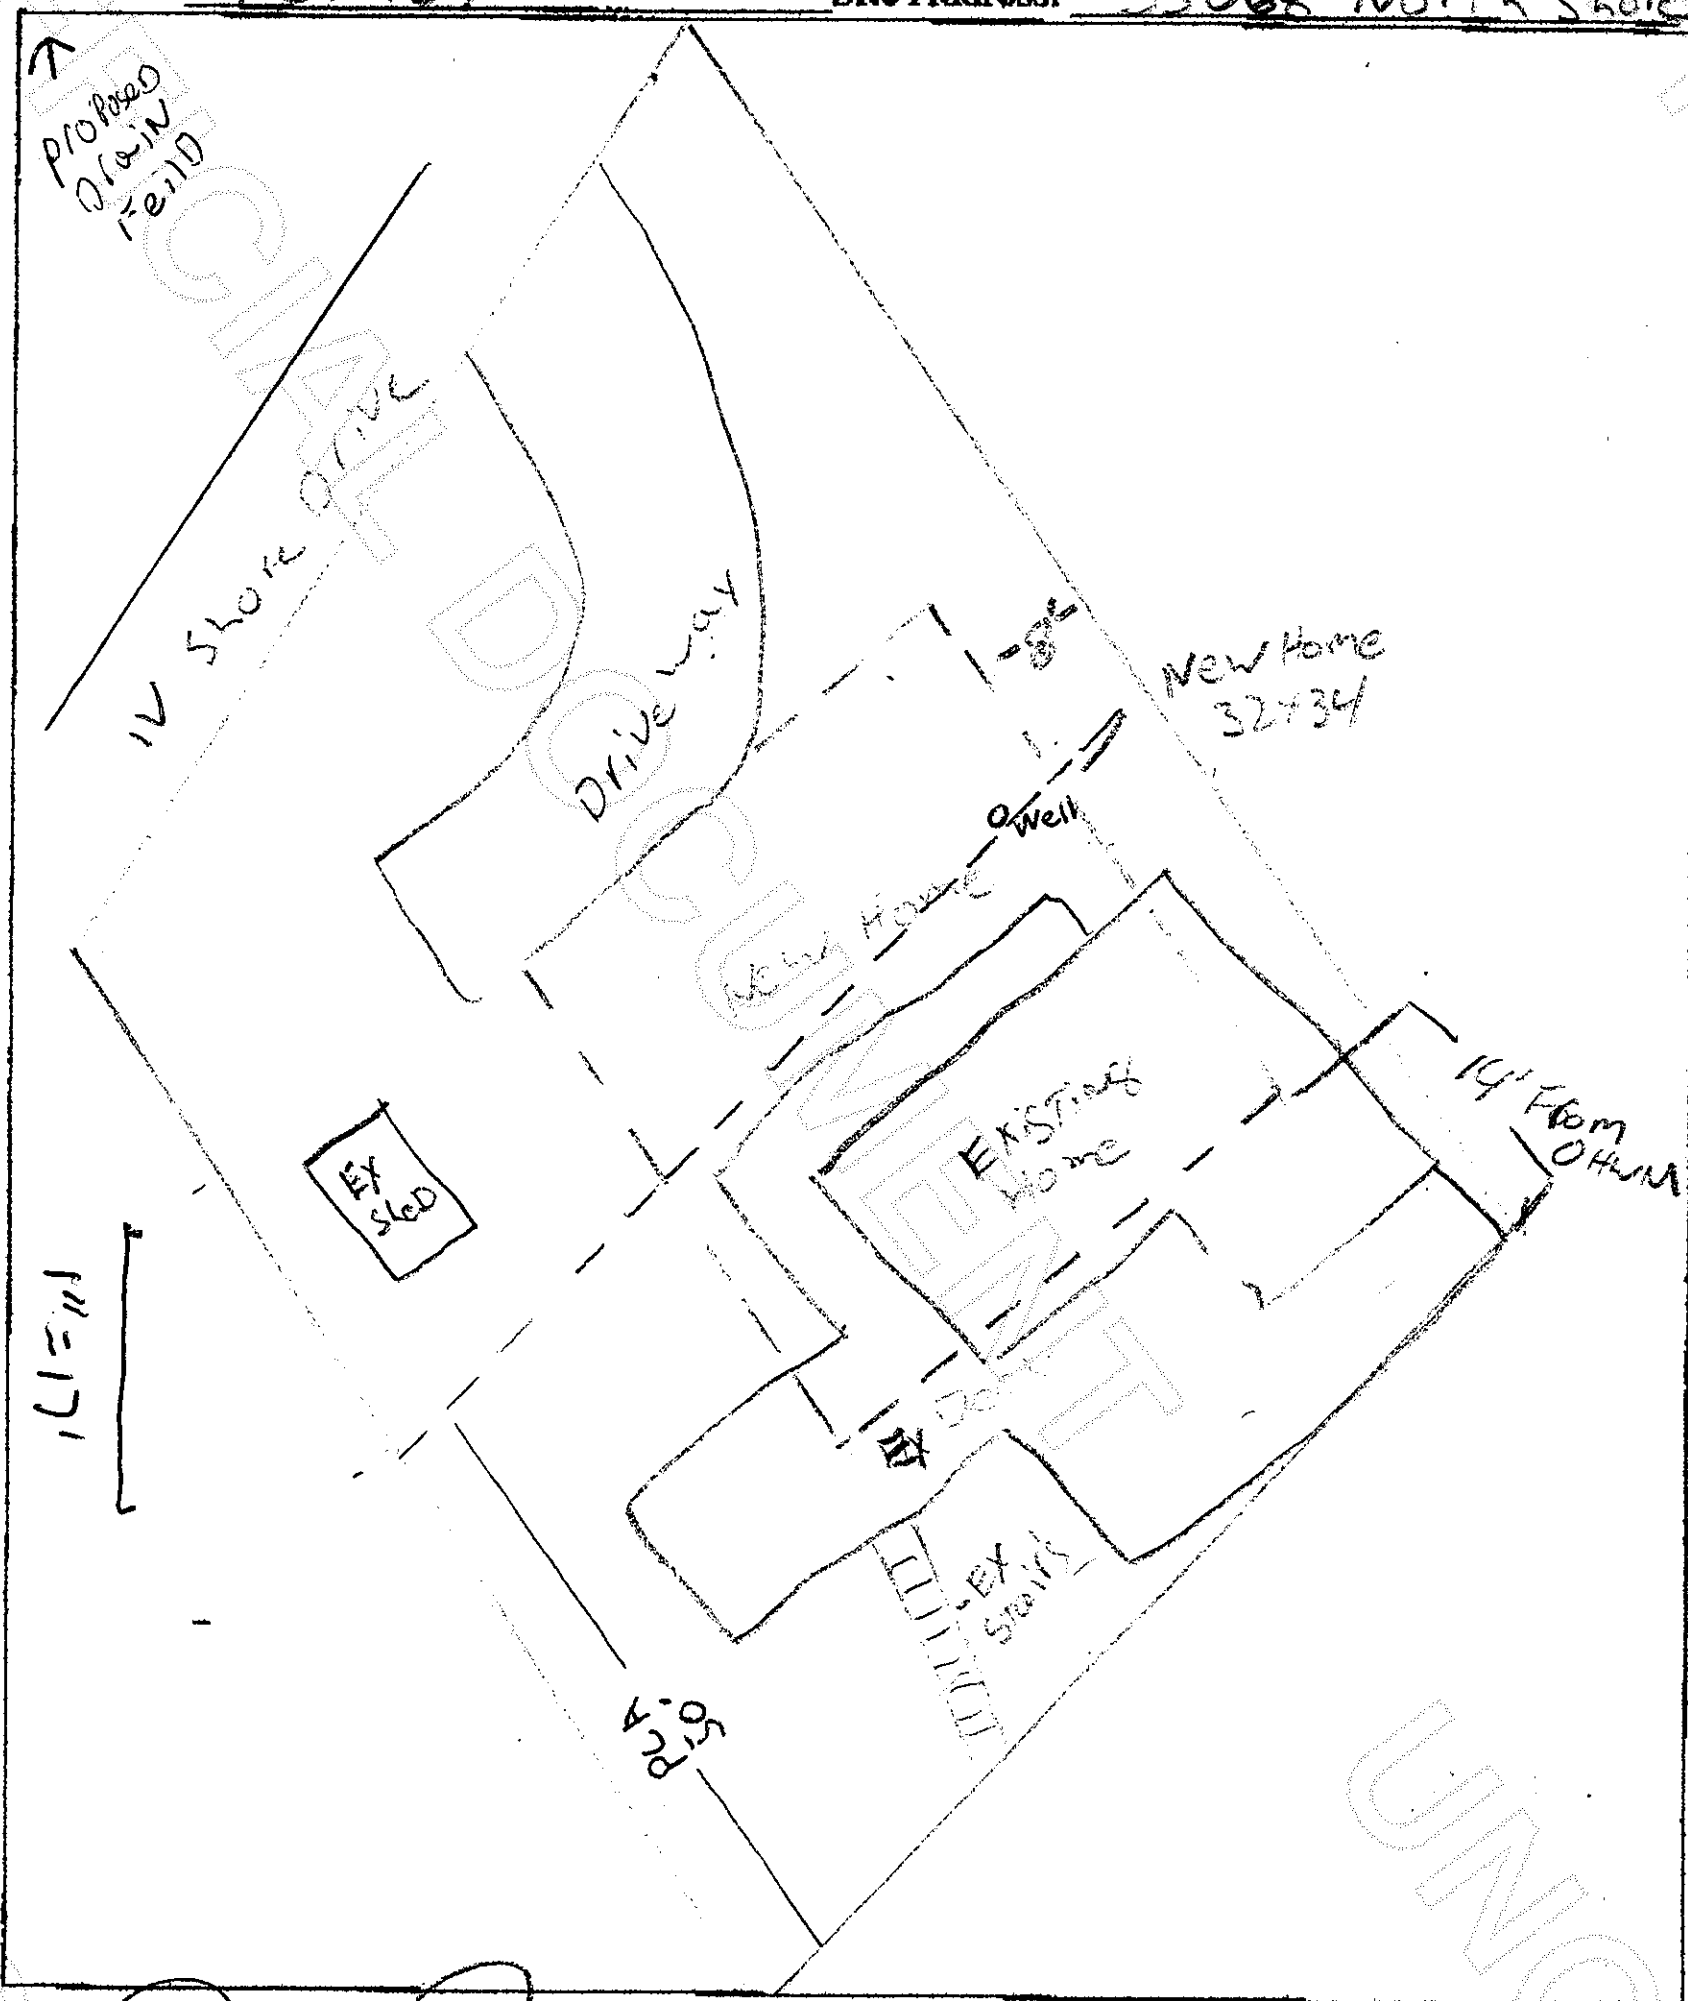

[Signature]
Skagit County CAO Staff Signature

7/14/00
Date

[Signature]
Applicant Signature

Date



200007140028
Kathy Hill, Skagit County Auditor
7/14/2000 Page 2 of 2 9:35:07AM



200007130106
Kathy Hill, Skagit County Auditor
7/13/2000 Page 2 of 2 3:24:58PM