

Return to:



200007140055

Kathy Hill, Skagit County Auditor

7/14/2000 Page 1 of 2 12:50:53PM

PROTECTED CRITICAL AREA SITE PLAN

Page 1 of 2

Grantor/Owner: Mike Anderson

Grantee: PUBLIC

Site Address: 15633 Lange Rd

Property ID #: P 96126 Assessors Tax Account #: 340519-4-002-0400

Legal Description: Sec. 19 Twp. 34 Rng. 5 / Plat Name _____ Lot _____

Permit/Activity #: 99-0553/BP00-0910

PROTECTED CRITICAL AREA (PCA) is to be left undisturbed in a natural state. No clearing, grading, filling, logging or removal of woody material, building, construction or road construction of any kind or planting of non-native vegetation is allowed within the PCA areas except as specifically permitted by Skagit County on a case-by-case basis consistent with Skagit County Code 14.06.


Representations on this site plan may be approximations only and should not be used for purposes other than for determining general locations of critical areas. Development activities beyond the scope of this plan may require additional studies and approvals.

The above references to "Grantor" and "Grantee" shall not be construed as a transfer of property ownership and are used solely for filing with the County Auditor.

Owner: Mike Anderson Date: 12-00


On this day personally appeared before me MIKE ANDERSON known to be the individual described herein and acknowledged to me that he is the same as his free and voluntary act and deed for the uses and purposes therein mentioned PUBLIC

Tish Campbell, Notary Public for the State of Washington, residing at Mount Vernon Date: 12/00

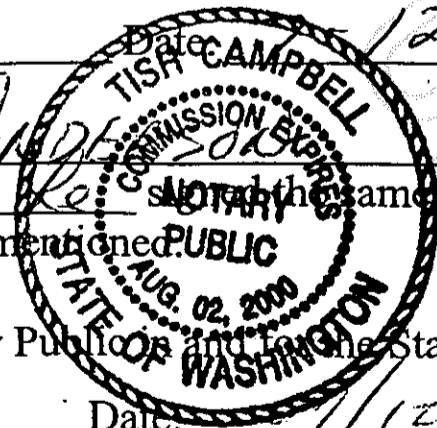


UNOFFICIAL DOCUMENT

UNOFFICIAL DOCUMENT

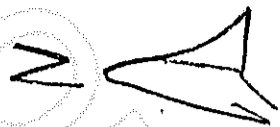

House

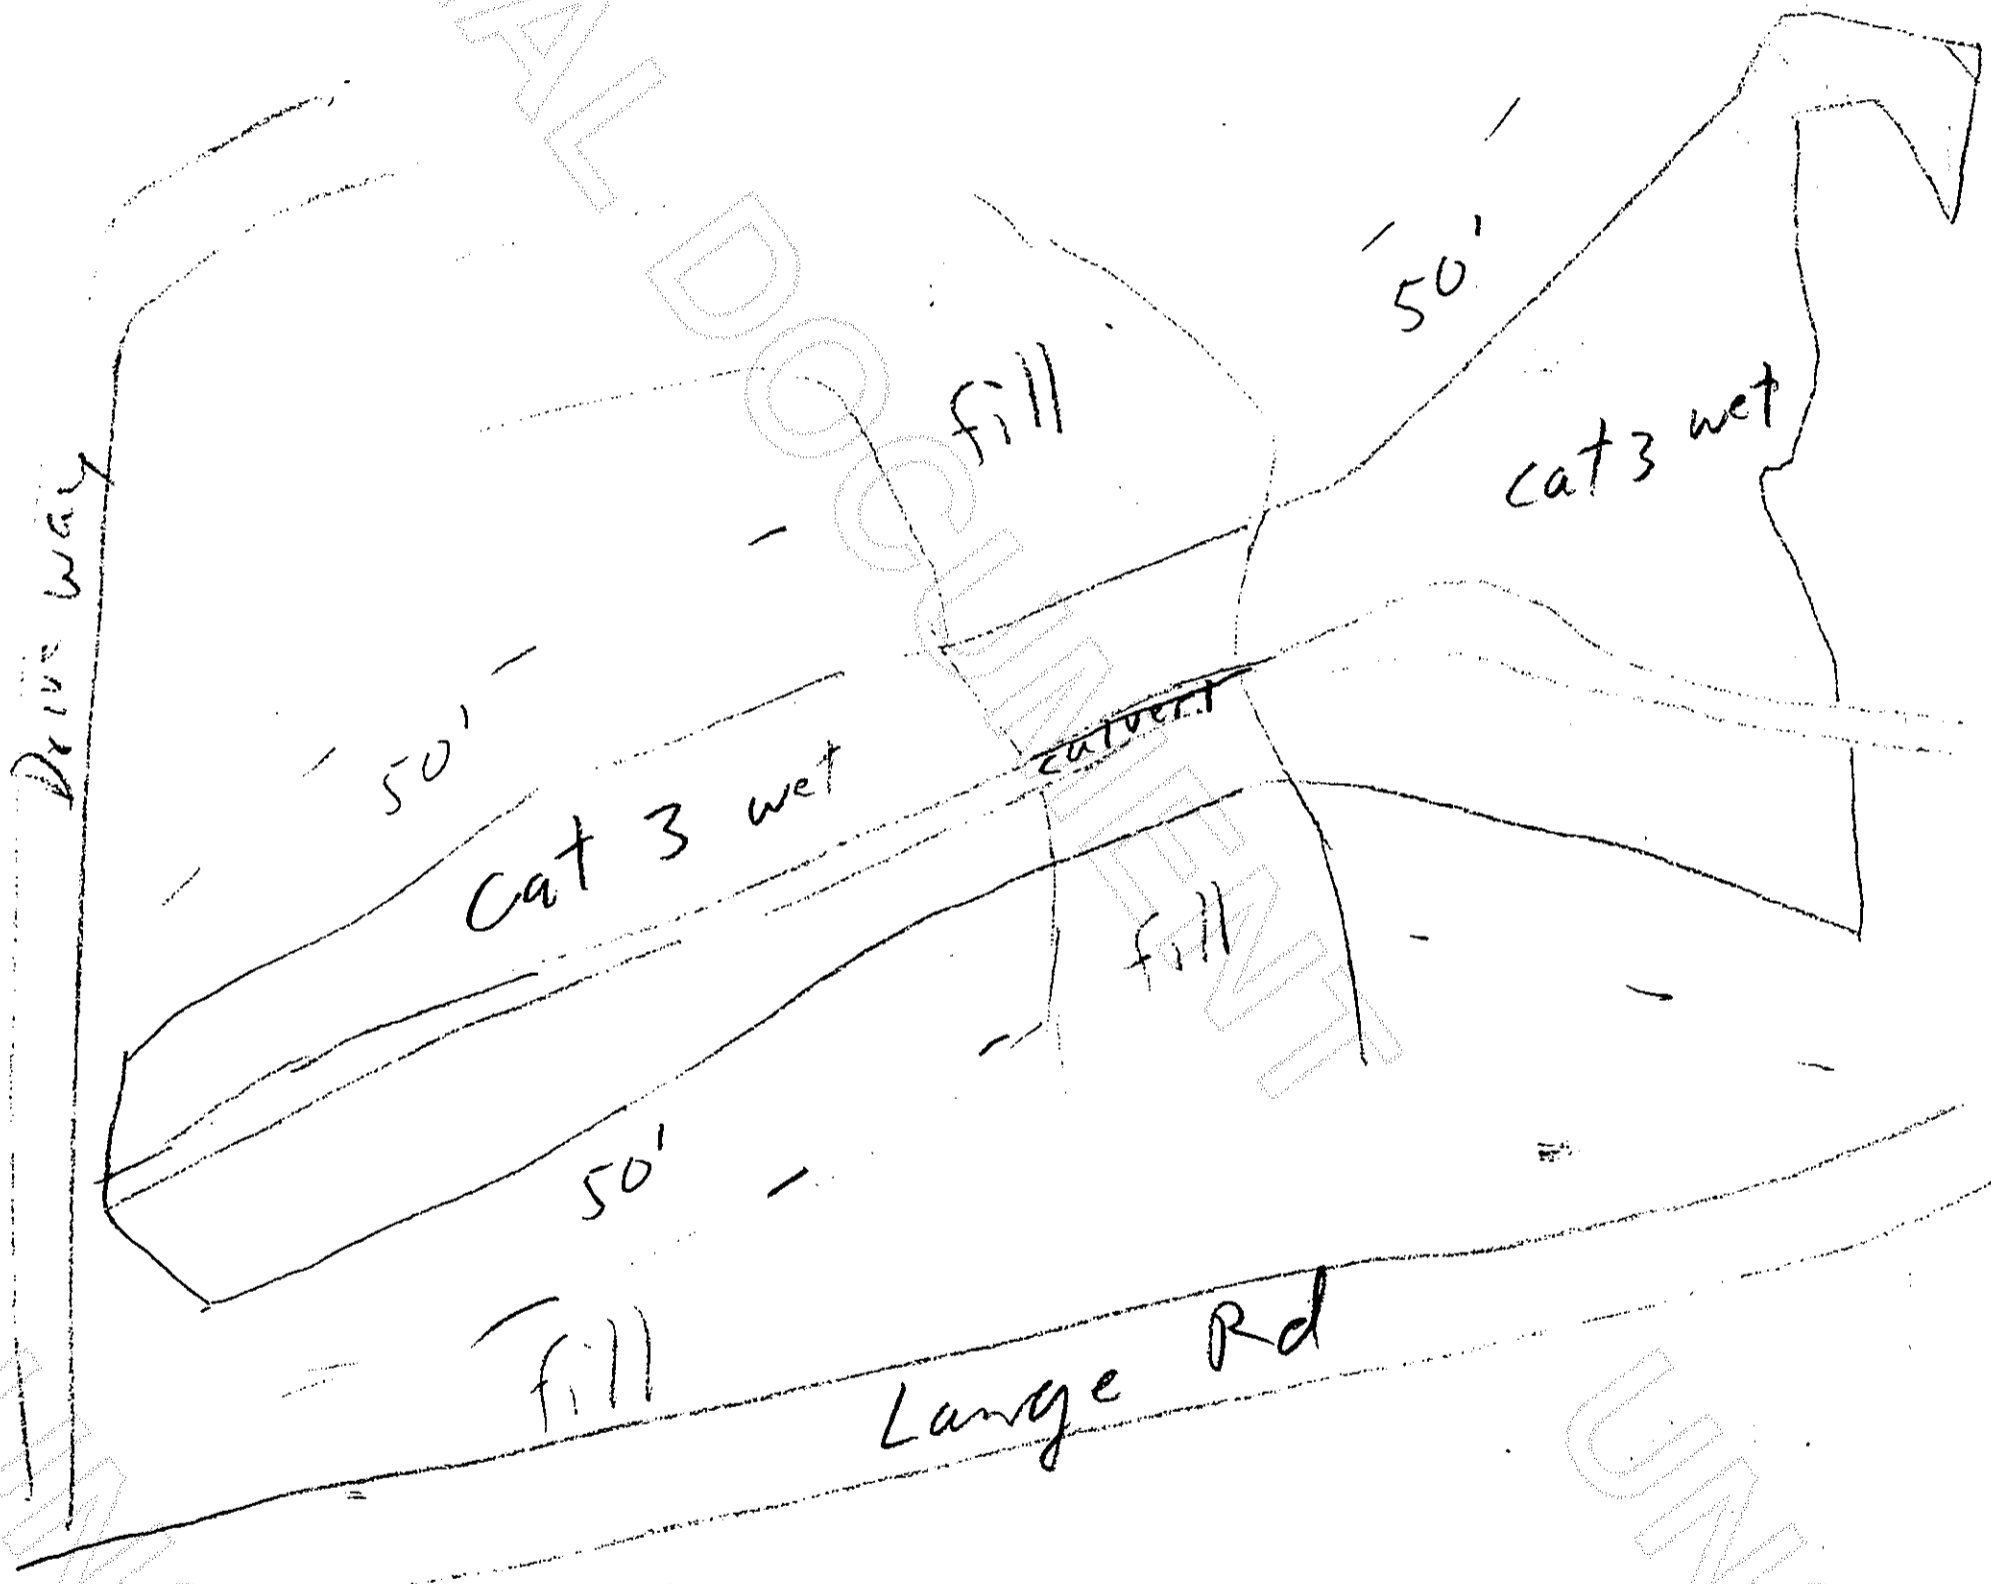

UNOFFICIAL DOCUMENT

UNOFFICIAL DOCUMENT

