

Return to:



200007270055

Kathy Hill, Skagit County Auditor

7/27/2000 Page 1 of 2 3:13:46PM

PROTECTED CRITICAL AREA SITE PLAN

Page 1 of 2

Grantor/Owner: Wesley P. Miller

Grantee: PUBLIC

Site Address: 2242 Lake McMurray Shores Drive Lot #3

Property ID #: P 108061 Assessors Tax Account #: 4655-000-003-0000

Legal Description: Sec. 30 Twp. 33 Rng. 5 / Plat Name Lake McMurray Estate Lot 3

Permit/Activity #: PL 00-0238

PROTECTED CRITICAL AREA (PCA) is to be left undisturbed in a natural state. No clearing, grading, filling, logging or removal of woody material, building, construction or road construction of any kind or planting of non-native vegetation is allowed within the PCA areas except as specifically permitted by Skagit County on a case-by-case basis consistent with Skagit County Code 14.06.


Representations on this site plan may be approximations only and should not be used for purposes other than for determining general locations of critical areas. Development activities beyond the scope of this plan may require additional studies and approvals.


The above references to "Grantor" and "Grantee" shall not be construed as a transfer of property ownership and are used solely for filing with the County Auditor.

Owner: Wesley P. Miller Date: 7/27/00

On this day personally appeared before me Wesley P. Miller known to be the individual described herein and acknowledged to me the he signed the same as his free and voluntary act and deed for the uses and purposes therein mentioned.

Patti J. Chambers, Notary Public in and for the State of Washington,  
residing at MOUNT VERNON Date: 7/27/00

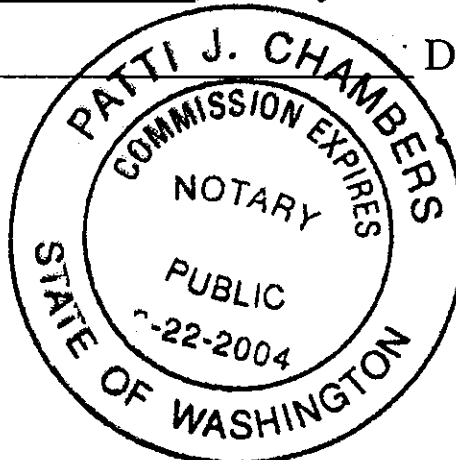

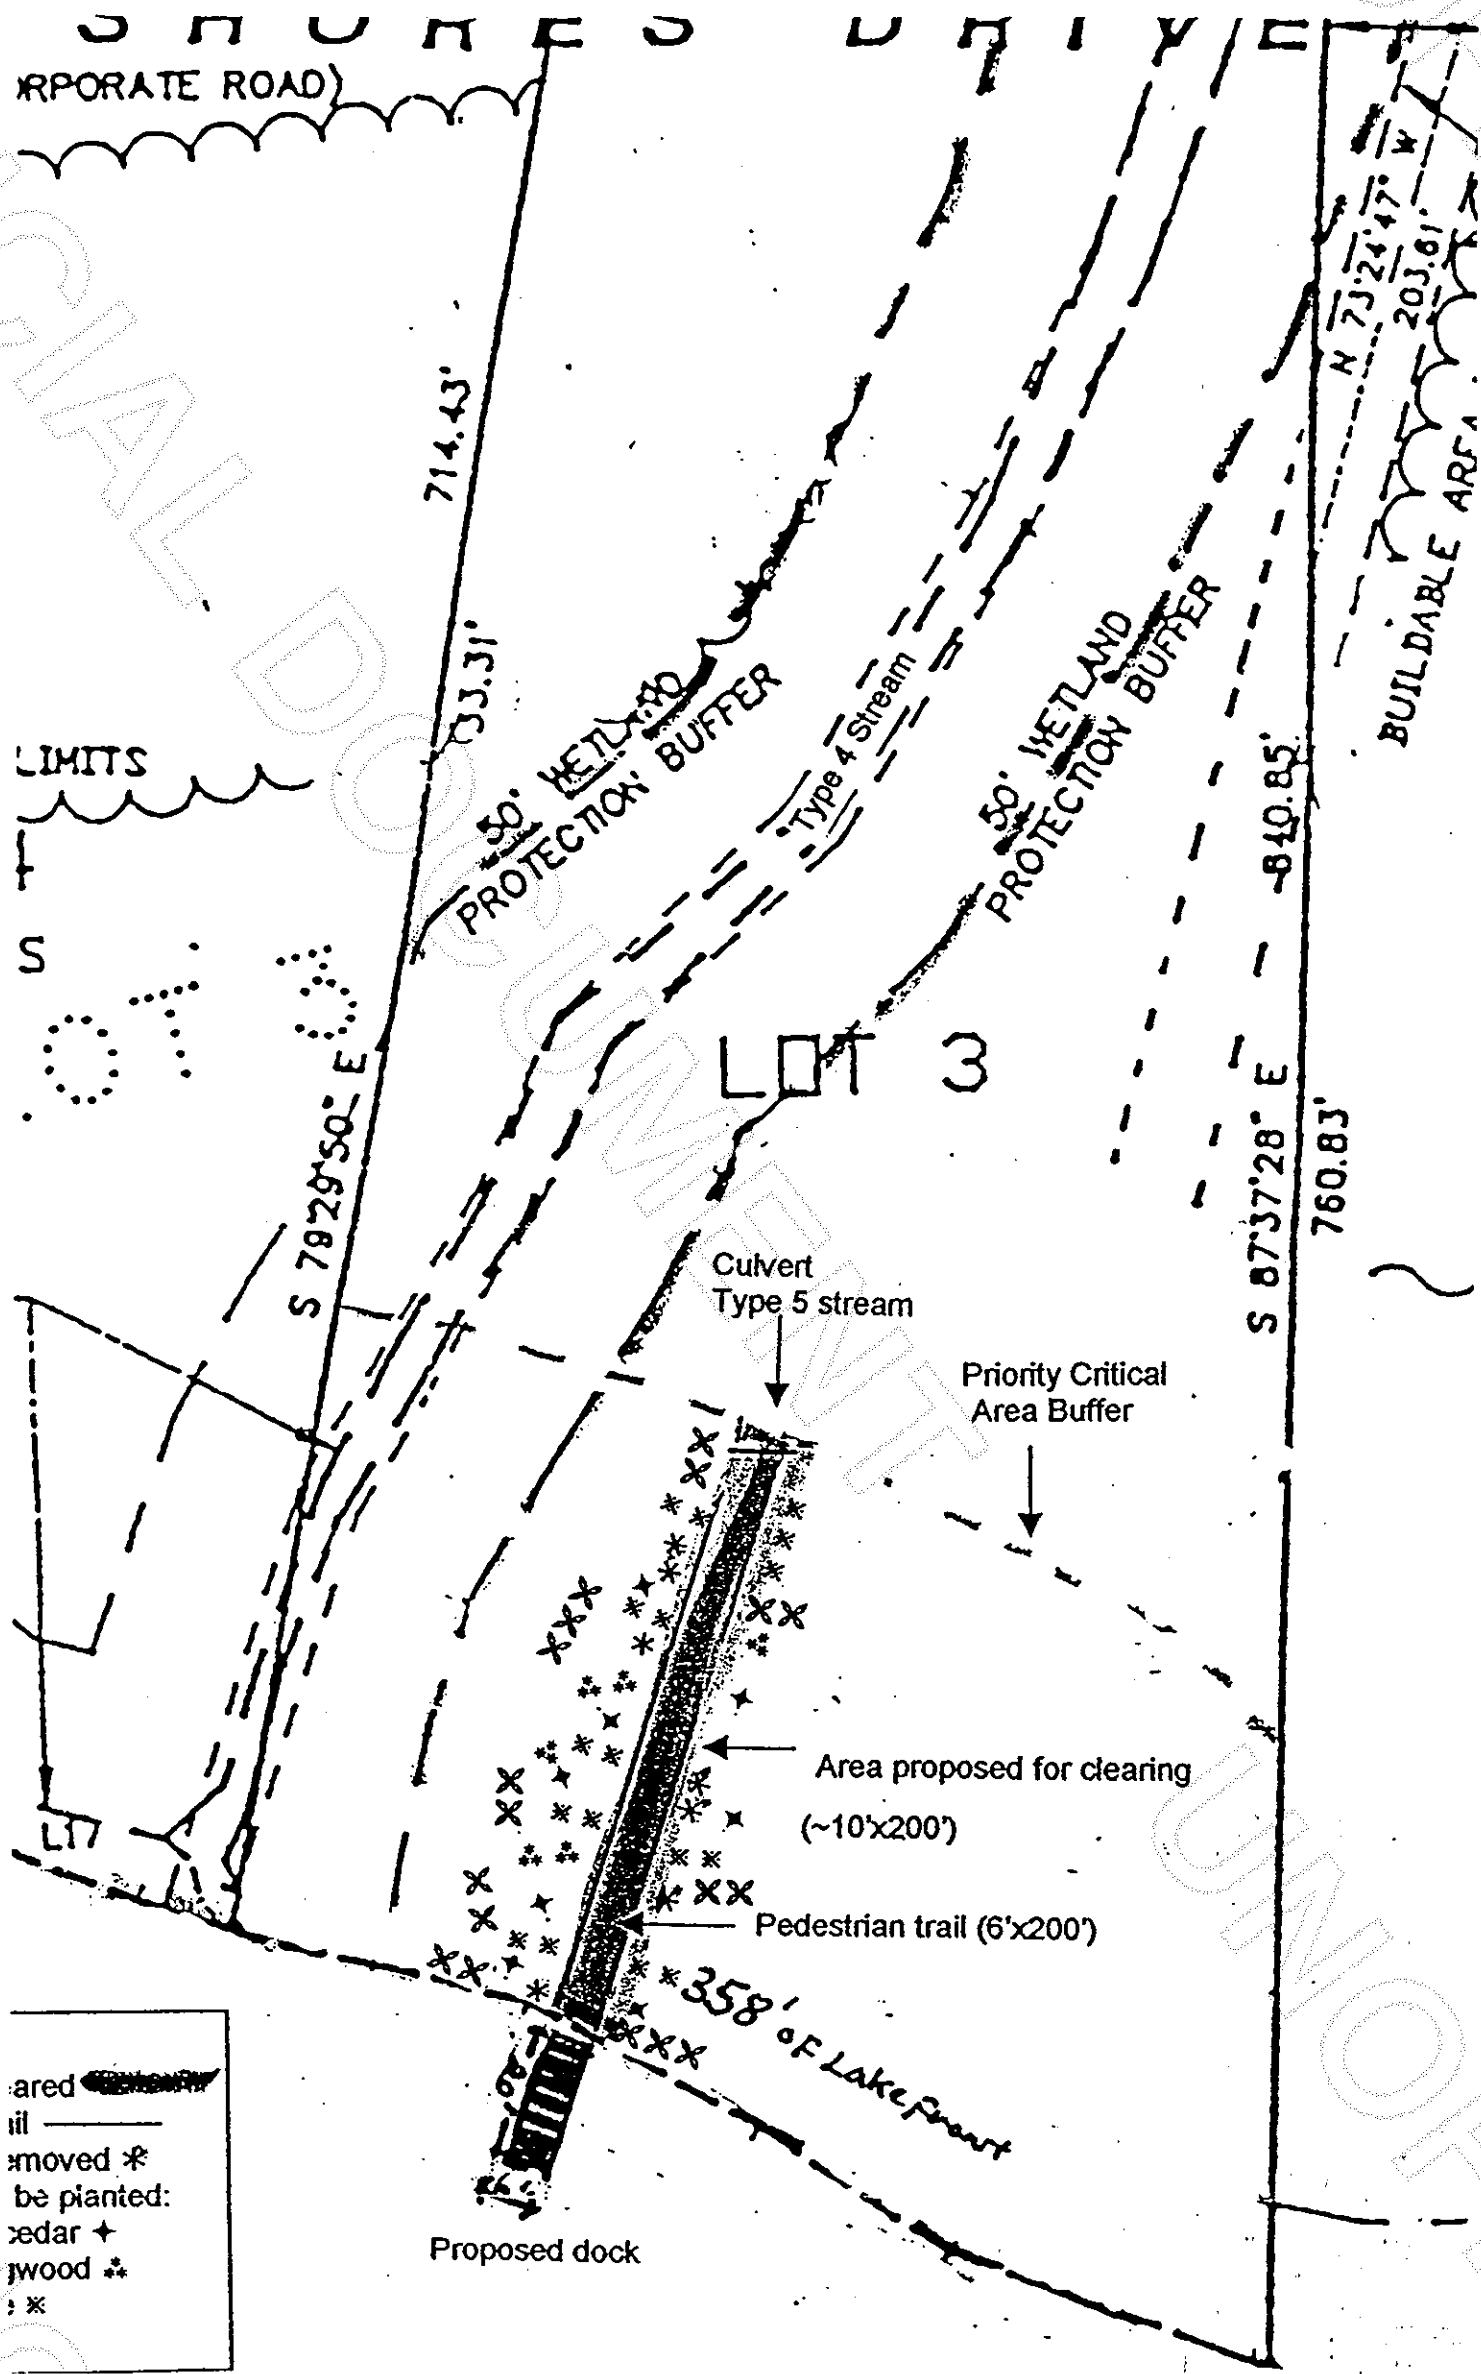

200007270055

Critical Area Staff - Ann Byli