

Return to:

\_\_\_\_\_  
\_\_\_\_\_  
\_\_\_\_\_



200008110021  
Kathy Hill, Skagit County Auditor  
8/11/2000 Page 1 of 2 9:38:22AM

**PROTECTED CRITICAL AREA SITE PLAN**

Page 1 of 2

Grantor/Owner: Beverly Macken

Grantee: PUBLIC

Site Address: 15515 Colony Road

Property ID #: P 48401 Assessors Tax Account #: \_\_\_\_\_

Legal Description: Sec. 27 Twp. 34 Rng. 3 / Plat Name \_\_\_\_\_ Lot \_\_\_\_\_

Permit/Activity #: BP00-0733

PROTECTED CRITICAL AREA (PCA) is to be left undisturbed in a natural state. No clearing, grading, filling, logging or removal of woody material, building, construction or road construction of any kind or planting of non-native vegetation is allowed within the PCA areas except as specifically permitted by Skagit County on a case-by-case basis consistent with Skagit County Code 14.06.

Representations on this site plan may be approximations only and should not be used for purposes other than for determining general locations of critical areas. Development activities beyond the scope of this plan may require additional studies and approvals.


The above references to "Grantor" and "Grantee" shall not be construed as a transfer of property ownership and are used solely for filing with the County Auditor. 11/01/03  
WDL MACKENBJ551QA


Owner: Beverly Macken Date: 8-10-2000

On this day personally appeared before me Beverly Macken known to be the individual described herein and acknowledged to me the she signed the same as her free and voluntary act and deed for the uses and purposes therein mentioned.

Katie Kroon, Notary Public in and for the State of Washington,

residing at \_\_\_\_\_ Date: August 10, 2000

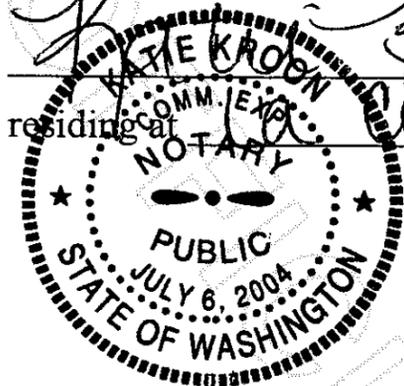

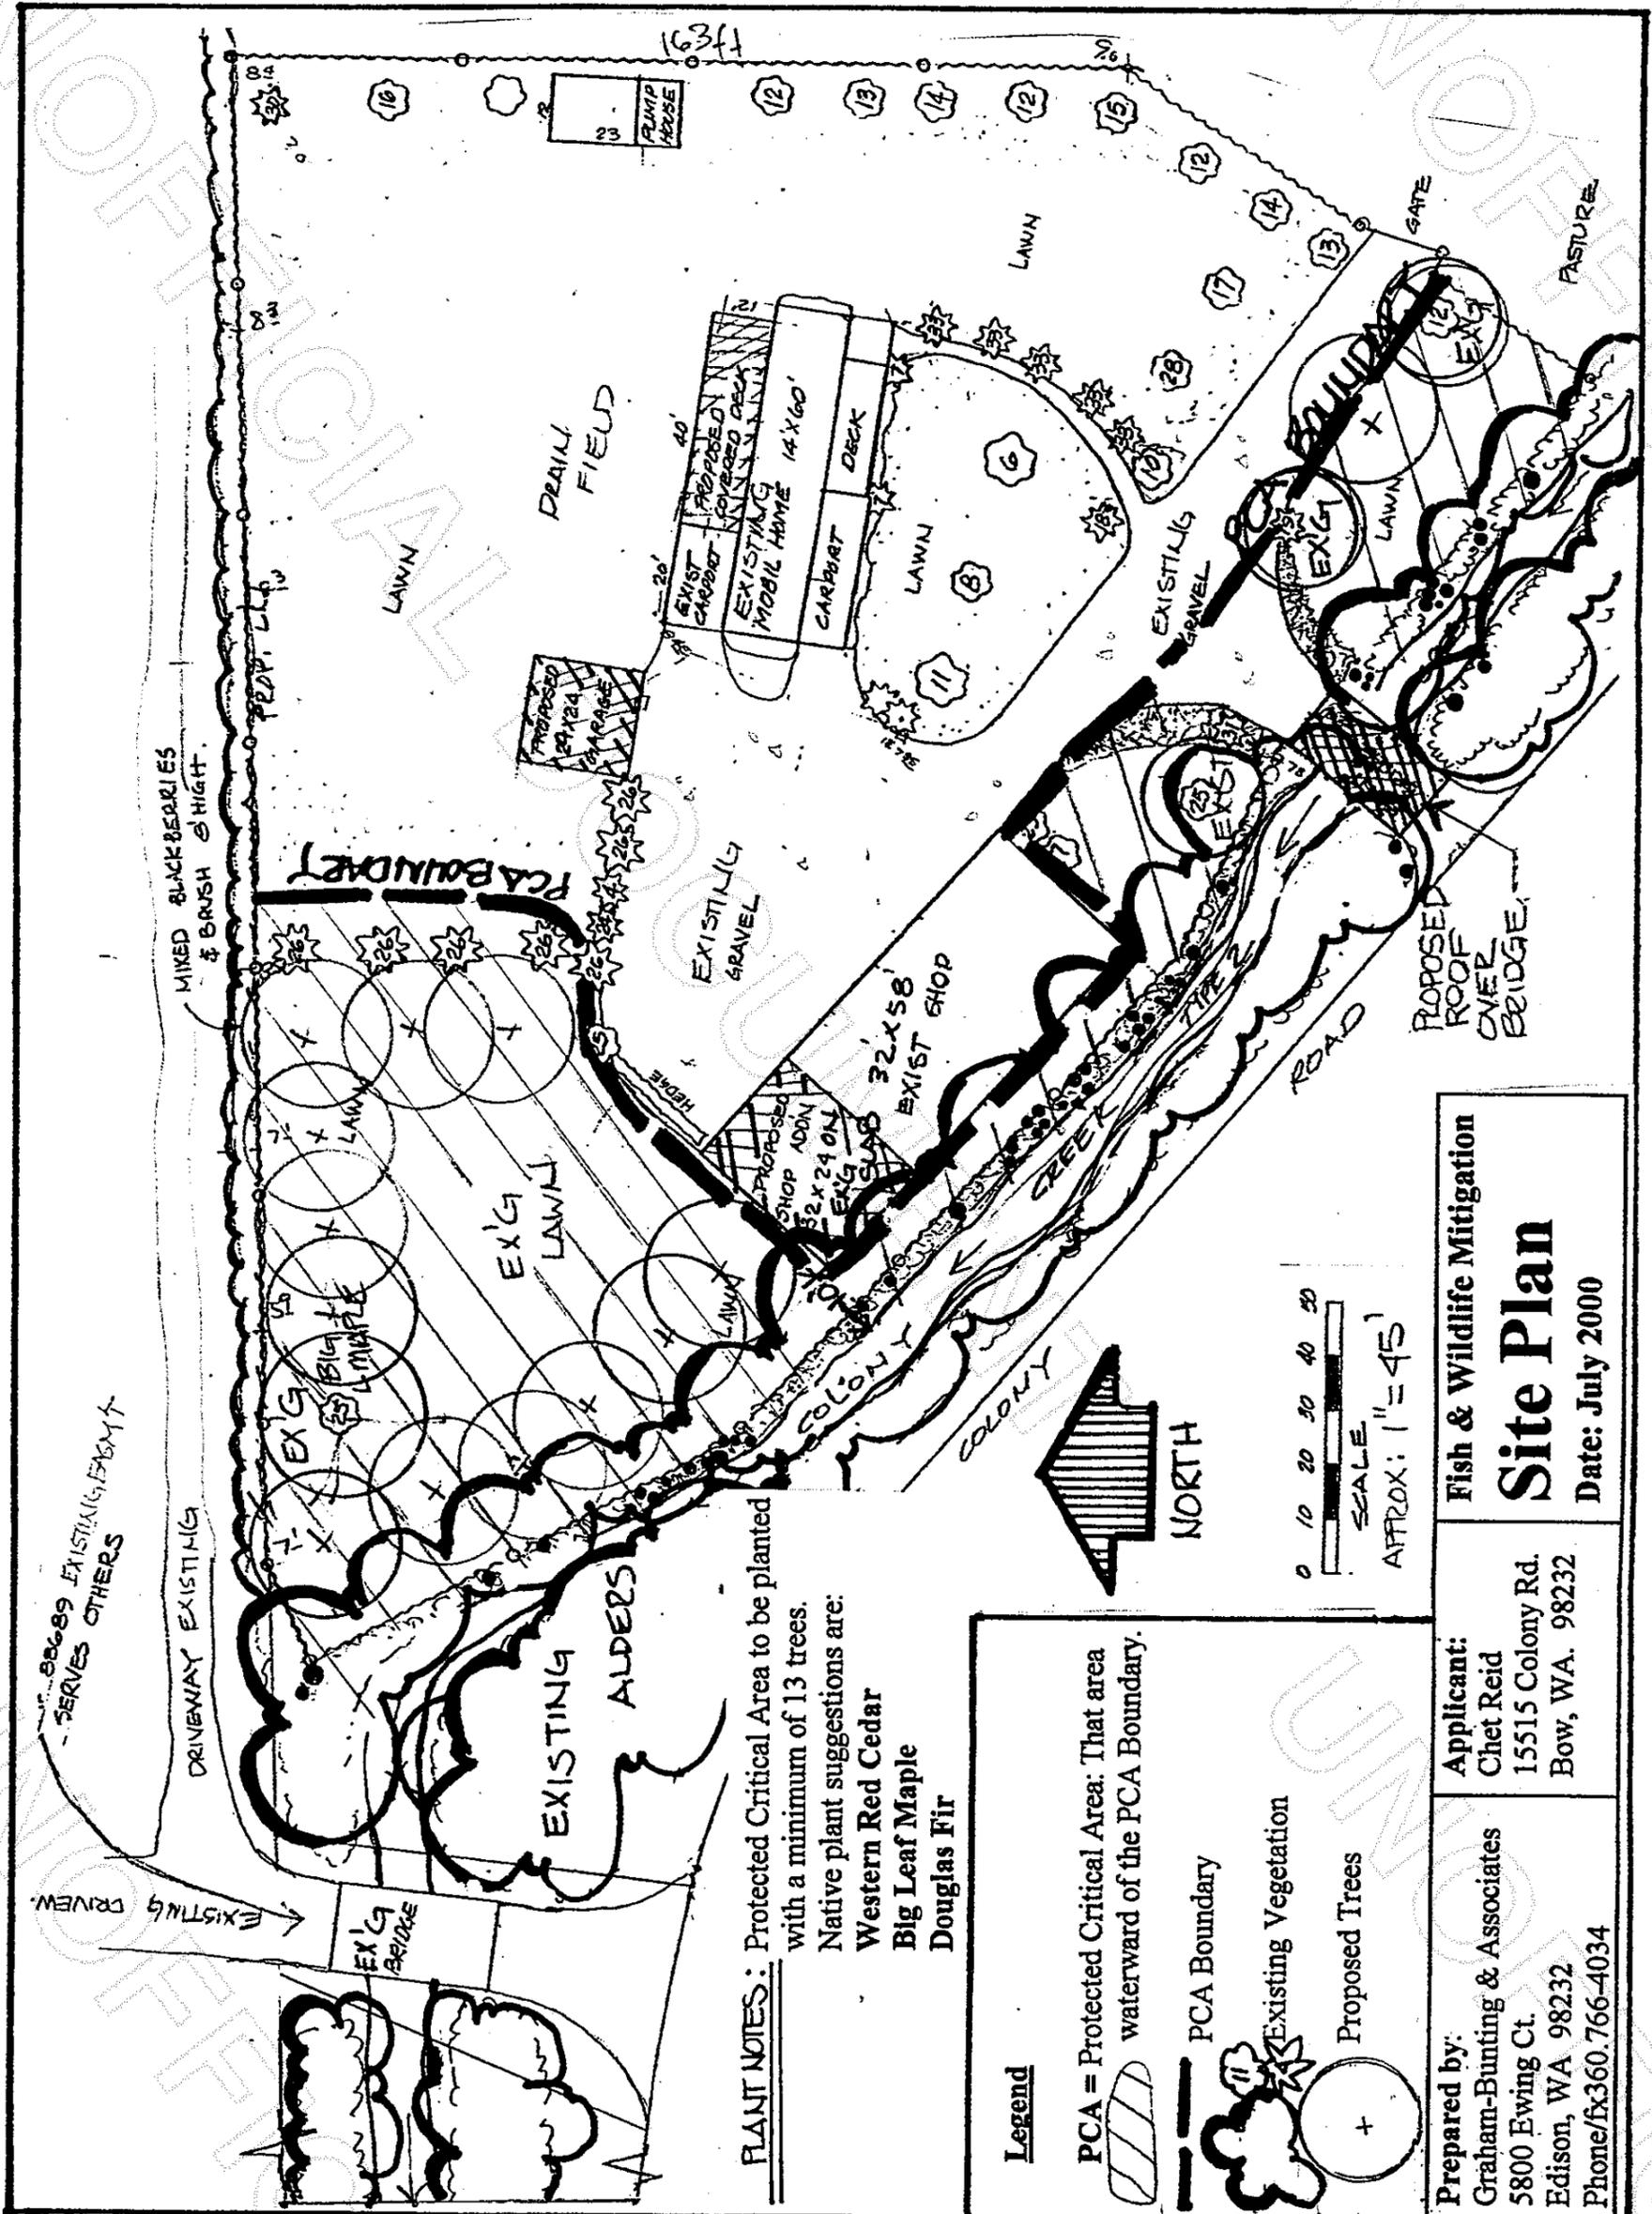

**PLANT NOTES:** Protected Critical Area to be planted with a minimum of 13 trees.  
 Native plant suggestions are:  
 Western Red Cedar  
 Big Leaf Maple  
 Douglas Fir


**Legend**

PCA = Protected Critical Area: That area waterward of the PCA Boundary.


PCA Boundary

Existing Vegetation

Proposed Trees

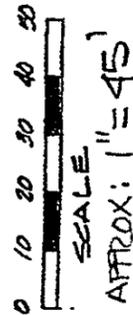

Prepared by: Graham-Bunting & Associates 5800 Ewing Ct. Edison, WA 98232 Phone/fx360.766-4034	Applicant: Chet Reid 15515 Colony Rd. Bow, WA. 98232	<b>Fish &amp; Wildlife Mitigation</b> <h1>Site Plan</h1> Date: July 2000
---	---	--

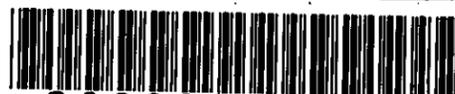

200008110021