


(ANA-91-004)

..S88°06'15"E - 380.00 ..

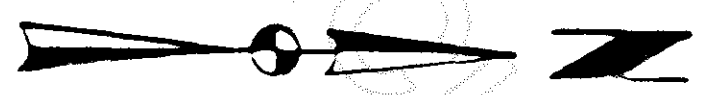


- P A S S O F F E A R I N G !**

- REBAR & CAP (SET 11/10/00)
- REBAR & CAP (FOUND IN CEMENT - J.J.V.'S)
- REFERENCE POINT
- STREET MONUMENT (FOUND IN CASING)

AUDITOR'S CERTIFICATE:

Adrian Brummett
COUNTY AUDITOR

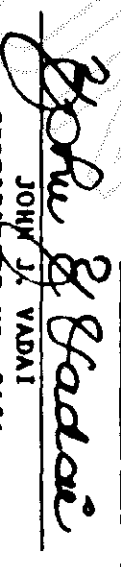

THIS MAY CORRECTLY REPRESENTS A SURVEY MADE BY
HE OR UNDER MY DIRECTION IN CONFORMANCE WITH
THE REQUIREMENTS OF THE SURVEY RECORDING ACT AT
THE REQUEST OF: JEFFREY ALLEN
ON: NOVEMBER 1, 2000



<u>PREPARED FOR:</u> JEFFERY L. & LINDA MAY ALLEN 7114 UPLAND DRIVE ANACORTES, WA 98221 TEL: (360) 293-4071	
<u>SCALE:</u> 1" = 40'	DRAWN BY: J.R.
DATE: 11/21/00	APPROVED BY: J.V.
<u>DESCRIPTION:</u>	SEE ABOVE
JOHN J. VADAI & ASSOCIATES 6060 SANDS WAY - SUITE F, ANACORTES, WA.	
<u>REDLINING</u>	SEE ABOVE