

Return to:



200104160137

, Skagit County Auditor

4/16/2001 Page 1 of 2 1:33:13PM

PROTECTED CRITICAL AREA SITE PLAN

Page 1 of 2

Grantor/Owner: Darren & Jeanine Bronco

Grantee: PUBLIC

Site Address: 8657 Turners Bay Place

Property ID #: P 114780 Assessors Tax Account #: 4721-000-007-0000

Legal Description: Sec. 9 Twp. 34 Rng. 2 / Plat Name Summit Park Lot 7


Permit/Activity #: BPO1-0224 Div III

PROTECTED CRITICAL AREA (PCA) is to be left undisturbed in a natural state. No clearing, grading, filling, logging or removal of woody material, building, construction or road construction of any kind or planting of non-native vegetation is allowed within the PCA areas except as specifically permitted by Skagit County on a case-by-case basis consistent with Skagit County Code 14.24.

Representations on this site plan may be approximations only and should not be used for purposes other than for determining general locations of critical areas. Development activities beyond the scope of this plan may require additional studies and approvals.

The above references to "Grantor" and "Grantee" shall not be construed as a transfer of property ownership and are used solely for filing with the County Auditor.

Owner: Darren M Bronco Date: 4-16-01

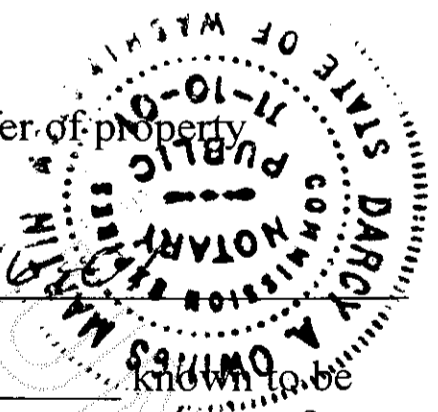


On this day personally appeared before me Darren Bronco known to be the individual described herein and acknowledged to me that he signed the same as his free and voluntary act and deed for the uses and purposes therein mentioned.

Darcy A. Skulmo, Notary Public in and for the State of Washington, residing at Burlington Date: 4-16-01

PROTECTED CRITICAL AREA SITE PLAN

Page 2 of 2

Applicant: Darren + Jeanine Bronco Permit #: BP01-0224
Parcel #: 114 780 Site Address: 3657 Turners Bay

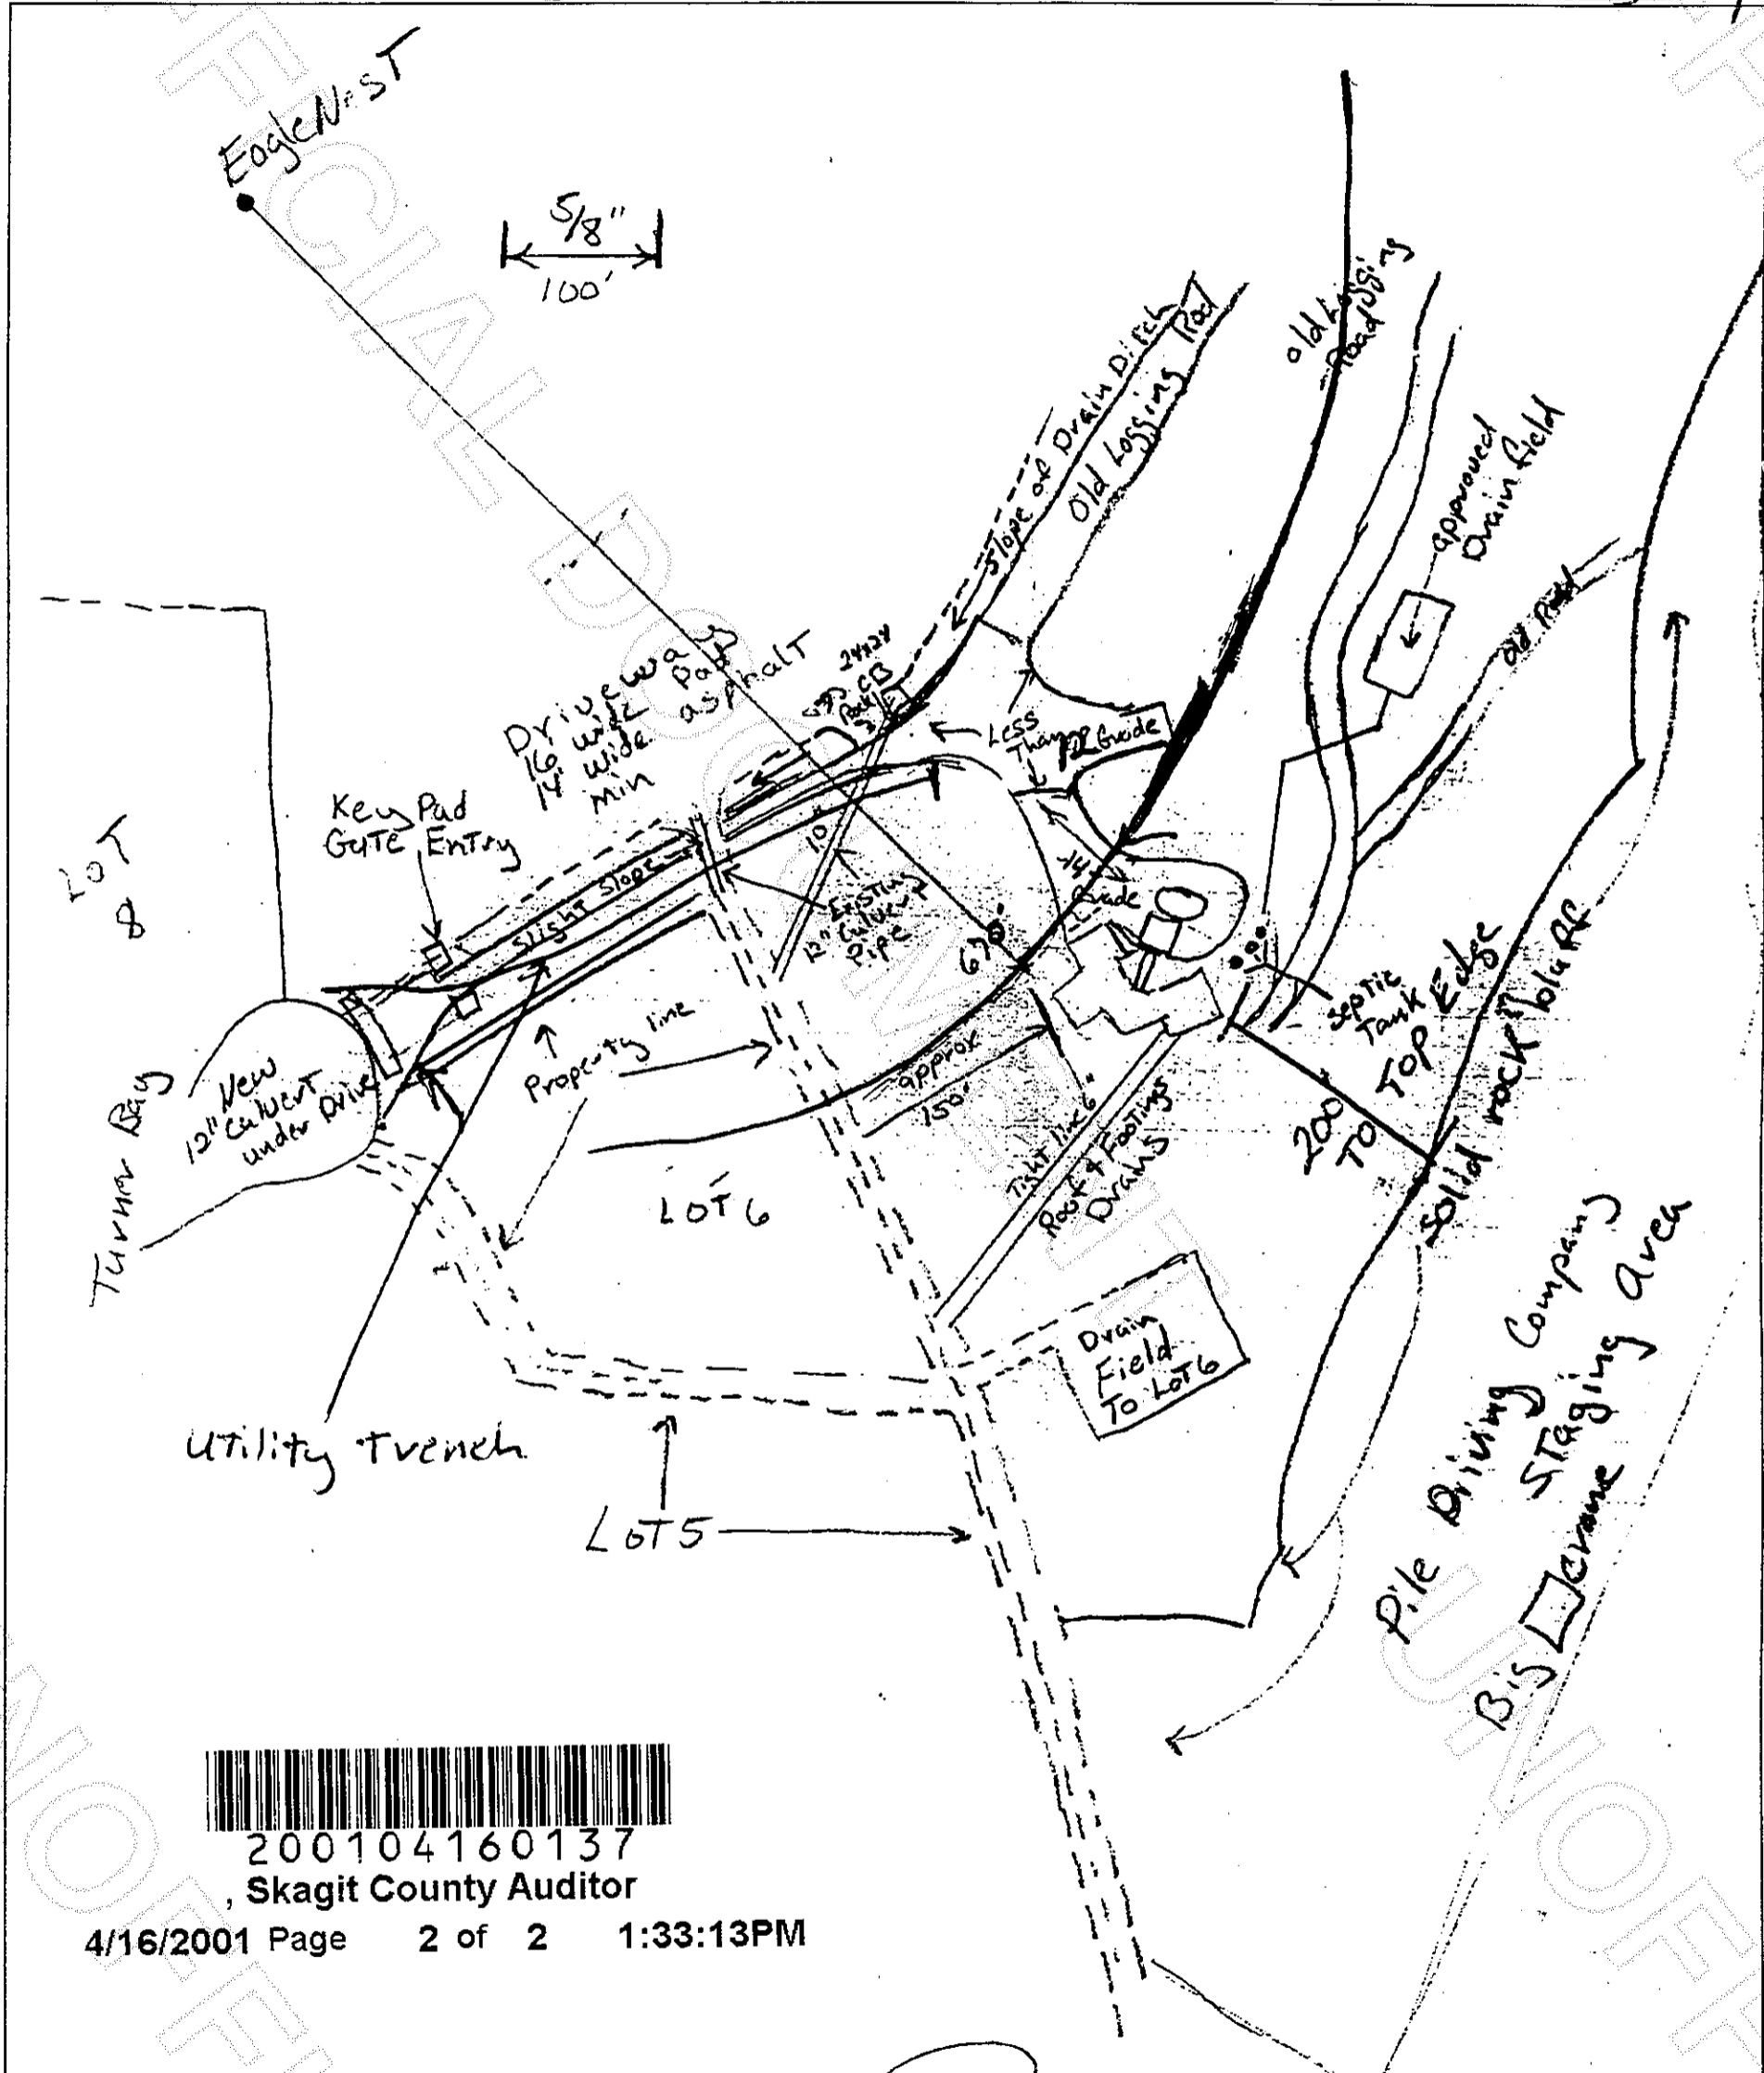

200104160137
Skagit County Auditor

4/16/2001 Page 2 of 2 1:33:13PM

[Signature]
Skagit County CAO Staff Signature

4/9/01
Date

[Signature]
Applicant Signature

4/16/01
Date