

Return to:

\_\_\_\_\_  
\_\_\_\_\_  
\_\_\_\_\_



200104190001  
, Skagit County Auditor

4/19/2001 Page 1 of 2 8:36:35AM

**PROTECTED CRITICAL AREA SITE PLAN**

Page 1 of 2

Grantor/Owner: Jack and Julie Davis

Grantee: PUBLIC

Site Address: 26650 Panorama Place

Property ID #: P 40558 Assessors Tax Account #: 350533-1-001-1000

Legal Description: Sec. 33 Twp. 35 Rng. 5 / Plat Name \_\_\_\_\_ Lot \_\_\_\_\_

Permit/Activity #: BPO 1-0339

PROTECTED CRITICAL AREA (PCA) is to be left undisturbed in a natural state. No clearing, grading, filling, logging or removal of woody material, building, construction or road construction of any kind or planting of non-native vegetation is allowed within the PCA areas except as specifically permitted by Skagit County on a case-by-case basis consistent with Skagit County Code 14.24.


Representations on this site plan may be approximations only and should not be used for purposes other than for determining general locations of critical areas. Development activities beyond the scope of this plan may require additional studies and approvals.

The above references to "Grantor" and "Grantee" shall not be construed as a transfer of property ownership and are used solely for filing with the County Auditor.

Owner: Jack and Julie Davis Date: 4/18/01

On this day personally appeared before me Julie and Jack Davis known to be the individual described herein and acknowledged to me that they signed the same as their free and voluntary act and deed for the uses and purposes therein mentioned.

Karen I Poirier, Notary Public in and for the State of Washington,  
residing at Sedro Woolley Date: 1.1.02

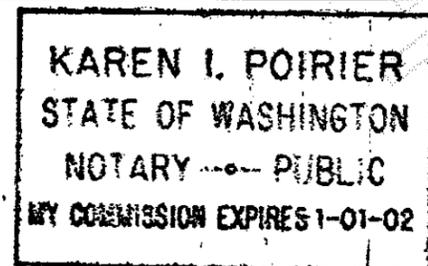

PROTECTED CRITICAL AREA SITE PLAN

Page 2 of 2


SW01-0099

Applicant: JACK DAVIS

Permit #: BP01-0339

Parcel #: P 40558

Site Address: 26650 PANORAMA

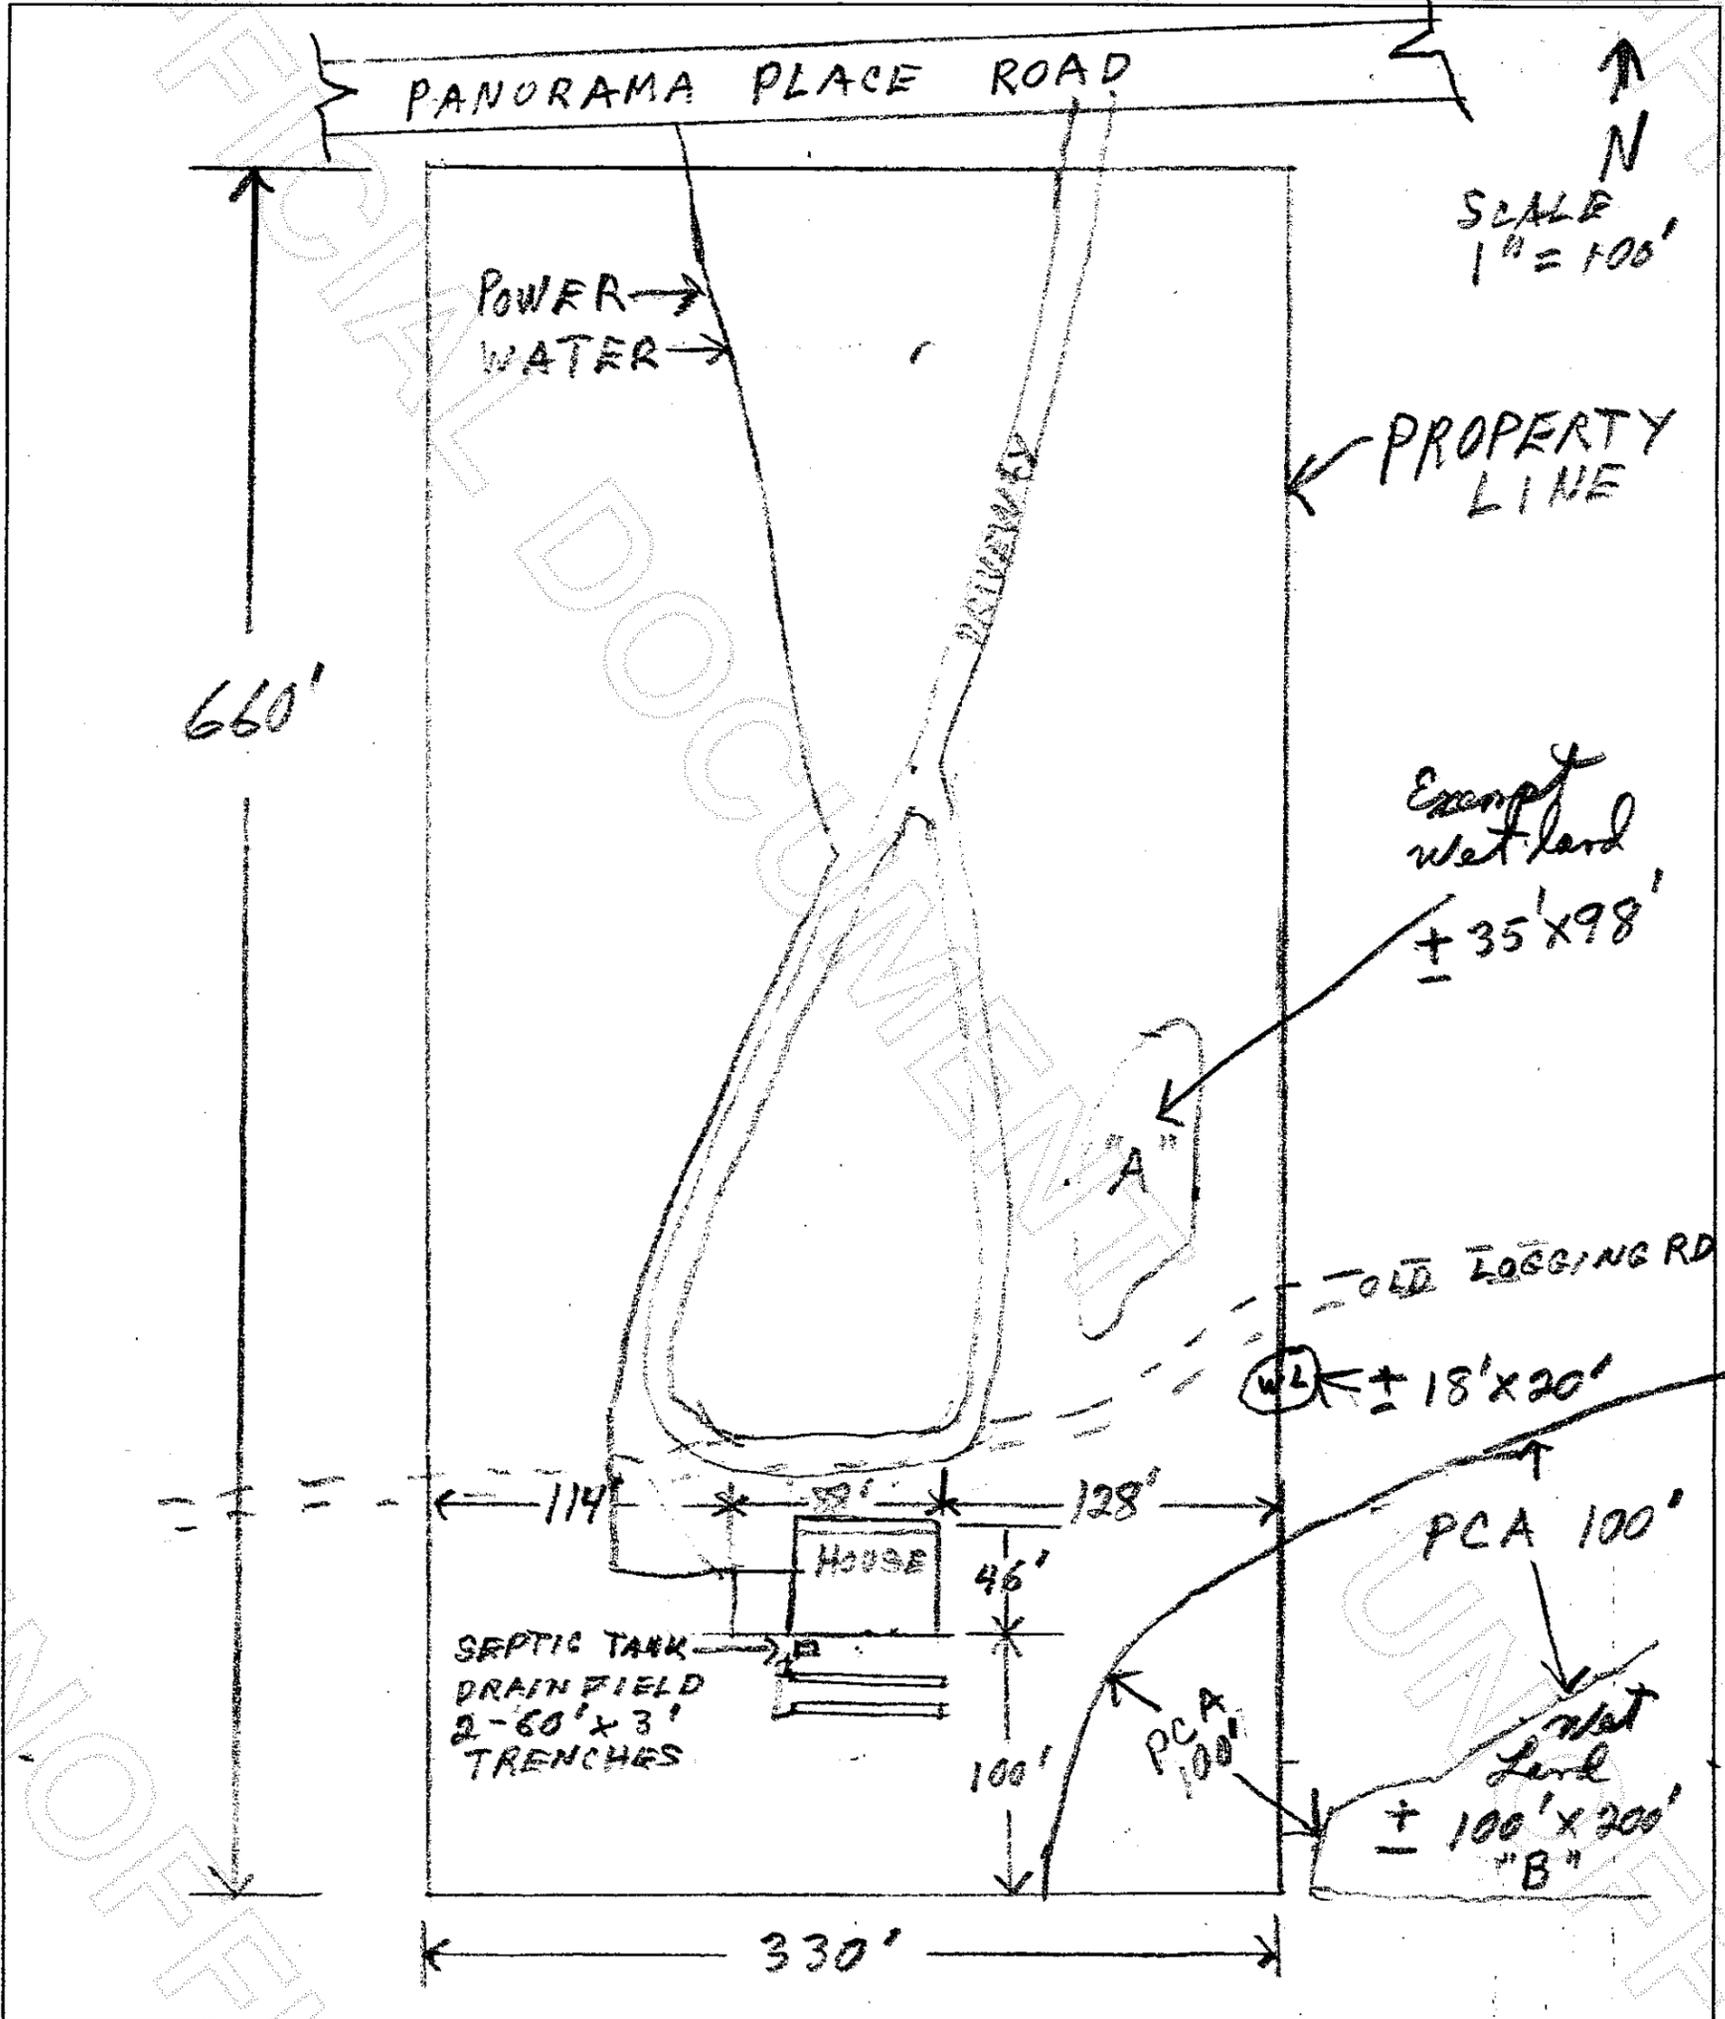

Skagit County CAO Staff Signature

Date

Applicant Signature



200104190001  
Skagit County Auditor