

PLAT of ALGER VALLEY ACRES

IN SECTIONS 29 & 30, TWN 36N., RNG 4E., W.M.
SKAGIT COUNTY, WASHINGTON

NORTH 1/4 CORNER
SECTION 29 CALCULATED
FROM SHORT PLAT 94-021

S 86°08'22" E
2697.21'


N.W. COR. SECTION 29
FOUND Scribed 2" IRON
PIPE 12" ABOVE GROUND
WITH WOOD PILE AND TACK
ON DEC. 4, 1995.

1367.09'

S 86°19'35" E

683.54'

FOUND BRASS SURFACE MON.
OCT. 18, 1995

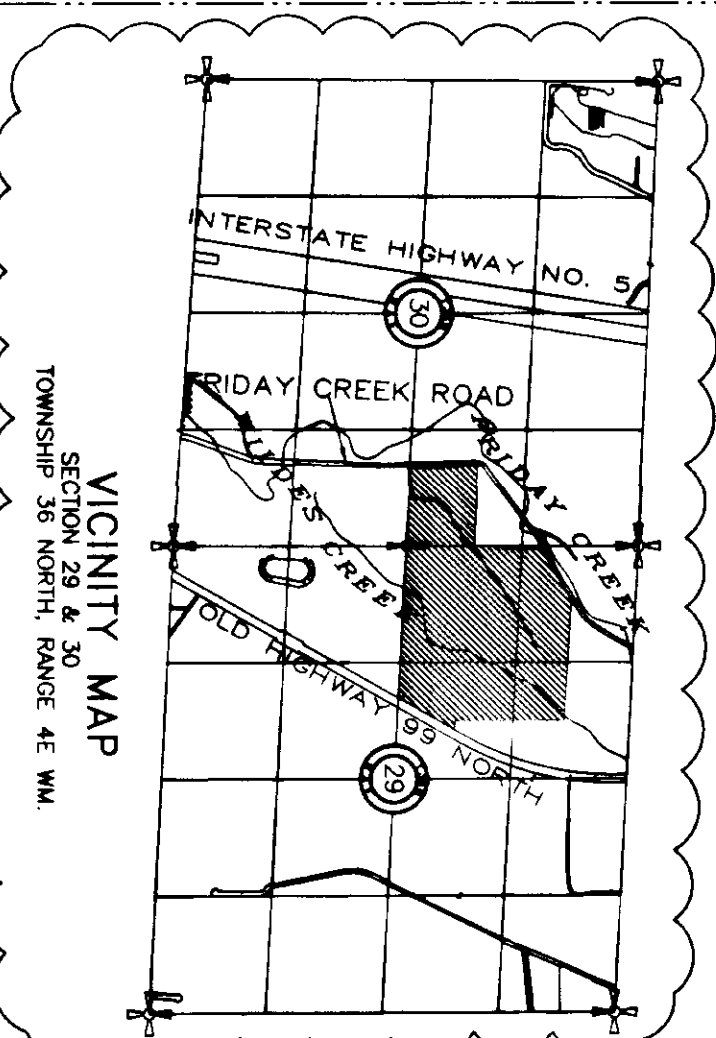


CURVE	DELTA	RADIUS	LENGTH
C1	64°14'23"	200.00'	224.24'
C2	10°26'37"	290.00'	52.86'
C3	5°35'55"	450.00'	43.97'
C4	2°56'31"	420.00'	21.57'
C7	1°31'45"	530.00'	125.14'
C9	1°31'45"	500.00'	118.06'
C10	1°31'45"	450.00'	152.39'
C11	10°45'26"	260.00'	48.82'


EDGE OF PAVEMENT

LOT	ADDRESSES
LOT 1 -	18911 DASY LANE
LOT 2 -	18939 DASY LANE
LOT 3 -	18938 DASY LANE
LOT 4 -	18942 DASY LANE
LOT 5 -	19014 DASY LANE
LOT 6 -	19021 DASY LANE
LOT 7 -	19065 DASY LANE
LOT 8 -	19071 DASY LANE
LOT 9 -	19068 DASY LANE

DRW - DENOTES DRIVEWAY FOR
PROPOSED ADDRESS

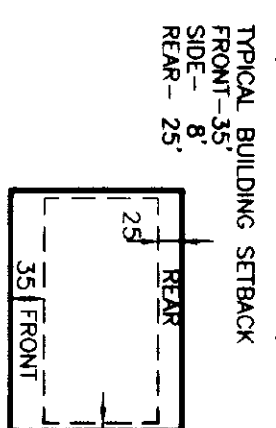

200' 400' 600'
1" = 200'
(18" X 24" SHEET)
TYPICAL BUILDING SETBACK
FRONT - 25'
SIDE - 8'
REAR - 25'

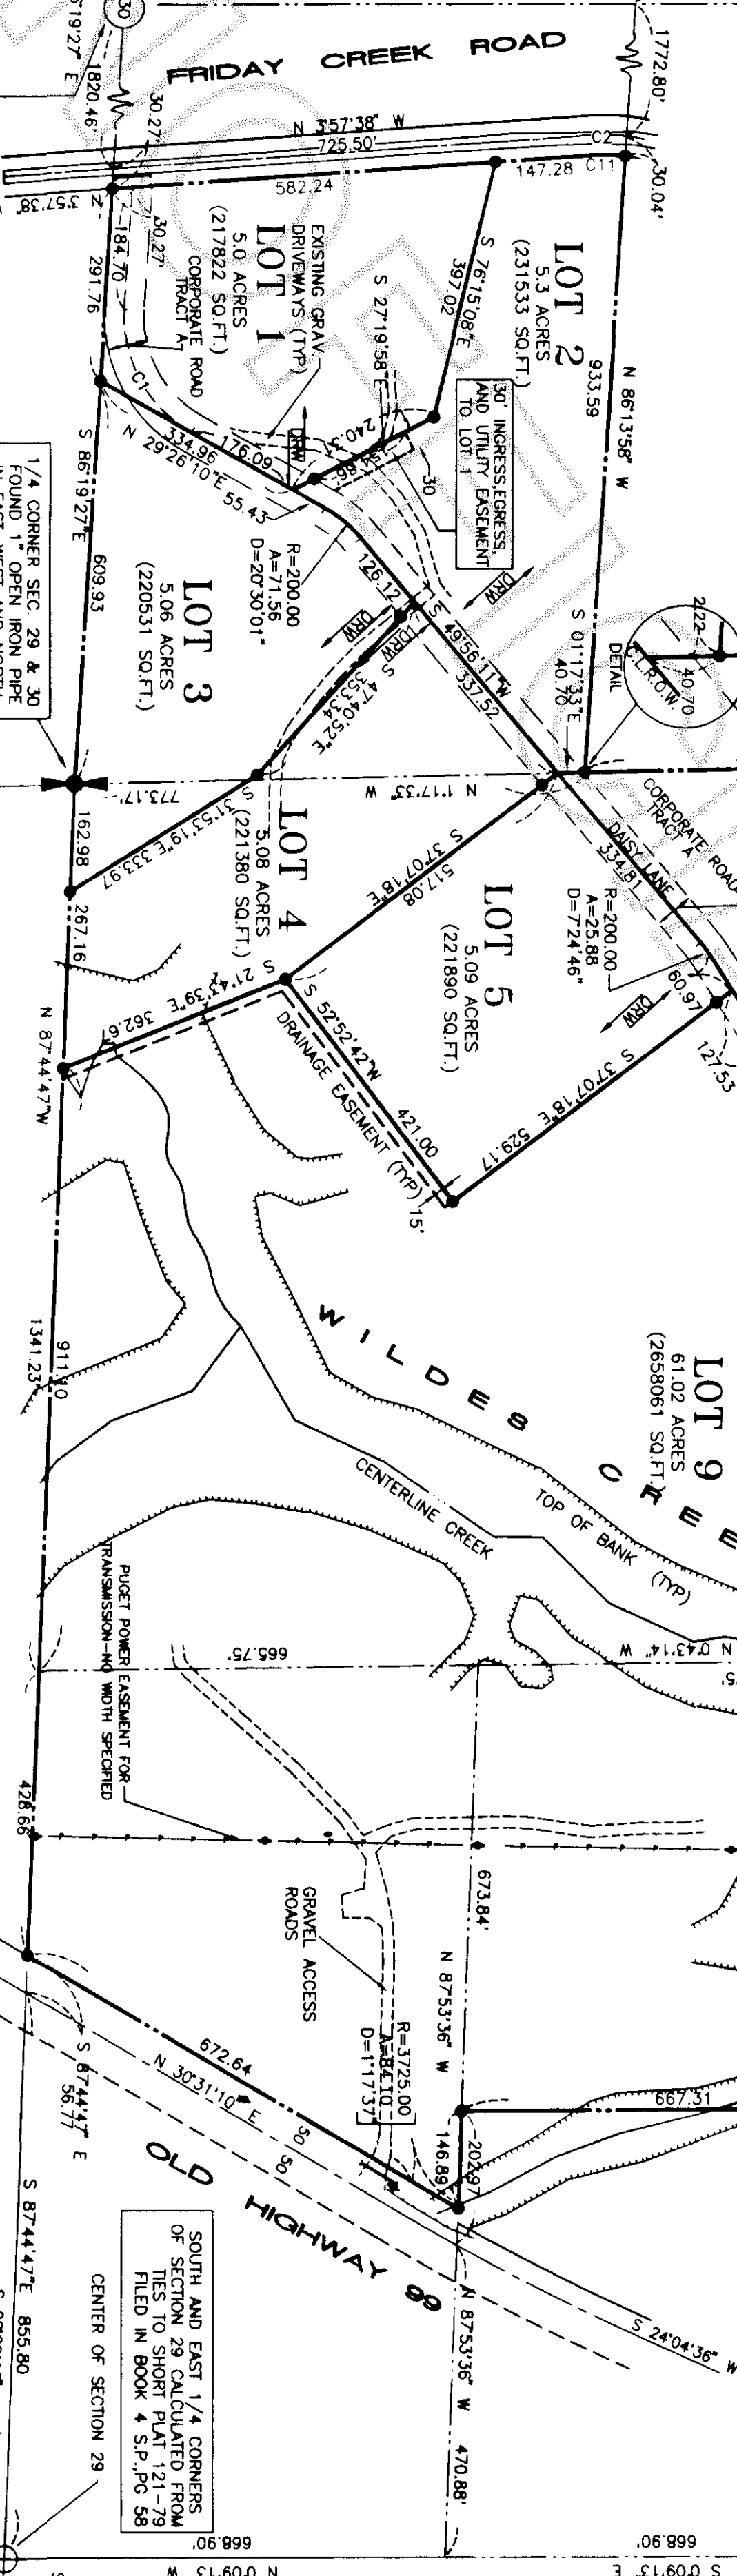

CENTER SECTION 30
AND WEST 1/4 SECTION 30
CALCULATED FROM TIES
TO SHORT PLAT 94-021
IN VOL. 11, S.P. PG. 167

1/4 CORNER SEC. 29 & 30
FOUND 1" OPEN IRON PIPE
IN EAST-WEST AND NORTH
FENCE LINES, ON OCT. 19,
1995

SOUTH AND EAST 1/4 CORNERS
OF SECTION 29 CALCULATED FROM
TIES TO SHORT PLAT 121-79
FILED IN BOOK 4 S.P. PG. 58

FOUND 3/4" IRON PIPE, OCT. 17, 1995

THIS SHEET DEPICTS LOT AND ROAD DIMENSIONS,
AND SECTION SUBDIVISION

PLAT of ALGER VALLEY ACRES
IN SECTIONS 29 & 30, TWN 36N., RNG 4E., W.M.
SKAGIT COUNTY, WASHINGTON

SHEET 2 OF 4

200105070084
Skagit County Auditor
5/7/2001 Page 2 of 4 11:49:07AM

SURVEYOR'S NOTES:

1. DENOTES 5/8" REBAR AND YELLOW CAP IMPRINTED "AZIMUTH NW 21591" SET THIS SURVEY.
 - DENOTES CORNERS FOUND AS NOTED.
 - DENOTES MONUMENTS FOUND AS NOTED.
 - DENOTES EXISTING POWER POLE.
2. SURVEY PERFORMED BY FIELD TRAVERSE USING A 3-SECOND ELECTRONIC DISTANCE MEASURING THEODOLITE.
3. BASIS OF BEARING ASSUMED NORTH 01°17'35" WEST ALONG THE NORTHWEST QUARTER OF SECTION 29, TOWNSHIP 36 NORTH, RANGE 4 EAST, W.M.
4. LEGAL DESCRIPTION, RESERVATIONS, RESTRICTIONS AND EXCEPTIONS FROM LAND TITLE COMPANY, SUBDIVISION GUARANTEE NO. T-78140.

SUBDIVISION NOTES:

1. THIS SUBDIVISION WAS SUBMITTED UNDER THE REQUIREMENTS OF SKAGIT COUNTY INTERIM ORDINANCE NO. 16102, ADOPTED ON APRIL 1, 1996. IT WAS DETERMINED TO BE A COMPLETE APPLICATION AS OF SEPTEMBER 16, 1996 AND IS VESTED UNDER THE COMPREHENSIVE PLAN AND ZONING REGULATIONS IN EFFECT AT THAT TIME.
2. SEE VARIANCE NO. PL 96-0132 APPROVED ON NOVEMBER 18, 1996.
3. PLAT NUMBER AND DATE OF APPROVAL SHALL BE INCLUDED IN ALL DEEDS AND CONTRACTS.
4. WATER, INDIVIDUAL WELLS. WATER WILL BE SUPPLIED FROM INDIVIDUAL WATER SYSTEMS. CONTACT THE HEALTH DEPARTMENT TO DETERMINE IF ADDITIONAL WATER QUALITY OR QUANTITY TESTING WILL BE REQUIRED FOR BUILDING PERMIT APPROVALS. SKAGIT COUNTY CODE REQUIRES A 100' RADIUS WELL PROTECTION ZONE FOR NEW INDIVIDUAL WATER SYSTEMS. THE ZONE MUST BE CONTAINED ENTIRELY ON THE LOT OWNED IN FEE SIMPLE AND/OR BE PROVIDED THROUGH APPROPRIATE COVENANTS OR EASEMENTS. PRESENT AND FUTURE OWNERS OF LOTS WITH AN EXISTING WELL SHALL PRESERVE A 100 FOOT RADIUS WELL PROTECTION ZONE FOR EXISTING WELL IMPROVEMENT OR REPLACEMENT. ADDITIONAL DEMONSTRATION WELLS ARE LOCATED ON LOT NO. 1, LOT NO. 5 AND LOT NO. 7.
5. SEWAGE DISPOSAL. INDIVIDUAL ON-SITE SEPTIC SYSTEMS. LOTS WILL REQUIRE AN ALTERNATIVE SEWAGE DISPOSAL SYSTEM. ALTERNATIVE SITE SEWAGE DISPOSAL SYSTEM MAY HAVE SPECIAL COUNTY CONSTRUCTION AND MAINTENANCE REQUIREMENTS. SEE SKAGIT COUNTY HEALTH OFFICER FOR DETAILS.
6. CORPORATE ROAD. SEE ROAD MAINTENANCE AGREEMENT RECORDED UNDER AUDITOR'S FILE NO. 200105070085
7. ZONING. RURAL
8. SKAGIT COUNTY TAX NO. 360429-2-015-0000, 360429-2-011-0004, 360429-2-005-0002, 360429-2-021-0002, 360430-1-006-0000.
9. NO BUILDING PERMIT SHALL BE ISSUED FOR ANY RESIDENTIAL AND/OR COMMERCIAL STRUCTURES WHICH ARE NOT AT THE TIME OF THE APPLICATION DETERMINED TO BE WITHIN AN OFFICIAL DESIGNATED (DXD). CURRENTLY IN SKAGIT COUNTY FIRE DISTRICT #14.
10. CHANGE IN LOCATION OF ACCESS MAY NECESSITATE A CHANGE OF ADDRESS. CONTACT SKAGIT COUNTY PLANNING AND PERMIT CENTER.
11. WILDES CREEK. POTENTIAL BUYERS SHOULD RECOGNIZE THAT WILDES CREEK MEANDERS THROUGH THIS LONG SUBDIVISION AND MAY BE SUBJECT TO PERIODIC CHANNEL CHANGES AND INTERMITTENT FLOODING. BUILDING SITES MAY BE LIMITED BASED ON CREEK CHANNEL MIGRATION.
12. FUTURE PROPERTY OWNERS NEED TO BE AWARE THAT THE TOTAL IMPERVIOUS SURFACE ON THEIR PROPERTY SHALL BE LIMITED TO FIVE (5) PERCENT OF THE TOTAL LOT AREA, UNLESS MITIGATION IS PROVIDED THAT WILL COLLECT AND TREAT THE SURFACE WATER RUNOFF, AND DISCHARGE THAT COLLECTED RUNOFF IN A GROUND WATER INFILTRATION SYSTEM ON SITE. (SCC 14.06.330(2)(d)).
13. NO LAWN WATERING SHALL BE PERMITTED BETWEEN JUNE 1 AND SEPTEMBER 30. (SCC 14.06.330(2)(h)).
14. FUTURE PROPERTY OWNERS SHALL BE AWARE THAT THE SKAGIT COUNTY PERMIT CENTER MAY REQUIRE PROTECTED CRITICAL AREA BOUNDARIES TO BE PERMANENTLY MARKED AS A CONDITION OF BUILDING PERMIT APPROVAL.

LEGAL DESCRIPTION

THE SOUTHWEST QUARTER OF THE NORTHWEST QUARTER, THE WEST ONE-HALF OF THE NORTHEAST QUARTER OF THE NORTHWEST QUARTER, EXCEPT THE NORTH 755 FEET THEREOF, THE NORTHWEST QUARTER OF THE SOUTHEAST QUARTER OF THE NORTHWEST QUARTER, THAT PORTION OF THE SOUTH HALF OF THE SOUTHEAST QUARTER OF THE NORTHWEST QUARTER LYING WEST OF THE HIGHWAY 99, AND THAT PORTION OF THE NORTHWEST QUARTER OF THE NORTHWEST QUARTER LYING SOUTH LAND EAST OF SAMISH ROAD, EXCEPT THE NORTH 755 FEET THEREOF IN SECTION 29, TOWNSHIP 36 NORTH, RANGE 4 EAST, W.M.

THAT PORTION OF THE SOUTHEAST QUARTER OF THE NORTHEAST QUARTER OF SECTION 30, TOWNSHIP 36 NORTH, RANGE 4 EAST, W.M., LYING EAST OF SAMISH ROAD, EXCEPT THE NORTHERLY 550 FEET.

SITUATE IN THE COUNTY OF SKAGIT, STATE OF WASHINGTON.

SUBJECT TO EXCEPTIONS OF RECORD.

APPROVALS

EXAMINED AND APPROVED THIS 17th DAY OF April, 2001
Paul Anderson
COUNTY ENGINEER, SKAGIT COUNTY

EXAMINED AND APPROVED THIS 27th DAY OF May, 2001
Paul Anderson
CHAIRMAN OF THE BOARD OF COUNTY COMMISSIONERS

EXAMINED AND APPROVED THIS 26th DAY OF April, 2001
Charles J. Lewis
COUNTY PLANNING DIRECTOR

EXAMINED AND APPROVED THIS 24th DAY OF April, 2001
William D. Lewis
COUNTY HEALTH OFFICER

TREASURER'S CERTIFICATE

THIS IS TO CERTIFY THAT ALL TAXES HERETOFORE LEVIED AND WHICH HAVE BECOME A LIEN UPON THE LANDS HEREIN DESCRIBED HAVE BEEN FULLY PAID AND DISCHARGED ACCORDING TO THE RECORDS OF MY OFFICE, UP TO AND INCLUDING THE YEAR 2001
Paul Anderson
SKAGIT COUNTY TREASURER

AUDITOR'S CERTIFICATE

THIS IS TO CERTIFY THAT THE PLAT OF "ALGER VALLEY ACRES" IS BASED UPON AN ACTUAL SURVEY AND SUBDIVISION OF SECTIONS 29 AND 30, TOWNSHIP 36 NORTH, RANGE 4 EAST, W.M., THAT THE COURSES AND DISTANCES ARE SHOWN CORRECTLY, THAT MONUMENTS HAVE BEEN SET AND LOT CORNERS STAKED ON THE GROUND, AND THAT I HAVE COMPLIED WITH THE PROVISIONS OF THE STATUTES AND PLATTING REGULATIONS.

FILED FOR RECORD THIS 7 DAY OF May, 2001
AT W.M. AT THE REQUEST OF AZIMUTH NORTHWEST, INC., UNDER
AUDITOR'S FILE NO. 200105070084
Stuart B. VanBuren, Jr.
SKAGIT COUNTY AUDITOR

DEDICATION

THE COST OF CONSTRUCTION AND MAINTAINING ALL ROADS NOT HEREIN DEDICATED AS COUNTY ROADS AND ALL ACCESS ROADS TO THE PLAT, UNLESS THE SAME ARE DEDICATED AS COUNTY ROAD, SHALL BE THE OBLIGATION OF ALL OF THE OWNERS OF THE LOTS IN THE PLAT AND/OR OF ANY ADDITIONAL PLATS THAT MAY BE SERVED BY SAID ROADS, STREETS, AND/OR ALLEYS, AND THAT THE OBLIGATION TO MAINTAIN SHALL BE CONCURRENTLY THE OBLIGATION OF ANY CORPORATION IN WHOM TITLE OF SAID ROADS, STREETS, AND/OR ALLEYS BE HELD. IN THE EVENT THAT THE OWNERS OF ANY OF THESE LOTS OR THE CORPORATE OWNERS OF ANY OF THE ROADS, STREETS AND/OR ALLEYS OF THIS PLAT OR ANY ADDITIONAL PLATS SERVED BY THESE ROADS, STREETS, AND/OR ALLEYS SHALL PETITION THE BOARD OF COUNTY COMMISSIONERS TO INCLUDE THESE ROADS, STREETS AND/OR ALLEYS IN THE ROAD SYSTEM, SAID PETITIONER SHALL BE OBLIGATED TO BRING THE SAME TO THE COUNTY ROAD STANDARDS IN ALL RESPECTS PRIOR TO ACCEPTANCE BY THE COUNTY.

William D. Lewis
WILLIAM D. LEWIS
MARIAN V. HIETT - Husband & Wife

SKAGIT STATE BANK
BY: Paul Anderson Vice President

ACKNOWLEDGMENTS

STATE OF WASHINGTON)
COUNTY OF SKAGIT) SS.

ON THIS 5th DAY OF April, 2001
BEFORE ME, THE UNDERSIGNED, A NOTARY PUBLIC IN AND FOR THE STATE OF WASHINGTON, DULY COMMISSIONED, AND SWORN, PERSONALLY APPEARED WILLIAM D. HIETT AND MARIAN V. HIETT, HUSBAND AND WIFE, TO ME KNOWN TO BE THE INDIVIDUALS DESCRIBED IN AND WHO EXECUTED THE WITHIN AND FOREGOING INSTRUMENT, AND ACKNOWLEDGED THAT THEY SIGNED AND SEALED THE SAME AS THEIR FREE AND VOLUNTARY ACT AND DEED, FOR THE PURPOSES THEREIN MENTIONED.


WITNESS MY HAND AND OFFICIAL SEAL HERETO AFFIXED THE DAY AND YEAR ABOVE WRITTEN.

William D. Lewis
NOTARY PUBLIC IN AND FOR THE STATE OF WASHINGTON
RESIDING AT Skagit
MY COMMISSION EXPIRES Oct 9, 2008

STATE OF WASHINGTON
COUNTY OF SKAGIT

I CERTIFY THAT I KNOW OR HAVE SATISFACTORY EVIDENCE THAT OF SKAGIT STATE BANK, ORGANIZED AND EXISTING UNDER THE LAWS OF WASHINGTON, SIGNED THIS INSTRUMENT AND ACKNOWLEDGED IT TO BE THE FREE AND VOLUNTARY ACT OF SAID FINANCIAL INSTITUTION FOR THE USES AND PURPOSES MENTIONED IN THE INSTRUMENT.


DATED: April 5, 2001
SIGNATURE: Donna L. Weaver
TITLE: Notary Public

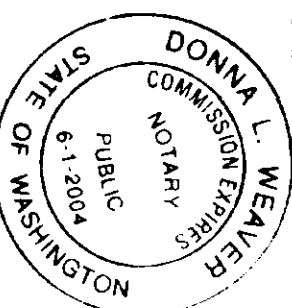

SURVEYOR'S CERTIFICATE

I HEREBY CERTIFY THAT THE PLAT OF "ALGER VALLEY ACRES" IS BASED UPON AN ACTUAL SURVEY AND SUBDIVISION OF SECTIONS 29 AND 30, TOWNSHIP 36 NORTH, RANGE 4 EAST, W.M., THAT THE COURSES AND DISTANCES ARE SHOWN CORRECTLY, THAT MONUMENTS HAVE BEEN SET AND LOT CORNERS STAKED ON THE GROUND, AND THAT I HAVE COMPLIED WITH THE PROVISIONS OF THE STATUTES AND PLATTING REGULATIONS.

STUART B. VANBUREN, JR., P.L.S.
CERTIFICATE NO. 21591
DATE:

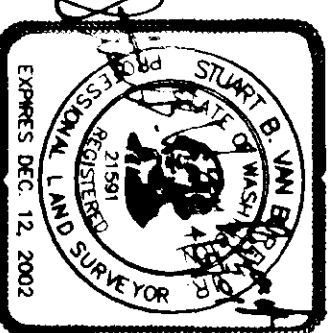


PLAT of ALGER VALLEY ACRES
IN SECTIONS 29 & 30, TWN 36N., RNG 4E., W.M.
SKAGIT COUNTY, WASHINGTON

NAME	AREA (SQ FT)	ACRES
PCA 1A	115133	2.64
PCA 1B	11739	0.40
PCA 2A	58749	1.35
PCA 2B	40633	0.92
PCA 2C	8261	0.19
PCA 3A	85998	1.97
PCA 3B	35309	0.81
PCA 4A	92134	2.12
PCA 4B	22134	0.51
PCA 5A	26240	0.60
PCA 5B	13377	0.31
PCA 6A	16837	0.39
PCA 6B	14219	0.33
PCA 7A	15584	0.36
PCA 7B	33744	0.77
PCA 7C	820	0.02
PCA 8A	91419	2.10
PCA 8B	34758	0.80
PCA 9A	1135532	26.07
PCA 9B	101937	2.34
PCA 9C	10149	0.23
PCA 9D	27462	0.63
PCA 9E		
TOTALS	1982168	45.50



DENOTES 100' RADIUS WELL PROTECTION
ZONE AROUND EXISTING DRILLED WELL

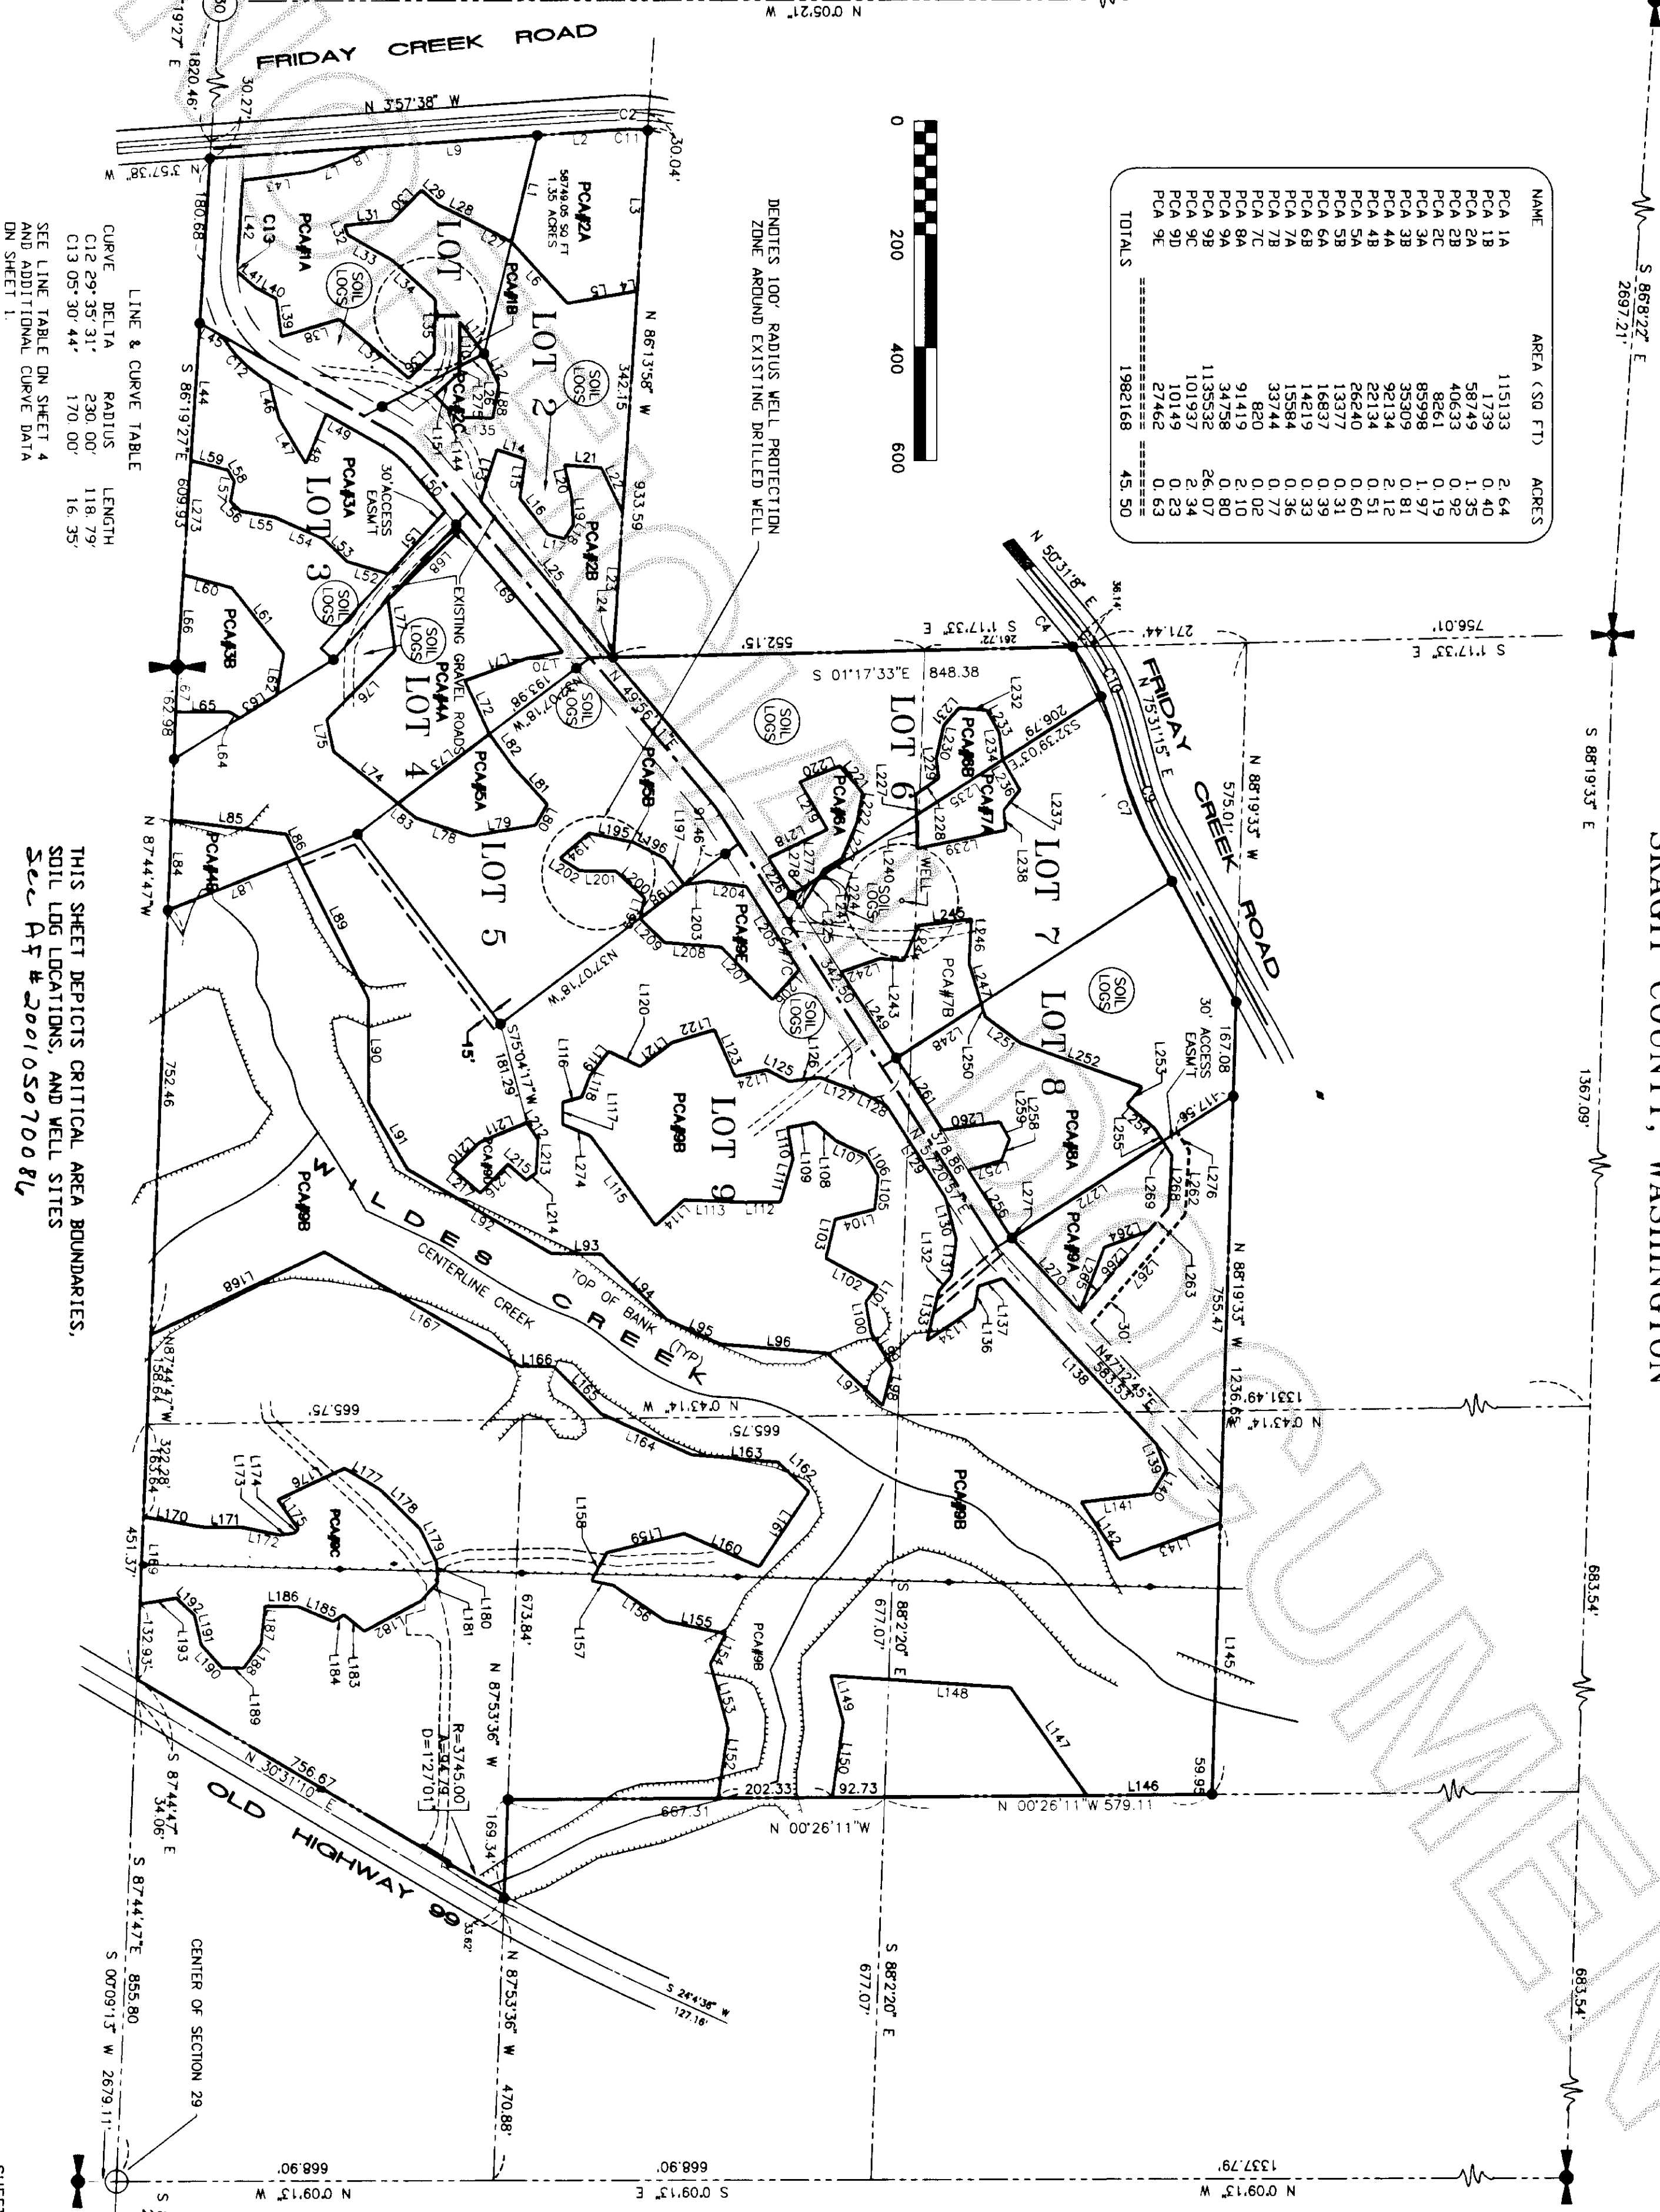

LINE & CURVE TABLE

CURVE	DELTA	RADIUS	LENGTH
C12	29° 35' 31"	230.00'	118.79'
C13	05° 30' 44"	170.00'	16.35'

SEE LINE TABLE ON SHEET 4
AND ADDITIONAL CURVE DATA
ON SHEET 1.

THIS SHEET DEPICTS CRITICAL AREA BOUNDARIES,
SOIL LOG LOCATIONS, AND WELL SITES
See A-F # 200105070084

PLAT of ALGER VALLEY ACRES

IN SECTIONS 29 & 30, T2N 36N., R14G 4E., W.1/2M.

LINE #	BEARING	DISTANCE
L1	N76°15'08"W	193.36'
L2	N03°57'38"W	147.28'
L3	N86°13'58"W	283.86'
L4	S10°15'45"E	27.82'
L5	N10°15'45"W	97.57'
L6	N47°31'51"E	147.49'
L7	N19°27'51"W	68.05'
L8	S26°40'30"E	45.34'
L9	N03°57'38"W	297.03'
L10	N89°38'46"W	79.20'
L11	N52°19'53"E	71.29'
L12	S64°25'26"W	60.56'
L13	N72°25'20"W	94.95'
L14	N18°14'24"E	53.29'
L15	S82°13'29"E	69.97'
L16	S51°48'22"W	80.69'
L17	S14°58'39"W	29.97'
L18	N57°21'11"W	29.04'
L19	S87°08'41"W	47.32'
L20	N77°13'19"E	59.82'
L21	S04°40'02"W	65.38'
L22	S64°11'41"W	87.02'
L23	N86°13'58"W	256.92'
L24	N01°17'33"W	2.22'
L25	N49°56'11"E	361.52'
L26	S27°19'58"E	49.59'
L27	N27°42'44"E	67.70'
L28	S25°46'03"W	77.48'
L29	N41°07'29"E	39.90'
L30	S45°07'03"E	76.16'
L31	N05°30'01"W	83.66'
L32	S70°54'24"W	17.66'
L33	N29°38'58"E	91.41'
L34	N42°19'13"E	103.35'
L35	N88°41'04"W	96.13'
L36	N44°02'24"W	62.45'
L37	N40°16'05"E	162.33'
L38	N16°45'01"W	107.96'
L39	N82°36'26"E	68.26'
L40	N27°55'02"E	40.41'
L41	N40°14'50"E	43.58'
L42	S86°19'27"E	145.29'
L43	N07°22'42"W	123.26'
L44	N86°19'27"W	243.14'
L45	N29°26'10"E	45.29'
L46	N75°04'46"E	67.75'
L47	S58°46'25"W	92.21'
L48	N67°43'20"W	94.36'
L49	S29°26'10"W	115.53'
L50	S49°56'11"W	99.86'
L51	S47°40'52"E	149.19'
L52	N16°33'53"E	76.96'
L53	N44°13'55"E	56.86'
L54	N23°46'47"E	96.93'
L55	N09°37'57"E	60.19'
L56	N43°15'11"E	25.20'
L57	S79°24'33"E	36.37'
L58	N59°44'02"E	22.99'
L59	N14°37'57"E	67.62'
L60	N15°00'08"E	88.95'
L61	S51°34'44"W	148.27'
L62	S80°25'50"E	75.06'
L63	N31°53'19"W	77.54'
L64	N30°26'21"E	21.53'
L65	N00°00'00"E	94.83'
L66	N86°19'27"W	164.25'
L67	S87°44'47"E	79.41'
L68	N43°47'29"W	178.47'
L69	S49°56'11"W	282.50'
L70	N10°01'57"W	66.09'
L71	S19°52'46"E	116.11'
L72	N65°14'48"E	104.14'
L73	S37°07'18"E	203.33'
L74	N38°48'14"E	146.72'
L75	N78°08'25"E	57.72'
L76	S45°30'22"E	172.25'
L77	N82°08'18"E	90.52'
L78	N18°05'24"E	101.79'
L79	S09°30'11"E	116.58'
L80	S60°56'17"E	41.92'
L81	S47°52'11"W	88.40'
L82	S53°47'20"W	73.20'
L83	N38°48'14"E	41.80'

LINE #	BEARING	DISTANCE
L84	N87°44'47"W	159.41'
L85	N07°01'38"E	205.18'
L86	S63°23'03"W	47.12'
L87	N21°43'39"W	248.68'
L88	S79°33'54"E	61.22'
L89	S63°23'03"W	278.23'
L90	S89°45'05"W	183.29'
L91	N59°56'23"E	137.78'
L92	N30°10'32"E	296.31'
L93	N00°41'29"E	87.71'
L94	N44°49'42"E	163.95'
L95	N24°23'06"E	104.67'
L96	S04°51'38"W	190.02'
L97	N43°30'10"E	134.84'
L98	N75°38'43"W	69.45'
L99	N58°44'11"E	72.65'
L100	N80°16'04"E	55.26'
L101	N53°14'57"W	34.47'
L102	N28°38'46"E	103.67'
L103	S76°29'11"E	70.46'
L104	S14°05'08"E	71.74'
L105	S83°57'49"E	58.97'
L106	S60°14'17"W	43.14'
L107	N25°26'26"E	58.75'
L108	S40°29'32"W	50.37'
L109	N11°22'50"W	48.23'
L110	S80°33'32"W	56.20'
L111	S73°33'41"E	78.87'
L112	N00°56'04"W	62.75'
L113	N02°09'09"E	108.90'
L114	N42°07'43"W	67.71'
L115	N54°03'27"E	196.39'
L116	N15°39'54"W	34.77'
L117	S90°00'00"E	38.98'
L118	N69°14'55"W	39.80'
L119	N52°38'02"W	55.25'
L120	N25°59'31"E	62.29'
L121	S37°20'44"E	71.20'
L122	N16°42'38"W	77.85'
L123	N66°01'15"E	90.78'
L124	N12°10'07"W	57.16'
L125	N27°13'22"E	44.78'
L126	N06°48'56"W	55.05'
L127	N19°57'32"E	80.27'
L128	N27°08'41"E	47.07'
L129	S57°20'57"W	194.44'
L130	S75°22'22"W	75.90'
L131	N82°22'15"W	65.44'
L132	N49°36'53"W	34.16'
L133	N76°41'30"W	91.00'
L134	N34°18'40"W	101.40'
L135	S02°25'20"W	65.78'
L136	S79°53'29"E	40.16'
L137	S17°06'10"E	45.74'
L138	N47°12'45"E	399.48'
L139	N68°08'44"E	48.91'
L140	S58°50'53"E	50.57'
L141	N06°40'49"W	125.62'
L142	N56°24'59"E	121.56'
L143	N19°55'11"W	189.96'
L144	N46°05'34"E	52.98'
L145	N88°19'33"W	481.18'
L146	N00°26'11"W	221.34'
L147	S54°48'03"W	233.92'
L148	N03°48'40"E	319.09'
L149	S74°42'57"W	84.47'
L150	N81°43'29"W	135.72'
L151	N42°44'21"W	58.94'
L152	N81°43'29"W	124.66'
L153	N74°42'57"E	119.53'
L154	S63°17'03"E	59.74'
L155	S11°46'29"W	109.53'
L156	N34°17'16"E	111.45'
L157	S12°06'56"W	39.25'
L158	S61°09'50"E	56.98'
L159	S13°51'02"E	140.90'
L160	N23°47'12"E	145.35'
L161	S56°23'40"E	159.60'
L162	N43°30'10"E	75.71'
L163	N04°51'38"E	154.31'
L164	N24°23'06"E	175.15'
L165	N44°49'42"E	118.93'
L166	N00°41'29"E	59.25'

LINE #	BEARING	DISTANCE
L167	N30°10'32"E	402.08'
L168	N25°13'33"W	341.58'
L169	S87°44'47"E	154.79'
L170	N10°02'53"E	107.90'
L171	S00°18'03"W	69.20'
L172	N11°37'56"E	69.06'
L173	N09°16'30"W	25.51'
L174	N47°06'55"W	10.31'
L175	S53°54'41"W	62.90'
L176	S25°08'39"E	131.24'
L177	N30°45'02"E	72.54'
L178	N44°17'45"E	99.64'
L179	N63°43'39"E	65.63'
L180	S85°18'13"W	35.94'
L181	N47°27'20"W	44.76'
L182	N28°03'02"W	113.61'
L183	N36°32'31"E	46.64'
L184	N37°13'43"W	22.25'
L185	N22°44'51"E	66.83'
L186	N01°07'38"E	59.70'
L187	N84°16'43"W	66.64'
L188	N54°06'26"W	53.44'
L189	S00°00'00"W	37.53'
L190	S47°52'33"W	55.77'
L191	S77°13'28"W	53.30'
L192	S43°26'26"W	44.15'
L193	S09°09'05"E	65.76'
L194	N40°56'08"W	67.59'
L195	N11°44'31"E	80.12'
L196	N26°53'14"E	62.02'
L197	S53°37'17"W	58.39'
L198	N37°07'18"W	98.06'
L199	S77°04'36"E	37.09'
L200	N42°43'41"E	69.80'
L201	S00°27'56"W	63.27'
L202	S37°24'58"W	41.47'
L203	N08°25'11"W	43.10'
L204	N07°44'00"E	69.66'
L205	S57°20'57"W	174.47'
L206	N48°18'00"W	71.26'
L207	N45°46'41"E	129.84'
L208	N04°38'03"E	101.03'
L209	N44°11'51"E	61.06'
L210	N44°25'35"W	67.41'
L211	S22°41'53"E	91.48'
L212	S56°28'47"W	35.43'
L213	N87°15'08"W	59.86'
L214	N35°47'05"W	21.87'
L215	S41°20'12"W	43.08'
L216	S46°06'06"E	70.74'
L217	N40°04'35"E	65.46'
L218	S25°57'35"E	116.30'
L219	N59°41'31"E	96.92'
L220	N21°38'07"W	76.48'
L221	S49°46'52"W	61.45'
L222	S79°37'10"E	52.85'
L223	S67°27'27"E	70.50'
L224	N30°50'14"W	36.54'
L225	S59°07'47"E	64.12'
L226	S57°20'57"W	77.31'
L227	S86°22'33"W	36.63'
L228	N35°03'26"W	49.63'
L229	N83°18'05"E	35.82'
L230	S77°18'08"E	59.47'
L231	S48°23'24"E	41.28'
L232	N04°45'49"E	48.90'
L233	S61°08'40"W	45.44'
L234	N82°41'53"E	48.27'
L235	N32°39'03"W	181.35'
L236	N60°04'03"E	61.42'
L237	N51°28'37"W	45.97'
L238	N83°46'40"E	35.03'
L239	N11°49'11"W	160.23'
L240	N86°22'33"E	59.02'
L241	S59°07'47"E	16.49'
L242	N19°22'16"W	72.52'
L243	S05°32'36"W	42.26'
L244	S67°17'09"E	67.58'
L245	S06°51'40"E	94.13'
L246	N87°29'13"W	78.64'
L247	S73°08'17"W	73.69'
L248	N32°39'03"W	178.64'
L249	N57°20'57"E	180.78'

LINE #	BEARING	DISTANCE
L250	N73°08'17"E	24.03'
L251	N56°45'59"E	78.11'
L252	S20°03'18"W	228.42'
L253	S49°15'07"E	40.43'
L254	N41°12'41"E	65.60'
L255	N57°33'08"E	26.33'
L256	N57°20'57"E	139.21'
L257	S16°50'43"E	61.09'
L258	S69°47'55"E	40.57'
L259	N60°34'03"E	34.52'
L260	S07°46'18"E	102.57'
L261	N57°20'57"E	151.51'
L262	N49°21'59"W	112.57'
L263	N49°23'25"W	54.38'
L264	S19°58'08"E	84.94'
L265	N69°09'39"W	122.11'
L266	N49°23'25"W	186.40'
L267	N49°23'25"W	254.48'
L268	S86°21'59"E	92.76'
L269	N57°33'08"E	29.84'
L270	S47°12'45"W	176.78'
L271	S47°12'45"W	2.70'
L272	N32°39'03"W	316.88'
L273	N86°19'27"W	202.53'
L274	N22°28'58"E	53.02'
L275	S89°38'46"E	11.11'
L276	N57°33'08"E	39.72'
L277	N57°20'57"E	28.59'
L278	S32°39'03"E	57.39'

THIS SHEET REFERENCES BEARING AND DISTANCE CODES DEPICTED ON SHEET 3

PROTECTED CRITICAL AREAS – LINE TABLES