

Return to:



200108010141
Skagit County Auditor

8/1/2001 Page 1 of 2 3:57:21PM

PROTECTED CRITICAL AREA SITE PLAN

Page 1 of 2

Grantor/Owner: Galen & Sherrill Tyler

Grantee: PUBLIC

Site Address: 14910 Snee-oosh Rd

Property ID #: P 106588 Assessors Tax Account #: 340216-0-002-0500

Legal Description: Sed 6 Twp. 34 Rng. 2 / Plat Name _____ Lot _____

Permit/Activity #: BP00-1566

PROTECTED CRITICAL AREA (PCA) is to be left undisturbed in a natural state. No clearing, grading, filling, logging or removal of woody material, building, construction or road construction of any kind or planting of non-native vegetation is allowed within the PCA areas except as specifically permitted by Skagit County on a case-by-case basis consistent with Skagit County Code 14.06.

Representations on this site plan may be approximations only and should not be used for purposes other than for determining general locations of critical areas. Development activities beyond the scope of this plan may require additional studies and approvals.


The above references to "Grantor" and "Grantee" shall not be construed as a transfer of property ownership and are used solely for filing with the County Auditor.


Owner: Galen & Tyler

Date: 7-31-01

On this day personally appeared before me Galen & Tyler known to be the individual described herein and acknowledged to me that HE signed the same as HIS free and voluntary act and deed for the uses and purposes therein mentioned.

Colleen f Craig, Notary Public in and for the State of Washington,
residing at Anacortes, WA Date: 7/31/2001

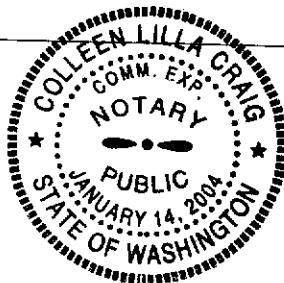

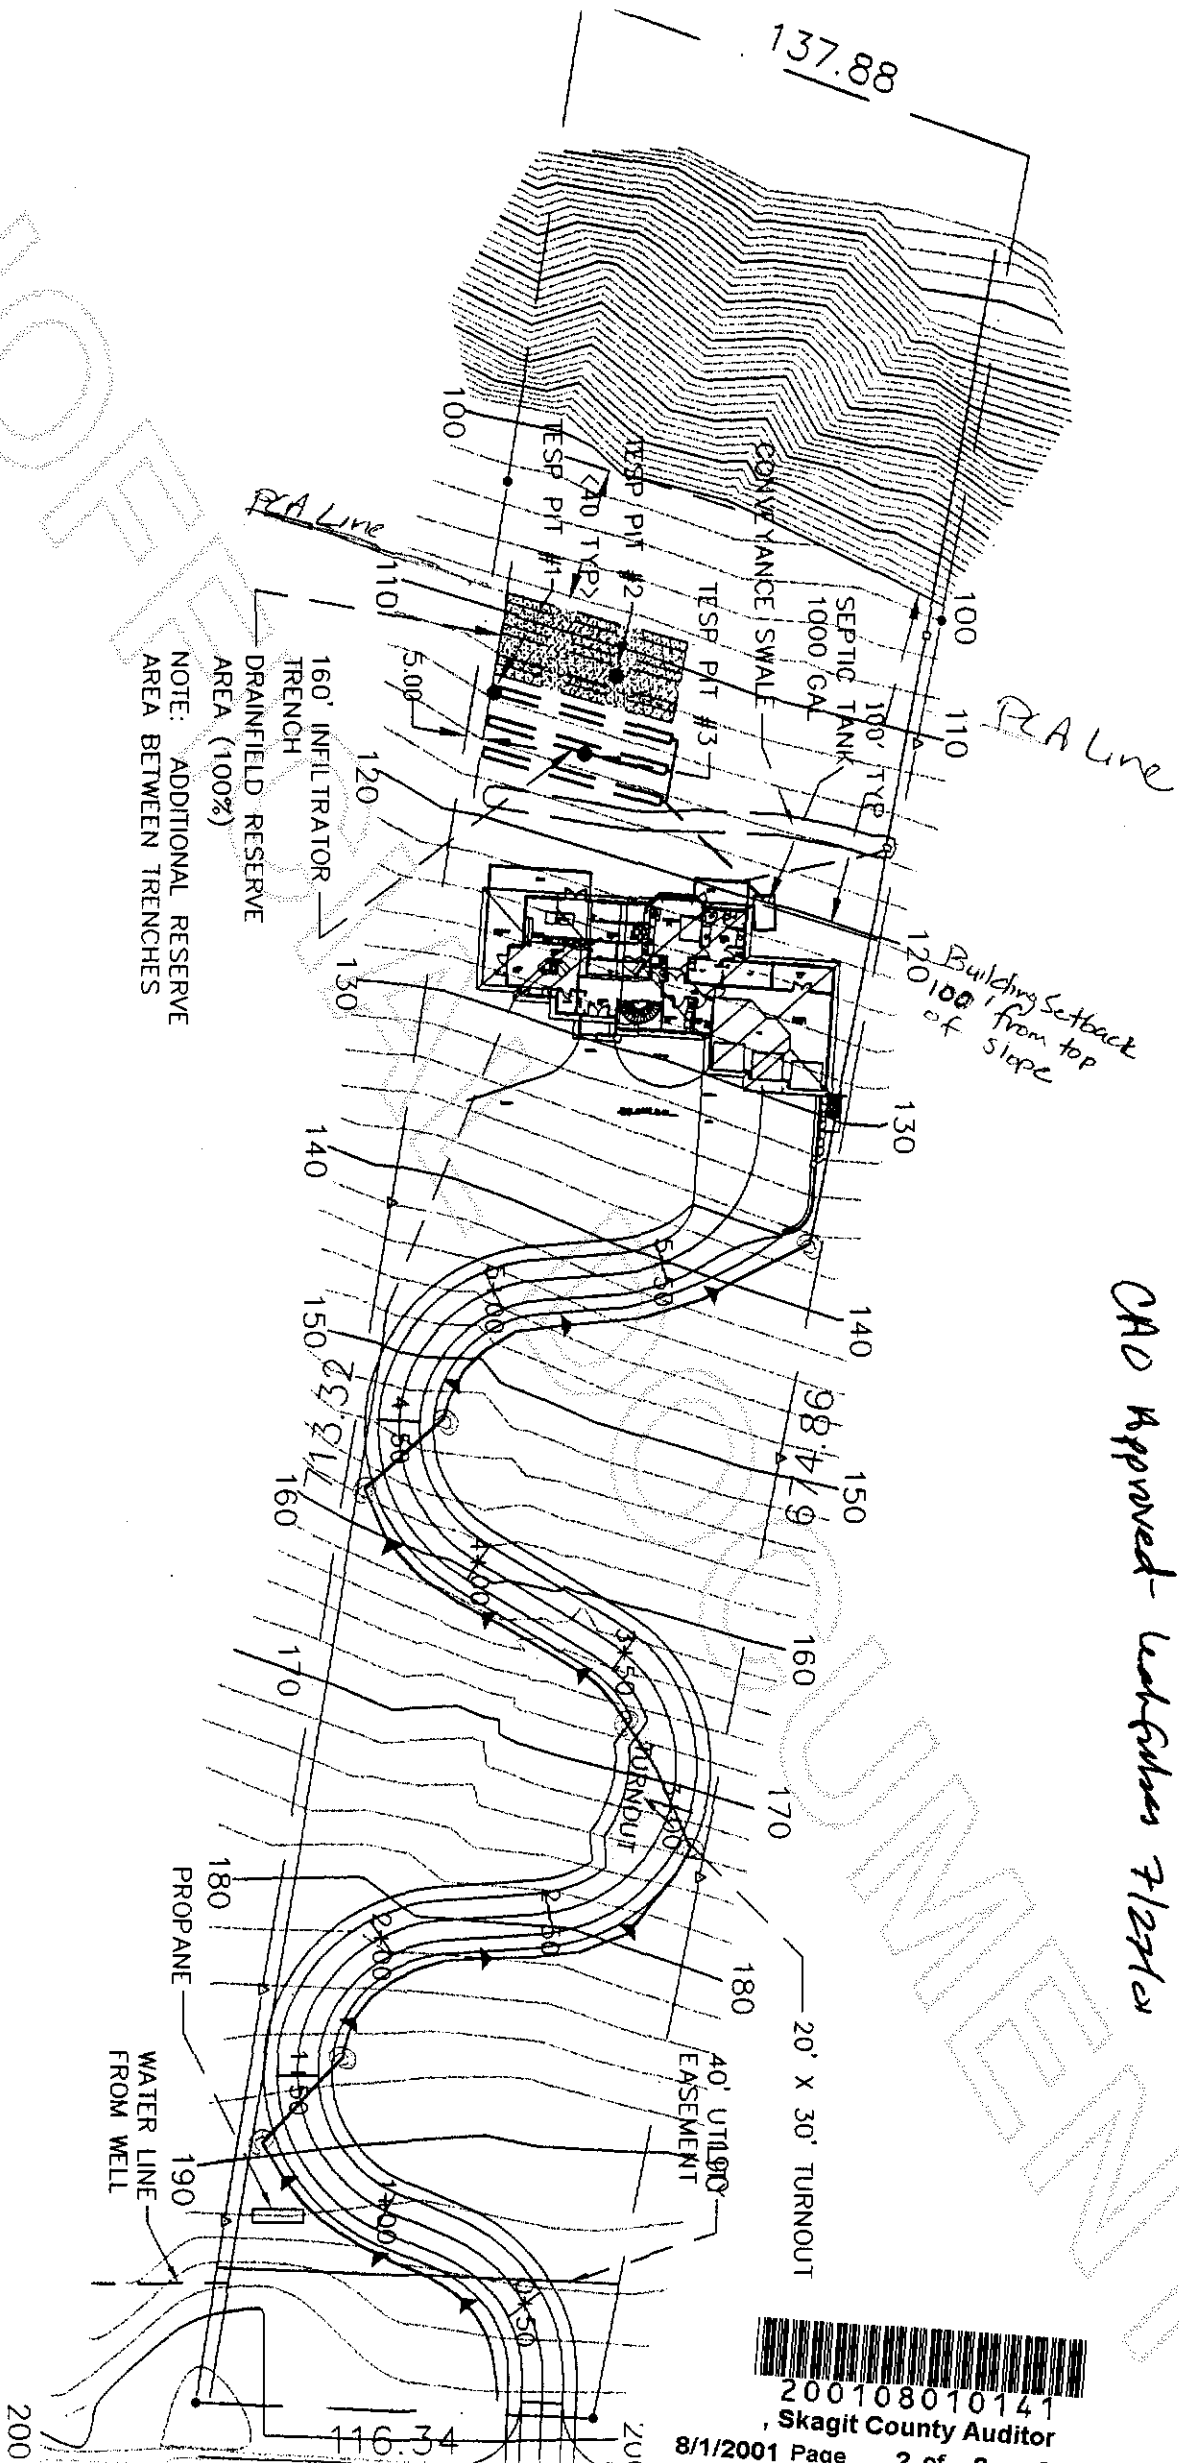

CAD Approved - last shown 7/27/12



200108010141
Skagit County Auditor