

Return to:



200108090005

, Skagit County Auditor

8/9/2001 Page 1 of 2 8:59:17AM

### PROTECTED CRITICAL AREA SITE PLAN

Page 1 of 2

Grantor/Owner: Elma Johnson / Ken Lohman as agent

Grantee: PUBLIC

Site Address: 7087 Valley View Road

Property ID #: P 36016 Assessors Tax Account #: 350409-2-005-0700

Legal Description: Sec. 9 Twp. 35 Rng. 4 / Plat Name SP89-056 Lot A

Permit/Activity #: BP01-0814

PROTECTED CRITICAL AREA (PCA) is to be left undisturbed in a natural state. No clearing, grading, filling, logging or removal of woody material, building, construction or road construction of any kind or planting of non-native vegetation is allowed within the PCA areas except as specifically permitted by Skagit County on a case-by-case basis consistent with Skagit County Code 14.24.

Representations on this site plan may be approximations only and should not be used for purposes other than for determining general locations of critical areas. Development activities beyond the scope of this plan may require additional studies and approvals.

The above references to "Grantor" and "Grantee" shall not be construed as a transfer of property ownership and are used solely for filing with the County Auditor.

Owner: Ken Loh Date: 8/9/01

On this day personally appeared before me Gary Lohman known to be the individual described herein and acknowledged to me that he signed the same as his free and voluntary act and deed for the uses and purposes therein mentioned.

Cheryl D. Lohman, Notary Public in and for the State of Washington,  
residing at Edna Wolley Date: 8-9-01  
Cornan exp. 11-15-04

# PROTECTED CRITICAL AREA SITE PLAN


Page 2 of 2

Applicant: GARY/GAIL LOHMAN

Permit #: BF01-0814

Parcel #: 36016

Site Address: 7687 VALLEY VIEW ROAD

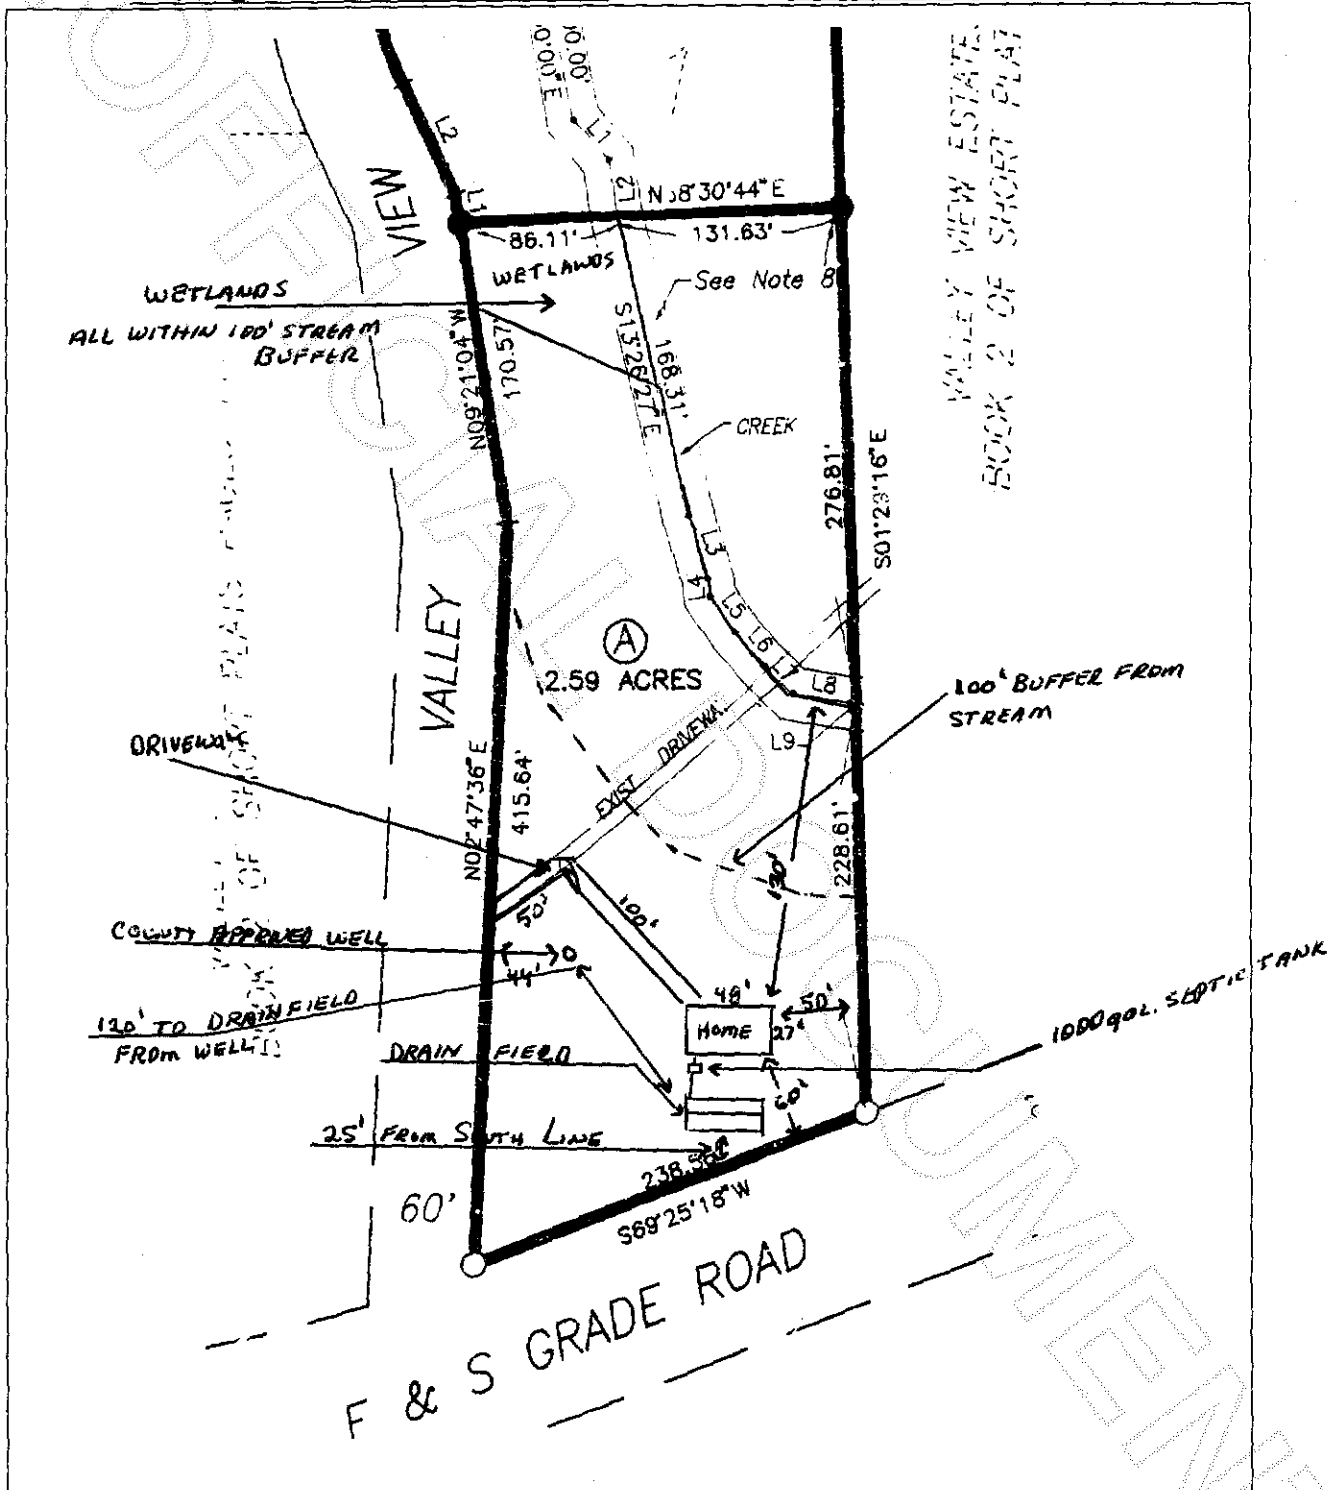

Am Bri  
Skagit County CAO Staff Signature

8/9/01  
Date

Applic



200108090005

Skagit County Auditor