
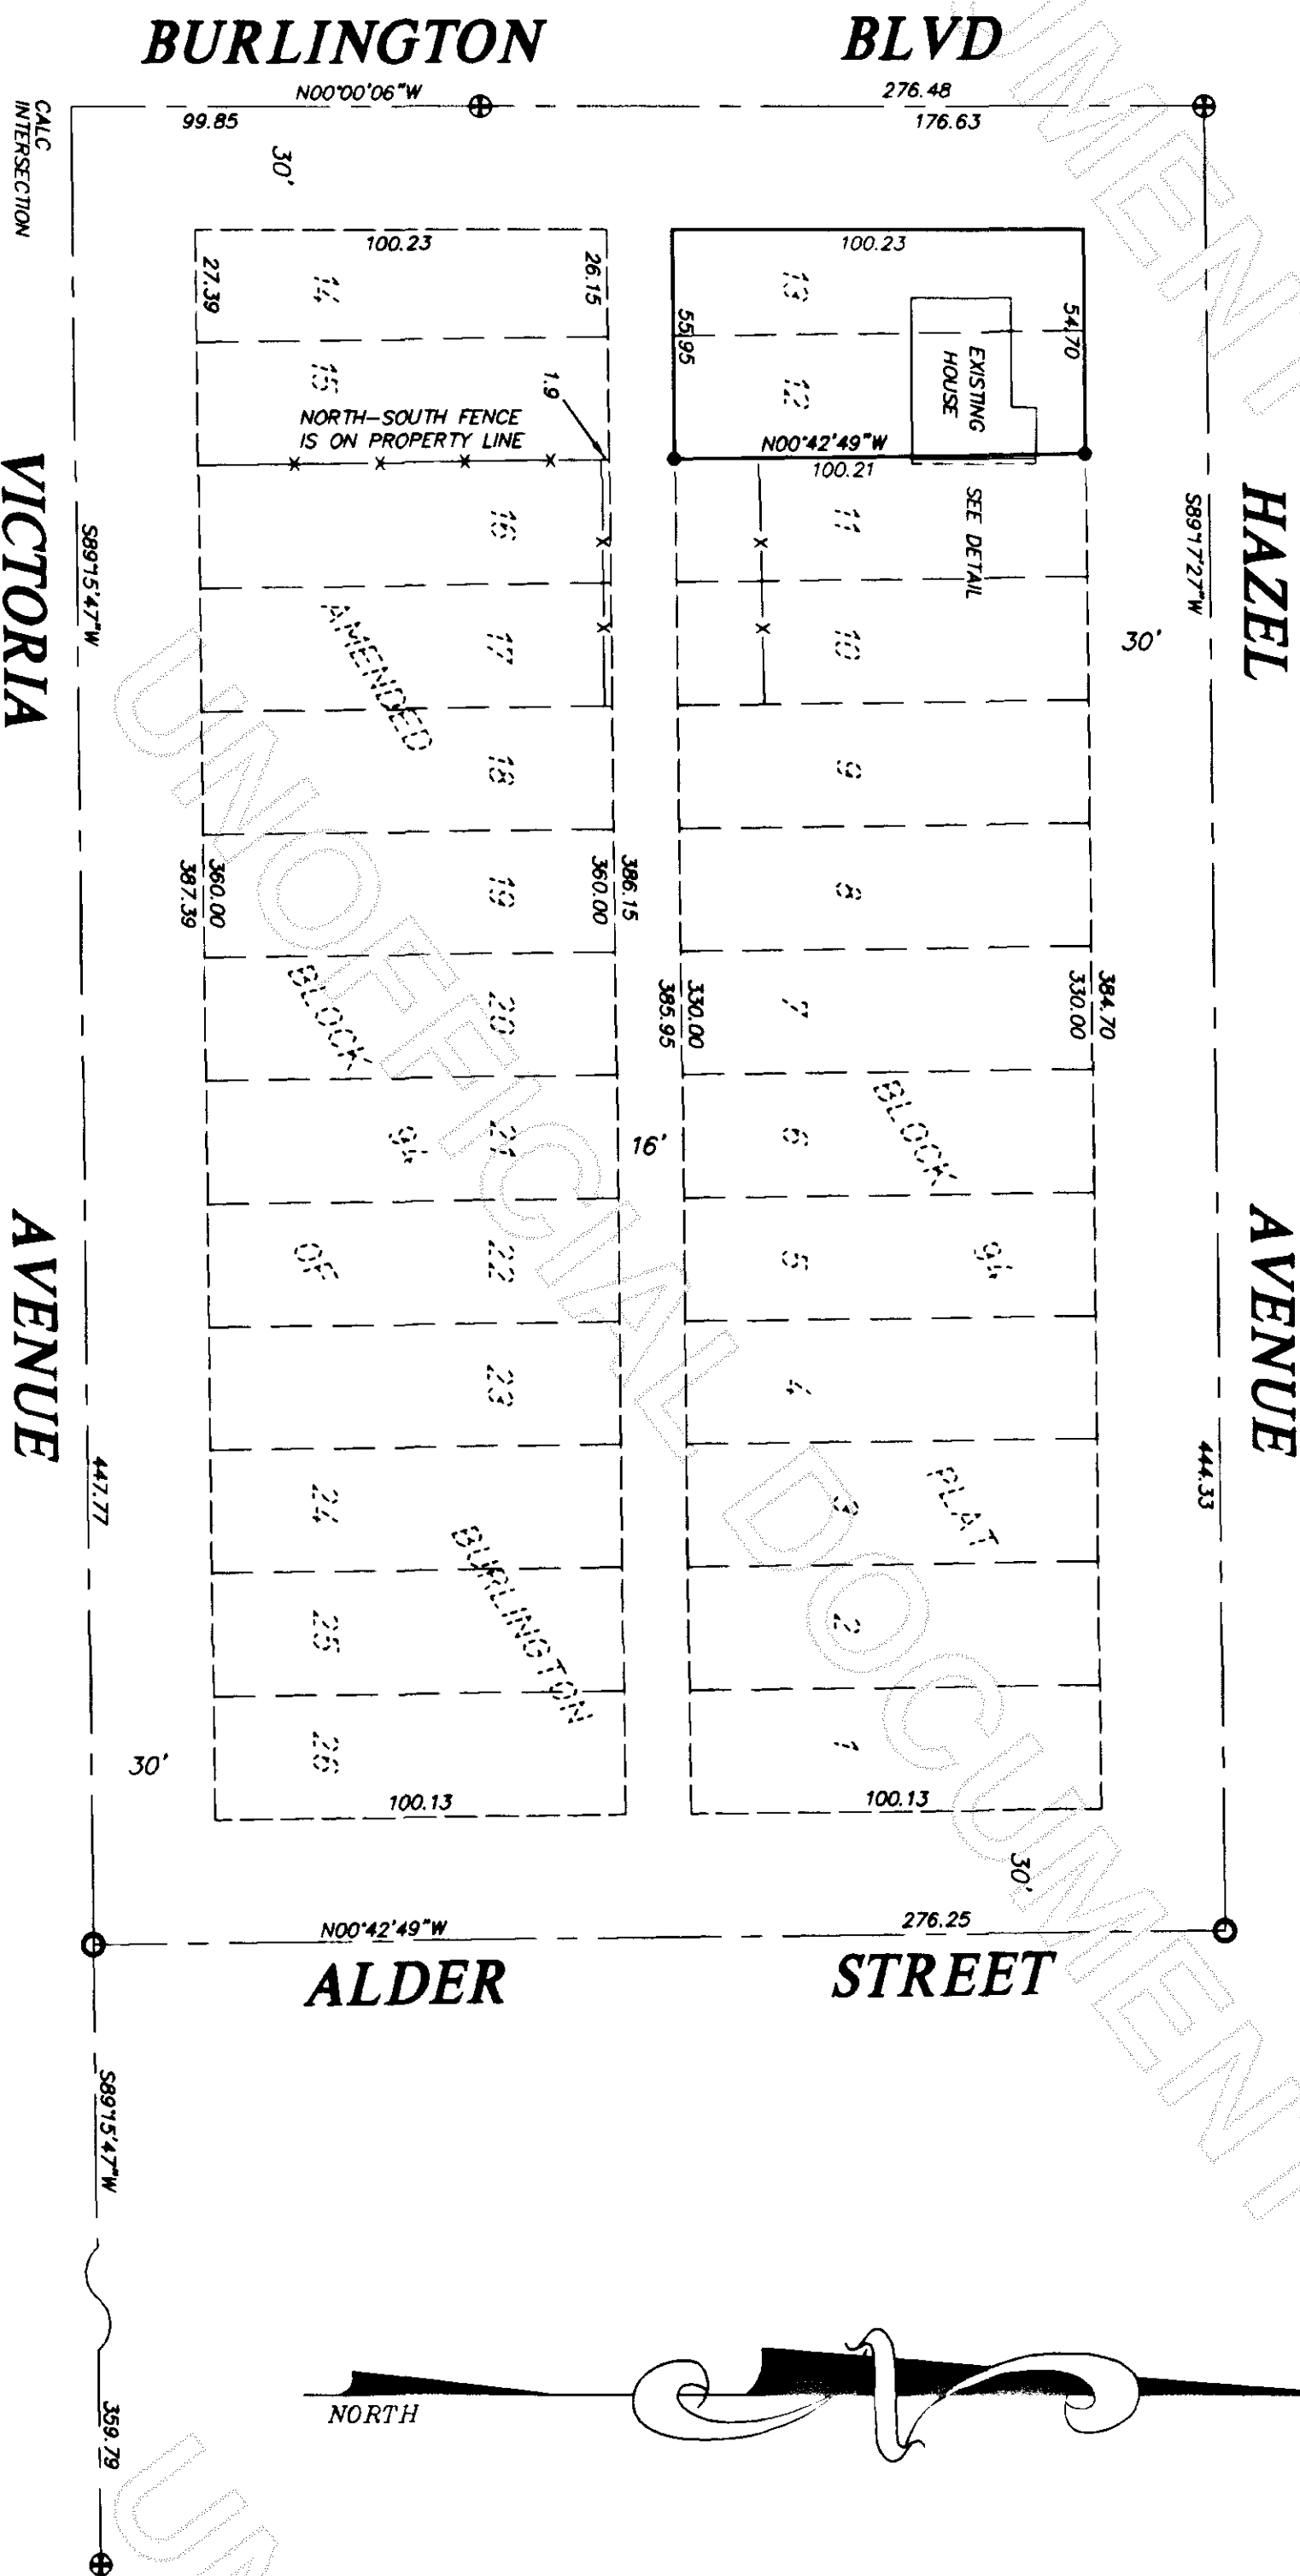


ENCROACHMENT DETAIL
SCALE 1" = 10'

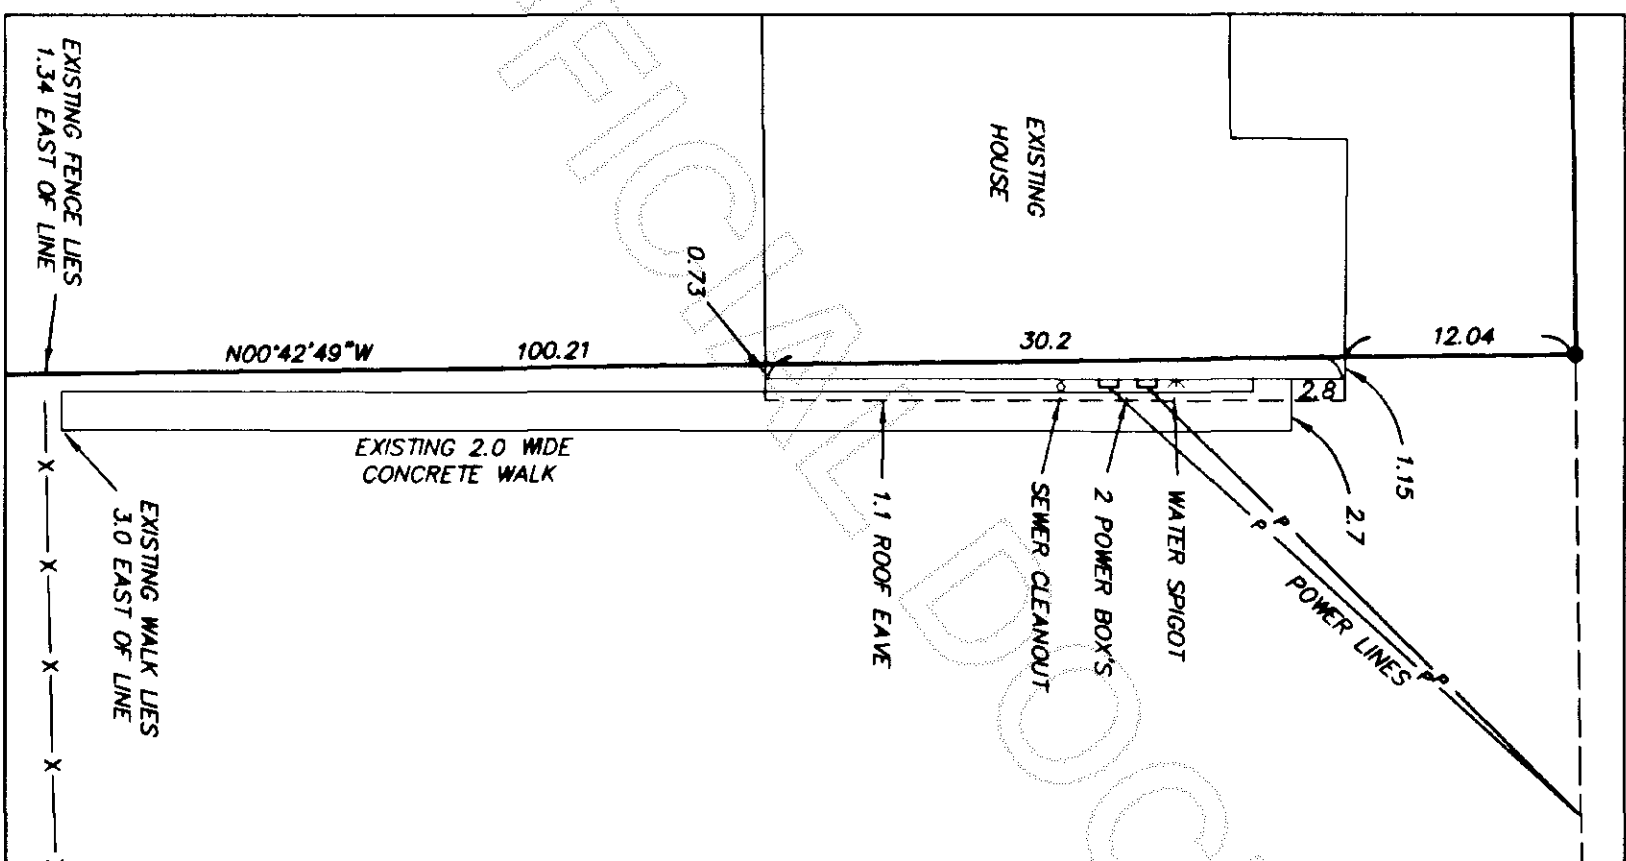

LEGAL DESCRIPTION
LOTS 12 AND 13, BLOCK 94, "AMENDED PLAT OF BURLINGTON, SKAGIT COUNTY, WASHINGTON", AS PER PLAT RECORDED IN VOLUME 3 OF PLATS, PAGE 17, RECORDS OF SKAGIT COUNTY, WASHINGTON. (AUDITOR'S FILE NO. 200005310030).

BASIS OF BEARING
AMENDED PLAT OF BURLINGTON
RECORDED IN VOLUME 3, PAGE 17,
MONUMENTED CENTERLINE OF HAZEL AVE
BEARING S89°17'27"W


SURVEY INSTRUMENTATION
THEODOLITE: GEODIMETER 610
SERIAL 61010236, STD DEV 3",
EDM (5MM + 5PPM).

LEGEND

- FOUND CONCRETE MONUMENT WITH LEAD/TACK IN CASE
- ⊕ FOUND CONCRETE MONUMENT WITH REBAR IN CASE
- SET 5/8" REBAR WITH CAP MARKED "VSSER 34146"
- X— FOUND EXISTING BOARD FENCE



SURVEYOR'S CERTIFICATE

THIS MAP CORRECTLY REPRESENTS A SURVEY MADE BY ME OR UNDER MY DIRECTION IN CONFORMANCE WITH THE REQUIREMENTS OF THE SURVEY RECORDING ACT AT THE REQUEST OF:
ANITA RENNEBOHM
IN SEPTEMBER 6, 2001.

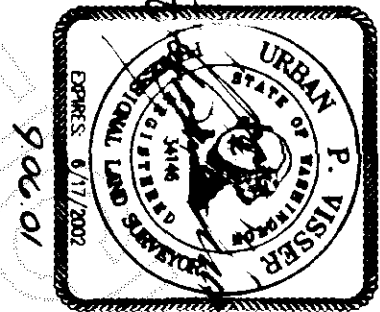

CERTIFICATE NO. 34146

SURVEYING PROCEDURE
FIELD TRAVERSE
LINEAR AND ANGULAR MEASUREMENTS
MEET OR EXCEED STANDARDS
SET IN WAC 332-130-090

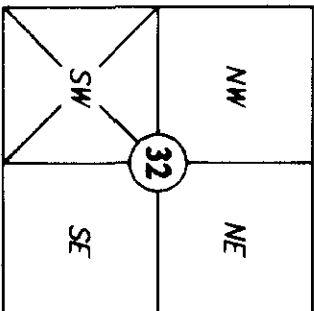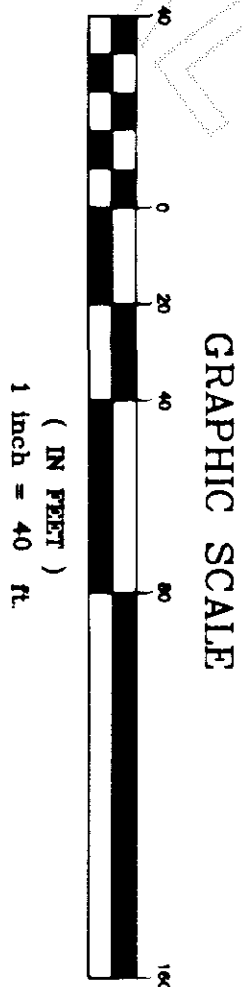

RECORDING CERTIFICATE

FILED FOR RECORD AT THE REQUEST OF ANITA RENNEBOHM
THIS 11 DAY OF Sept 2001 AT 12:30 (AM/PM) AND RECORDED
UNDER AUDITOR'S FILE NO. 200109110028 RECORDS OF
SKAGIT COUNTY, WASHINGTON.

DEPUTY Jeff D. Garcia COUNTY AUDITOR



NORTHWEST DATUM & DESIGN
CIVIL ENGINEERING AND SURVEYING SOLUTIONS

160 CASCADE PLACE, SUITE 102
BURLINGTON, WASHINGTON 98253
PH: (360) 404-2020 FAX: (360) 404-2021

RECORD OF SURVEY

Lots 12 & 13, Block 94, Amended plat of Burlington
SURVEY in a portion of the SW 1/4 of
Section 32, T. 35 N., R. 4 E. WM
for:
ANITA RENNEBOHM
in Burlington, Washington

ANITA RENNEBOHM

PROJECT
01068
DRAWING NAME:
01068.dwg
DRAWN BY: CHK'D BY:
DATE: August 23, 2001
SHEET 1 OF 1