

Return to:



200201030091
Skagit County Auditor

1/3/2002 Page 1 of 2 3:46PM

PROTECTED CRITICAL AREA SITE PLAN

Page 1 of 2

Grantor/Owner: Rolf and Linda Faste

Grantee: PUBLIC

Site Address: 17490 Golden View Avenue

Property ID #: P 70237 Assessors Tax Account #: 4036-004-099-0004

Legal Description: Sec. 34 Twp. 34 Rng. 2 / Plat Name Wagner's Hope Is Lot 1

Permit/Activity #: BP01-1106 Addition Bk 4 ptn.

PROTECTED CRITICAL AREA (PCA) is to be left undisturbed in a natural state. No clearing, grading, filling, logging or removal of woody material, building, construction or road construction of any kind or planting of non-native vegetation is allowed within the PCA areas except as specifically permitted by Skagit County on a case-by-case basis consistent with Skagit County Code 14.24.


Representations on this site plan may be approximations only and should not be used for purposes other than for determining general locations of critical areas. Development activities beyond the scope of this plan may require additional studies and approvals.

The above references to "Grantor" and "Grantee" shall not be construed as a transfer of property ownership and are used solely for filing with the County Auditor.

Owner: Linda Faste Rolf Faste Date: Dec 5, 2001


On this day personally appeared before me Rolf Faste and Linda Faste known to be the individual described herein and acknowledged to me that they signed the same as their free and voluntary act and deed for the uses and purposes therein mentioned.

Roumiana A. Kadiev, Notary Public in and for the State of California,
residing at San Mateo, California Date: 12.05.2001

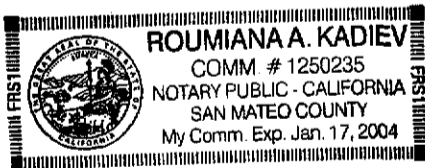


PCA extends from cliff to edge of native vegetation.

CHC Approved 11-15-01

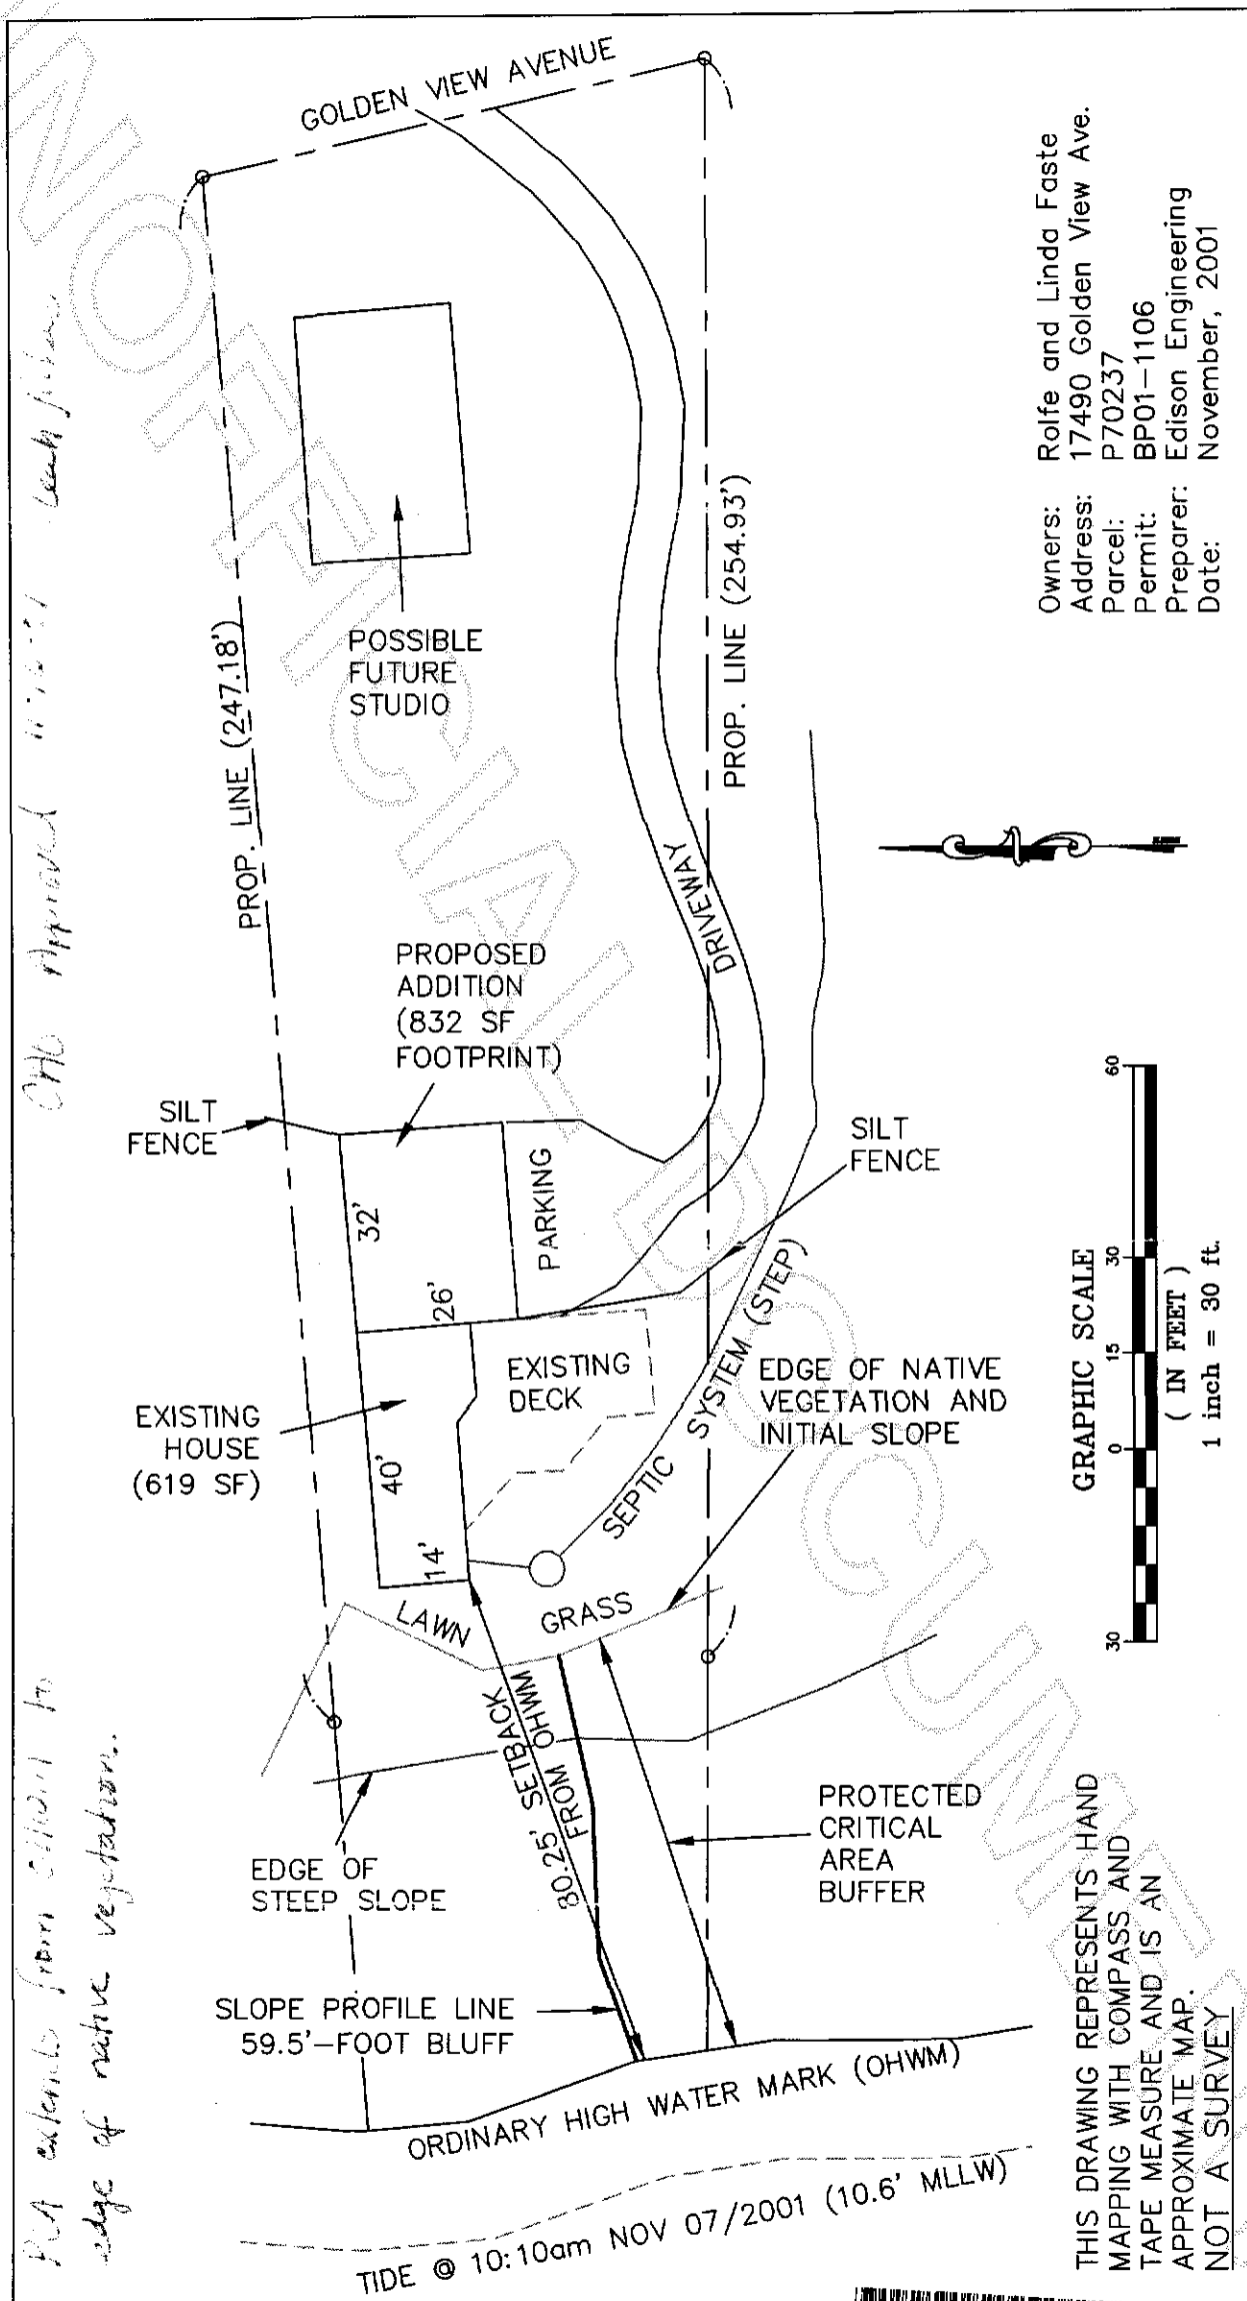

Owners: Rolfe and Linda Faste
Address: 17490 Golden View Ave.
Parcel: P70237
Permit: BP01-1106
Preparer: Edison Engineering
Date: November, 2001

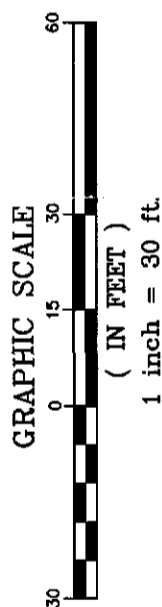

THIS DRAWING REPRESENTS HAND
MAPPING WITH COMPASS AND
TAPE MEASURE AND IS AN
APPROXIMATE MAP.
NOT A SURVEY



200201030091
Skagit County Auditor