

Return to:



200203190108

Skagit County Auditor

3/19/2002 Page 1 of 2 2:03PM

PROTECTED CRITICAL AREA SITE PLAN

Page 1 of 2

Grantor/Owner: Charlene Robinson

Grantee: PUBLIC

Site Address: 31441 / 31445 Barben Road

Property ID #: P 107786 Assessors Tax Account #: 350620.4.002.0207

Legal Description: Sec. 20 Twp. 35 Rng. 6 / Plat Name _____ Lot _____

Permit/Activity #: S99.0764

PROTECTED CRITICAL AREA (PCA) is to be left undisturbed in a natural state. No clearing, grading, filling, logging or removal of woody material, building, construction or road construction of any kind or planting of non-native vegetation is allowed within the PCA areas except as specifically permitted by Skagit County on a case-by-case basis consistent with Skagit County Code 14.24.


Representations on this site plan may be approximations only and should not be used for purposes other than for determining general locations of critical areas. Development activities beyond the scope of this plan may require additional studies and approvals.

The above references to "Grantor" and "Grantee" shall not be construed as a transfer of property ownership and are used solely for filing with the County Auditor.


Owner: Charlene Robinson Date: 3-14-02

On this day personally appeared before me Charlene Robinson known to be the individual described herein and acknowledged to me that she signed the same as her free and voluntary act and deed for the uses and purposes therein mentioned.

Linda C. Massingale PUBLIC, Notary Public in and for the State of Washington, residing at Sedro Woolley Date: 3-14-02

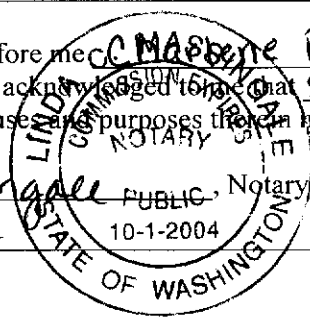


CRITICAL AREA SITE PLAN

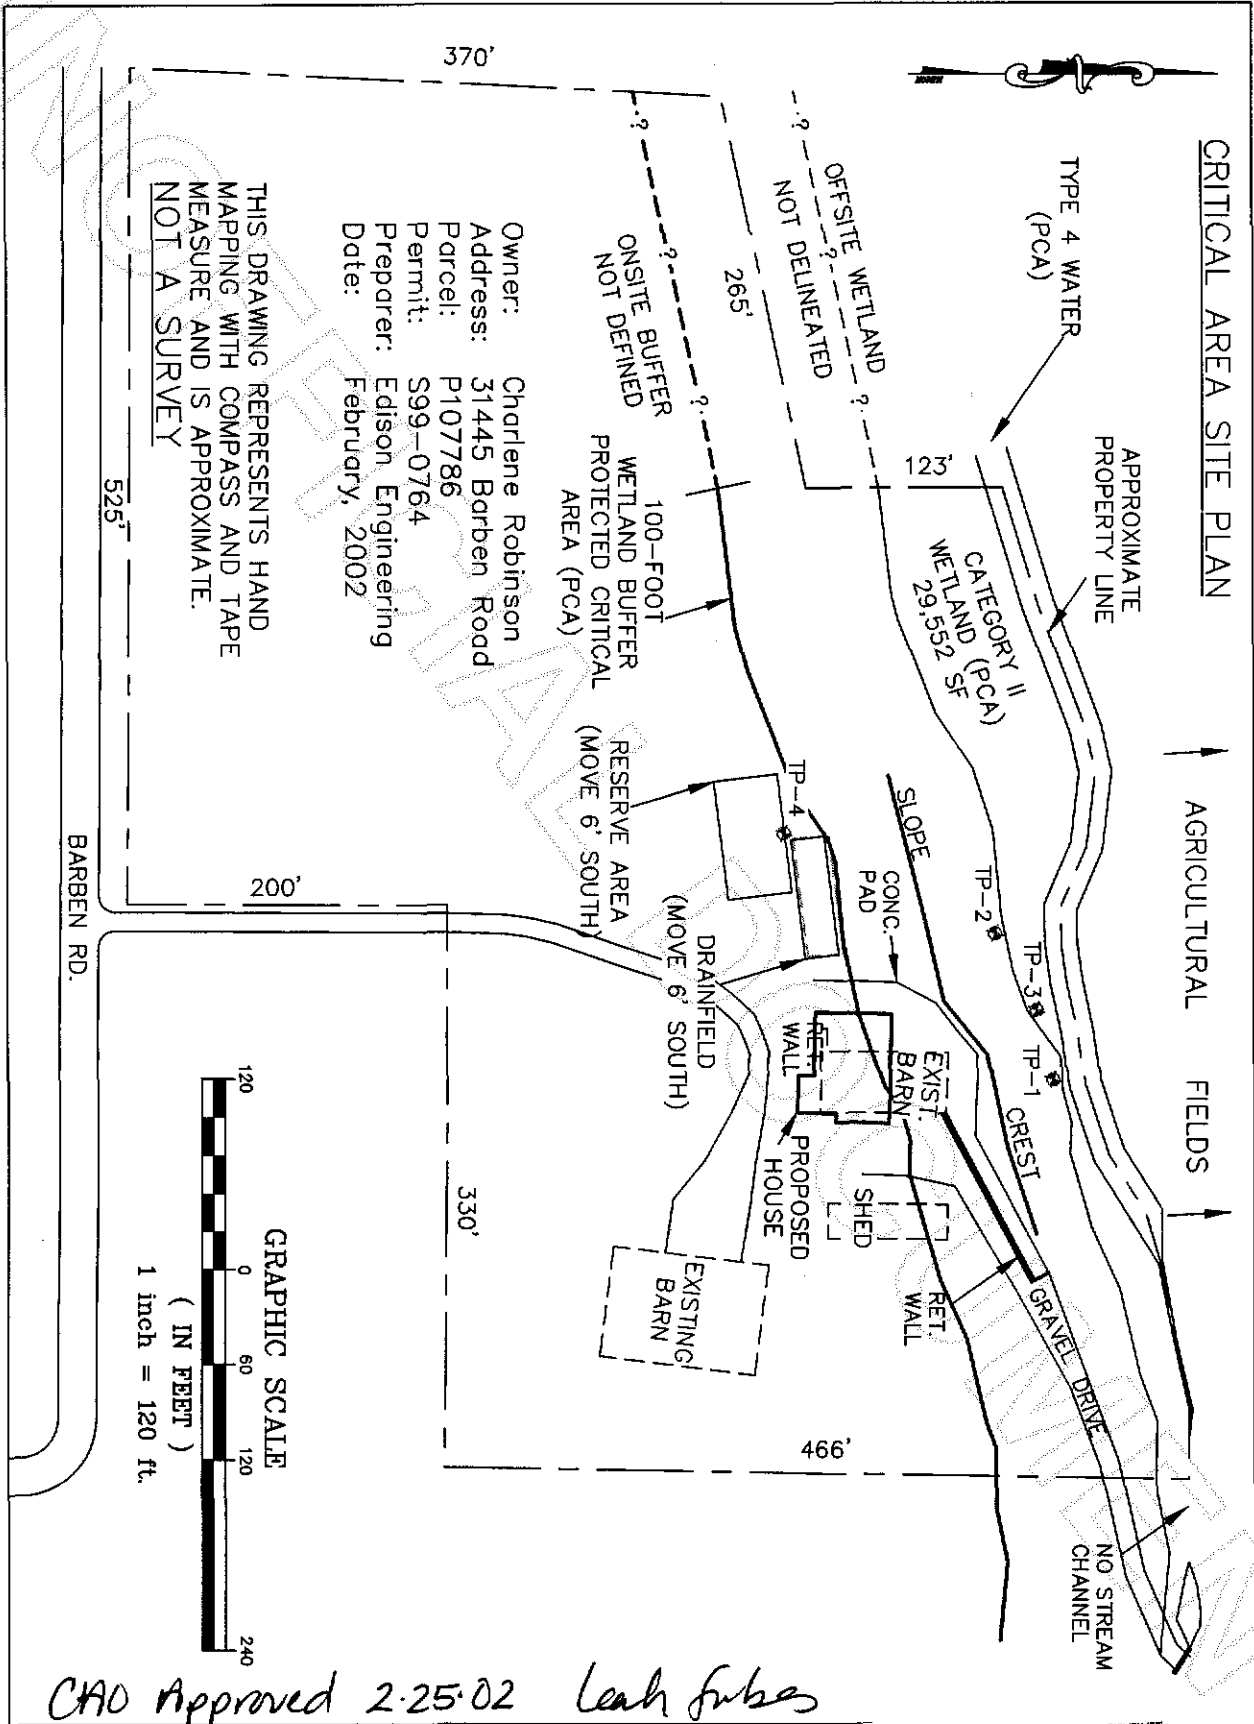

Owner: Charlene Robinson
 Address: 31445 Barben Road
 Parcel: P107786
 Permit: S99-0764
 Preparer: Edison Engineering
 Date: February, 2002

THIS DRAWING REPRESENTS HAND
 MAPPING WITH COMPASS AND TAPE
 MEASURE AND IS APPROXIMATE.
 NOT A SURVEY

BARBEN RD.

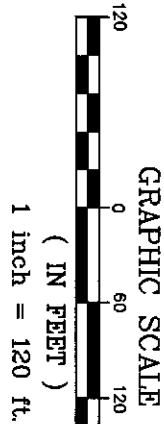

CAO Approved 2.25.02 Leah Fisher



200203190108
 Skagit County Auditor