


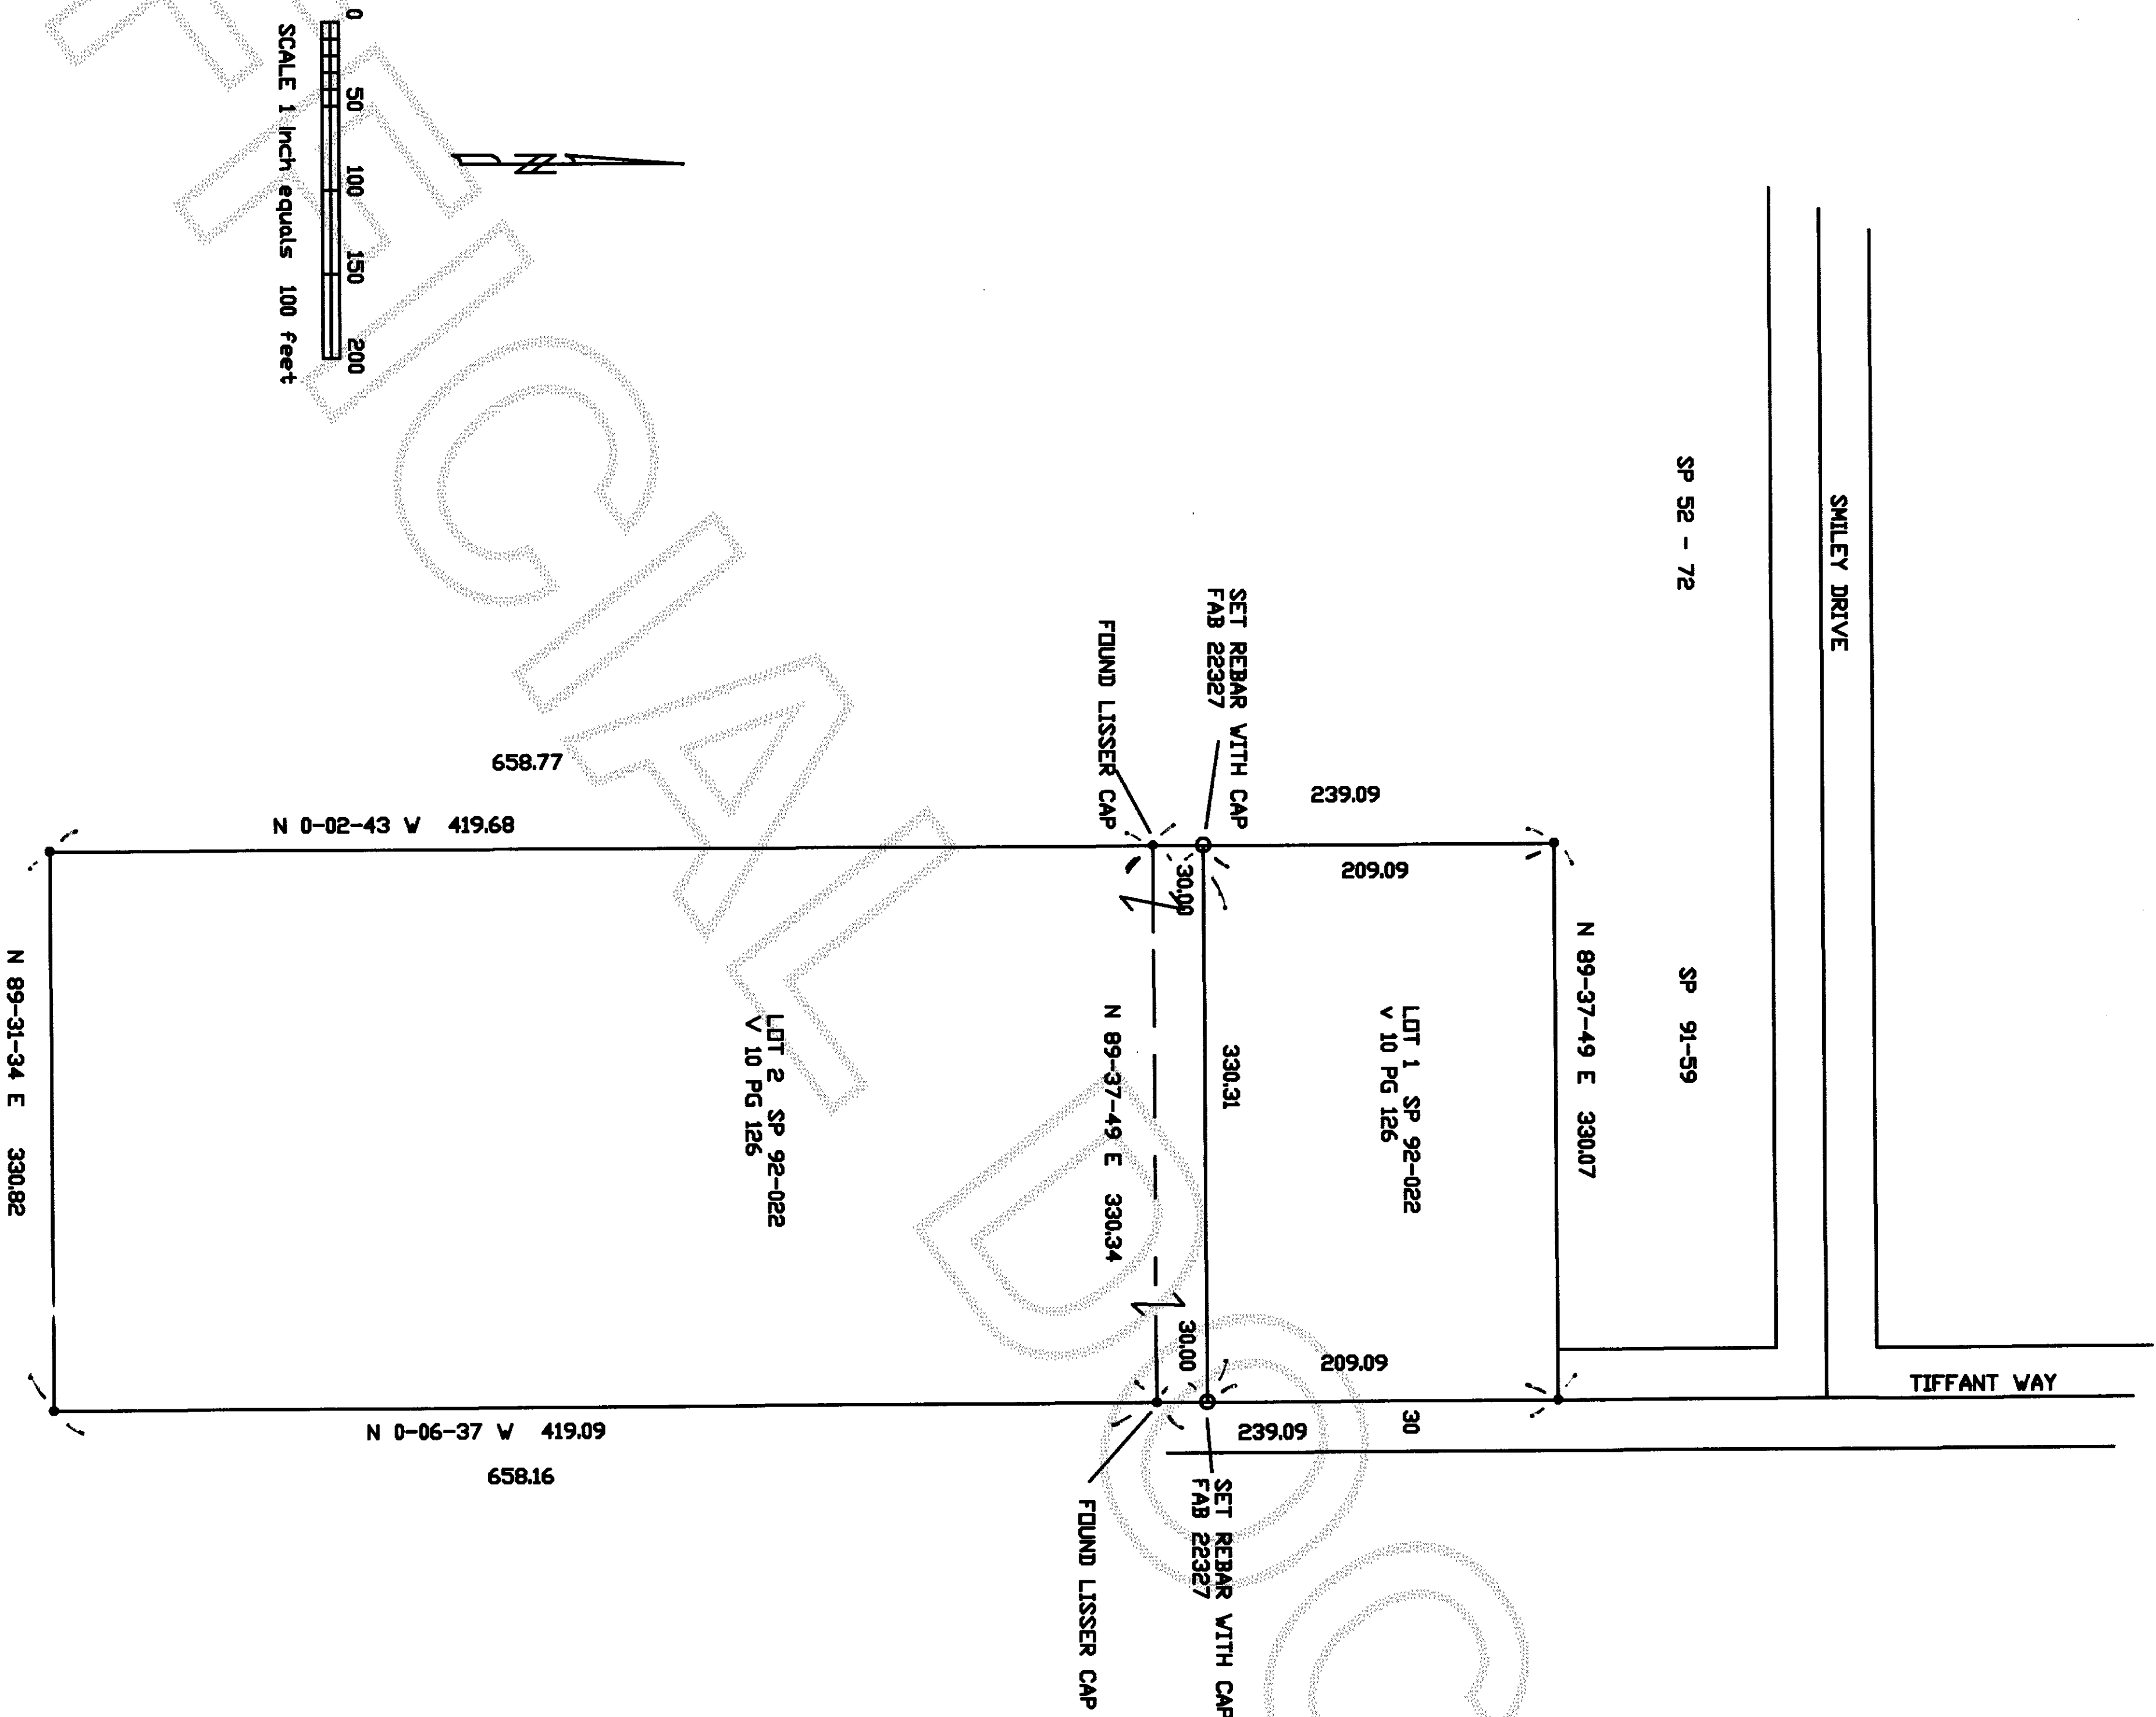

NOTES
1. Basis of Bearing is assumed based on short plat 92-022 v10, pg 126 recorded as Af # 9210060058.
2. Directional reference is based on existing monumentation set for short plat 92-022, as shown.
3. Equipment: Six second Topcon Total Station, field traverse.
4. Survey Description: See Boundary Line adjustment recorded as Auditor's file Number 200204090157, Records of Skagit County, WA.

SURVEYOR'S CERTIFICATE

This map correctly represents a survey made by me or under my direction in conformance with the requirements of the Survey Recording Act, at the request of Charles and Helen Connolly, in April 2002

Date 4-25-02
Fred Buckenmeyer PLS Cert. 22327

AUDITOR'S CERTIFICATE

FILED FOR RECORD THIS 25 DAY OF April, 2002
AT 3:28 PM IN VOLUME 10 PAGE 126 OF SURVEYS
AT THE REQUEST OF Fred Buckenmeyer

AUDITOR'S FILE NUMBER 200204260167
Nana Burnett
Skagit County Auditor By Deputy

RECORD OF SURVEY

Boundary Line Adjustment in Short Plat 92-022
SE 1/4 of Section 32, Twn. 34 N. R. 04 E. W.M.

Denotes set rebar FAB 22327
Yellow cap this survey

Fred BuckenmeyerPLS
19670 Smiley Drive
Mount Vernon, WA
98274