
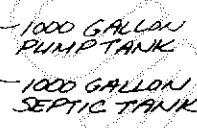
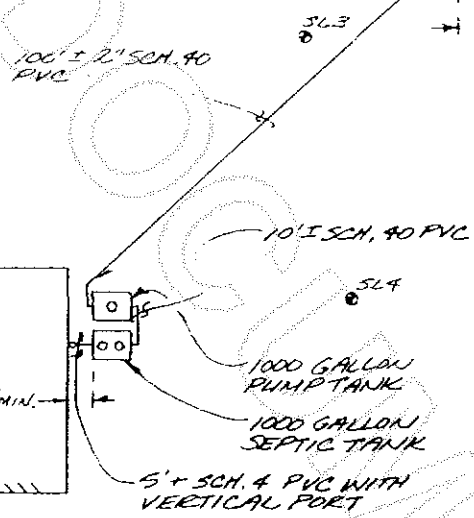
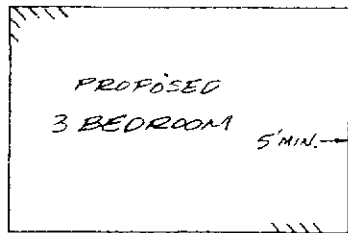
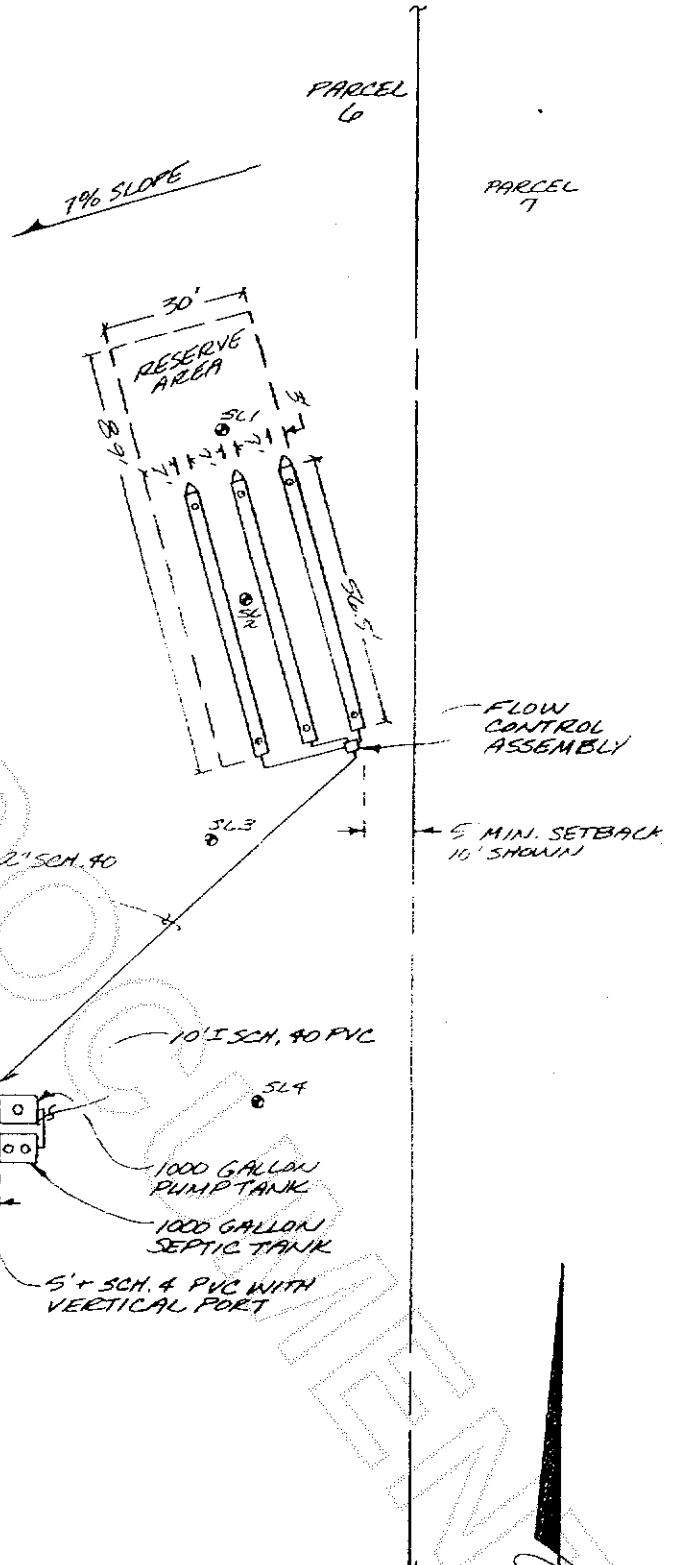


SITE PLAN

Owner: Houston, Christie
Property ID: P20642
Asr. Act. No.: 340222-1-002-0107
Designer: Linda Spicher
Page 4 of 13

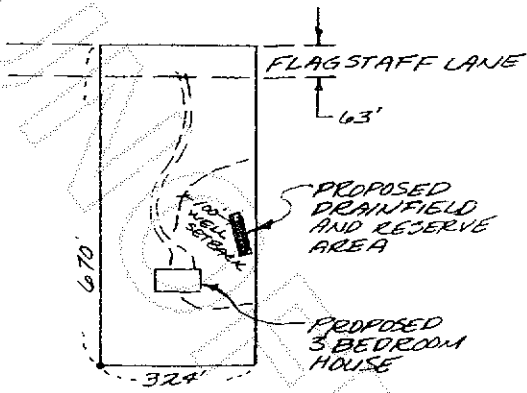

200205200146
Skagit County Auditor

1" = 40'