


Survey in the SE1/4 of the NW1/4 of Section 30, Twp. 35 N., Rng. 6 E., W.M.

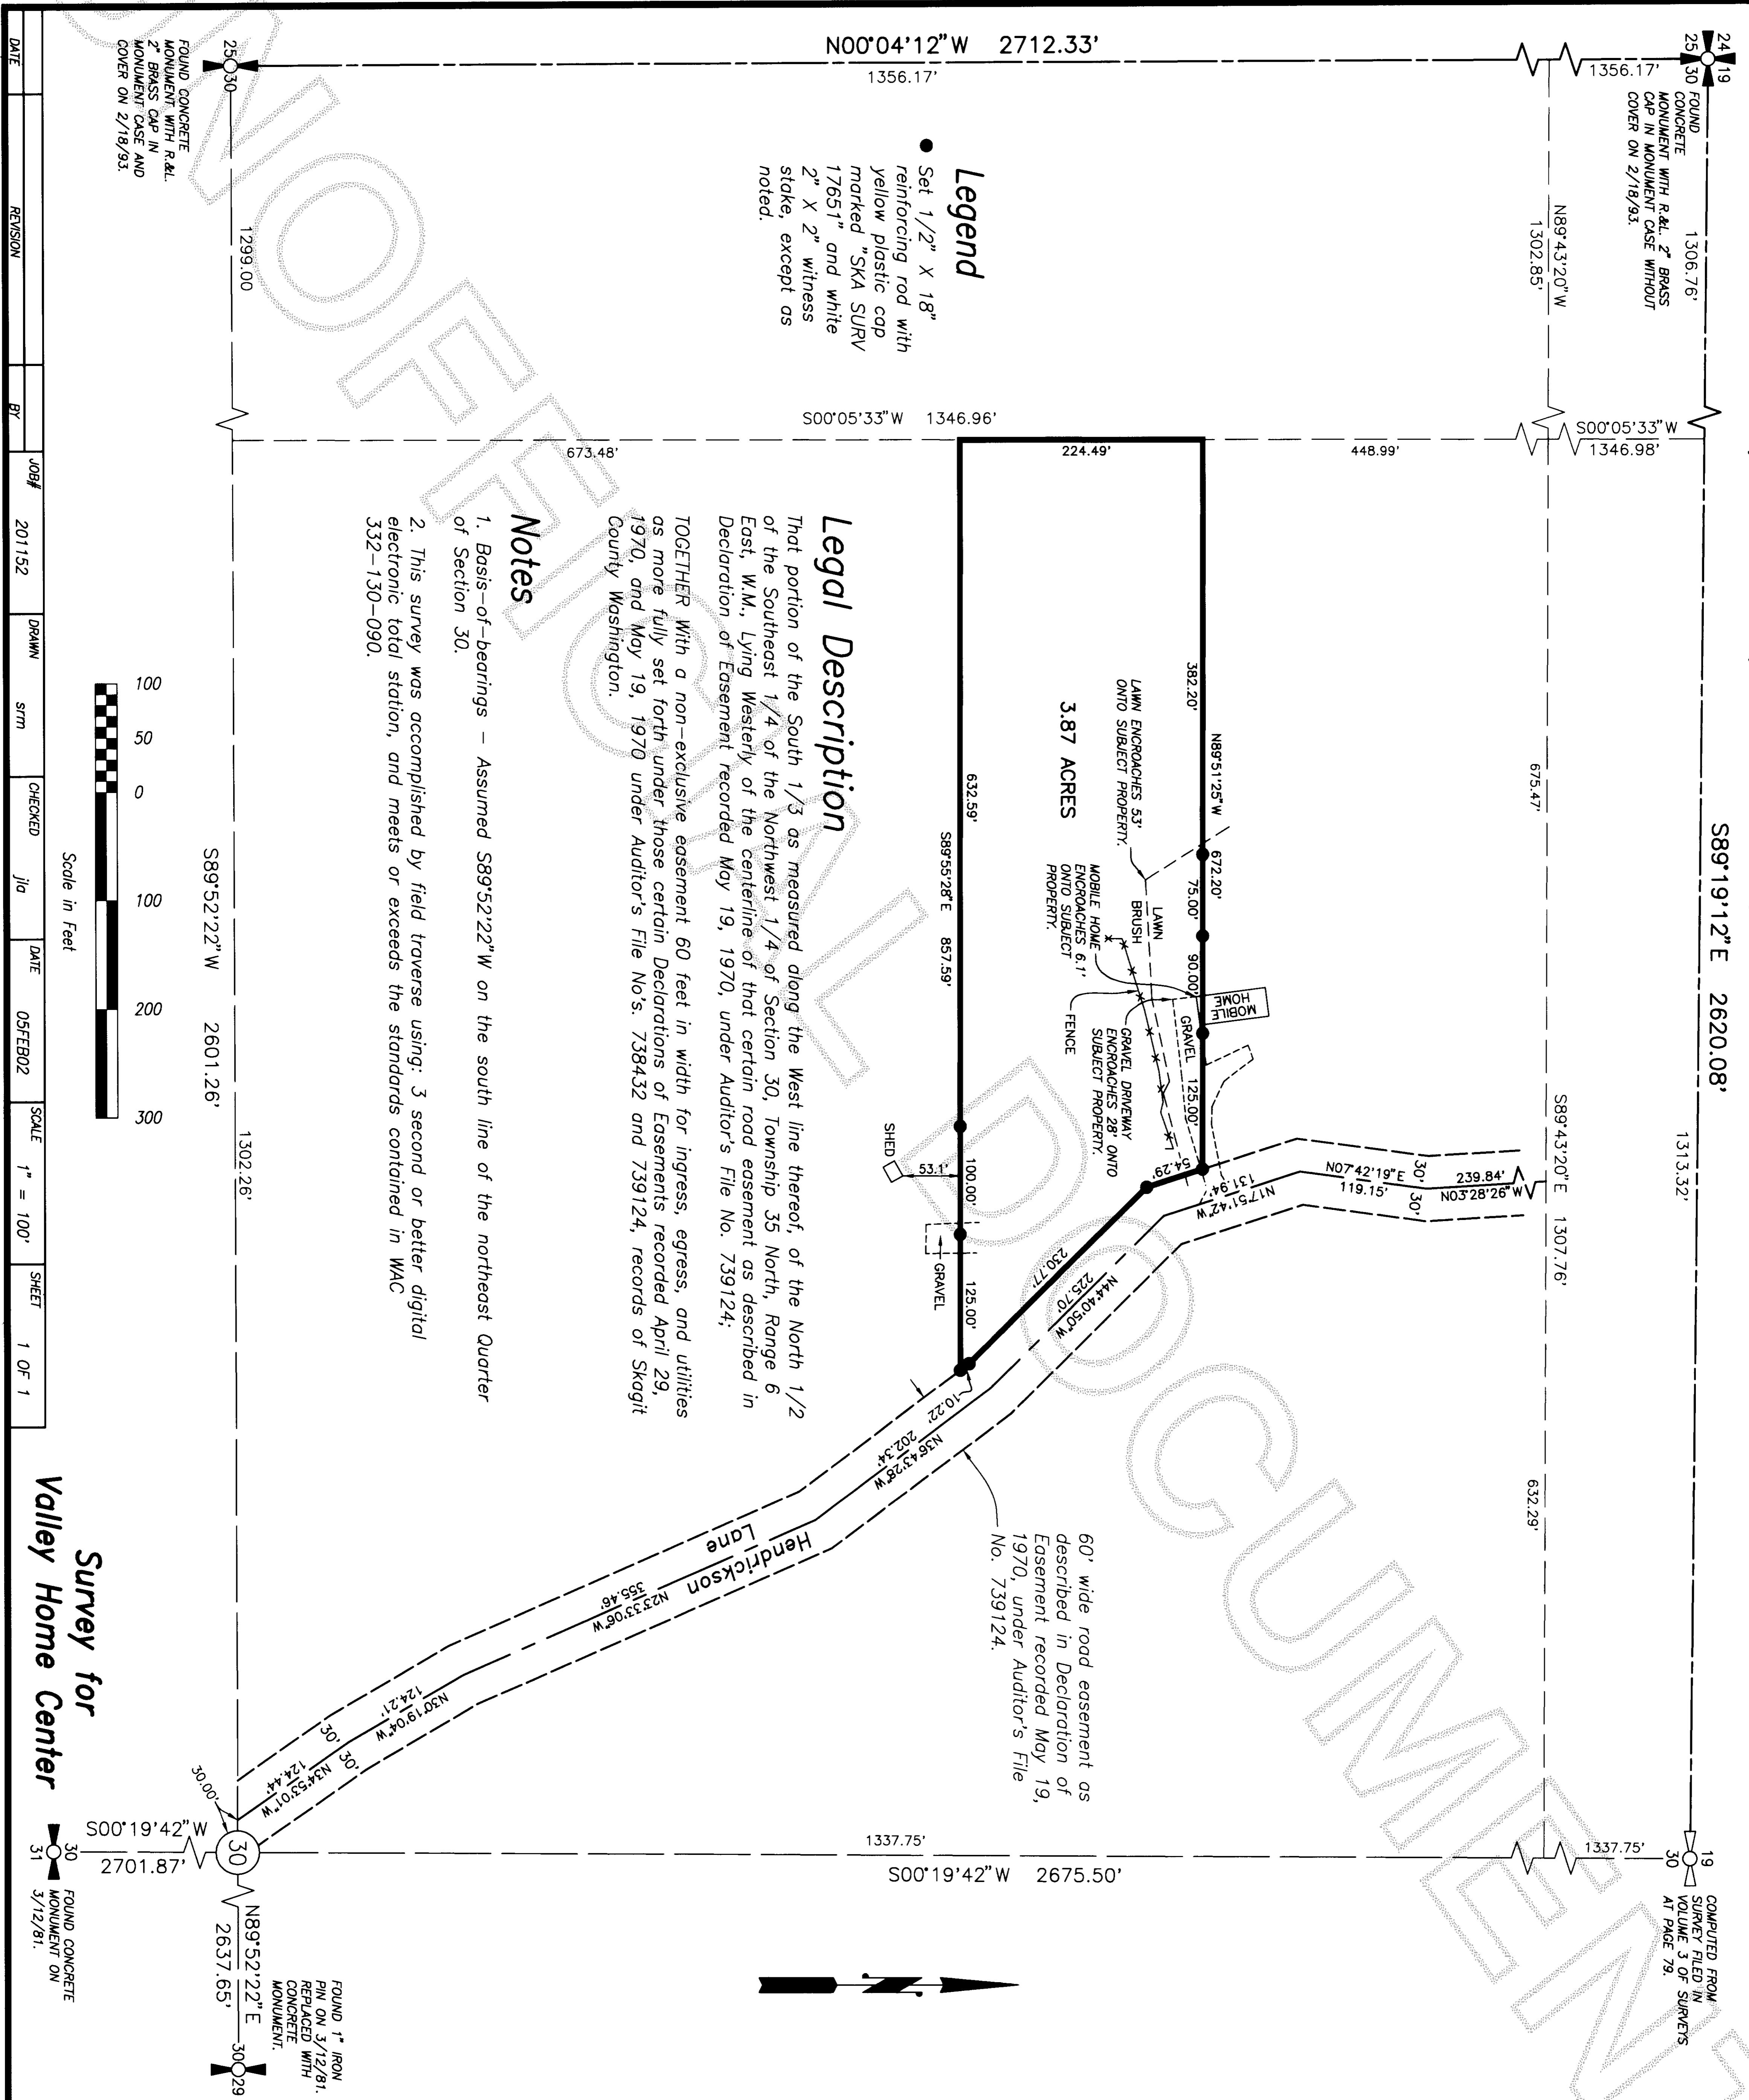

DATE	REVISION	BY	JOB#	DRAWN	CHECKED	DATE	SCALE	SHEET
			201152	strm	jlg	05FEB02	1" = 100'	1 OF 1

Survey for
Valley Home Center

FOUND 1" IRON PIN ON 3/12/81. REPLACED WITH CONCRETE MONUMENT.


FOUND CONCRETE MONUMENT ON 3/12/81.

FOUND CONCRETE MONUMENT WITH R.&L. BRASS CAP IN MONUMENT CASE AND COVER ON 2/18/93.

COPYRIGHT 2001 SKAGIT SURVEYORS, INC.



806 Metcalf St., Sedro-Woolley, WA 98284 Phone: (360) 855-2121 FAX: (360) 855-1658

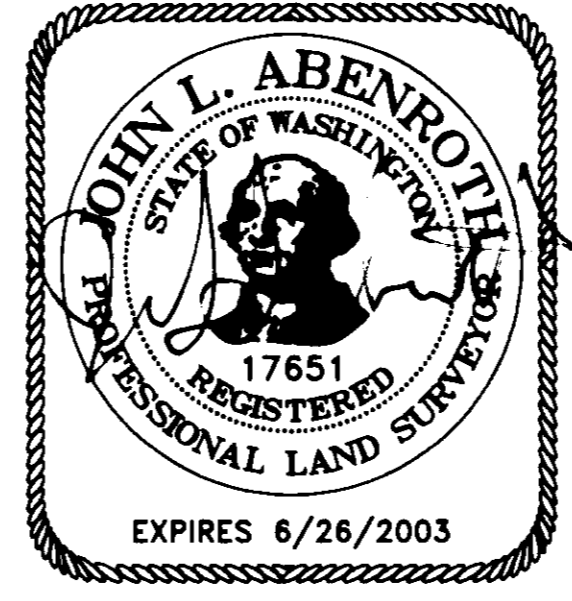

SURVEYOR'S CERTIFICATE

This map correctly represents a survey made by me or under my direction in conformance with the Survey Recording Act in January 2002 at the request of Valley Home Center.

John L. Abenroth CERT#17651
Date 5/30/2002

AUDITOR'S CERTIFICATE

200205300251
Skagit County Auditor

5/30/2002 Page 1 of 1 4:07PM

Norma Brummett by
Melody Demossell
County Auditor or Deputy Auditor