


TRACT "B"

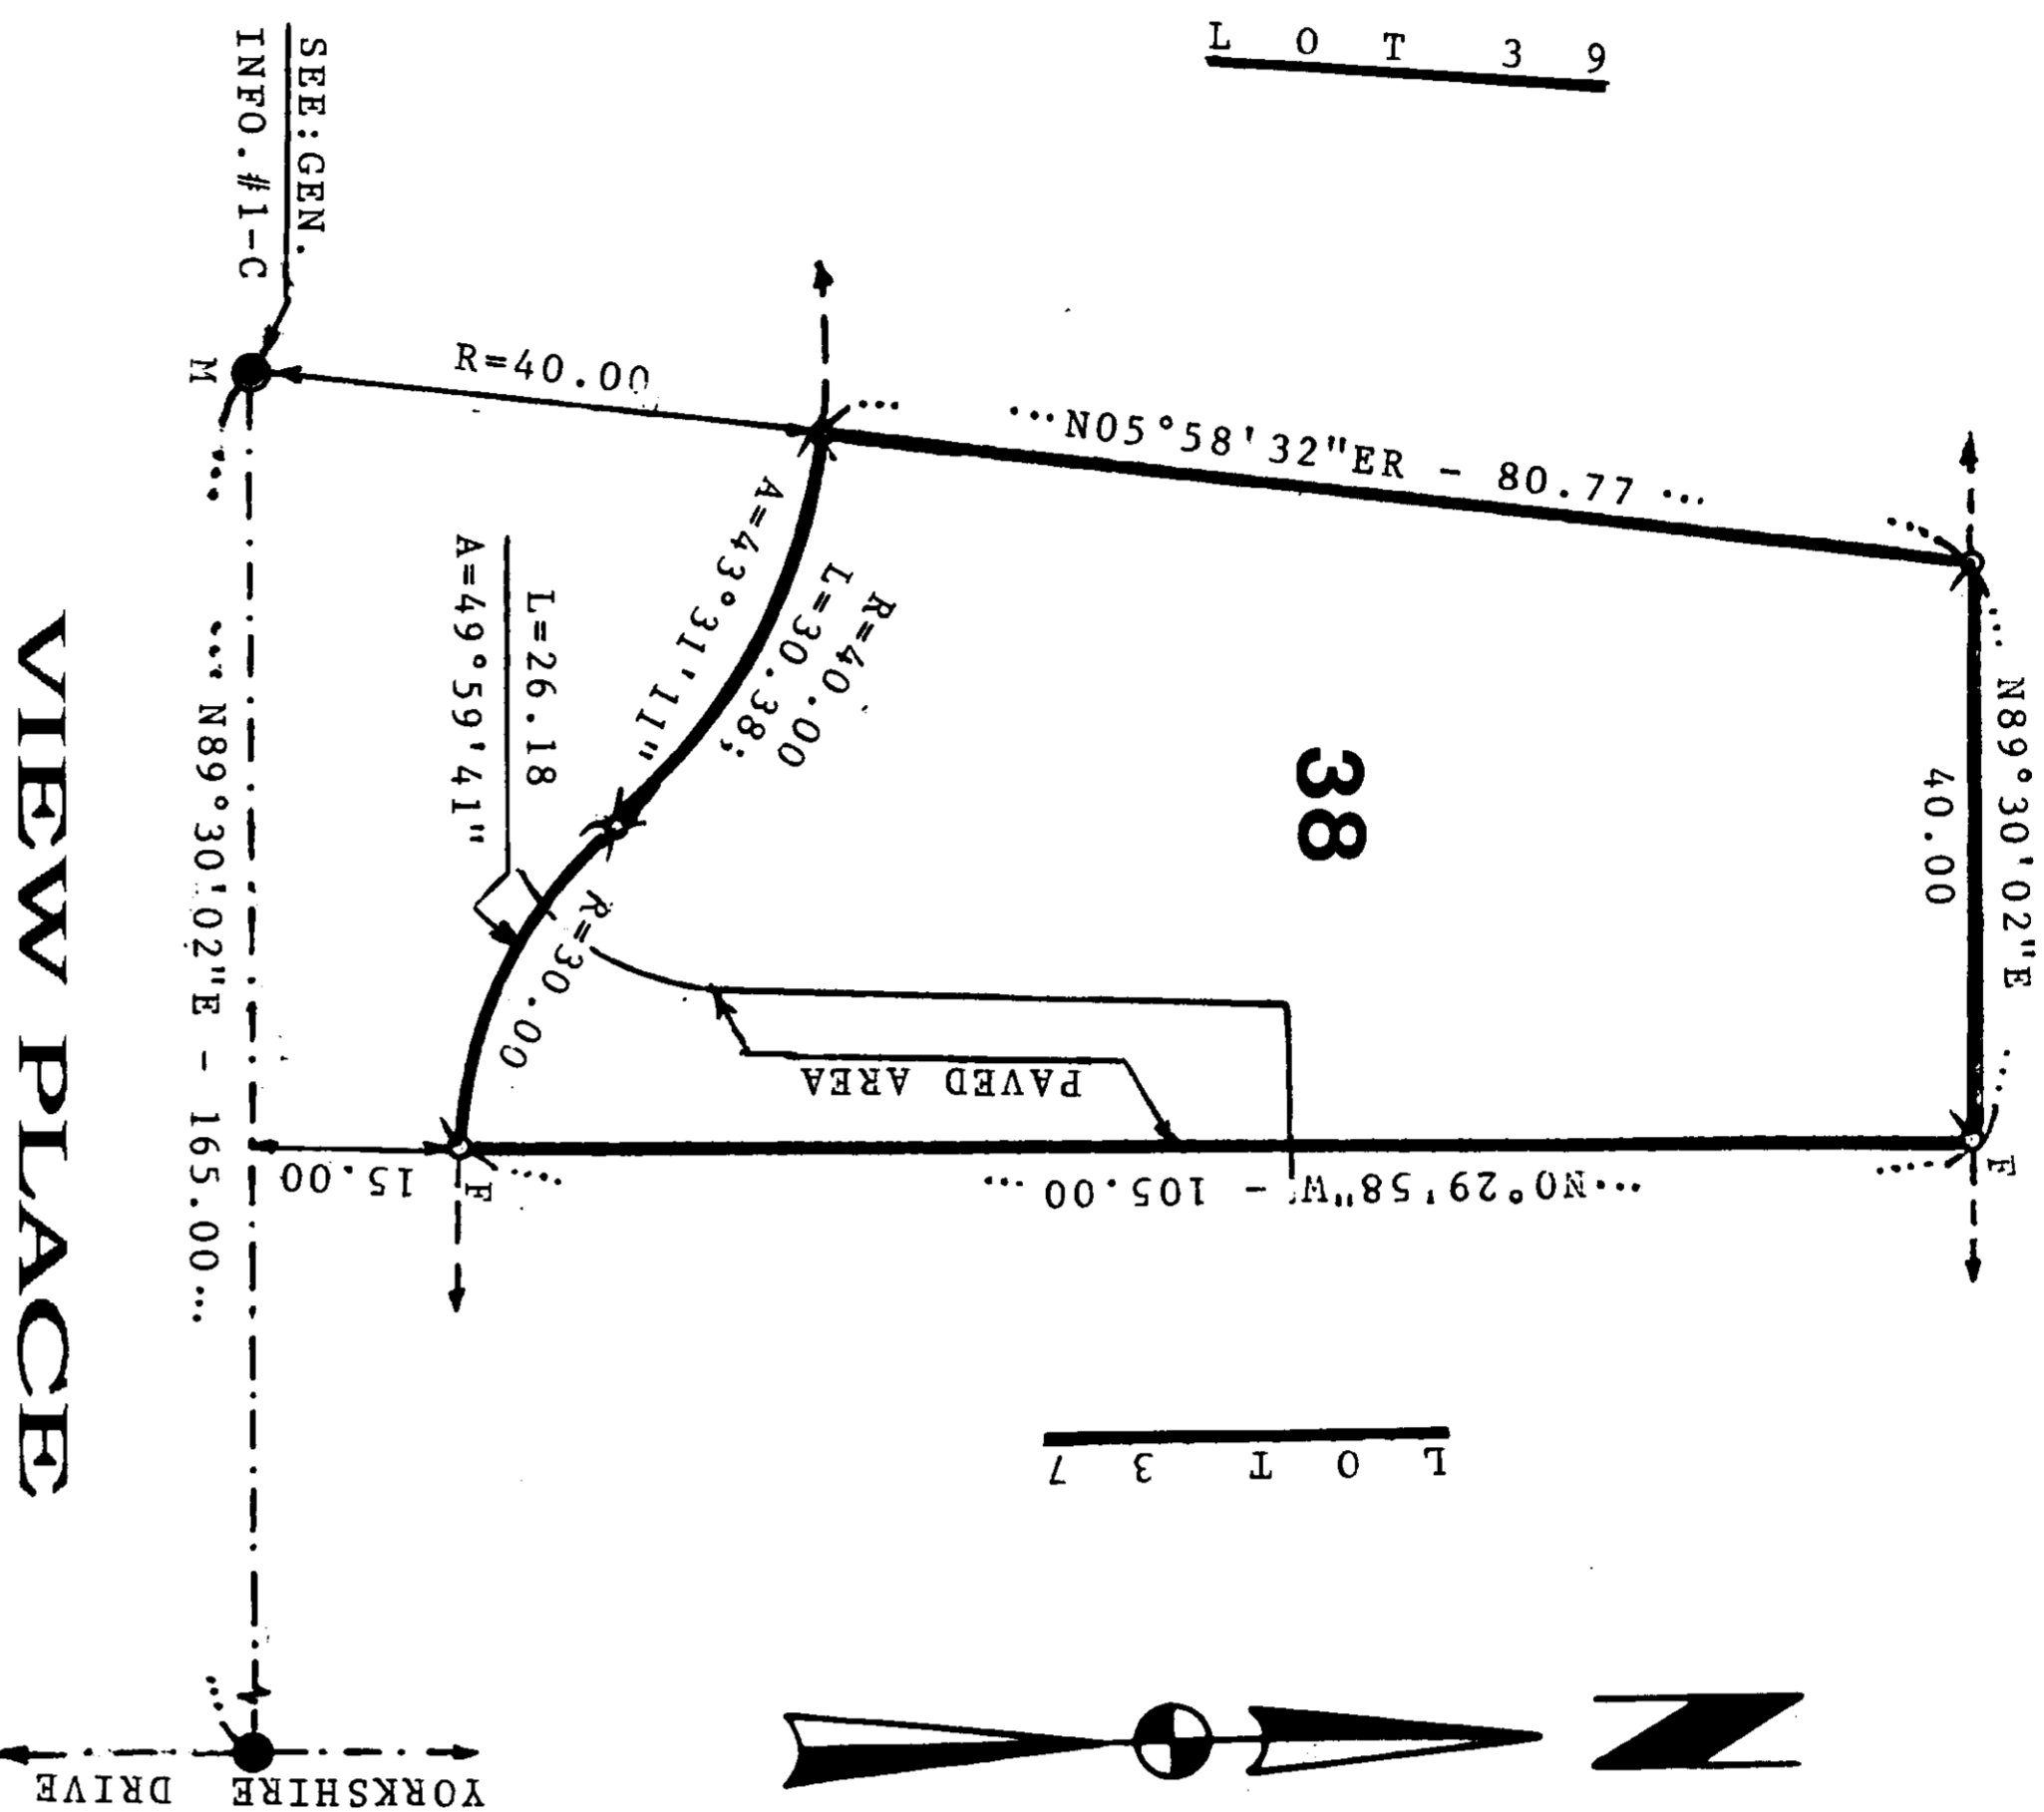

VIEW PLACE

LEGAL DESCRIPTION: (PER "STATUTORY WARRANTY DEED" - A.F. #9905190055):  
"LOT 38, "SKYLINE NO. 6", ACCORDING TO THE PLAT THEREOF RECORDED IN VOLUME 9 OF PLATS, PAGE 64, RECORDS OF SKAGIT COUNTY, WASHINGTON."  
SUBJECT TO EASEMENTS, RESTRICTIONS, RESERVATIONS, ETC., OF RECORDS.  
SITUATED IN THE CITY LIMITS OF ANACORTES, SKAGIT COUNTY, WASHINGTON.

GENERAL INFORMATION:

- 1) THE SURVEY OF SUBJECT LOT WAS BASED ON THE FOLLOWING SOURCES:
  - A) INFORMATION SHOWN ON THE ABOVE RECORDED "STATUTORY WARRANTY DEED" (A.F. #9905190055).
  - B) THE INFORMATION SHOWN ON THE SUBJECT PLAT OF "SKYLINE NO. 6".
  - C) APPLICABLE STREET MONUMENTS FOUND AS SHOWN ON THIS DRAWING (DUE TO THE EXISTING MANHOLE, NO STANDARD STREET MONUMENT WAS SET, AT THE CENTER OF THE CUL-DE-SAC, ON "VIEW PLACE").
- 2) VACANT LOT.
- 3) NO UNDERGROUND CABLES, UTILITIES, AND/OR PLAT EASEMENTS WERE LOCATED OR SHOWN ON THIS DRAWING.
- 4) SURVEY EQUIPMENT USED: HEWLETT-PACKARD 3810-A (TOTAL STATION).

SYMBOLS:

- REBAR & CAP (SET 3/25/02)
- REBAR & CAP (FOUND - J.J.V.'S)
- STREET MONUMENT - MISSING
- STREET MONUMENT (FOUND IN CASING)



SCALE: 1" = 20'

BASIS OF BEARING:

PLAT OF SKYLINE NO. 6


SURVEY IN SWNE SEC.27-TWP.35N-RNG.1E., W.M.

AUDITOR'S CERTIFICATE:

FILED FOR RECORD ON THIS 24 DAY OF June, 2002  
AT Skagit, IN VOLUME 9 OF SURVEYS AT PAGE 64  
UNDER AUDITOR'S FILE NUMBER: 200206240017  
AT THE REQUEST OF JOHN J. VADAI.

*John J. Vadai*  
SKAGIT COUNTY AUDITOR

*Charles*  
BY: DEPUTY AUDITOR

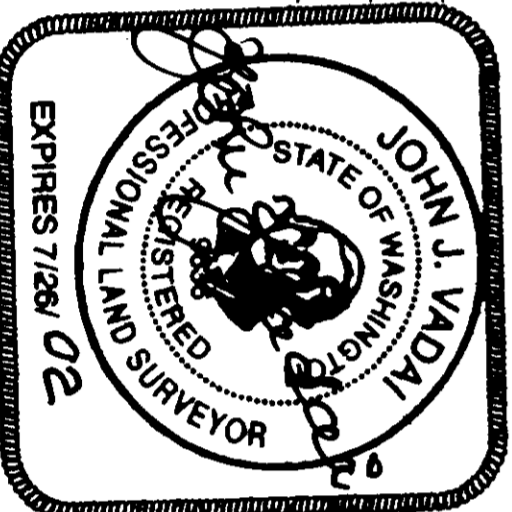

LAND SURVEYOR'S CERTIFICATE:

THIS MAP CORRECTLY REPRESENTS A SURVEY MADE BY ME OR UNDER MY DIRECTION IN CONFORMANCE WITH THE REQUIREMENTS OF THE SURVEY RECORDING ACT AT THE REQUEST OF: LAURENCE ROBINSON ON: MARCH 18, 2002

DATED IN ANACORTES, JUNE 25, 2002.

*John J. Vadai*  
JOHN J. VADAI  
CERTIFICATE NO. 9636



Phone: (360) 293-9591

ROBINSON ENTERPRISES, INC.

PREPARED FOR: 2604 VIEW PLACE ANACORTES, WA 98221 TEL: (360) 299-2026

SCALE: 1" = 20' DRAWN BY: JH JOB NO: 2084-02

DATE: 3/28/02 APPROVED BY: JV DRAWING NO: - -

DESCRIPTION: LOT 38 - SKYLINE NO. 6

JOHN J. VADAI & ASSOCIATES 6060 SANDS WAY - SUITE F, Anacortes, WA MERIDIAN: PER SUBJECT PLAT