

Return to:



200207150157

Skagit County Auditor

7/15/2002 Page 1 of 2 11:04AM

PROTECTED CRITICAL AREA SITE PLAN

Page 1 of 2

Grantor/Owner: Clive Ware

Grantee: PUBLIC

Site Address: Stackpole Road

Property ID #: P 16310 Assessors Tax Account #: 330404-3-010-0104

Legal Description: Sec. 4 Twp. 33 Rng. 4 / Plat Name SP 151-79 Lot 1

Permit/Activity #: BPD2-0234

PROTECTED CRITICAL AREA (PCA) is to be left undisturbed in a natural state. No clearing, grading, filling, logging or removal of woody material, building, construction or road construction of any kind or planting of non-native vegetation is allowed within the PCA areas except as specifically permitted by Skagit County on a case-by-case basis consistent with Skagit County Code 14.24.

Representations on this site plan may be approximations only and should not be used for purposes other than for determining general locations of critical areas. Development activities beyond the scope of this plan may require additional studies and approvals.

The above references to "Grantor" and "Grantee" shall not be construed as a transfer of property ownership and are used solely for filing with the County Auditor.


Owner: Clive Ware Date: 7/15/02

On this day personally appeared before me _____ known to be the individual described herein and acknowledged to me that _____ signed the same as _____ free and voluntary act and deed for the uses and purposes therein mentioned.

Priscilla G. Johnson, Notary Public in and for the State of Washington,
residing at Madison Date: 7/15/02



FIGURE 2: STREAM MITIGATION PLAN (REVISED)

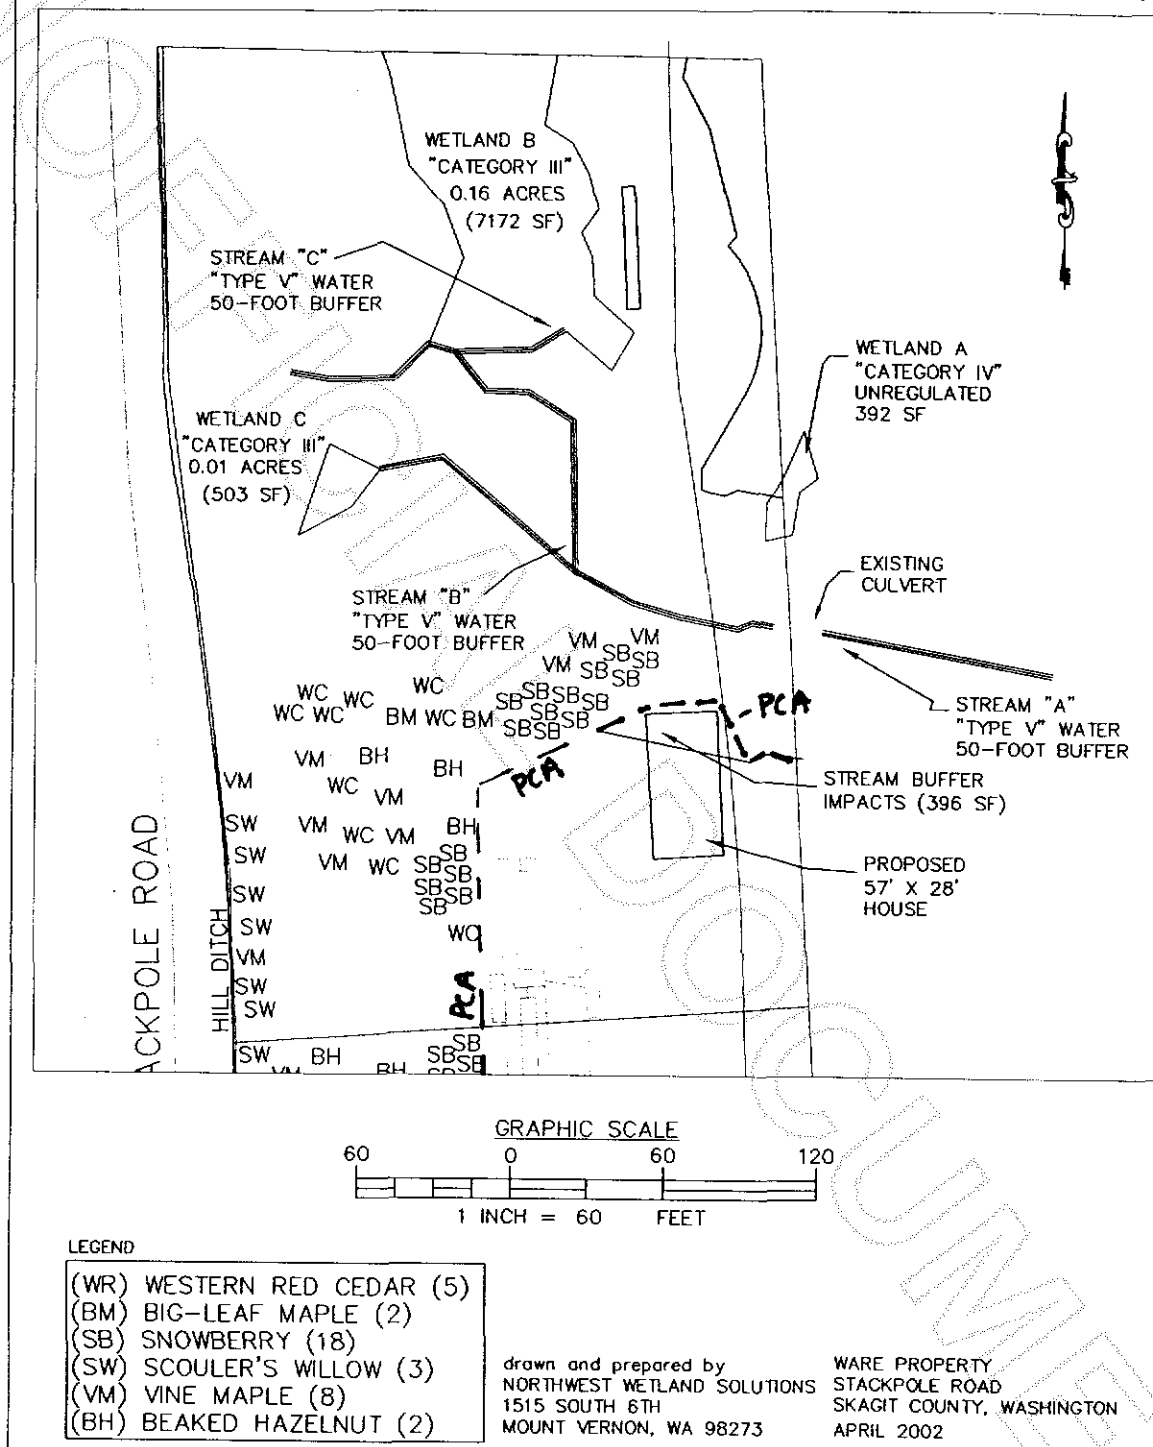

Am Bri 7/12/02



200207150157
Skagit County Auditor