

Return to:



200208200100

Skagit County Auditor

8/20/2002 Page 1 of 2 1:26PM

PROTECTED CRITICAL AREA SITE PLAN

Page 1 of 2

Grantor/Owner: Ralph Sawyer / Roberta Shaw

Grantee: PUBLIC

Site Address: 5717 Gilkey Avenue

Property ID #: P 72958/72961 Assessors Tax Account #: 4099.003.002.0006

Legal Description: Sec. 33 Twp. 36 Rng. 3 / Plat Name _____ Lot _____

Permit/Activity #: BP02-0390

PROTECTED CRITICAL AREA (PCA) is to be left undisturbed in a natural state. No clearing, grading, filling, logging or removal of woody material, building, construction or road construction of any kind or planting of non-native vegetation is allowed within the PCA areas except as specifically permitted by Skagit County on a case-by-case basis consistent with Skagit County Code 14.24.


Representations on this site plan may be approximations only and should not be used for purposes other than for determining general locations of critical areas. Development activities beyond the scope of this plan may require additional studies and approvals.

The above references to "Grantor" and "Grantee" shall not be construed as a transfer of property ownership and are used solely for filing with the County Auditor.

Owner: Roberta Shaw / Ralph Sawyer Date: 8-20-02


On this day personally appeared before me Roberta Shaw / Ralph Sawyer known to be the individual described herein and acknowledged to me that they signed the same as their free and voluntary act and deed for the uses and purposes therein mentioned.

Debra K. Anderson, Notary Public in and for the State of Washington,
residing at Skagit Co. Date: 8/20/02

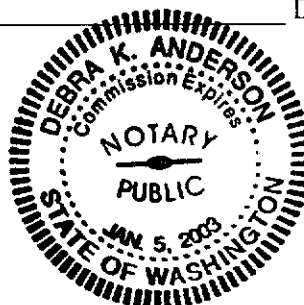

expires 1/5/2003

FIGURE 2: SITE PLAN

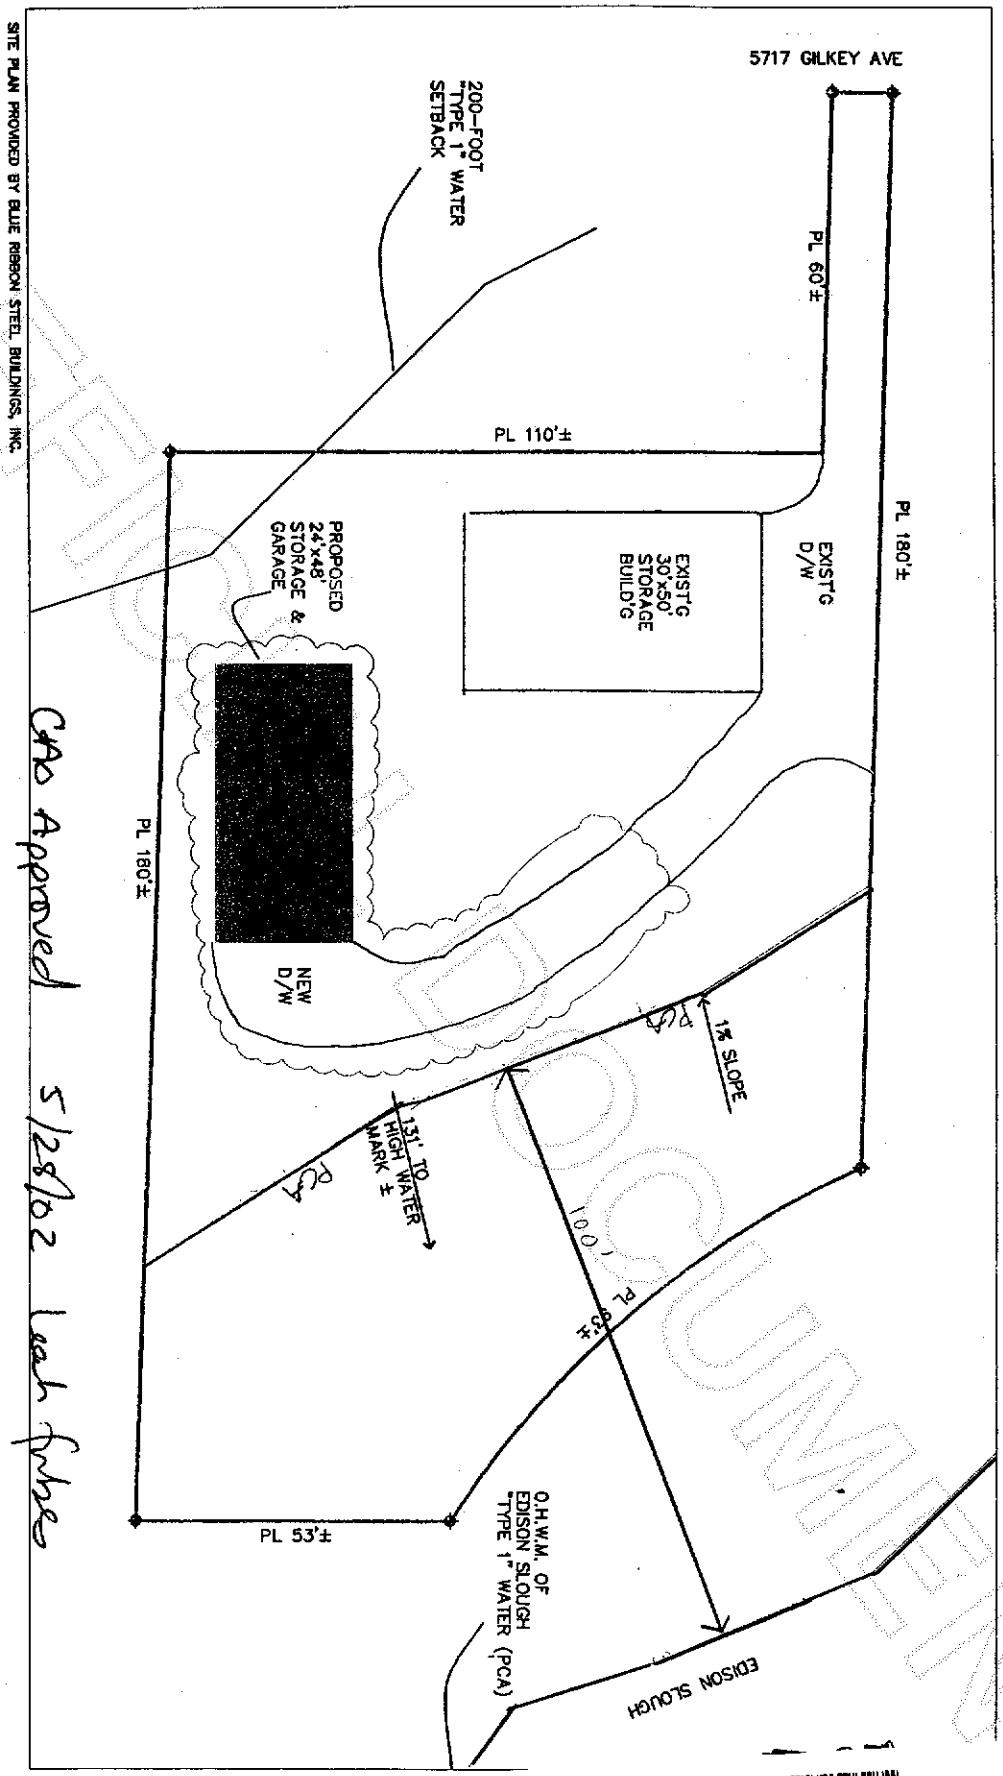

CAS Approved 5/28/02 last file

GRAPHIC SCALE



1 inch = 30 ft.

drawn and prepared by
NORTHWEST WETLAND SOLUTIONS
1515 SOUTH 6TH
MOUNT VERNON, WA 98273

SAWYER & SHAW PROPERTY
GILKEY AVENUE
SKAGIT COUNTY, WASHINGTON
APRIL 2002

