



SURVEY IN THE N.W. 1/4, SECTION 27, TWP. 35 N., RNG. 1 EAST, WM
ANACORTES, WASHINGTON

200210280042
Skagit County Auditor
10/28/2002 Page 1 of 1 10:30AM


C/L CURVE DATA
R= 1130
DELTA = 31° 52' 42"

LEGAL DESCRIPTION
LOT 23, IN THE PLAT OF OF SKYLINE NO. 3, RECORDS OF SKAGIT
COUNTY, WASHINGTON.

- NOTES:
1. SET RE-BAR WITH YELLOW CAP # 9669.
 2. FOUND AND ACCEPTED RE-BAR WITH CAP # 9636.
 3. FOUND MONUMENT CASE AND COVER.
 4. BASIS OF BEARINGS: PLAT OF SKYLINE DIVISION # 3.
 5. EQUIPMENT USED: TOPCON GT-303 5" TOTAL STATION.
 6. SURVEY METHOD: STANDARD FIELD TRAVERSE.
 7. ERROR OF CLOSURE MEETS WASHINGTON STATE STANDARDS.
 8. THIS SURVEY DOES NOT PURPORT TO SHOW ALL EASEMENTS OR ENCUMBRANCES.

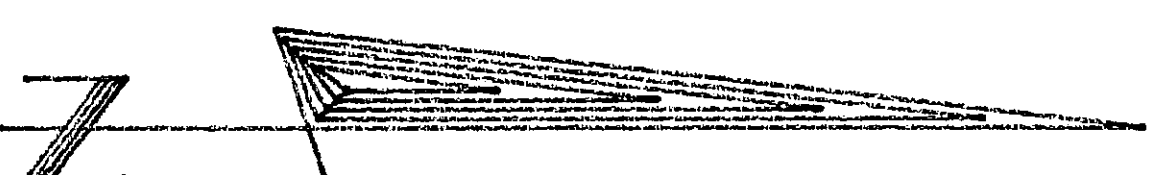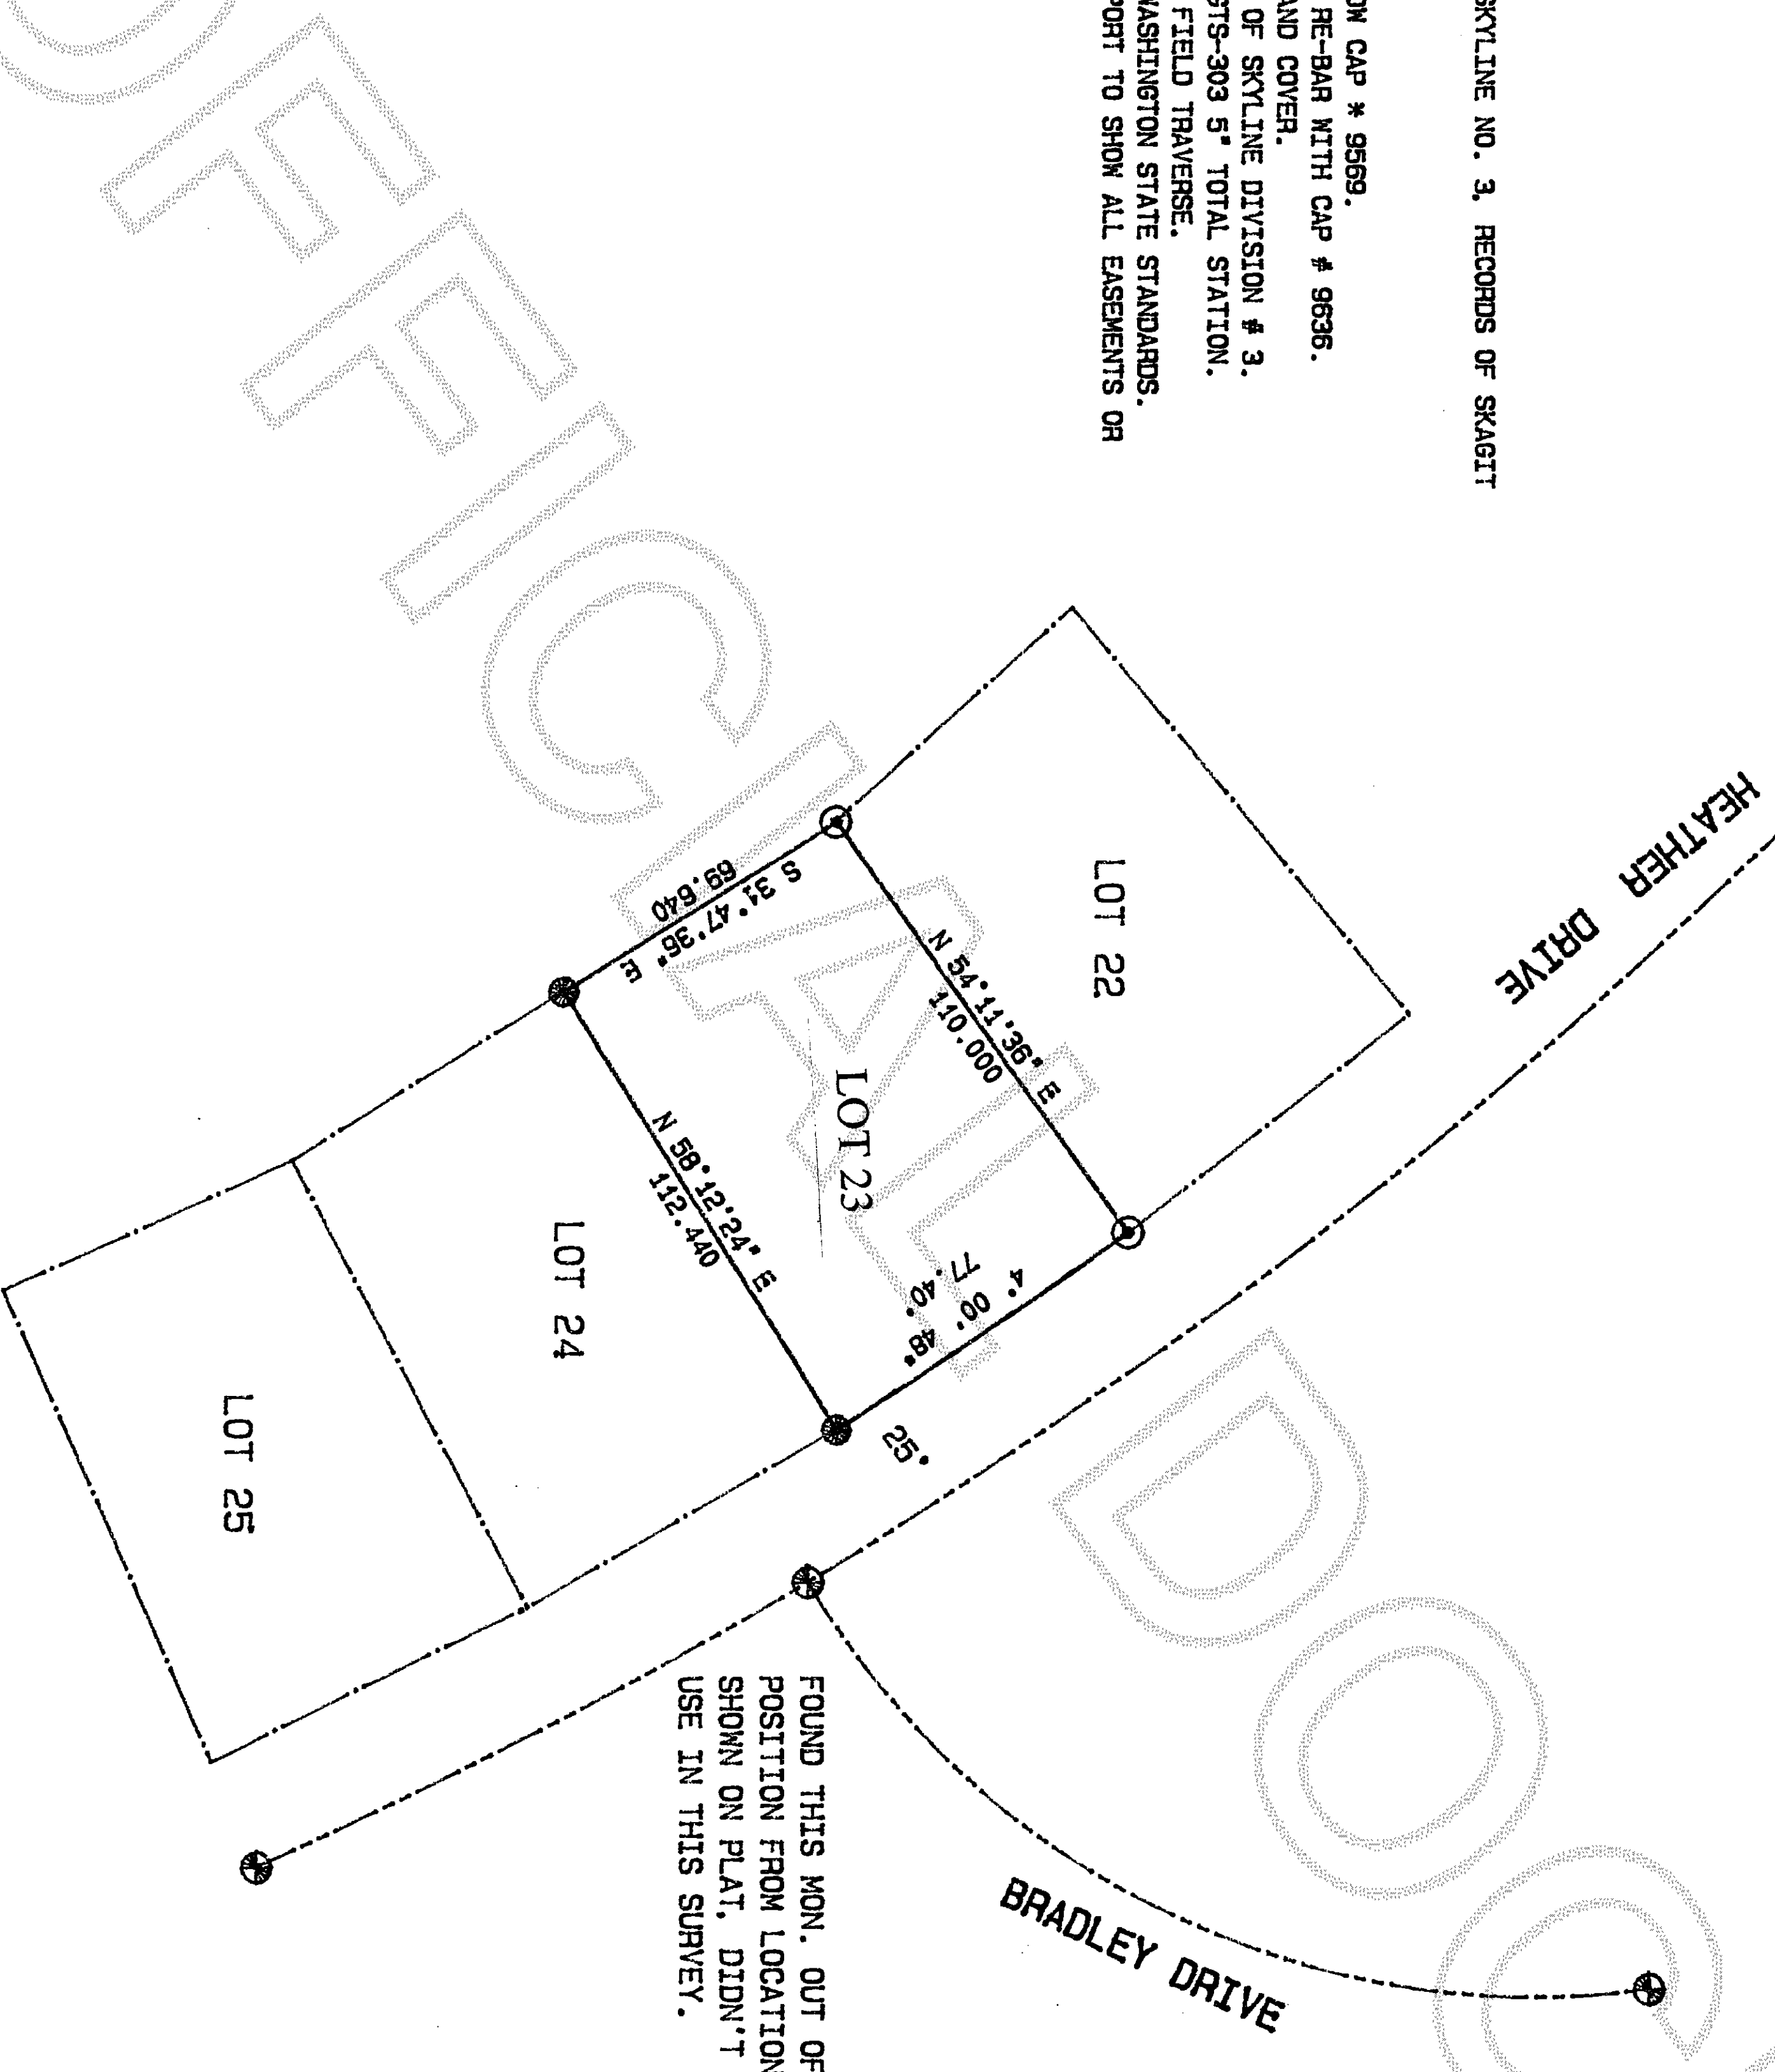

SCALE 1" = 40'

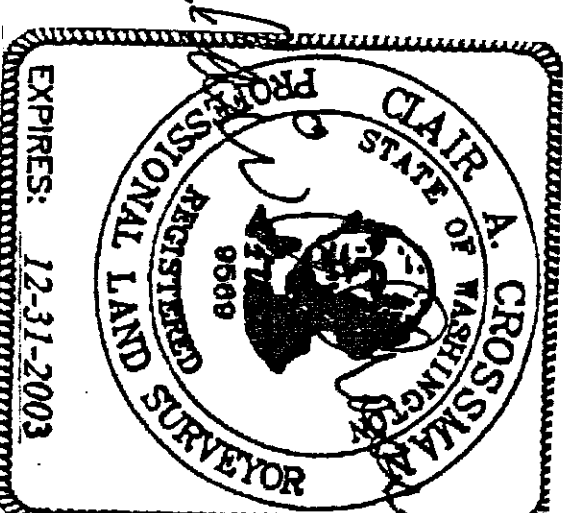

10-24-02



RECORDER'S CERTIFICATE

Filed for record this 28 day of Oct at 10:30 AM
In book of at page at the request of:

CLAIR A. CROSSMAN
Surveyor's Name
RECORDS OF SKAGIT CO. AUD.
Name of Auditor
James Sumrell
Aud.

SURVEYORS CERTIFICATE

This map correctly represents a survey made by me or under my
direction in conformance with the requirements of the Survey
Recording Act at the request of: JOHN R. COX & ASSOC.
In Oct. 20, 02

Clair A. Crossman
Certificate No: 9669

CROSSMAN & ASSOC.

LAND SURVEYORS
16146 MCLEAN RD. MT. VERNON, WA.
PHONE (360) 424-7359

BOUNDARY SURVEY

FOR

JOHN R. COX & ASSOC.

SCALE:	DATE:	JOB NO:
1" = 40'	10-24-02	2002-46
DRAWN BY:	CHECK BY:	SHEET: OF:
SAM	RICH	1 1