

Return to:



200211190105
Skagit County Auditor

11/19/2002 Page 1 of 2 2:20PM

PROTECTED CRITICAL AREA SITE PLAN

Page 1 of 2

Grantor/Owner: TIM + CINDY GARRISON

Grantee: PUBLIC

Site Address: 18579 W. LAKEVIEW LN, MT. VERMONT 98274

Property ID #: P 113080 Assessors Tax Account #: 33041-4-004-0500

Legal Description: Sec. 1 Twp. 33 Rng. A / Plat Name _____ Lot _____

Permit/Activity #: BP02-1353


PROTECTED CRITICAL AREA (PCA) is to be left undisturbed in a natural state. No clearing, grading, filling, logging or removal of woody material, building, construction or road construction of any kind or planting of non-native vegetation is allowed within the PCA areas except as specifically permitted by Skagit County on a case-by-case basis consistent with Skagit County Code 14.24.

Representations on this site plan may be approximations only and should not be used for purposes other than for determining general locations of critical areas. Development activities beyond the scope of this plan may require additional studies and approvals.

The above references to "Grantor" and "Grantee" shall not be construed as a transfer of property ownership and are used solely for filing with the County.

Owner: [Signature] Date: 11/19/02

On this day personally appeared before me [Signature] known to be the individual described herein and acknowledged to me that [Signature] signed the same as his free and voluntary act and deed for the uses and purposes therein mentioned.

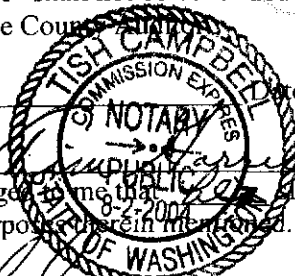

[Signature] Notary Public in and for the State of Washington, residing at Mount Vernon WA Date: 11/19/02

PROTECTED CRITICAL AREA SITE PLAN


Page 2 of 2

Applicant: TIM + CINDY GARRISON

Permit #: BP02-1353

Parcel #: P113080

Site Address: 18579 W. LAKEVIEW LN, MY.

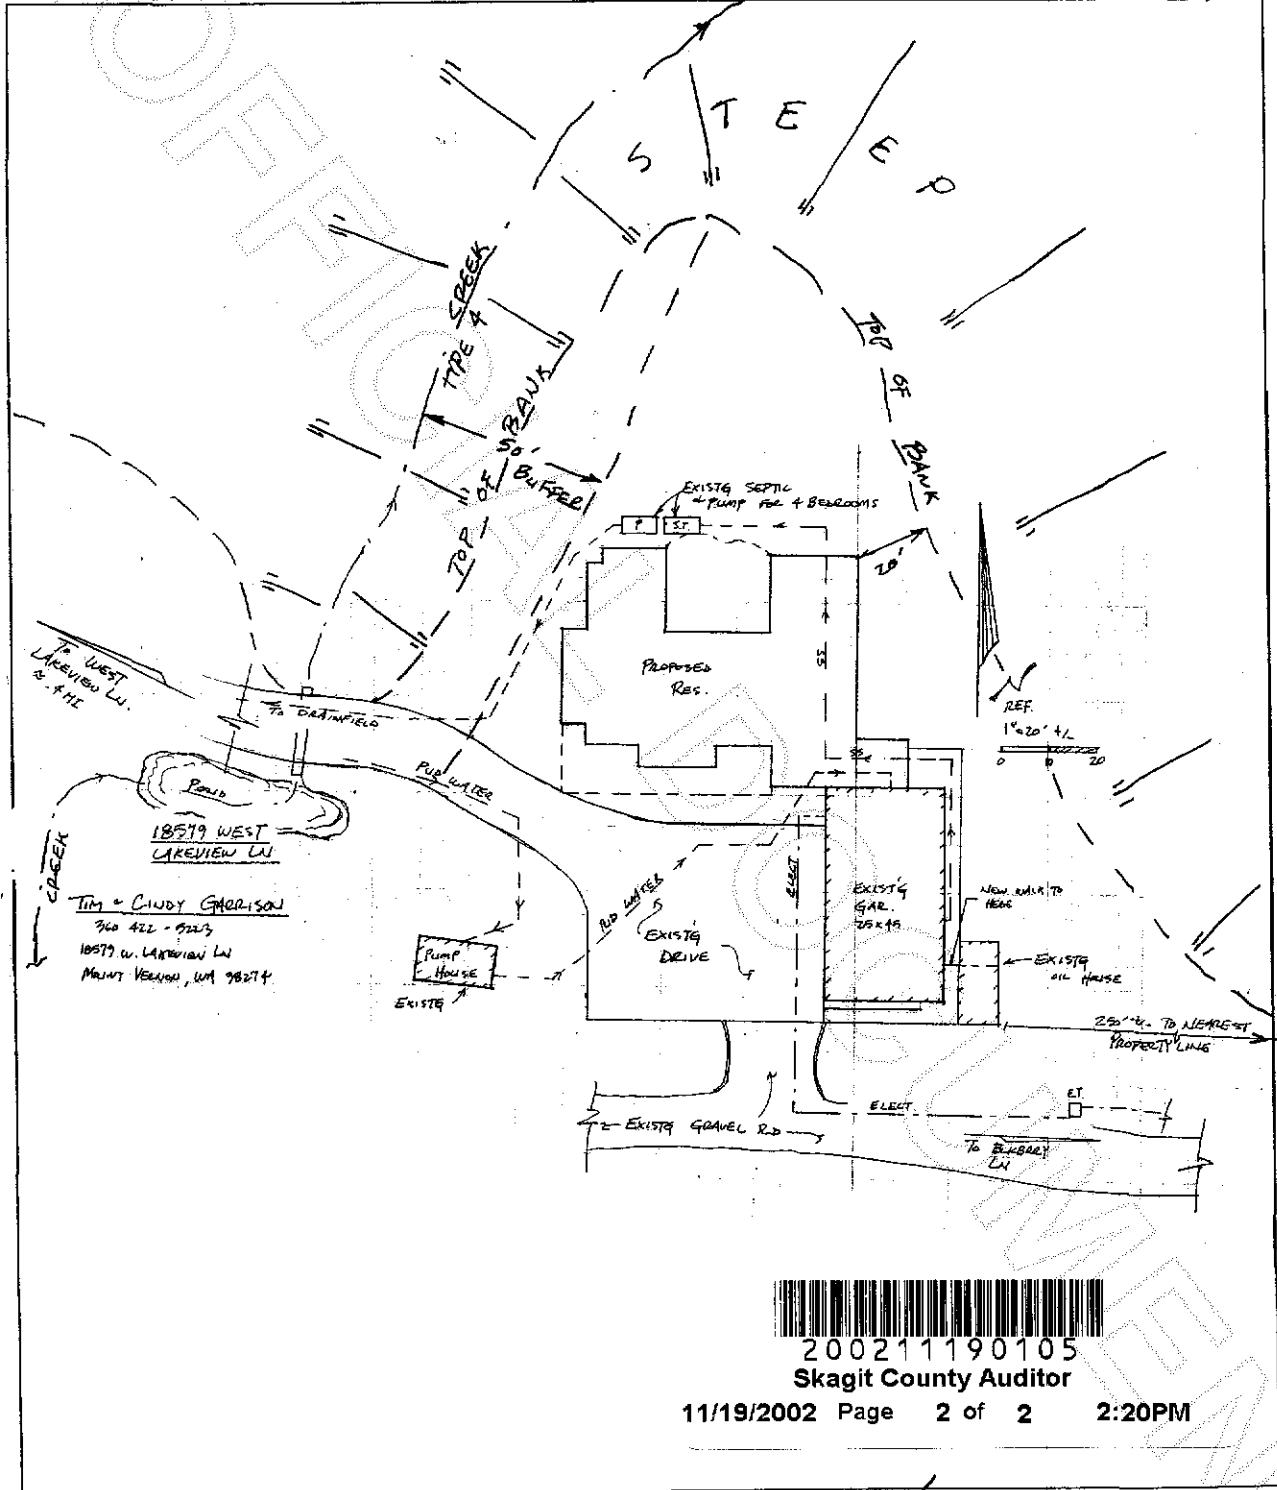

200211190105
Skagit County Auditor

11/19/2002 Page 2 of 2 2:20PM

Leah Forbes
Skagit County CAO Staff Signature

11/19/02
Date

[Signature]
Applicant Signature

11/19/02
Date