



LEGAL DESCRIPTION

LOTS 13-20, BLOCK 109, PLAT OF TOWN OF GIBRALTAR, AS PER PLAT RECORDED IN VOLUME 1 OF PLATS, PAGE 19, RECORDS OF SKAGIT COUNTY, WASHINGTON, TOGETHER WITH THOSE PORTIONS OF VACATED STREETS AND ALLEYS ADJACENT THERETO WHICH BY OPERATION OF LAW HAVE REVERTED TO SAID PREMISES, LESS ROADS.


NOTES:

1. Δ DENOTES 2" WOODEN HUB SET AS LINE POINT
2. $\bullet$ DENOTES $\frac{3}{8}$ " REBAR AND YELLOW CAP IMPRINTED "AZIMUTH NW 21591" SET THIS SURVEY.
3. THIS SURVEY PERFORMED BY FIELD TRAVERSE USING A 3 SECOND ELECTRONIC DISTANCE MEASURING THEODOLITE.
4. BASIS OF BEARING: NORTH 89 DEGREES 45'02" EAST ALONG THE MONUMENTED EAST-WEST CENTERLINE OF SECTION 17.

200302280198
Skagit County Auditor
2/28/2003 Page 1 of 1 1:52PM

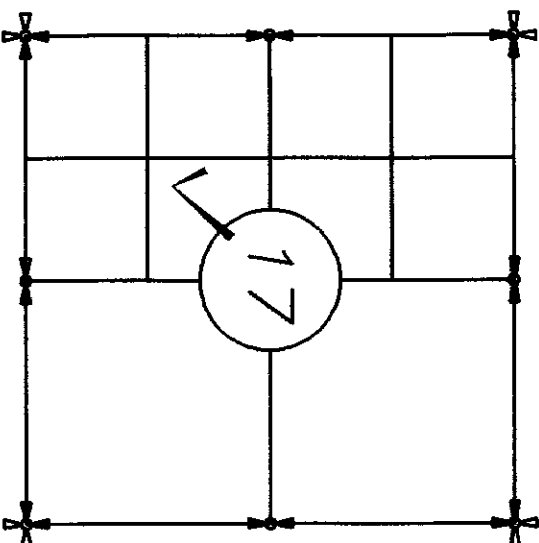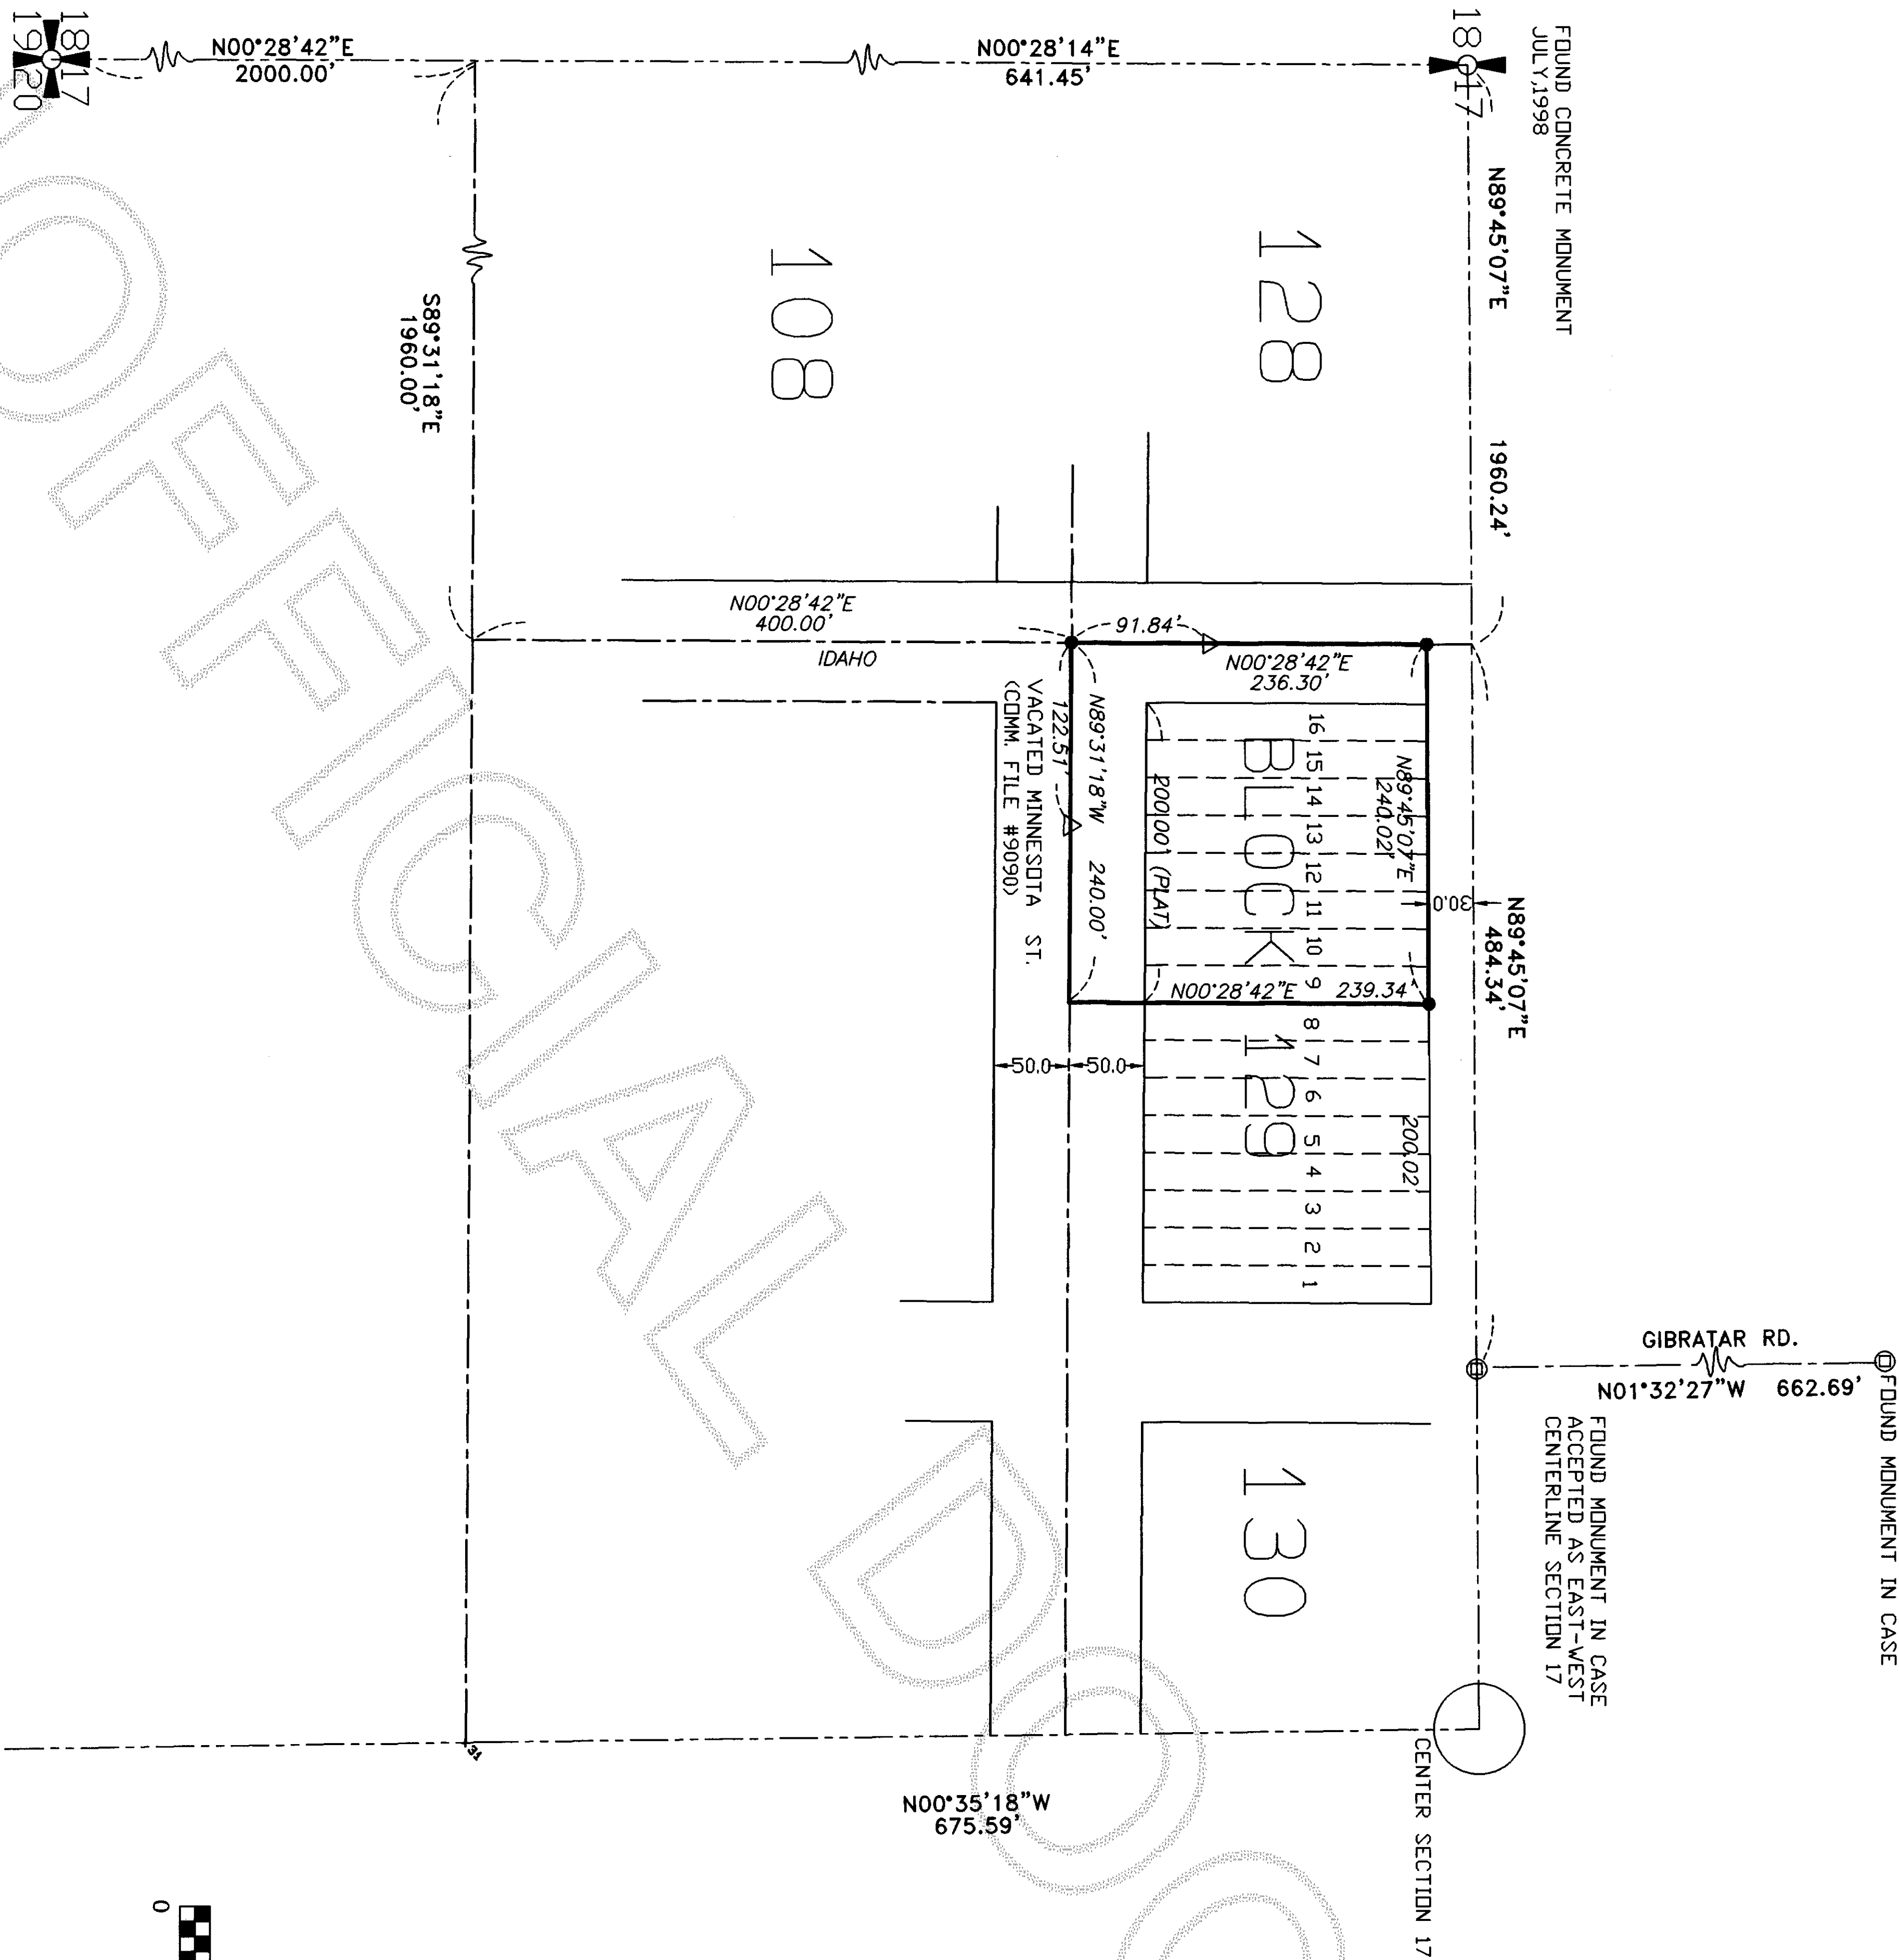

VICINITY MAP
SECTION 17, T.34N., R.2E., W.M.

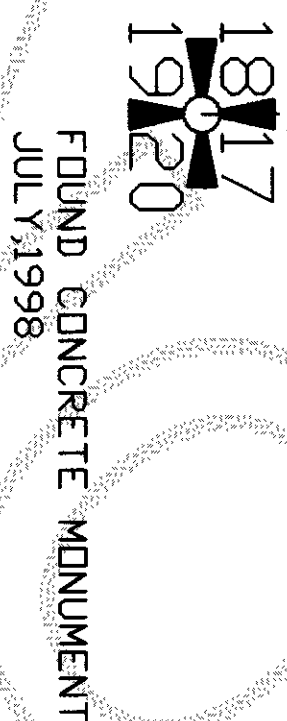

AUDITOR'S CERTIFICATE

Filed for record this 28th day of February, 2003
at 1:52 P.M. of the request of AZIMUTH NORTHWEST, INC.

A.F. NO. 200302280198

Anna Brummett
SKAGIT COUNTY AUDITOR

Melody Derosselt
DEPUTY

SURVEYOR'S CERTIFICATE

This map correctly represents a survey made by me or under my direction in conformance with the requirements of the SURVEY RECORDING ACT at the request of SCOTT SYMONDS

IN JAN 2003

Stuart B. VanBuren, Jr., P.L.S.

Certificate No. 21591



AZIMUTH
NORTHWEST, INC.
17963 WOOD ROAD
BOW, WA, 98232
[360] 724-7320

SURVEY IN THE S.W. QUARTER
SECTION 17, T.34N., R.2E., W.M.

SKAGIT COUNTY, WASHINGTON

FOR

SCOTT SYMONDS

DRWG: 0669ROS.DWG	DATE: JAN., 2003	SHEET 1 OF 1
CHECKED: SVB	SCALE: 1" = 100'	JOB NO. 02.0669